

DESCRIPTION	RM. NO.	FLOOR	BASE	CEILING	CLG. HT.	REMARKS	RM. NO.	WALLS		PAINT / COLOR SCHEDULE									
								BRICK VENEER	BURNISHED CMU	CONCRETE MASONRY UNIT	GLAZED CMU	CERAMIC TILE	CLG.	WALLS					REMARKS
											N	E	S	W					
CLASSROOM	1	TERRAZZO TILE CARPET TILE EXPOSED CONCRETE W/ HARDENER CERAMIC TILE	TERRAZZO TILE RUBBER NONE CERAMIC TILE	2 X 2 ACOUT. LAY-IN (TEG) 2 X 2 ACOUT. LAY-IN (SO) GYP. BOARD EXPOSED STRUCTURE	8'-3"					(23)	(2)	(2)	(2)	(2)	(2)	(8, 9, 18, 19, 26, 27)			
CORRIDOR	2				10'-0"					(1, 24)	(2)	(2)	(2)	(2)	(2)	(10, 11)			
CLASSROOM	3				8'-8"					(20)	(2)	(2)	(2)	(2)	(2)	(8, 9, 18, 19, 26, 27)			
CLASSROOM	4				8'-8"					(23)	(2)	(2)	(2)	(2)	(2)	(8, 9, 18, 19, 26, 27)			
CORRIDOR	5				10'-0"					(1, 24)	(2)	(2)	(2)	(2)	(2)	(10, 11)			
CORRIDOR	6				10'-0"					(1, 24)	(2)	(2)	(2)	(2)	(2)	(10, 11)			
RECEPTION	7				8'-8" / 10'-0"					(1, 24)	(2)	(2)	(2)	(2)	(2)	(8, 9, 18, 19, 26, 27)			
TOILET	8				8'-8"					(1)	(14)	(14)	(14)	(14)	(14)	(13)			
OFFICE	9				8'-8"					(1, 24)	(2)	(2)	(2)	(2)	(2)	(8, 9, 26)			

1 ROOM FINISH SCHEDULE

- SCHEDULE ORIENTED
- SAME AS PLAN
- INDICATES MATERIAL IN A GIVEN AREA
- MATERIAL ON ALL SURFACES
- MATERIAL ON EACH INDIVIDUAL SURFACE
- IF CIRCLE IS BLACKENED - SURFACE TO RECEIVE PAINTER'S FINISH
- IF CIRCLE IS BLANK - SURFACE OR MATERIAL IS PREFINISHED OR NOT PAINTED

PAINT:

- 1 GYP. BOARD CEILINGS: SHERWIN-WILLIAMS - SW7006 - EXTRA WHITE
- 2 WALLS - FIELD: SHERWIN-WILLIAMS - SW7008 - ALABASTER
- 3 NUMBER NOT USED
- 4 H.M. DOORS & FRAMES: SHERWIN-WILLIAMS - SW6992 - INKWELL
- 5 MISCELLANEOUS METALS / PAINTED EXTERIOR CANOPIES: SHERWIN-WILLIAMS - SW6992 - INKWELL
- 6 WOOD DOORS & MILLWORK: ARCHITECTURAL WOOD DOORS - CLEAR CLUT
- 7 NUMBER NOT USED

PREFINISHED COLORS:

- 8 CARPET TILES: MATCH EXISTING
- 9 RUBBER WALL BASE: MATCH EXISTING
- 10 FLOORAZZO FLOOR TILE - WALL BASE & COLOR "DK": TO BE SELECTED FROM MFRS STANDARD COLORS
- 11 FLOORAZZO FLOOR TILE & COLOR "LT": TO BE SELECTED FROM MFRS STANDARD COLORS
- 12 FLOORAZZO FLOOR TILE & COLOR "BLK": TO BE SELECTED FROM MFRS STANDARD COLORS
- 13 CERAMIC TILE FLOORS & BASE: AMERICAN OLEAN - ULTRA MODERN - UM07 - PROGRESSIVE GRAY OR CROSSVILLE ROCA STRATOS ORION NEGRO / ANTRACITA
- 14 CERAMIC TILE WALLS: AMERICAN OLEAN - ULTRA MODERN - UM05 - INFINITE CREAM OR CROSSVILLE ROCA STRATOS ORION BLANCO
- 15 GROUT: COLOR 1 TO BE SELECTED FROM MFRS STANDARD COLORS
- 16 GROUT: COLOR 2 TO BE SELECTED FROM MFRS STANDARD COLORS
- 17 NUMBER NOT USED
- 18 SOLID SURFACE (COUNTERTOPS): CORIAN - DEEP BEDROCK
- 19 PLASTIC LAMINATE (FACING AND EDGING): WILSONART - 7925-98 - MONTICELLO MAPLE
- 20 NUMBER NOT USED
- 21 VINYL "T" EDGING: TO BE SELECTED FROM MFRS STANDARD COLORS
- 22 MELAMINE: TO BE SELECTED FROM MFRS STANDARD COLORS
- 23 2 X 2 ACOUSTICAL LAY - IN TILES - SQUARE EDGE: REFER SPECIFICATIONS
- 24 2 X 2 ACOUSTICAL LAY - IN TILES - REGULAR EDGE: REFER SPECIFICATIONS
- 25 INTERIOR SIGNAGE: MOHAWK SIGN SYSTEMS - BLACK W/ WHITE LETTERS
- 26 MARKERBOARD: BEST-RITE - WHITE
- 27 TACKBOARD: BEST-RITE CHALKBOARD CO. - BR-D15 - ANTIQUE WHITE
- 28 NUMBER NOT USED
- 29 NUMBER NOT USED
- 30 NUMBER NOT USED
- 31 NUMBER NOT USED
- 32 NUMBER NOT USED

EXTERIOR COLORS:

- 33 PREFINISHED METAL WALL PANELS: CENTRA - TO BE VERIFIED WITH ARCHITECT PRIOR TO CONSTRUCTION - MATCH EXISTING
- 34 PREFINISHED METAL COPING - TO BE VERIFIED WITH ARCHITECT PRIOR TO CONSTRUCTION - MATCH EXISTING
- 35 PREFINISHED METAL SOFFIT: AEP SPAN - TO BE VERIFIED WITH ARCHITECT PRIOR TO CONSTRUCTION - MATCH EXISTING
- 36 MASONRY BRICK VENEER: ACME BRICK - TO BE VERIFIED WITH ARCHITECT PRIOR TO CONSTRUCTION - MATCH EXISTING
- 37 BURNISHED CMU VENEER: TEXAS BUILDING PRODUCTS - BLANCO - TO BE VERIFIED WITH ARCHITECT PRIOR TO CONSTRUCTION
- 38 MASONRY BRICK VENEER MORTAR - TO BE VERIFIED WITH ARCHITECT PRIOR TO CONSTRUCTION - MATCH EXISTING
- 39 PREFINISHED METAL CANOPIES: MAPES - CLEAR ANODIZED
- 40 CAST STONE COPING: TO BE VERIFIED WITH ARCHITECT PRIOR TO CONSTRUCTION - MATCH EXISTING

COLOR SCHEDULE


DOOR NO.	LOCATION FROM TO	DOOR ELEV.	DOOR MAT'L	DOOR SIZE			FRAME ELEV.	DOOR DETAILS				REMARKS	HDWR. SET NO.
				WIDTH	HEIGHT	TH K		HEAD	SILL	JAMB	JAMB		
1	6	EXT.	-	PR. 3'-0"	7'-0"	1 3/4"	B	1A501	1A501	8A501	8A501	EXISTING DOOR @ NEW LOCATION	4
2	2	EXT.	H.M.	PR. 3'-0"	7'-0"	1 3/4"	B	1A501	1A501	8A501	8A501	EXISTING DOOR @ NEW LOCATION	4
3	1	2	A	WD	3'-0"	<	A	2A501	16A501	9A501	9A501	20 MIN DOOR & FRAME	1
4	3	2	A	WD	3'-0"	<	A	2A501	16A501	9A501	9A501	20 MIN DOOR & FRAME	1
5	4	5	<	PR. 3'-0"	3'-0"	<	A	2A501	16A501	9A501	9A501	20 MIN DOOR & FRAME	1
6	5	6	A	WD	3'-0"	<	A	2A501	16A501	9A501	9A501	20 MIN DOOR & FRAME	6
7	7	5	A	WD	3'-0"	<	A	2A501	16A501	9A501	9A501	20 MIN DOOR & FRAME	6
8	6	7	C	WD	7'-0"	<	C	2A501	16A501	9A501	9A501	20 MIN DOOR & FRAME	2
9	7	8	B	WD	7'-0"	<	A	2A501	16A501	9A501	9A501	20 MIN DOOR & FRAME	2
10	7	9	A	WD	3'-0"	1 3/4"	A	2A501	16A501	9A501	9A501	4 LOCATIONS	3
11	--	--	B	WD	3'-0"	1 3/4"	A	2A501	16A501	9A501	9A501	4 LOCATIONS	2

3 DOOR SCHEDULE


- G1 7/8" NOM. TEMPERED INSULATING GLASS
- G2 1/4" CLEAR TEMPERED GLASS
- G3 1/4" FIRE RATED GLASS

4 GLAZING SCHEDULE

5 FRAME PROFILES

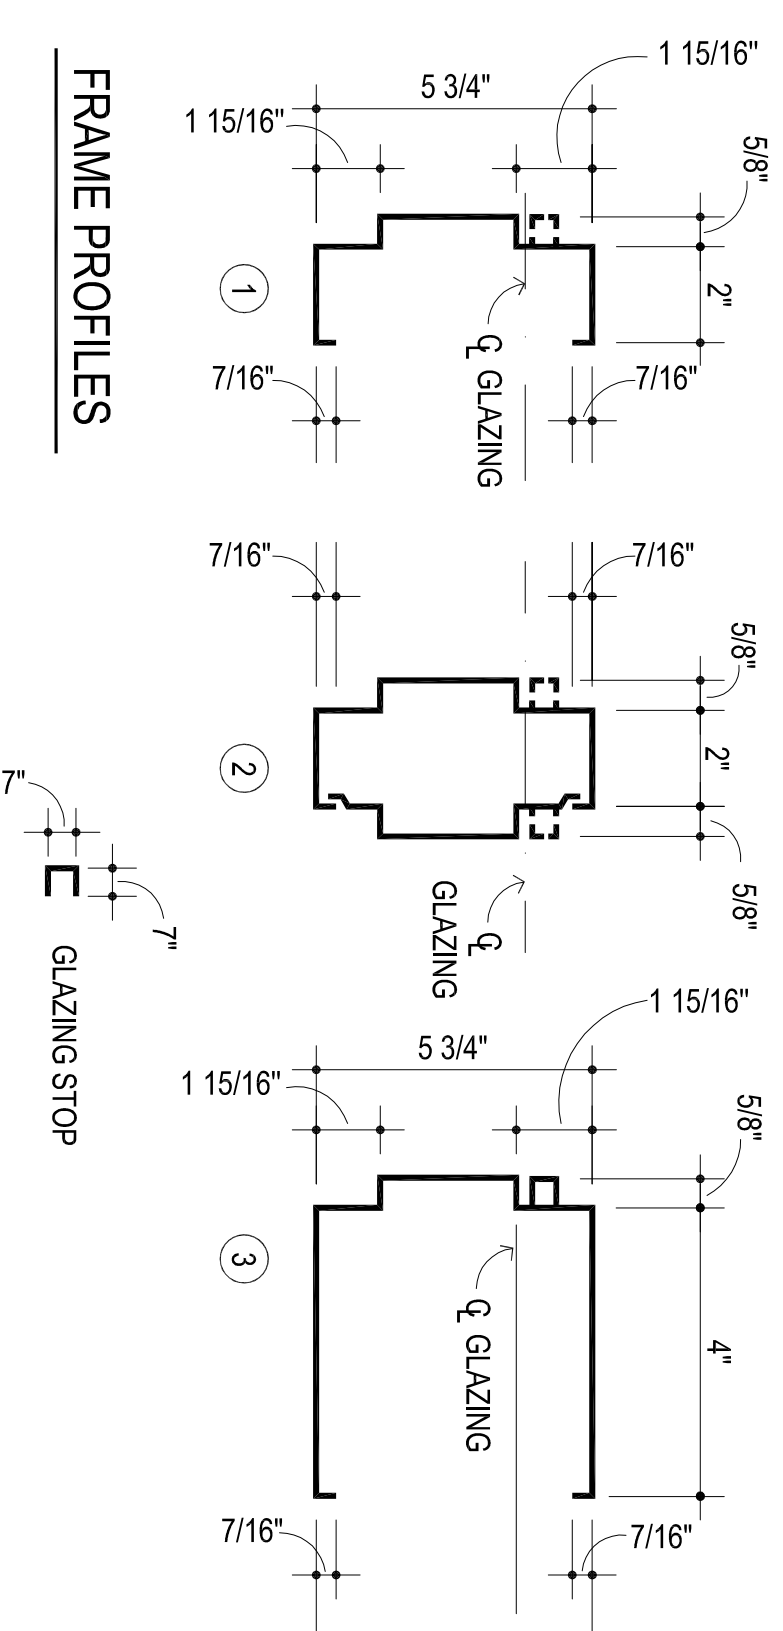

6 FRAME ELEVATIONS

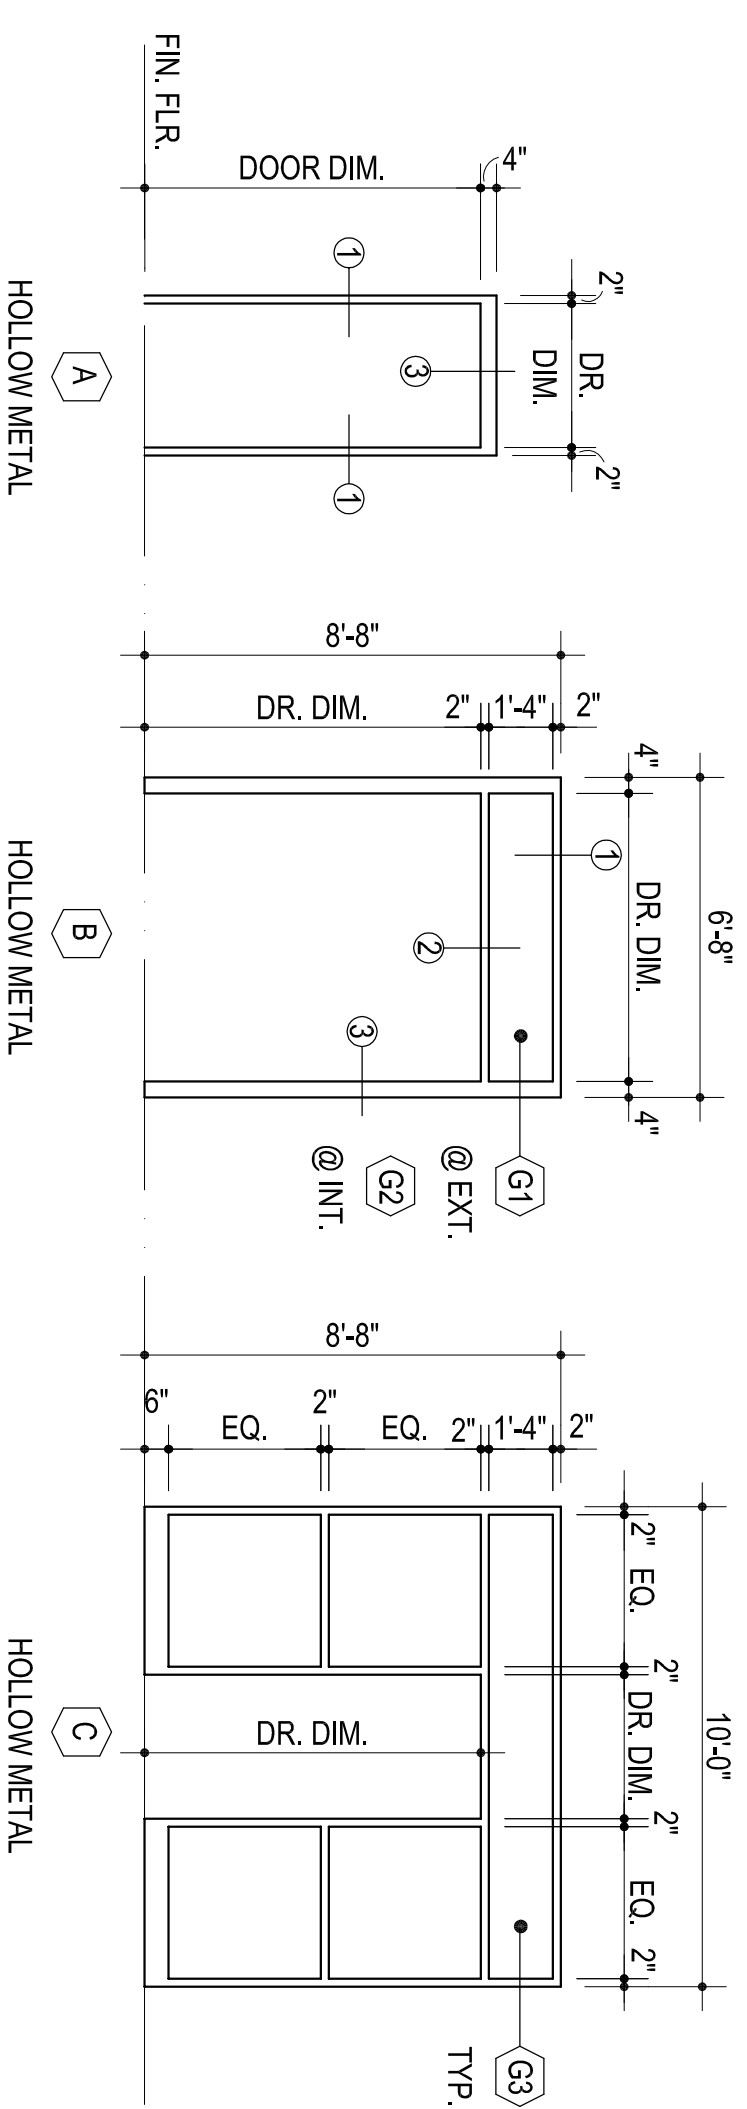

7 DOOR ELEVATIONS

