



Michael L. Abila
4/25/22

CG
designed by _____
MA
checked by _____
APRIL 2022
dab

revisions _____

MOORE PUBLIC SCHOOLS
BOARD OF EDUCATION
MOORE, OKLAHOMA




NEW 2022 CLASSROOM
ADDITION -
SOUTH LAKE
ELEMENTARY SCHOOL

Sheet No.


C301

OWNERSHIP USE OF DOCUMENTS:


AGP EXPRESSLY RESERVES ITS
COPYRIGHT AND OTHER PROPERTY
RIGHTS OF ALL PLANS AND DRAWINGS
DESIGNED AND/OR PRODUCED HEREIN.
NO PARTS OF THIS DOCUMENT SHALL
REPRODUCED IN ANY FORM OR MANNER
WITHOUT THE EXPRESSED WRITTEN
CONSENT OF AGP.

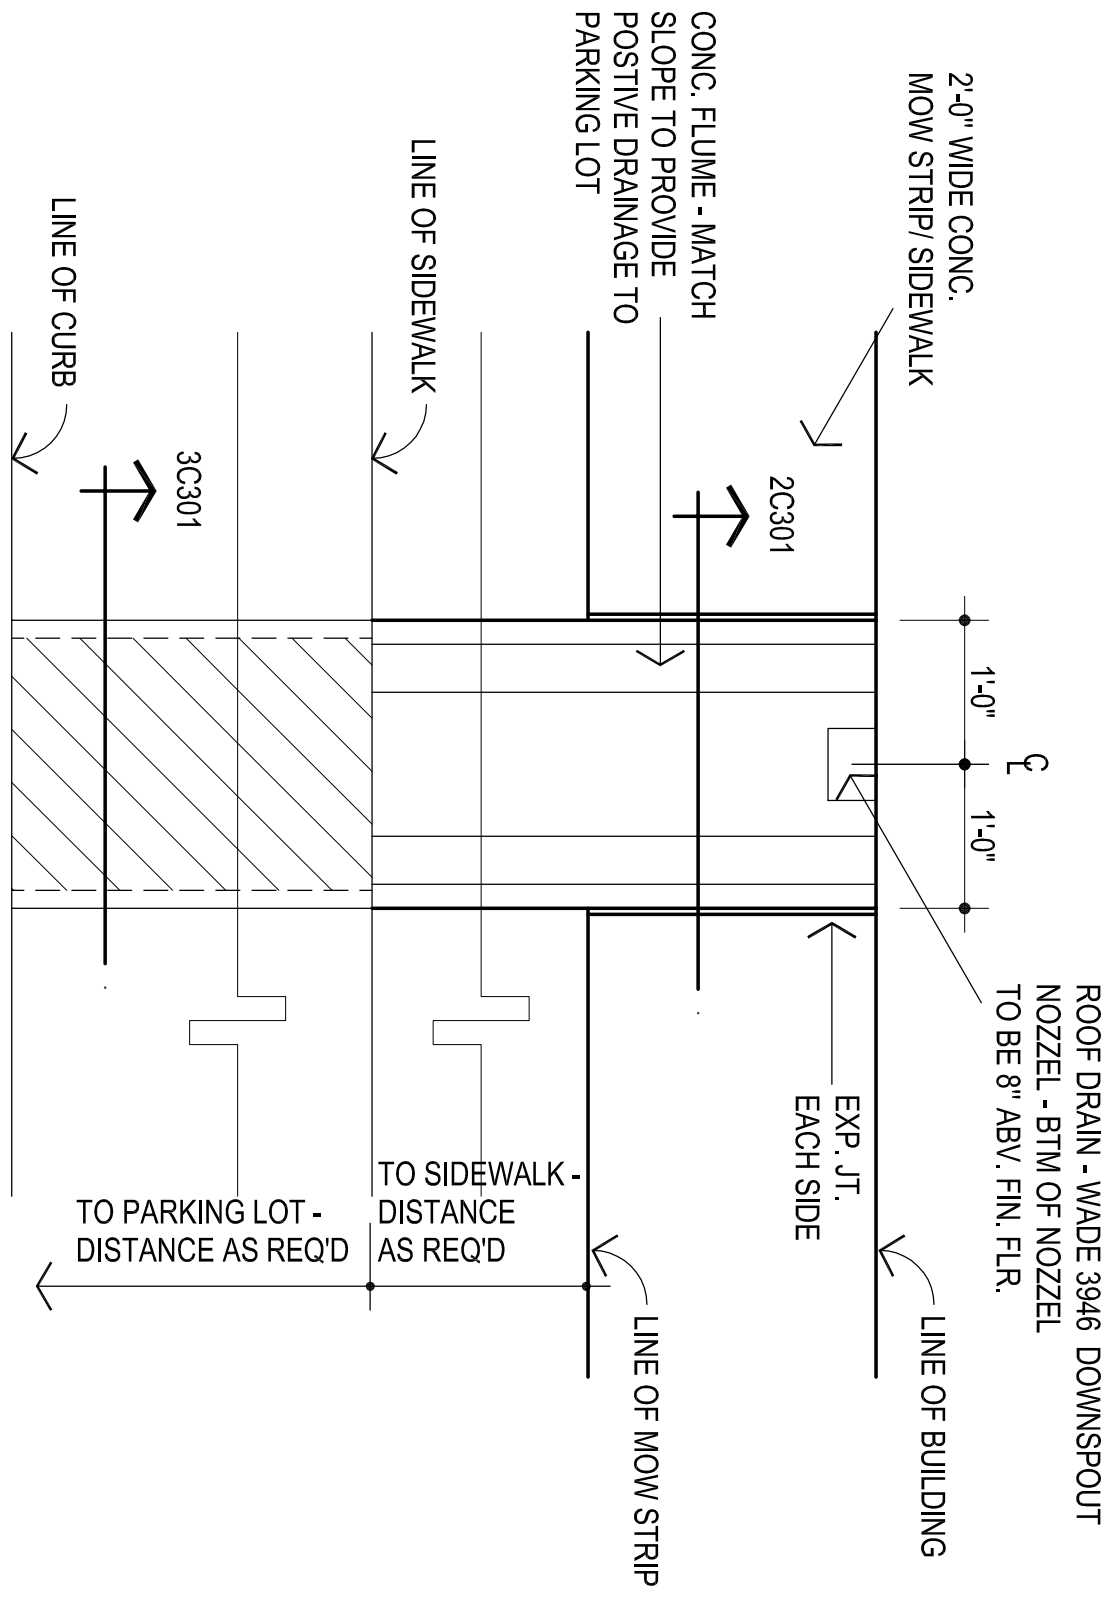

1
TYPICAL CONC. FLUME
3/4" = 1'-0"

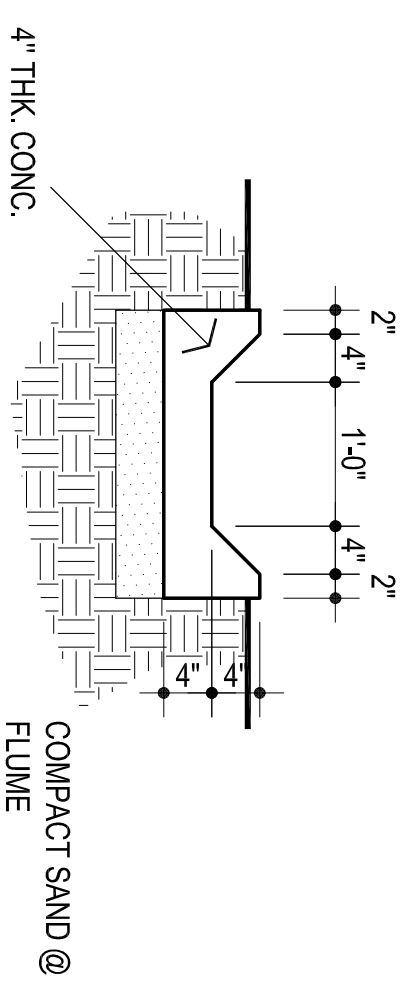

2
TYPICAL CONC. FLUME SECTION
3/4" = 1'-0"

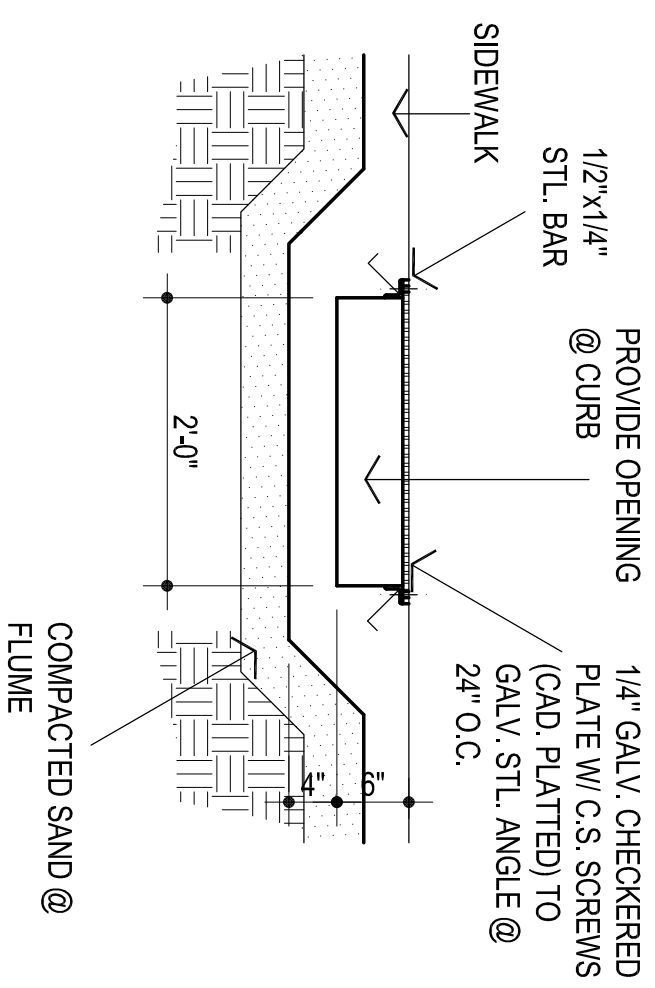

3
TYPICAL TRENCH DRAIN SECTION
3/4" = 1'-0"