

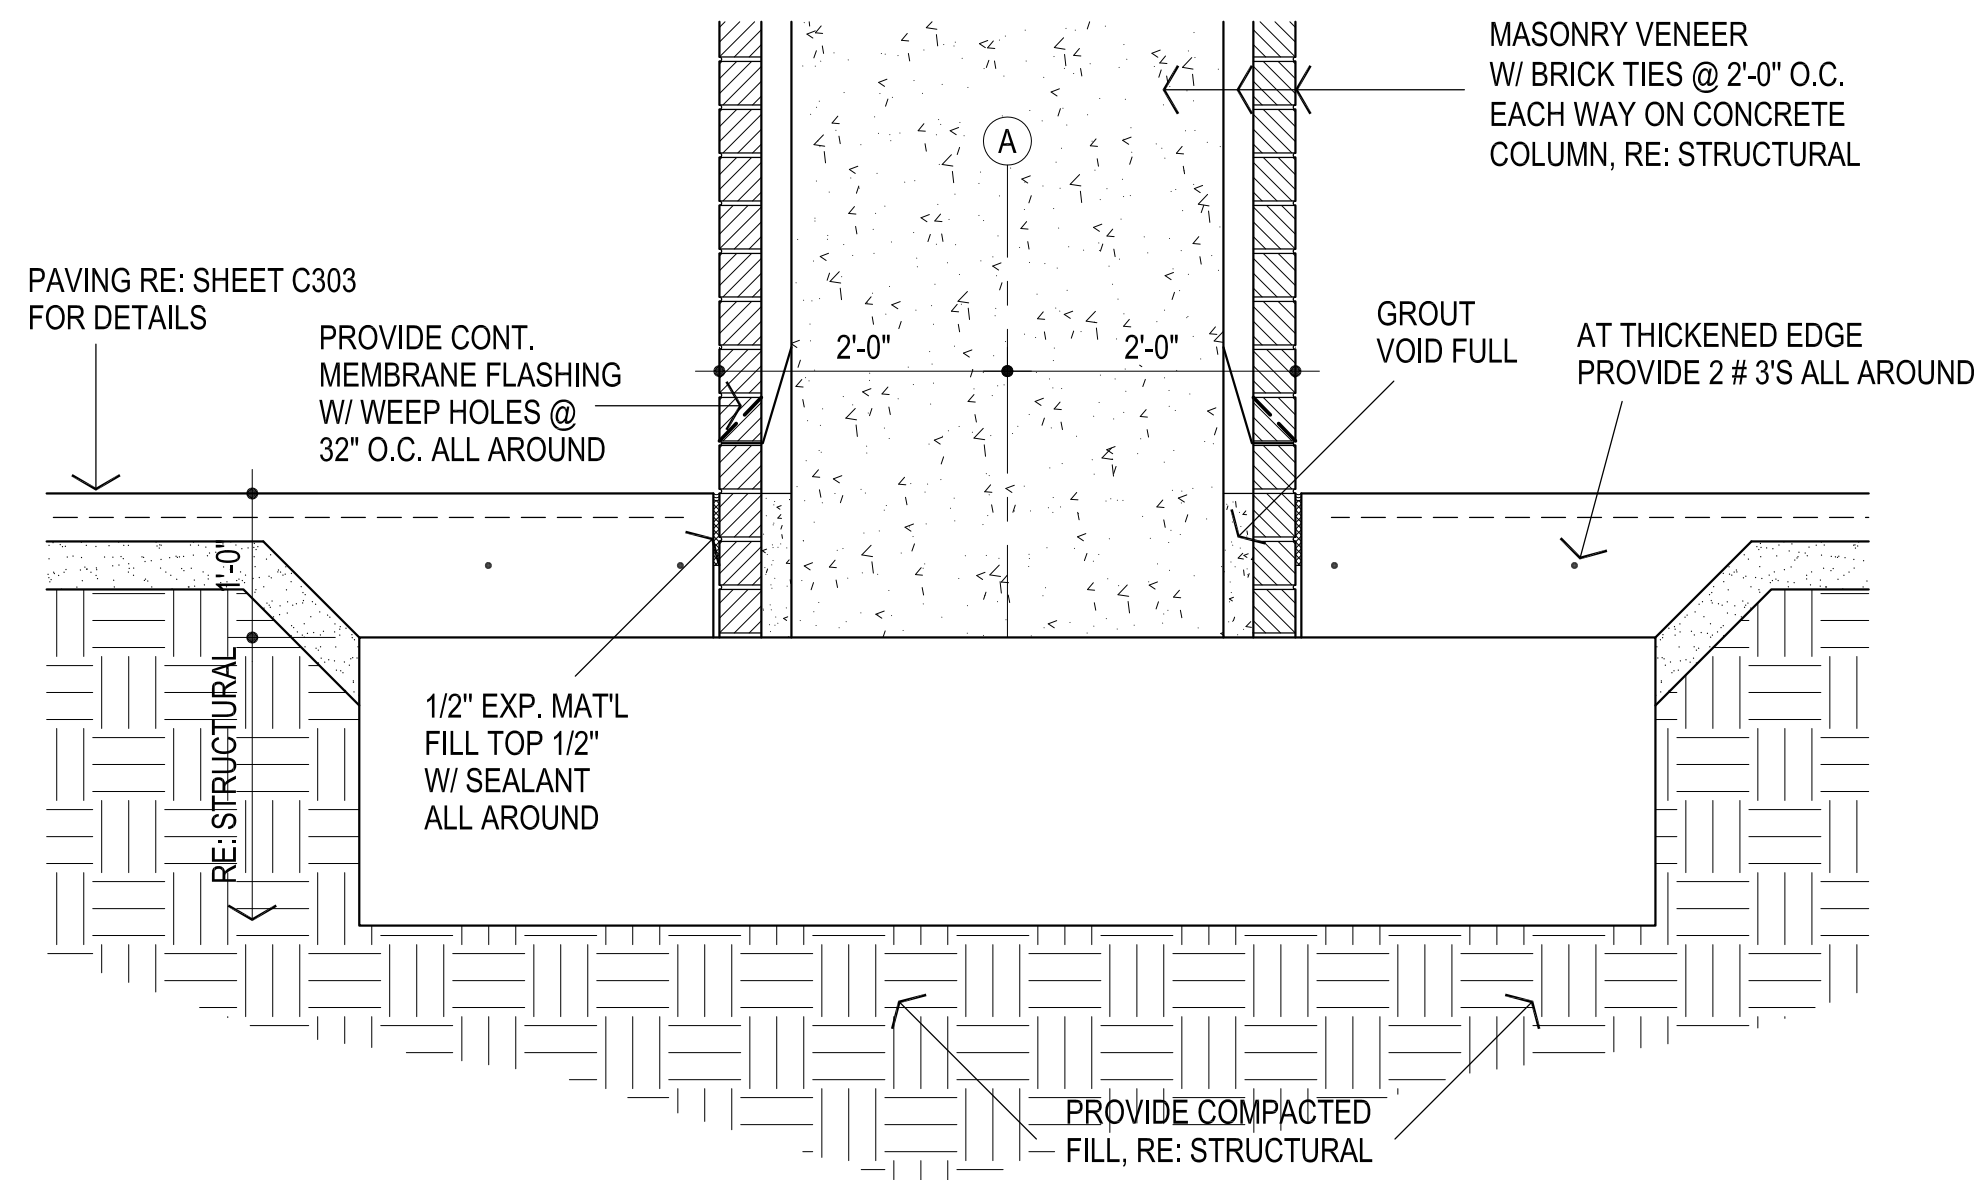
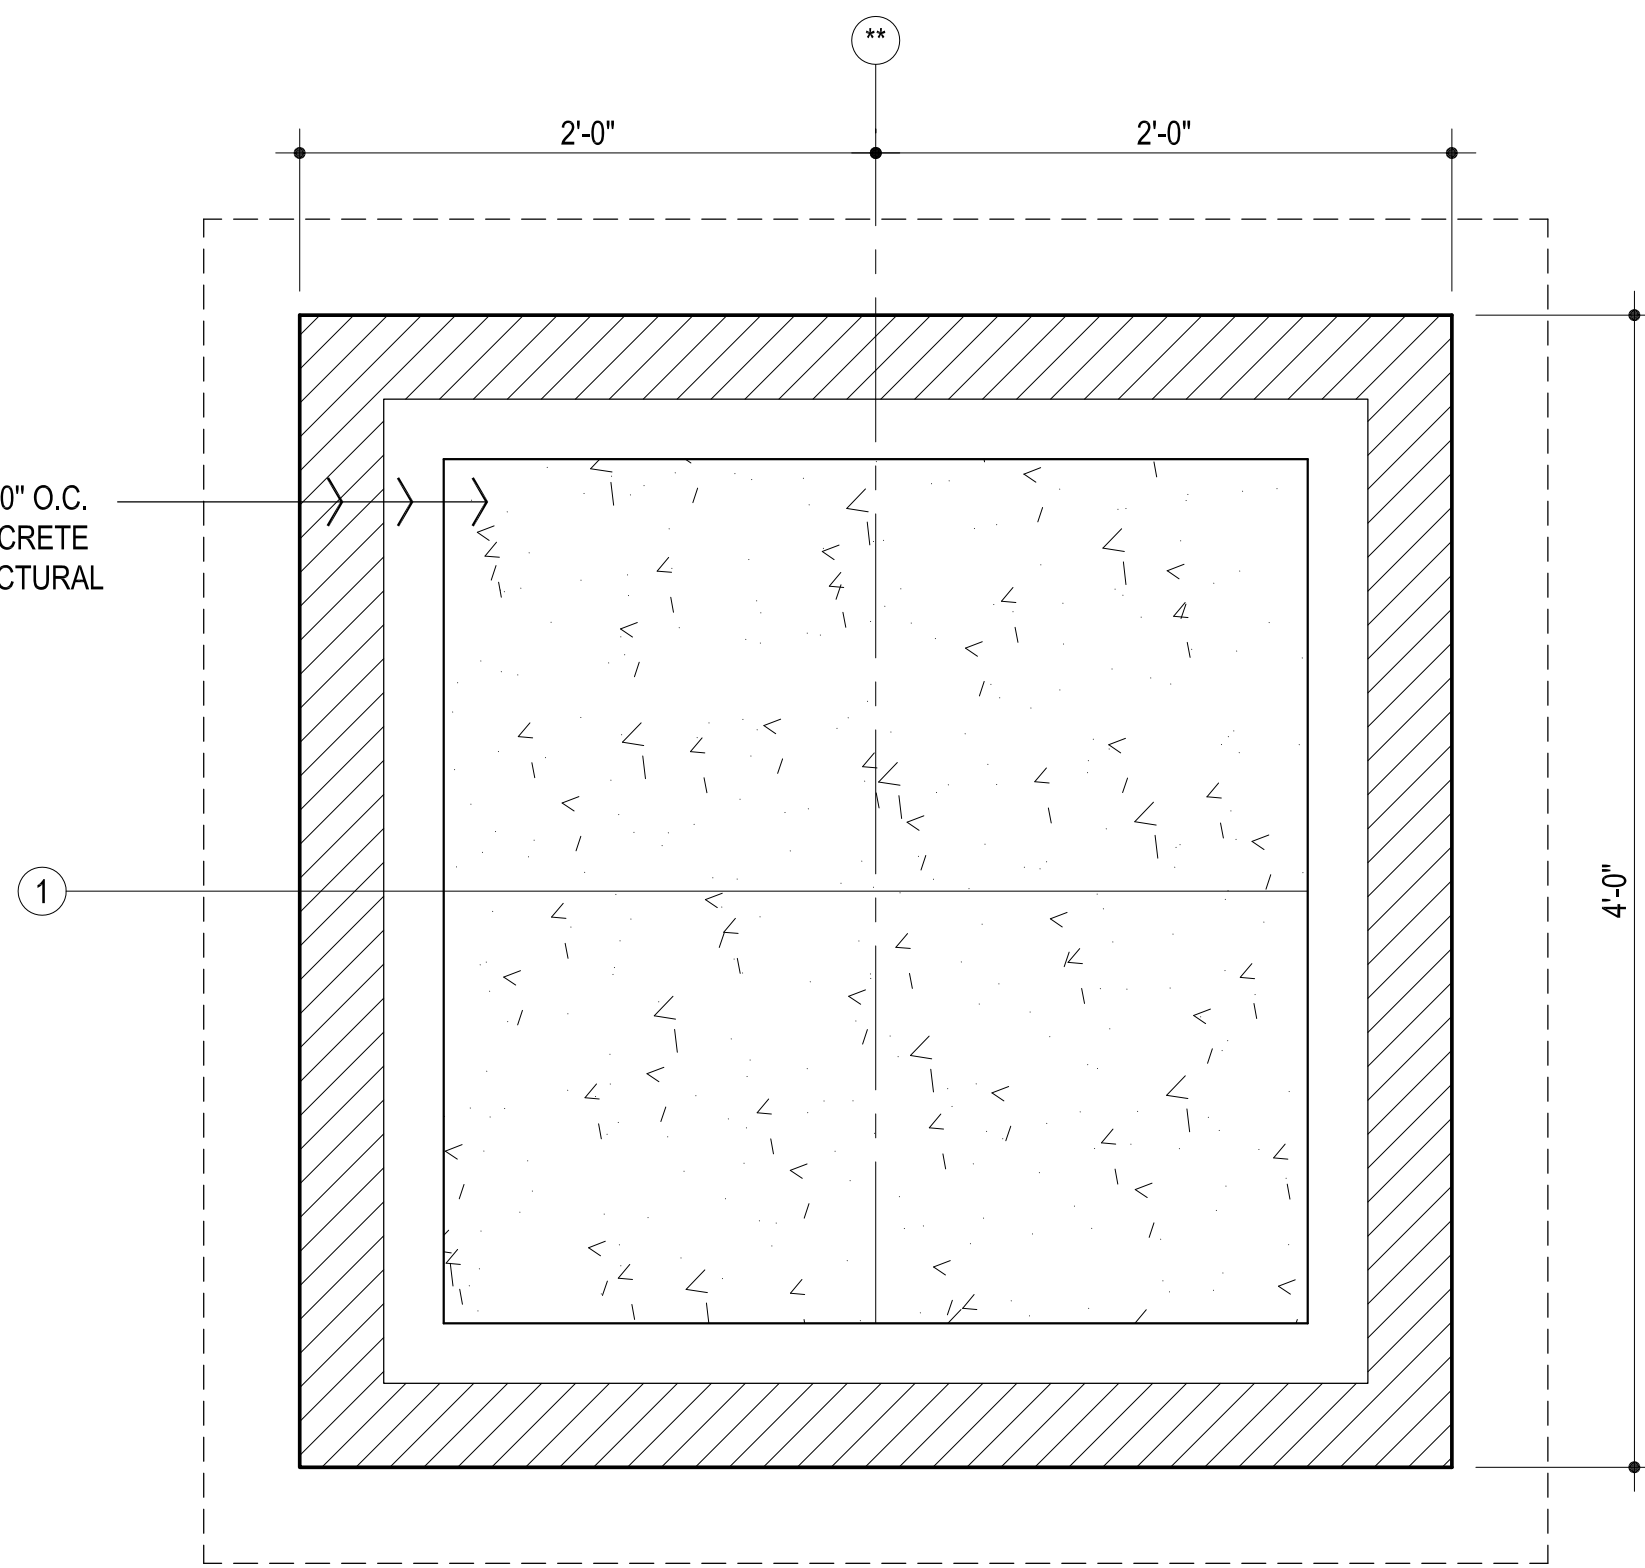
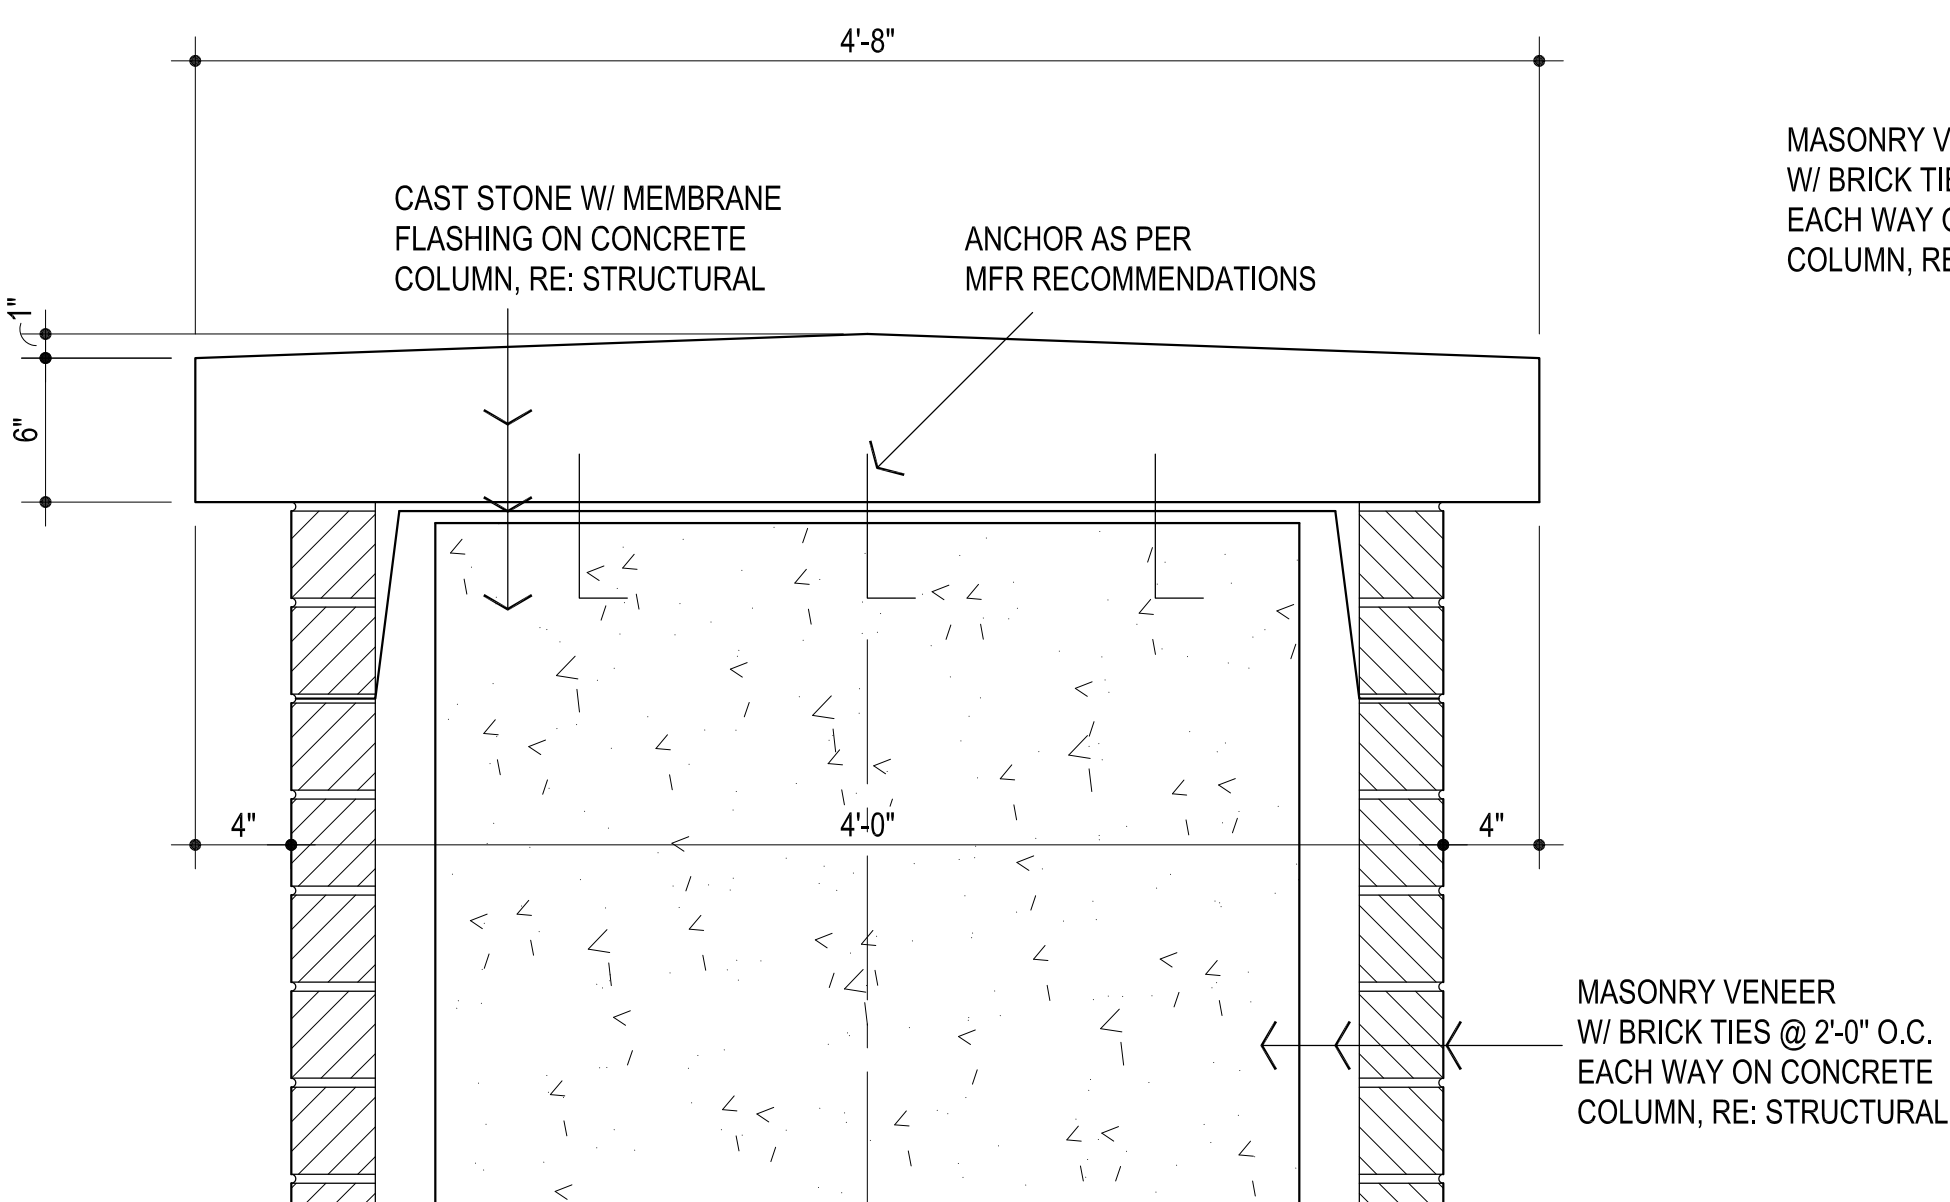


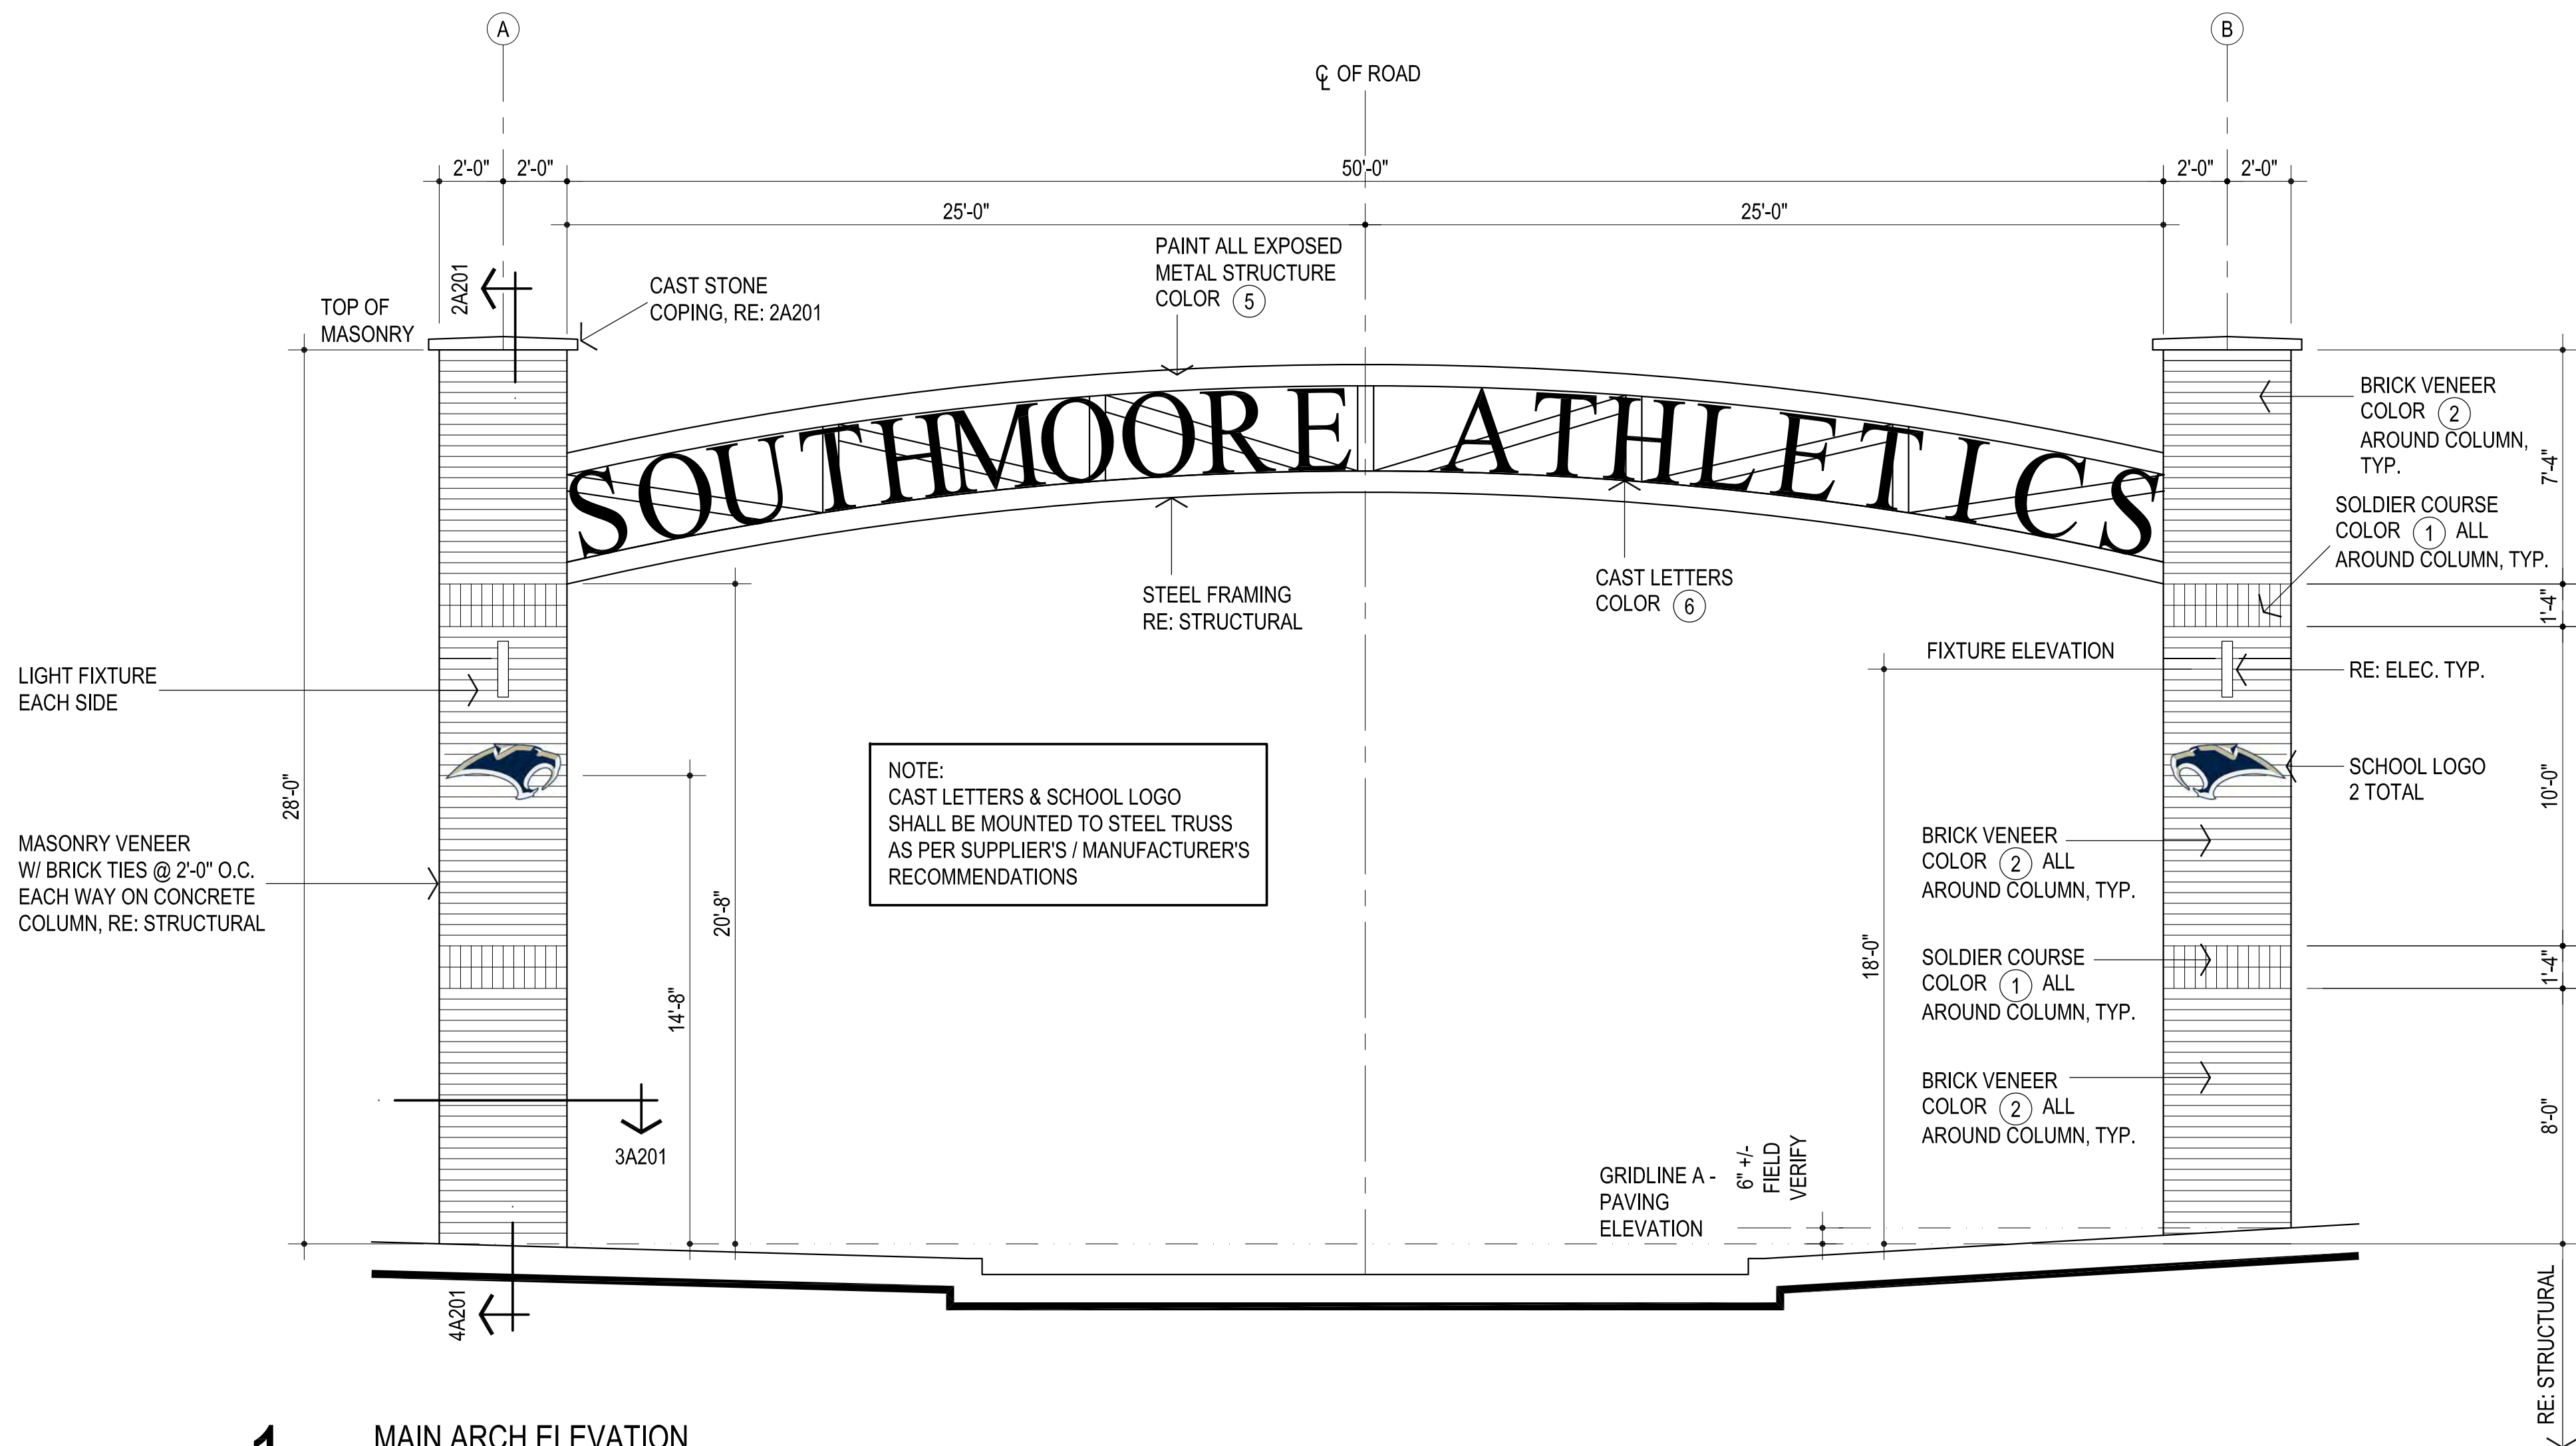

- EXTERIOR COLORS:
- 1 MASONRY BRICK VENEER - TO BE VERIFIED WITH ARCHITECT PRIOR TO CONSTRUCTION - MATCH EXISTING - ACME BRICK - DOVE GRAY
 - 2 MASONRY BRICK VENEER - TO BE VERIFIED WITH ARCHITECT PRIOR TO CONSTRUCTION - MATCH EXISTING - ACME BRICK - RED / CRANBERRY
 - 3 PREFINISHED METAL COPING, STANDING SEAM METAL ROOF PANELS, GUTTERS & DOWNSPOUTS: BERRIDGE - ROYAL BLUE
 - 4 MASONRY MORTAR - SPECMIX - SM250 ANTIQUE WHITE
 - 5 MISCELLANEOUS METALS / EXPOSED METAL: SHERWIN-WILLIAMS - SW6002 ESSENTIAL GRAY
 - 6 CAST LETTERS: SHERWIN-WILLIAMS - SW6510 LOYAL BLUE

6 COLOR SCHEDULE

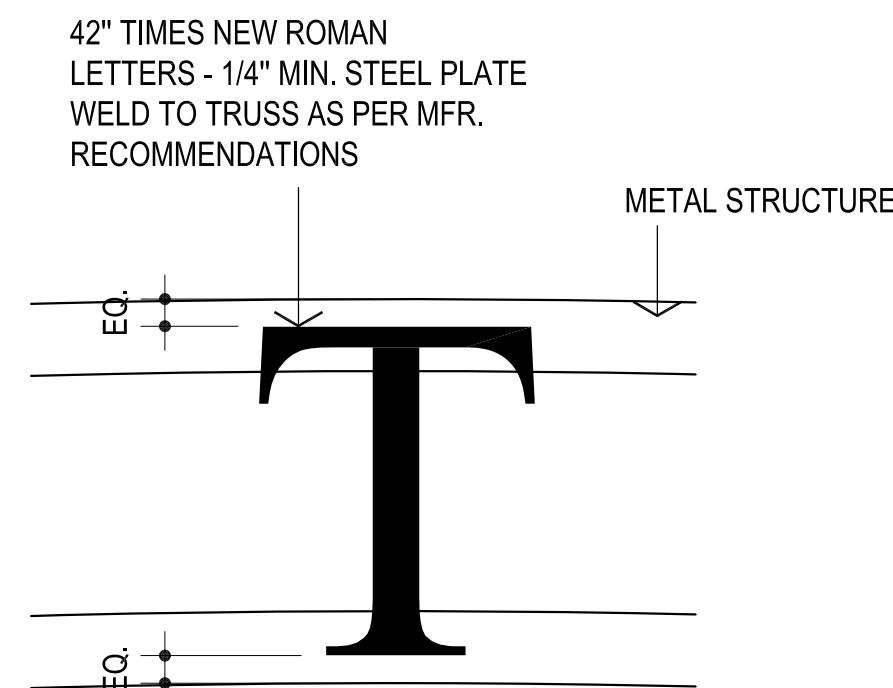

CG	_____
drawn by	_____
MA	_____
checked by	_____
MAY 2026	_____
date	_____
revisions	_____

