




1 MAIN ARCH ELEVATION
NOT TO SCALE

FOR REFERENCE ONLY -
REFER PLANS FOR ALL DIMENSIONS,
MATERIALS, FOOTINGS, ETC.



2 BASEBALL - CENTER FIELD - ELEVATION
NOT TO SCALE

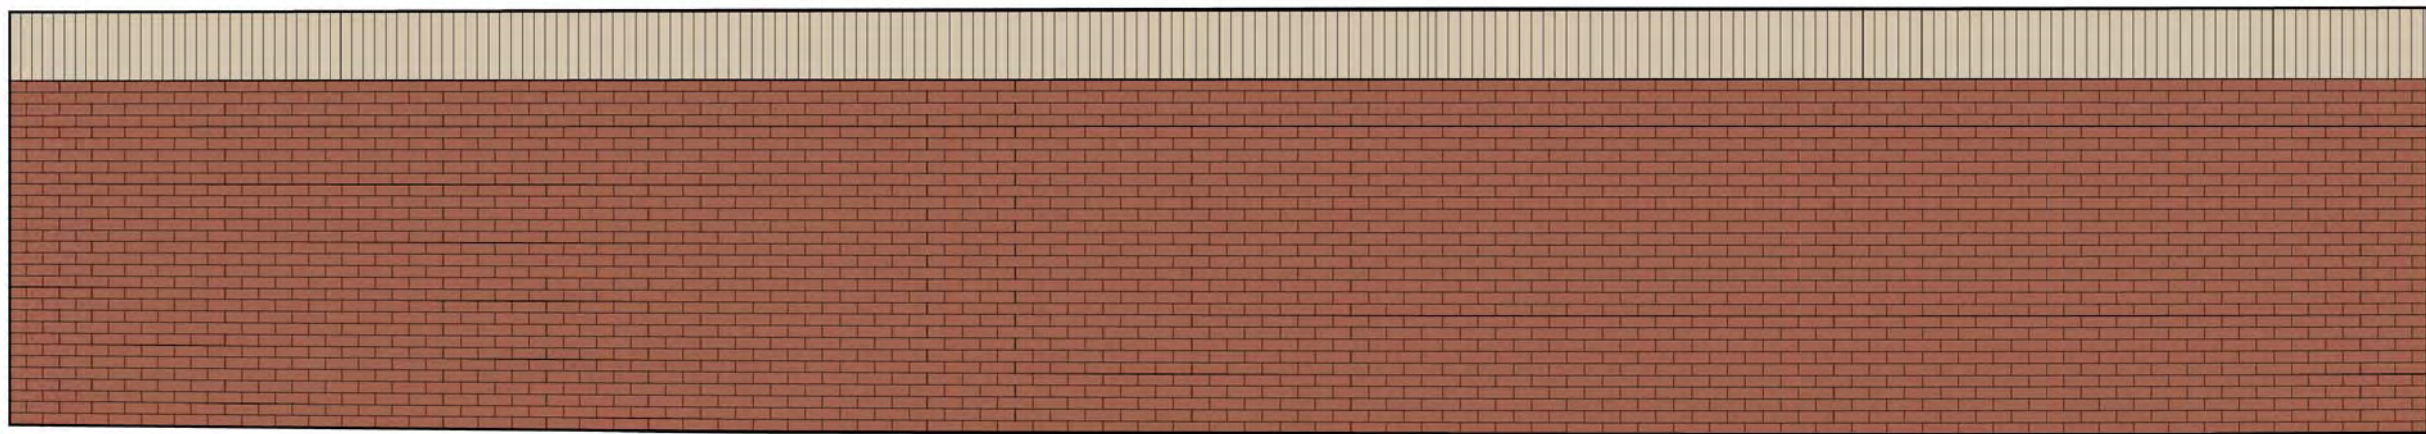

3 BASEBALL / SOFTBALL ELEVATION
NOT TO SCALE



CG	_____
drawn by	_____
MA	_____
checked by	_____
MAY 2026	_____
date	_____
revisions	_____



SOUTHMOORE
HIGH SCHOOL
2026 ATHLETIC PLAZA
UPGRADES

sheet no:

G101

OWNERSHIP USE OF DOCUMENTS:

AGP EXPRESSLY RESERVES ITS
COPYRIGHT AND OTHER PROPERTY
RIGHTS OF ALL PLANS AND DRAWINGS
DESIGNED AND/OR PRODUCED. PLANS
AND DRAWINGS ARE NOT TO BE
REPRODUCED IN ANY FORM OR MANNER
WITHOUT THE EXPRESSED WRITTEN
CONSENT OF AGP.