




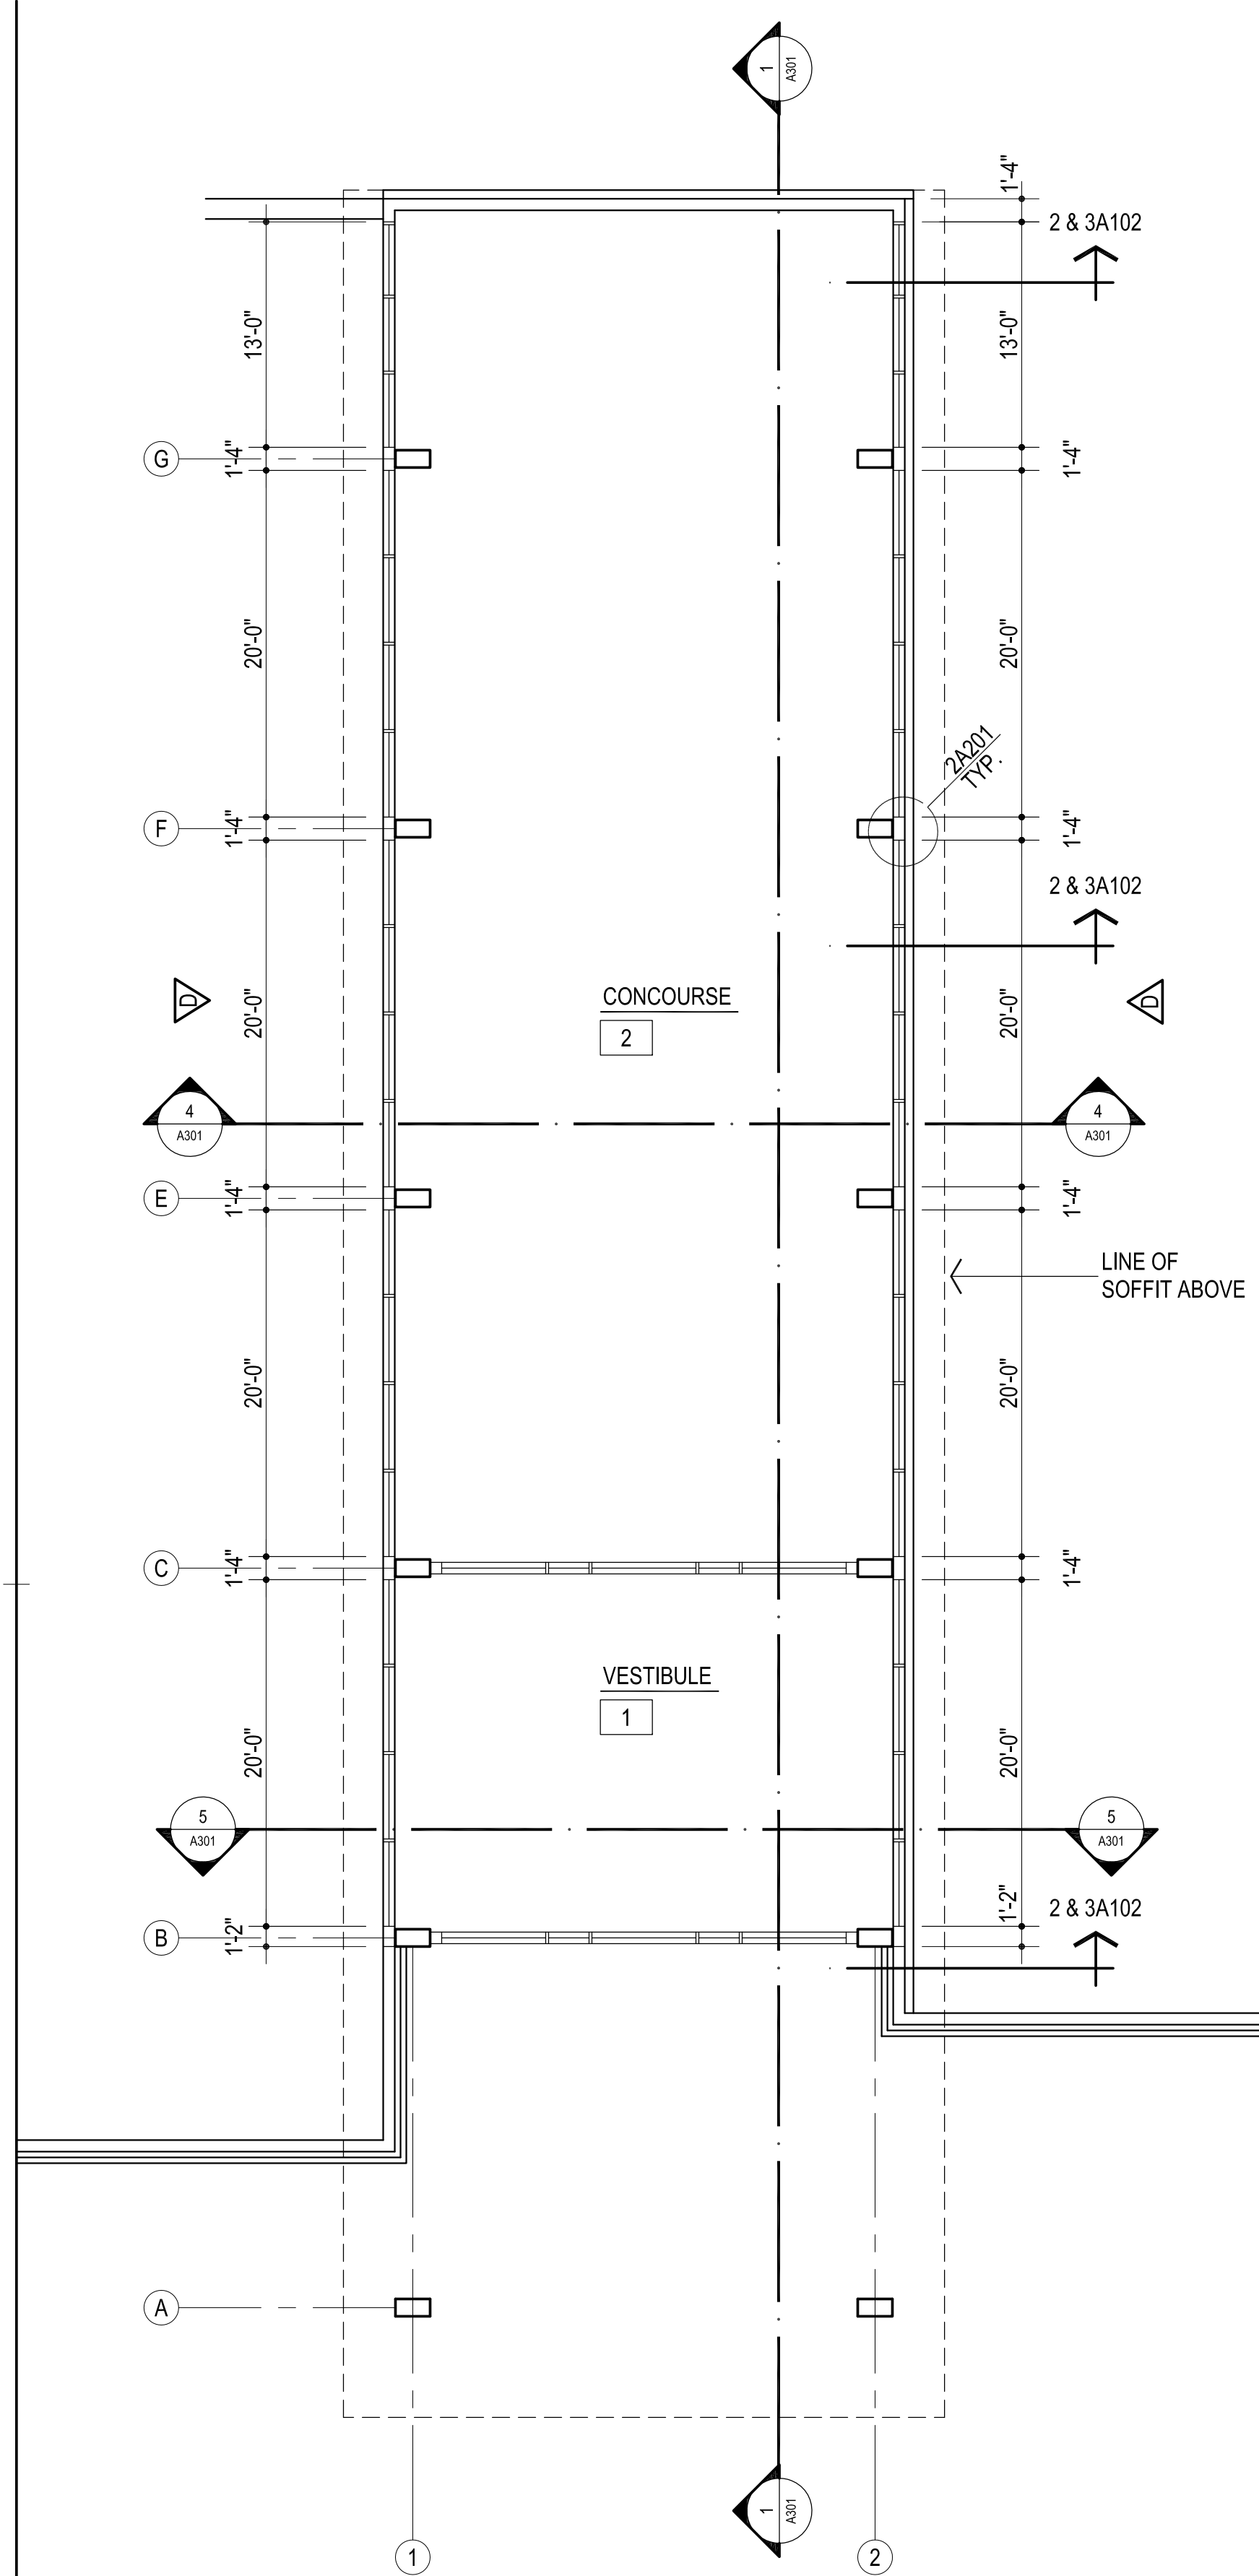


CG	drawn by
MA	checked by
AUGUST 2025	date
	revisions

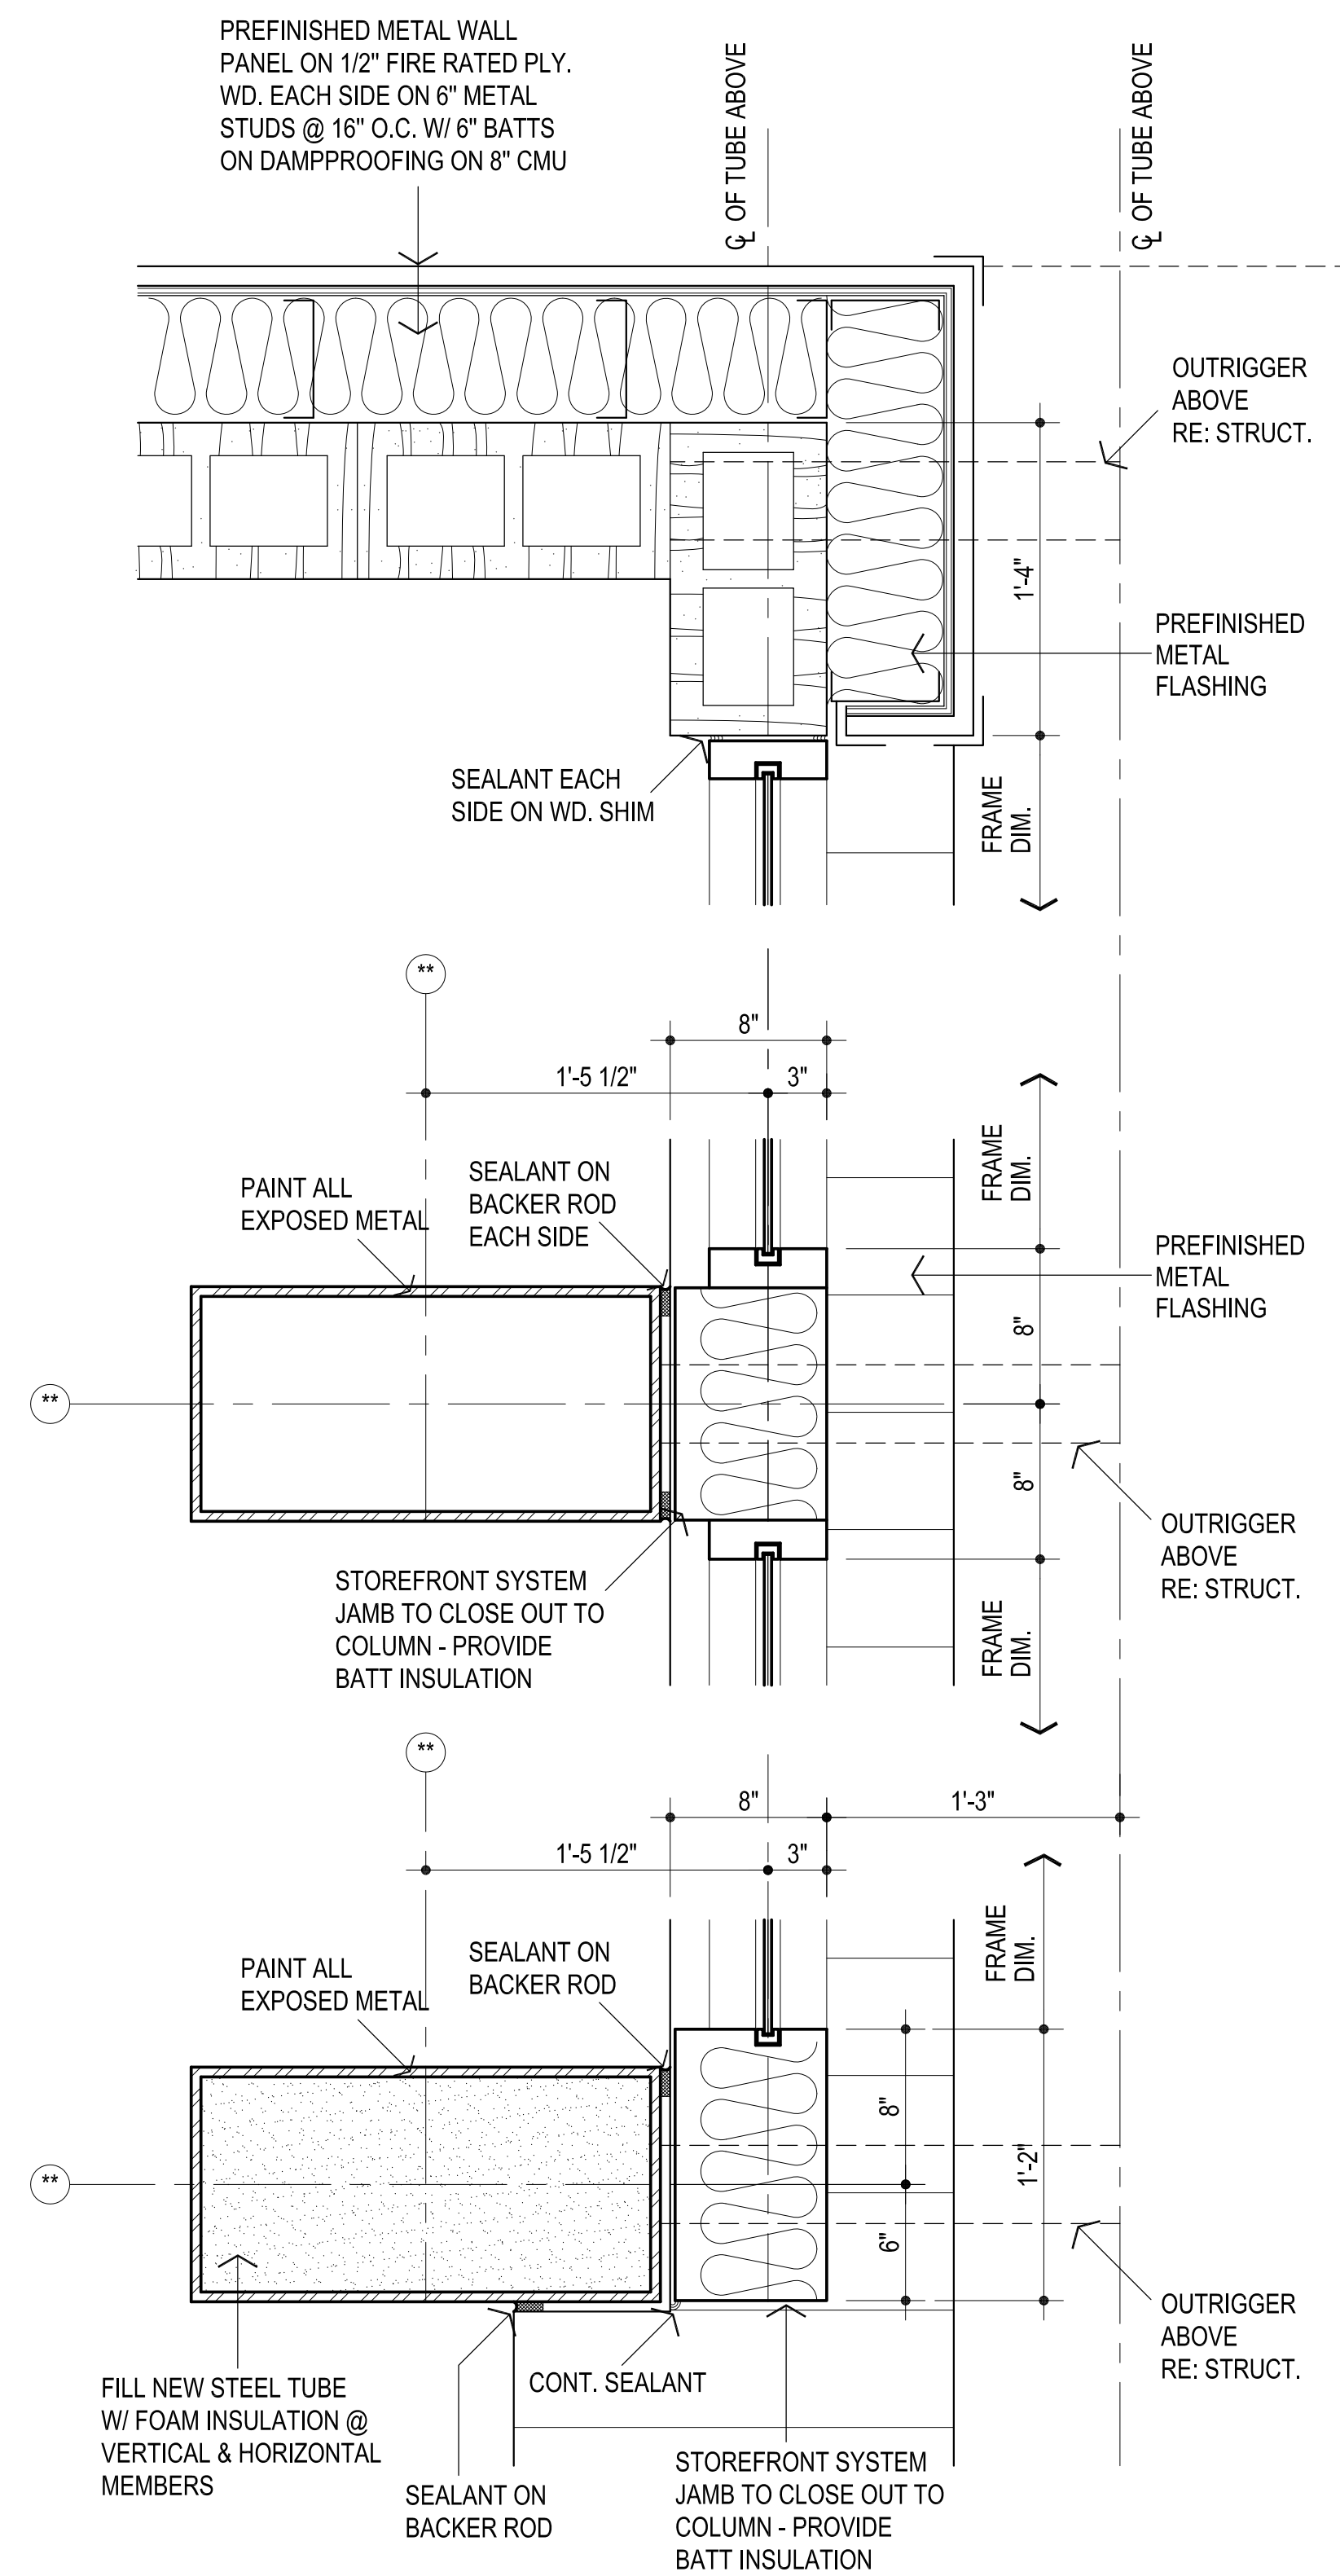

1 CONCOURSE WINDOW PLAN
1/8" = 1'-0"

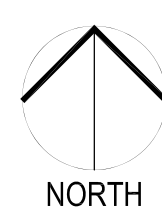

2 SECTIONS AT STOREFRONT
1 1/2" = 1'-0"

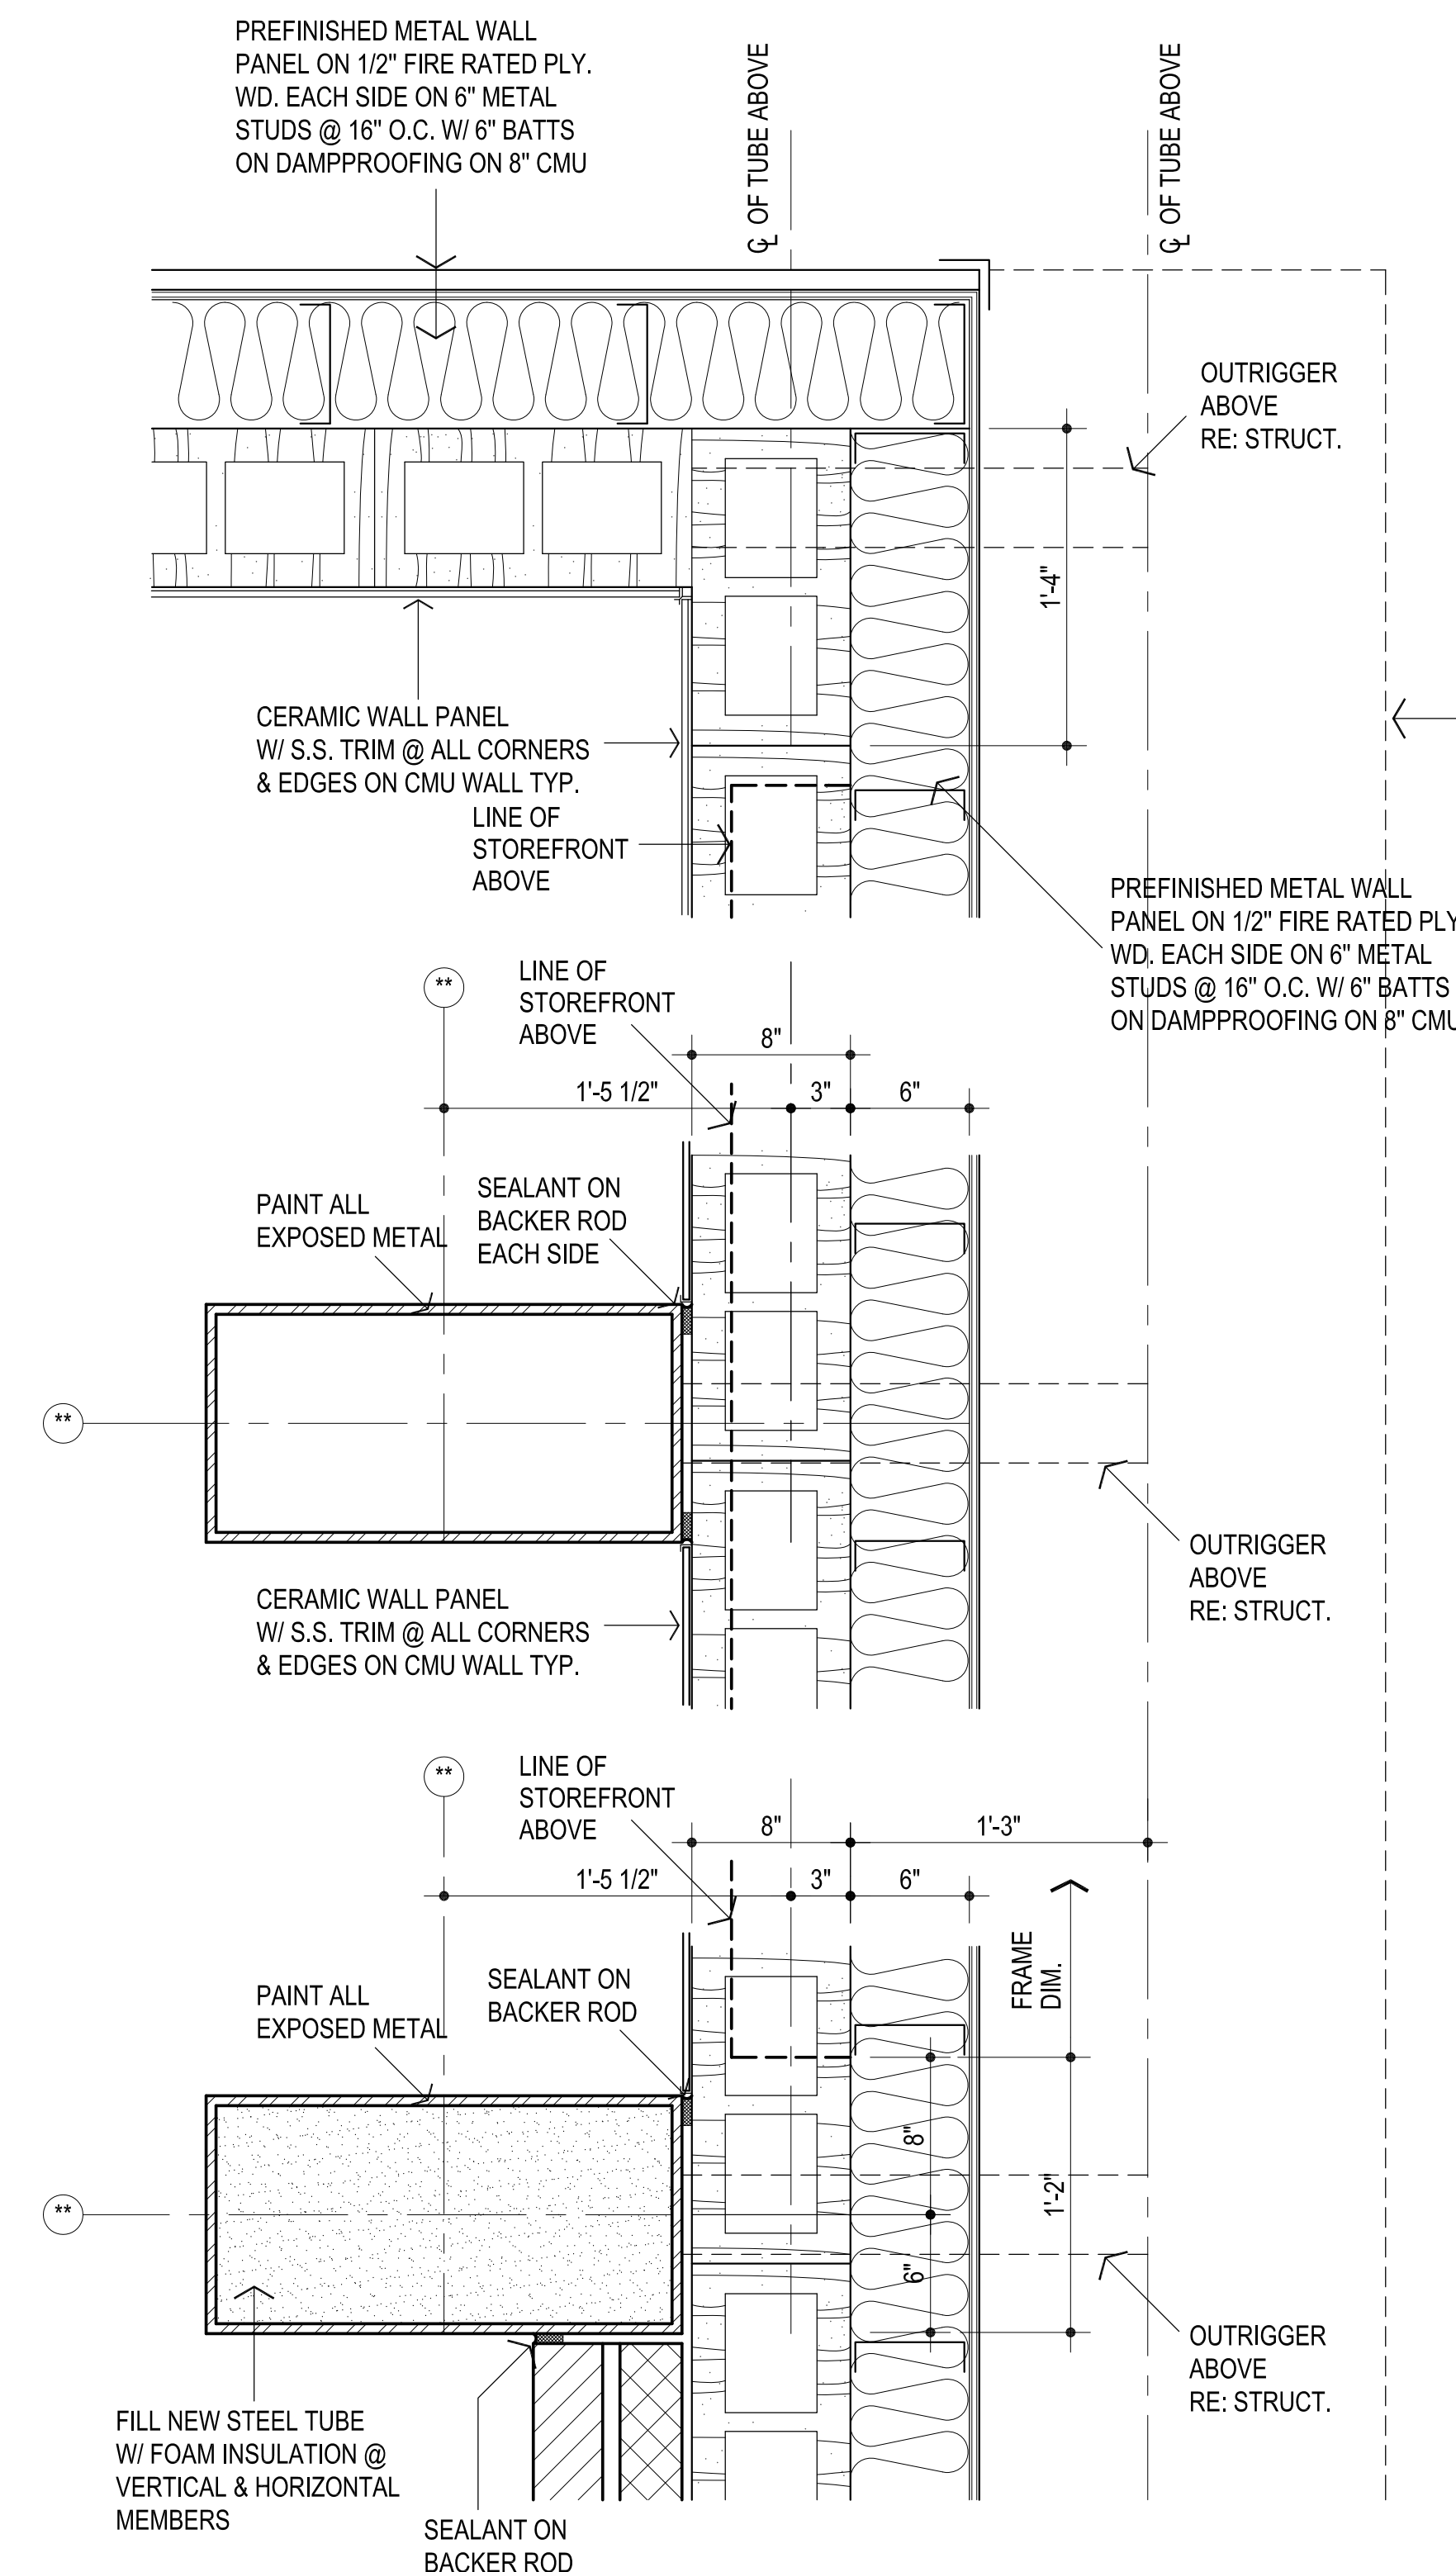

3 SECTIONS BELOW STOREFRONT
1 1/2" = 1'-0"