


1 N. WALL ROOM #2
1/4" = 1'-0"

CONTRACTOR TO PROVIDE
C.T. LAYOUT FOR REVIEW
PRIOR TO INSTALLTION OF C.T.

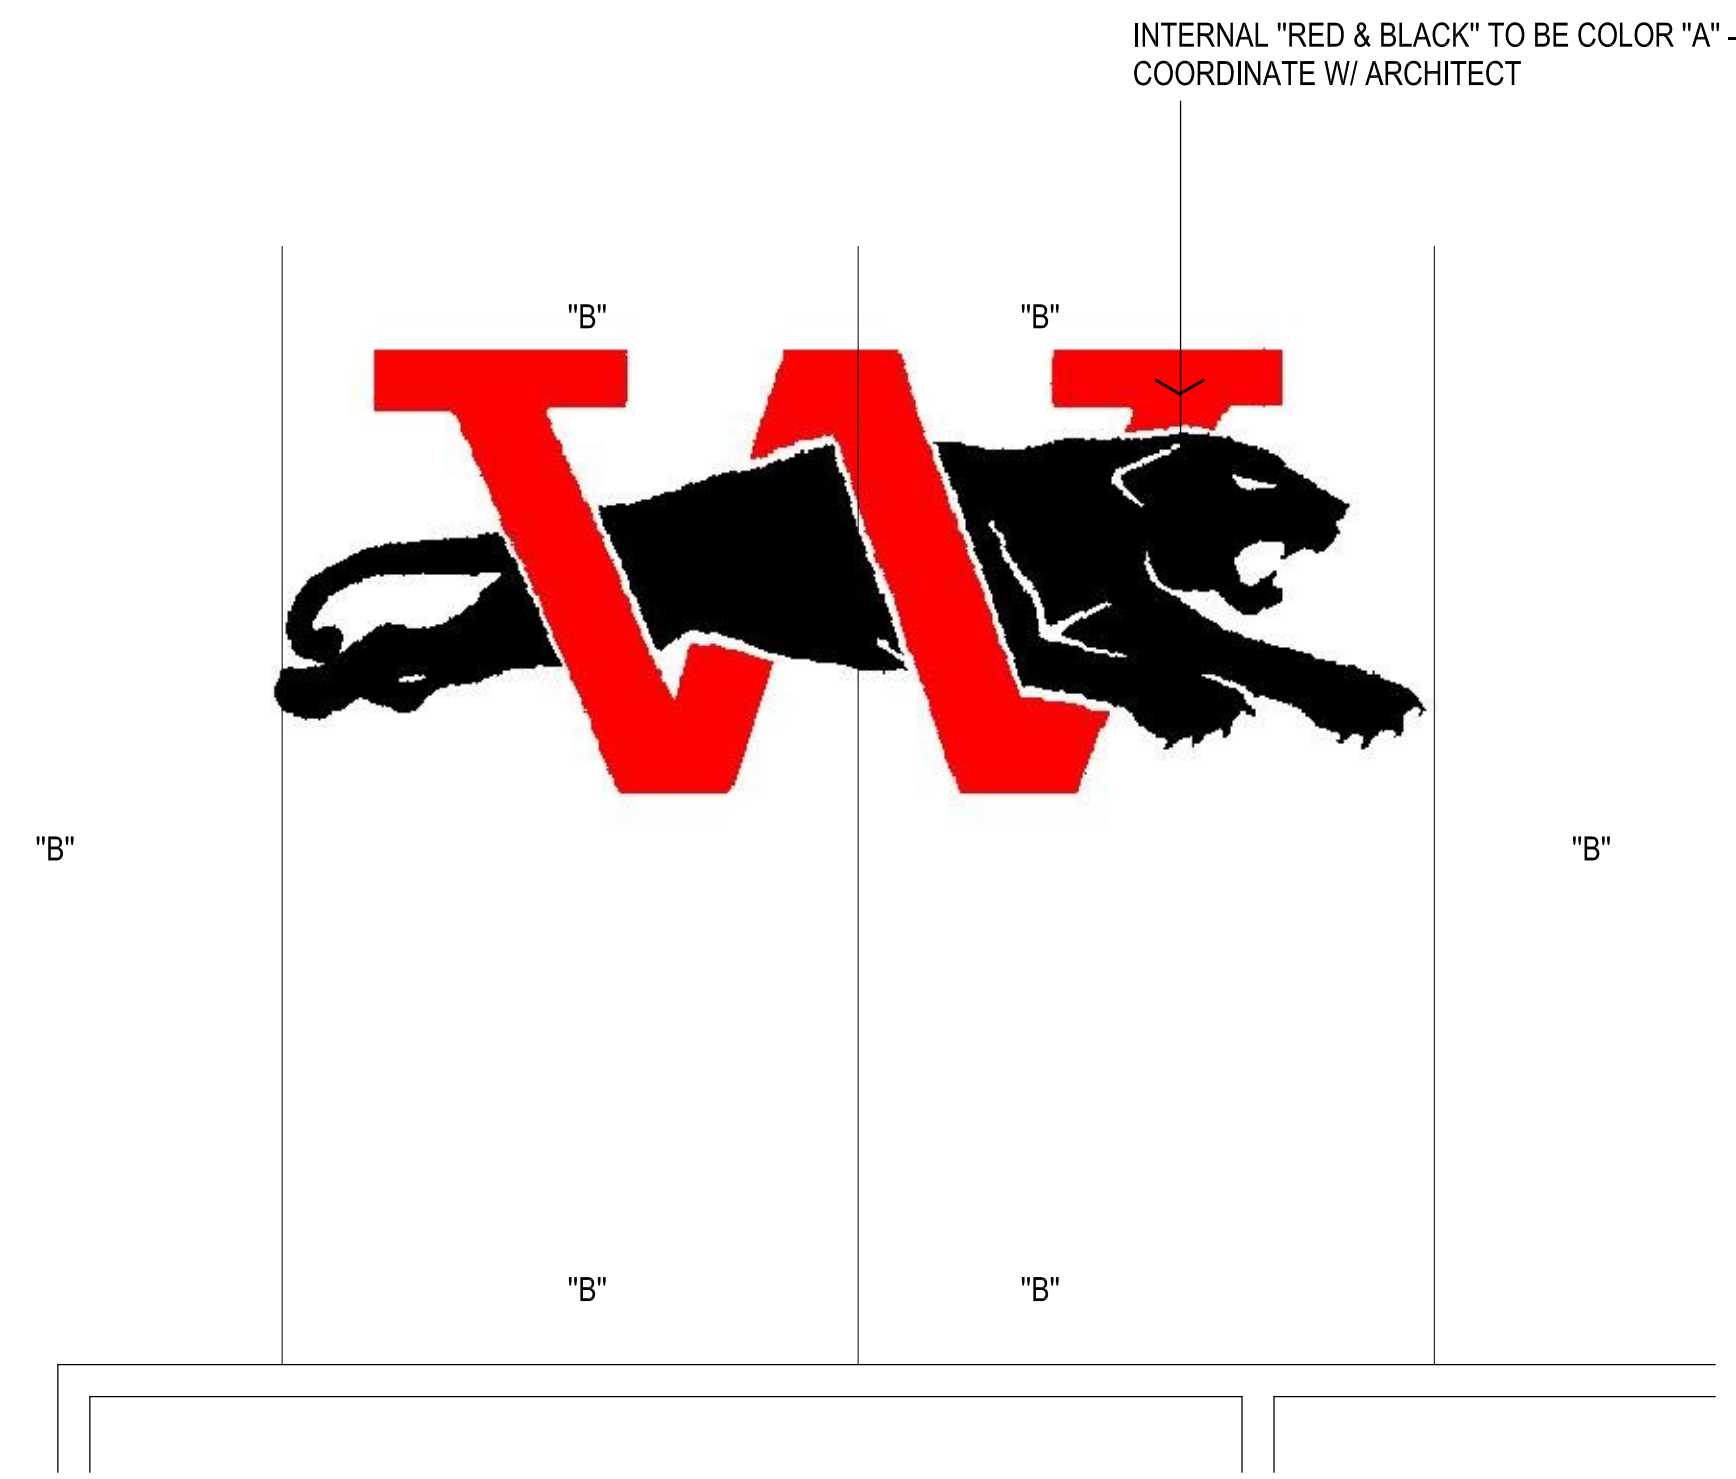

ENLARGED LOGO - 2 LOCATIONS

1" = 1'-0"

AGP
the Abla Griffin
Partnership L.L.C.

313 S. E. 5th Street
MOORE, OK. 73160
405.735.3477
AGP@theAGP.net
www.theAGP.net

CEDAR CREEK
CIVIL

KFC ENGINEERING
STRUCTURAL

SALAS O'BRIEN
MECHANICAL / ELECTRICAL



CG
drawn by

MA
checked by

AUGUST 2025
date

revisions



WESTMOORE HIGH
SCHOOL ENTRY
UPGRADES

sheet no:

A403

INTERIOR ELEVATIONS

OWNERSHIP USE OF DOCUMENTS:

AGP EXPRESSLY RESERVES ITS
COPYRIGHT AND OTHER PROPERTY
RIGHTS OF ALL PLANS AND DRAWINGS
DESIGNED AND/OR PRODUCED. PLANS
AND DRAWINGS ARE NOT TO BE
REPRODUCED IN ANY FORM OR MANNER
WITHOUT THE EXPRESSED WRITTEN
CONSENT OF AGP.