




1 SECTION
S501 SCALE: 3/4"=1'-0"

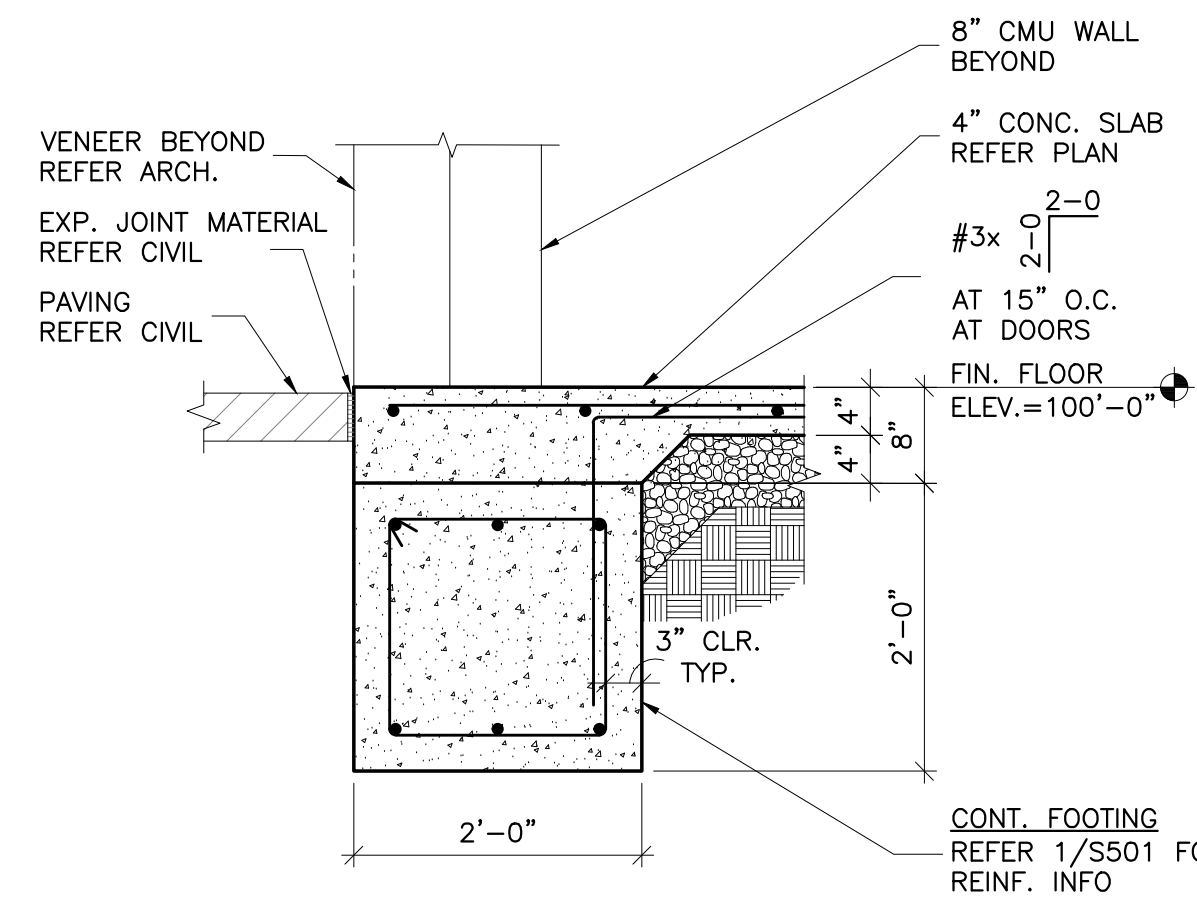


2 SECTION
S501 SCALE: 3/4"=1'-0"

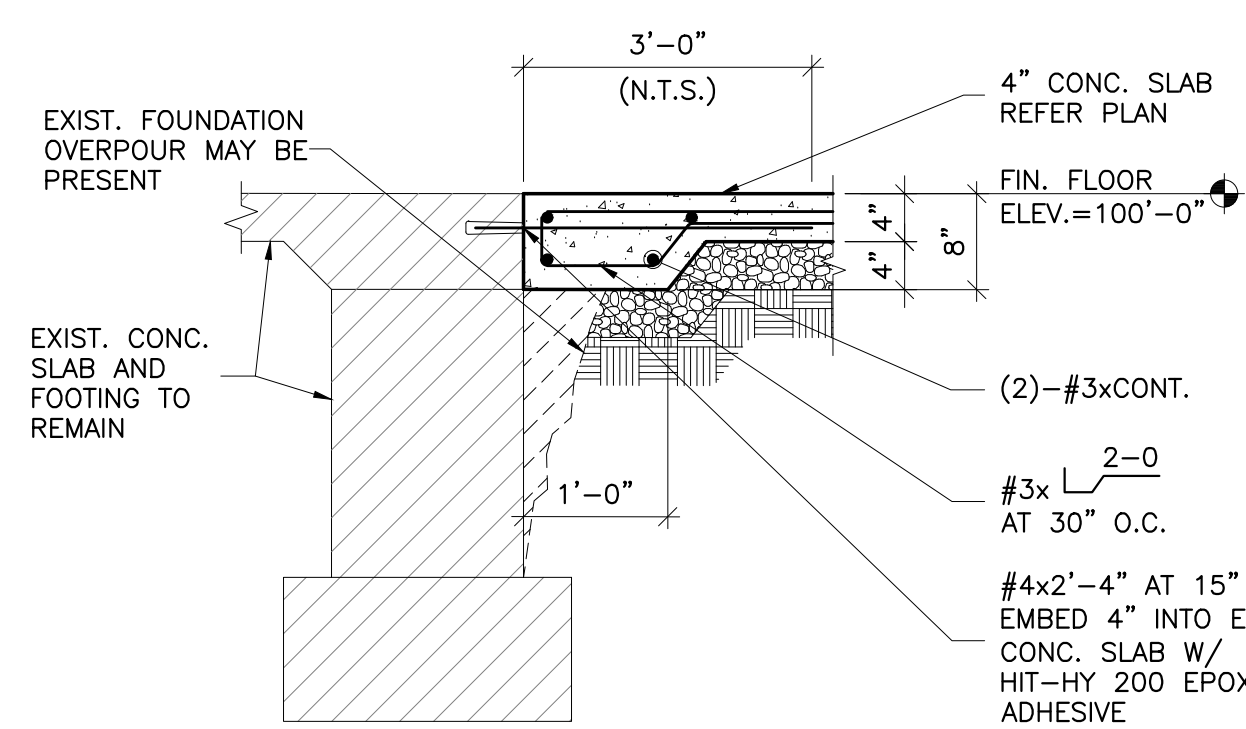


3 SECTION
S501 SCALE: 3/4"=1'-0"

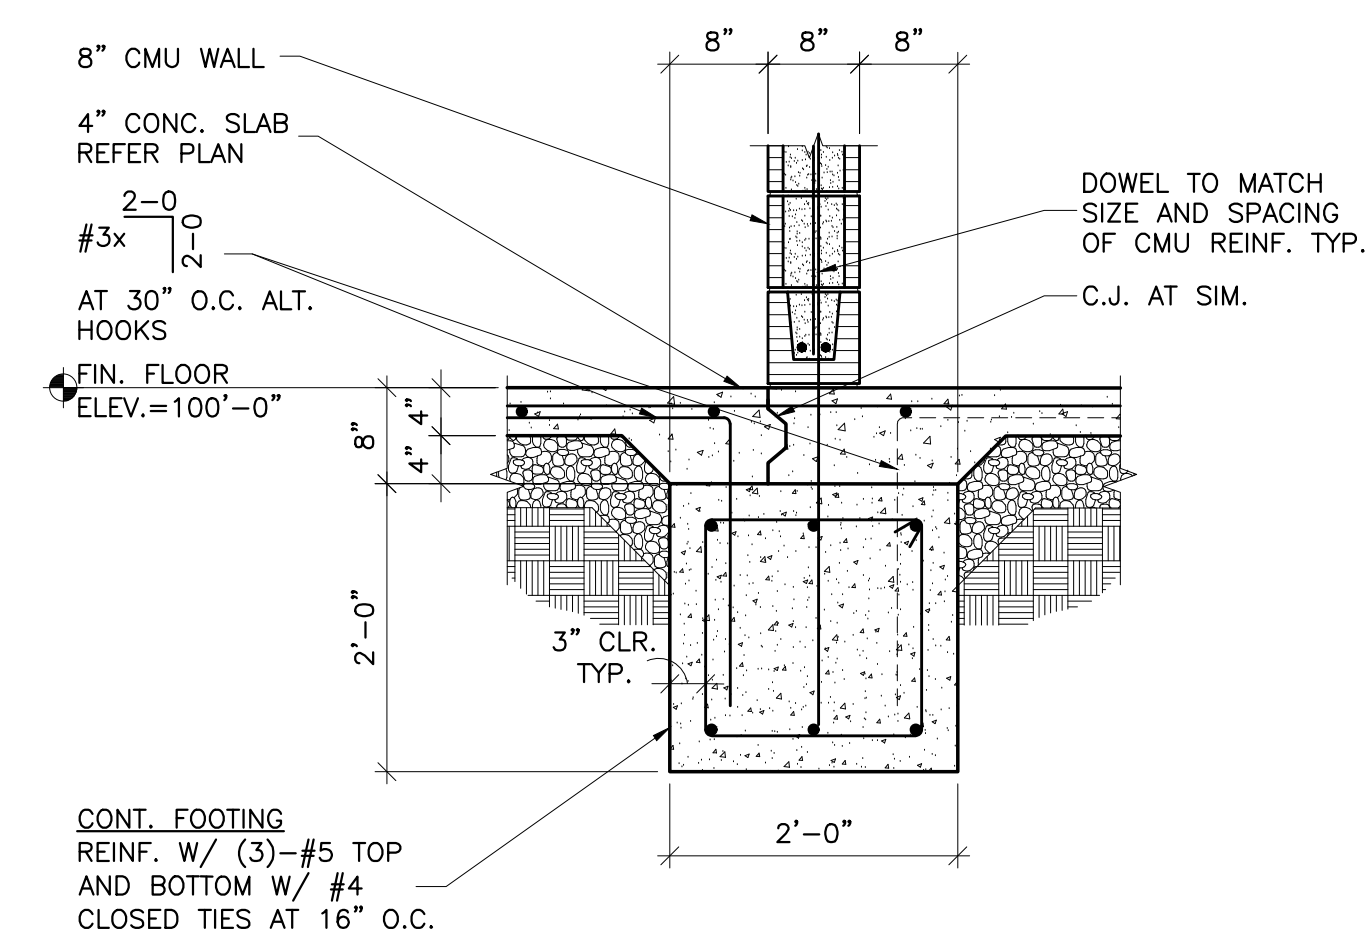


4 SECTION
S501 SCALE: 3/4"=1'-0"

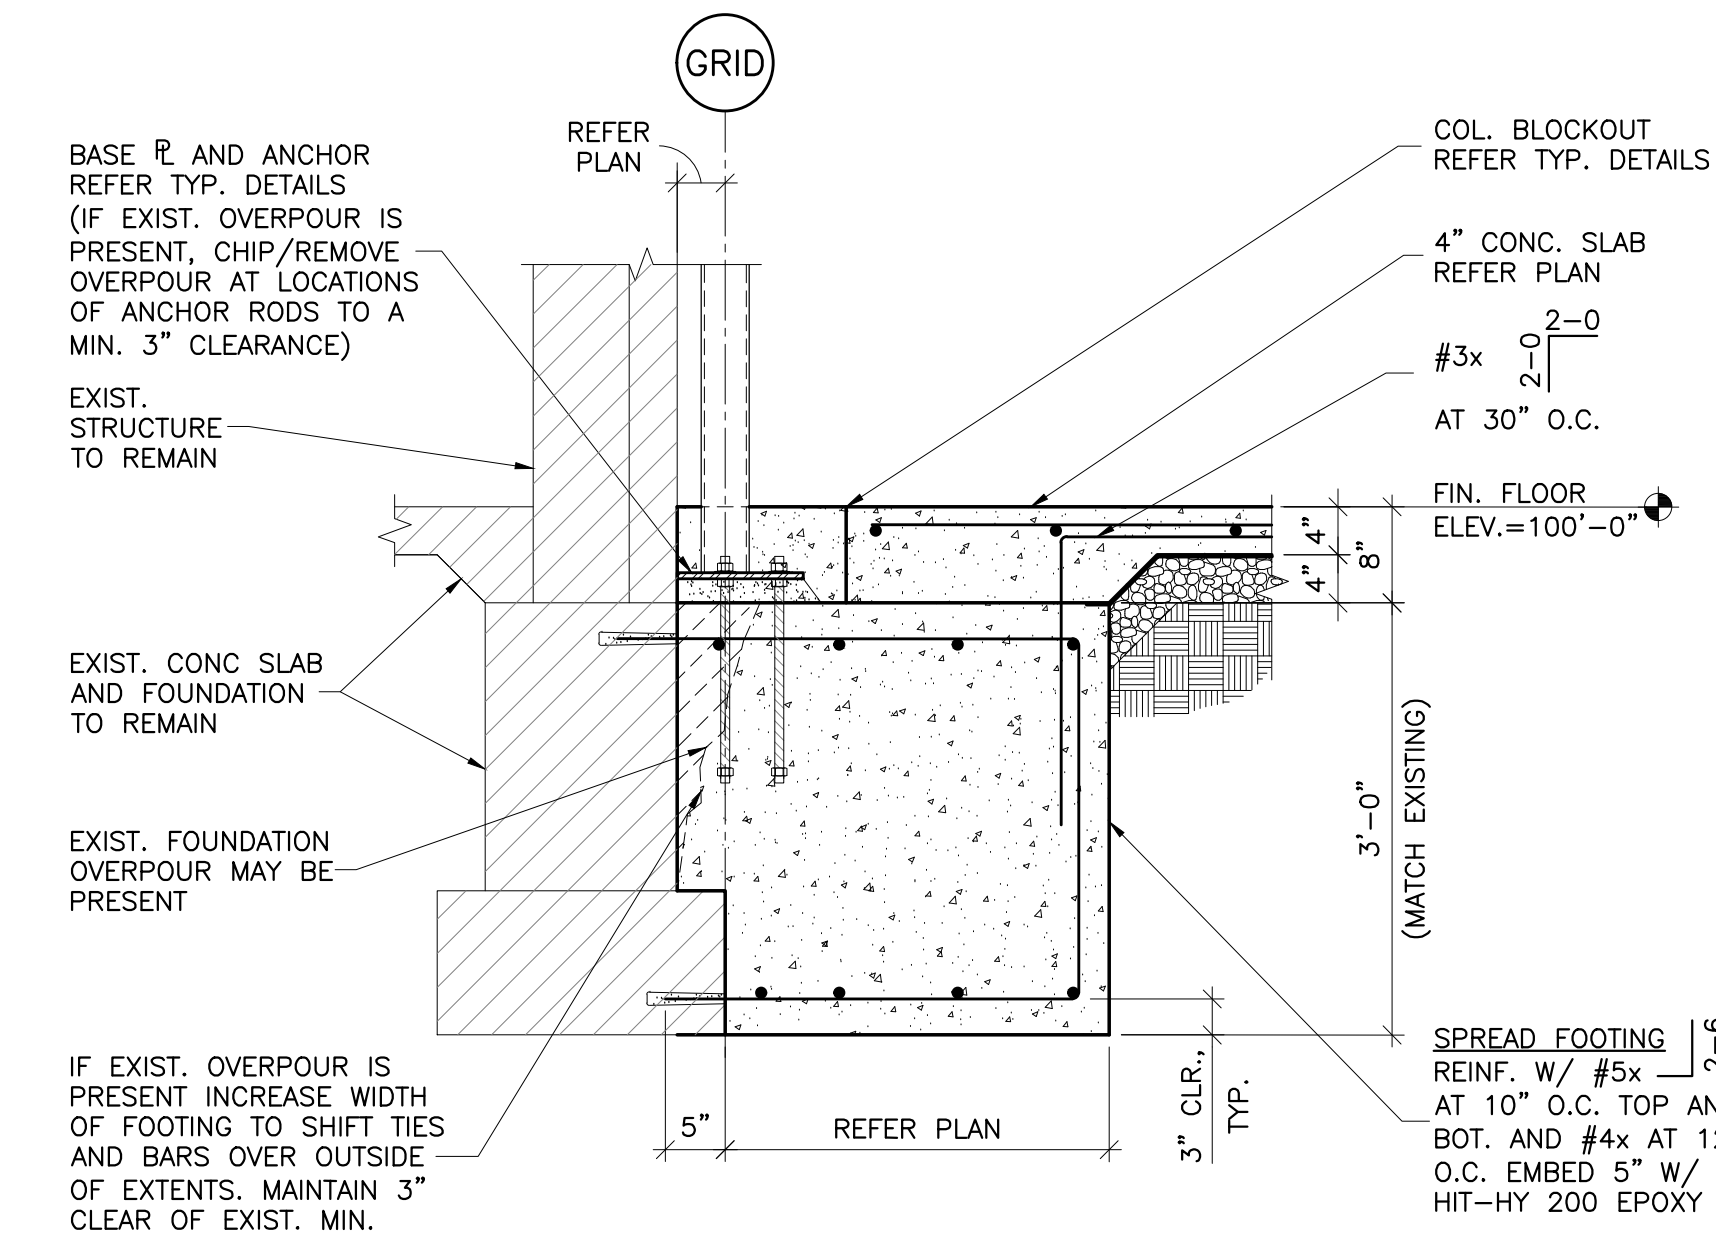


5 SECTION
S501 SCALE: 3/4"=1'-0"

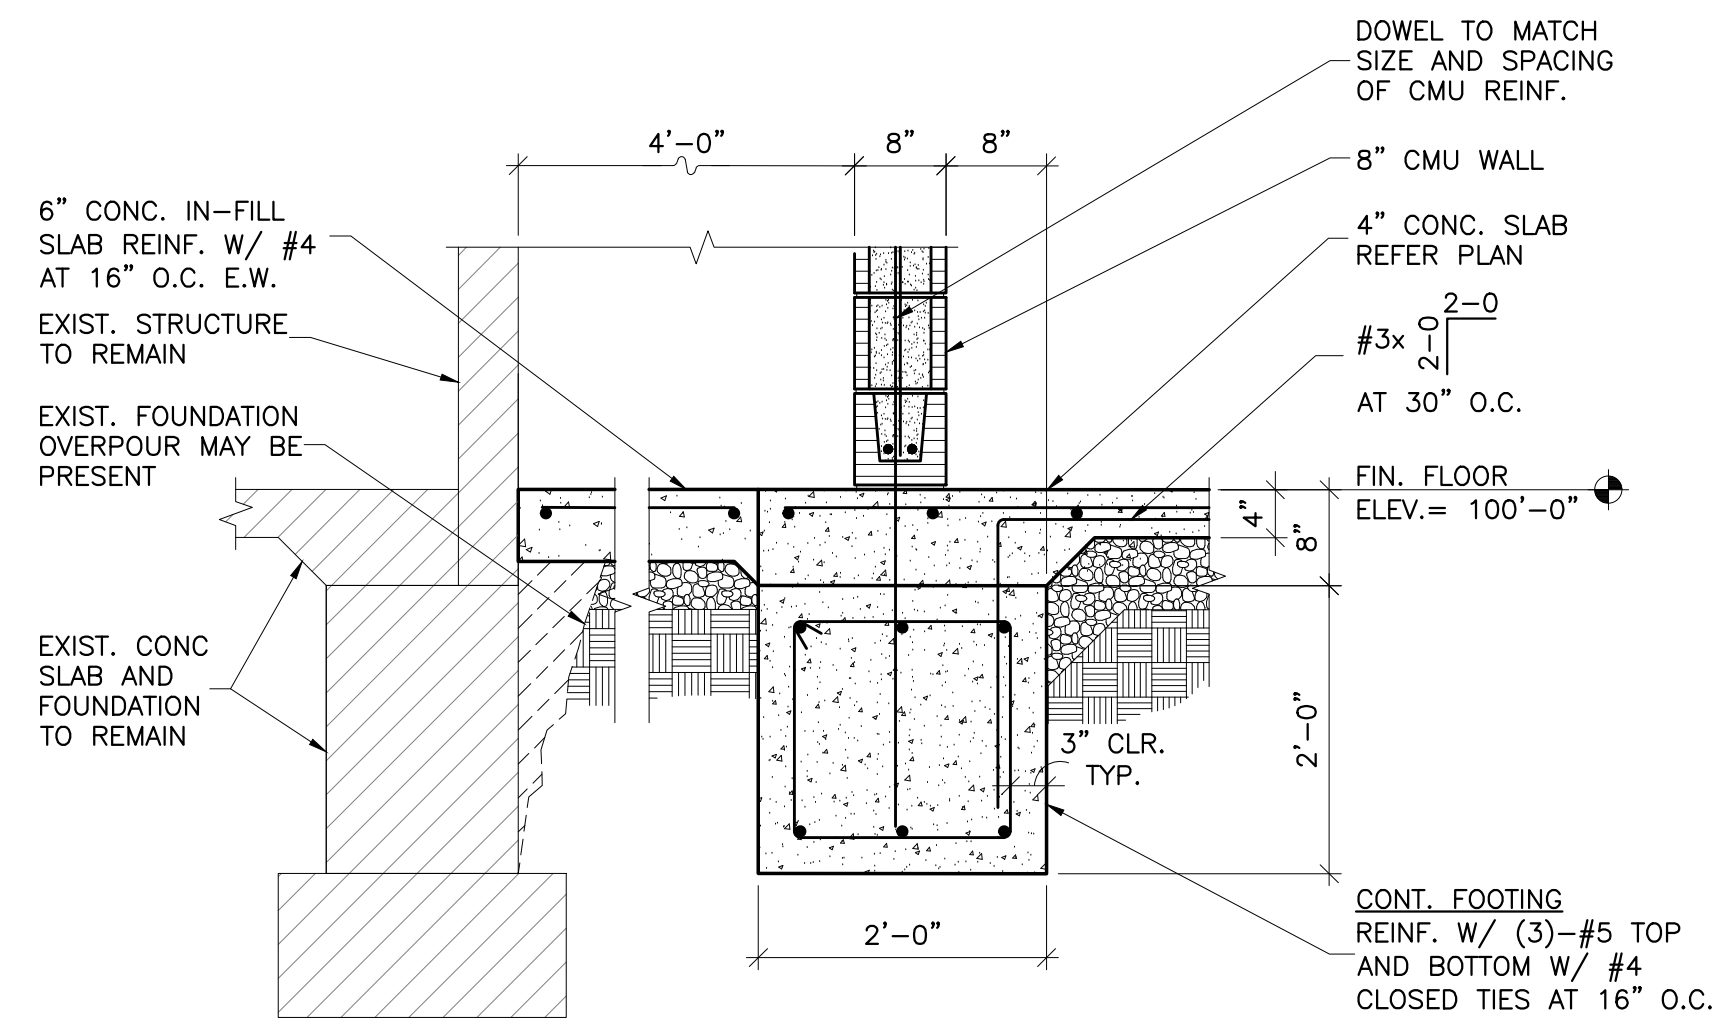


6 SECTION
S501 SCALE: 3/4"=1'-0"

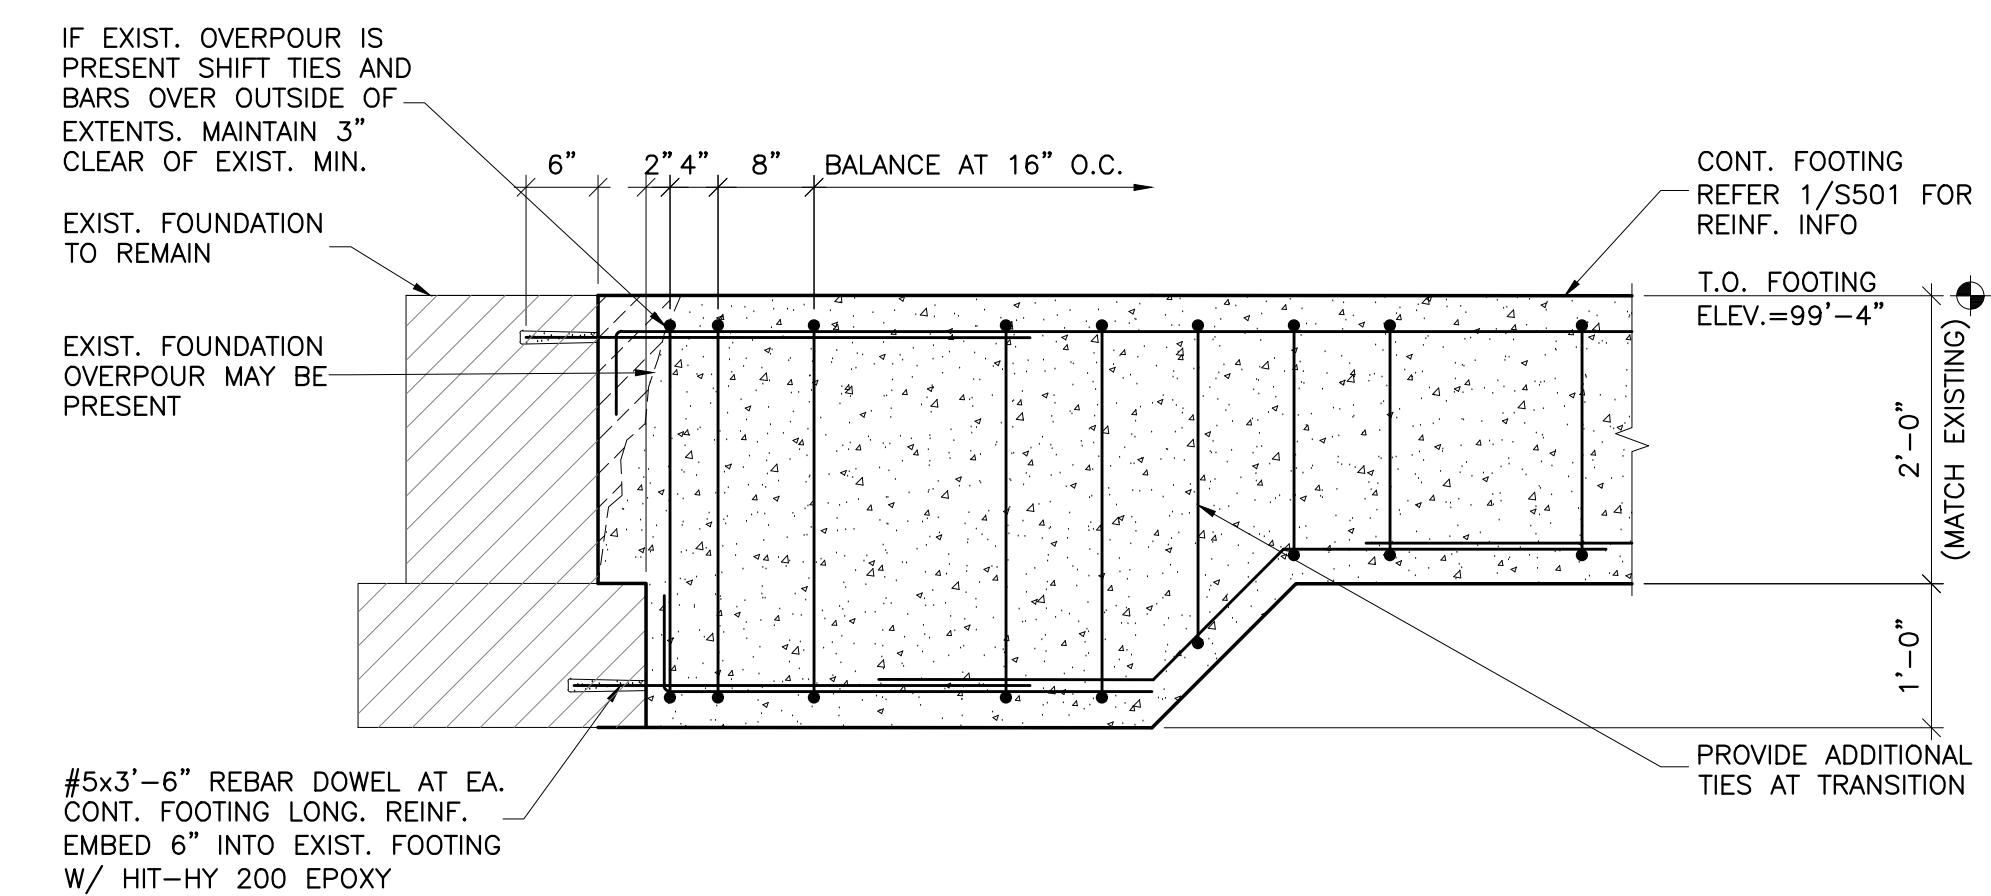


7 SECTION
S501 SCALE: 3/4"=1'-0"

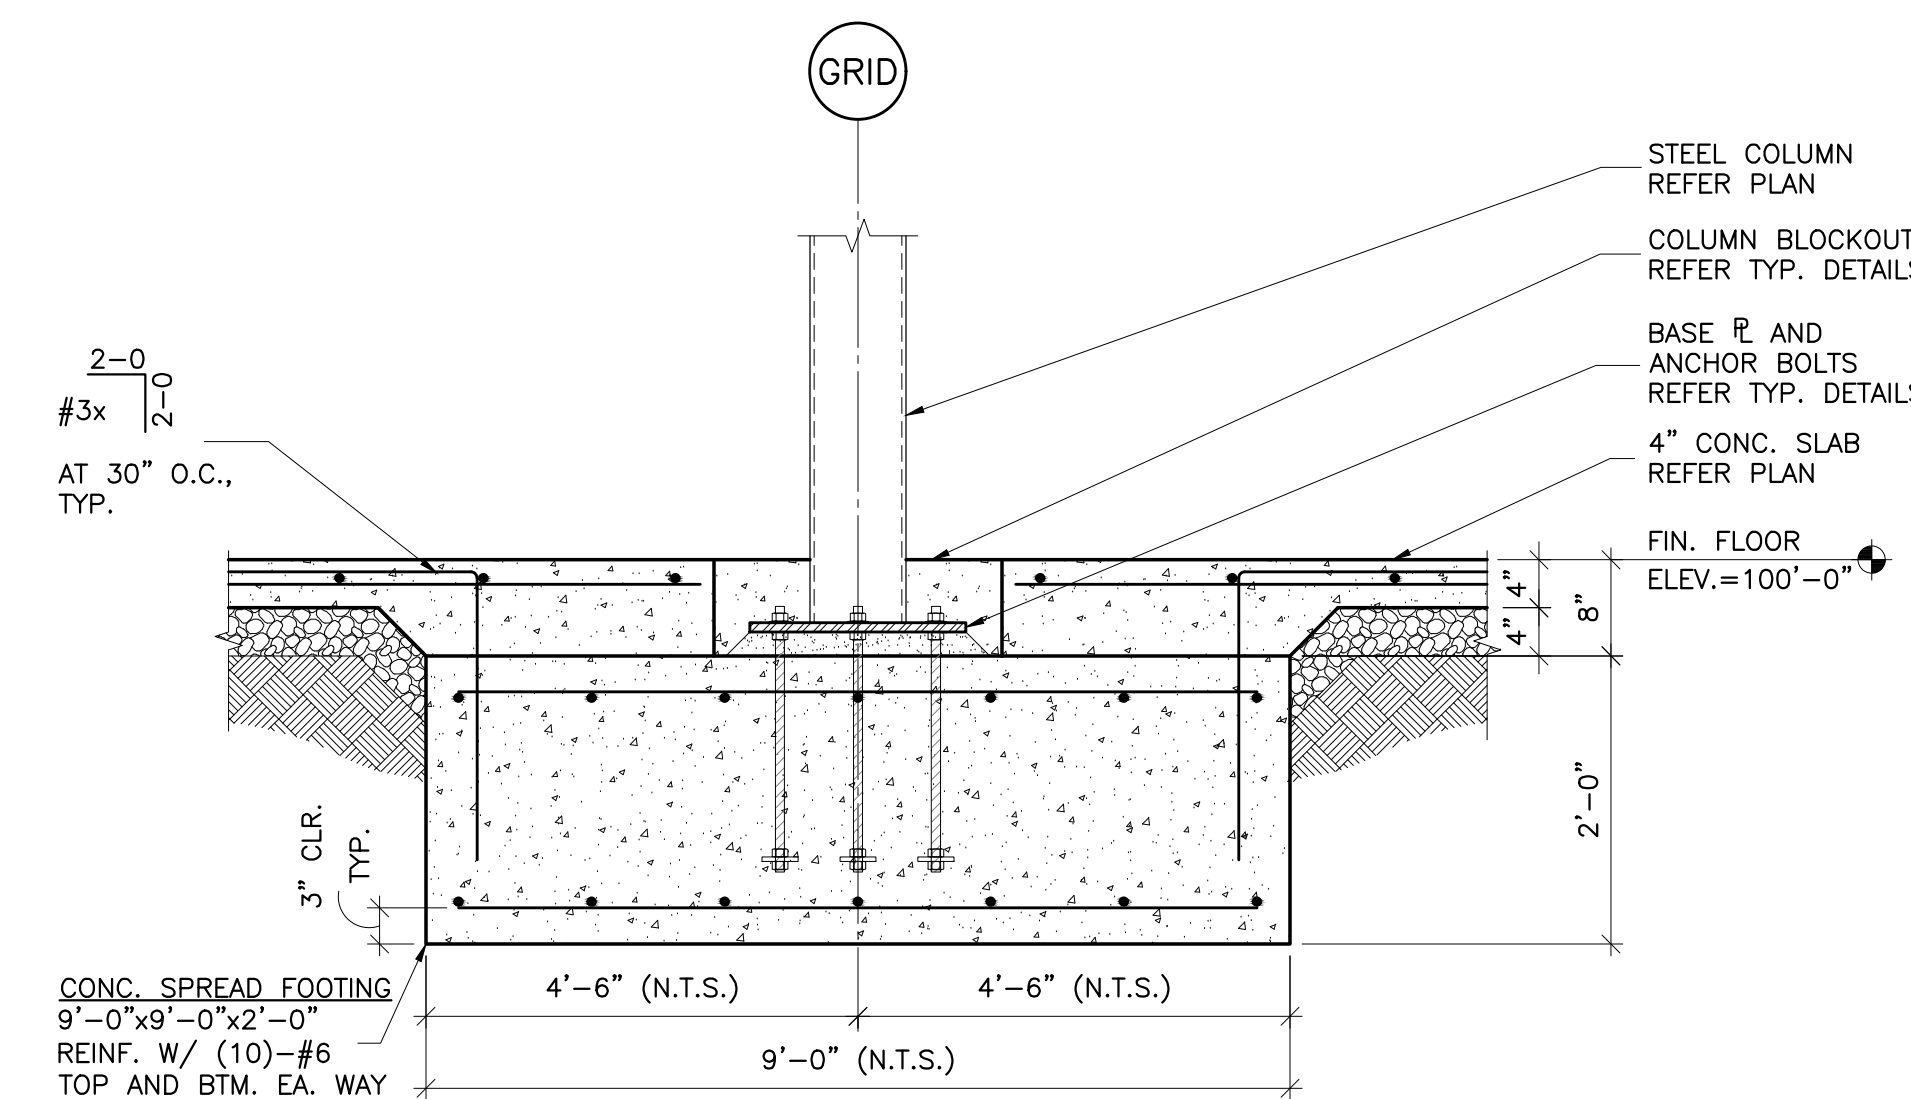

8 SECTION
S501 SCALE: 3/4"=1'-0"

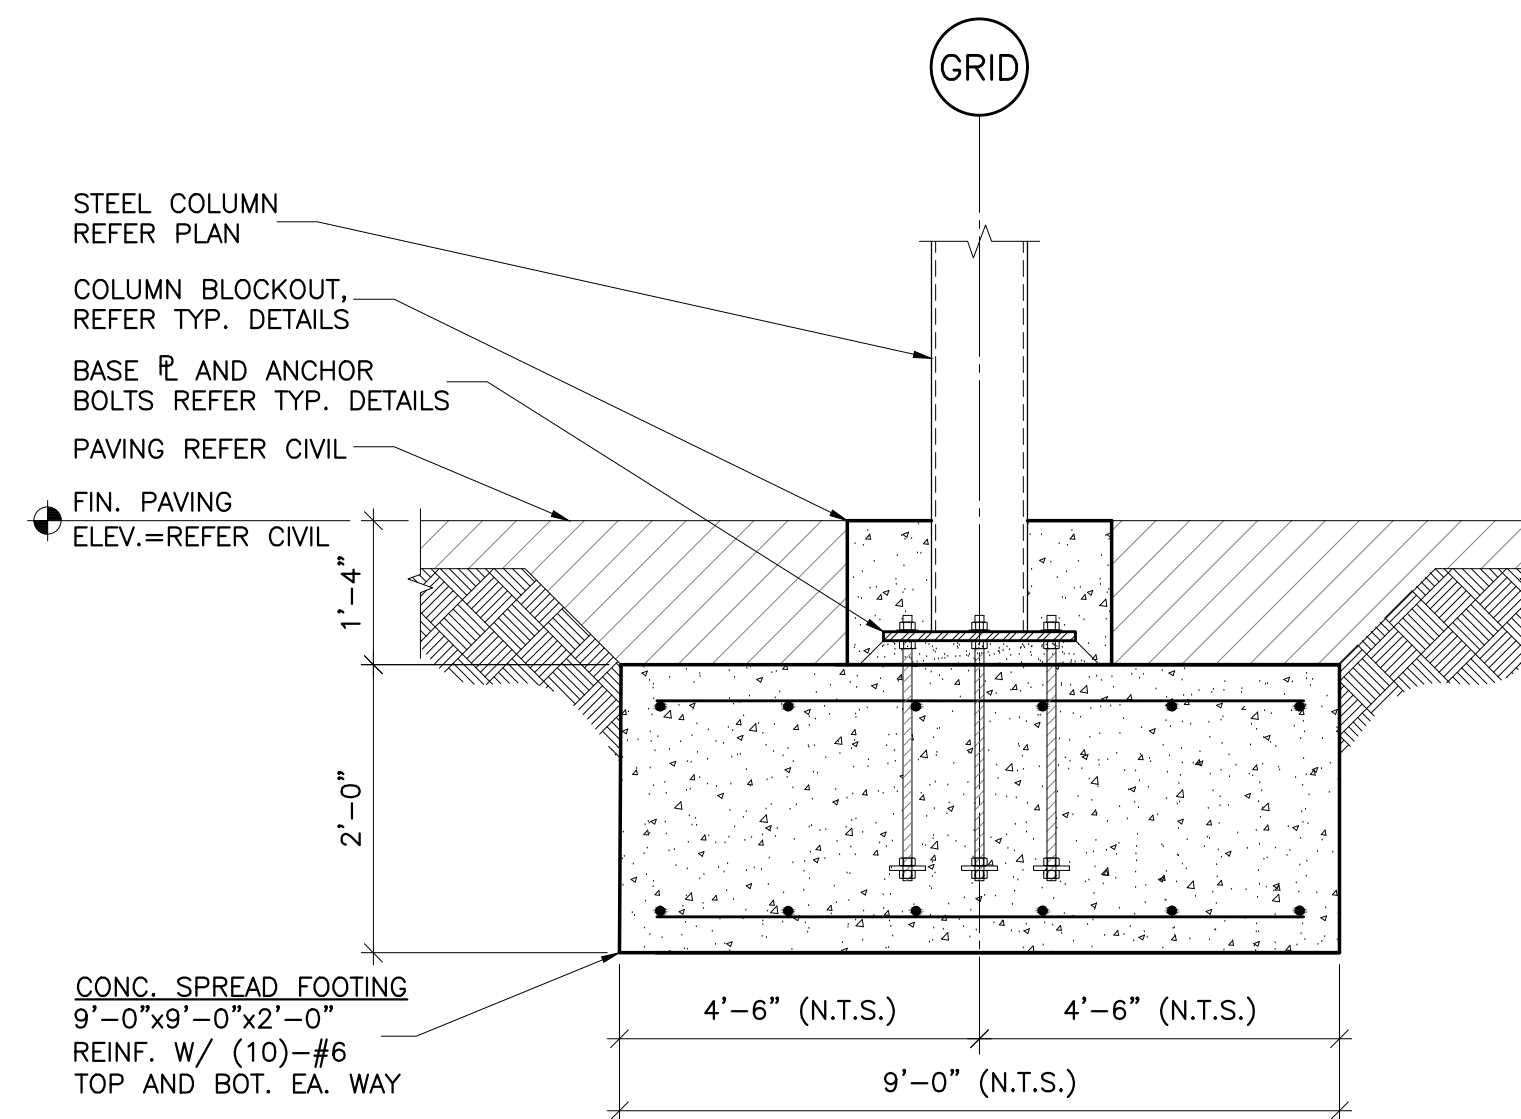

9 SECTION
S501 SCALE: 3/4"=1'-0"

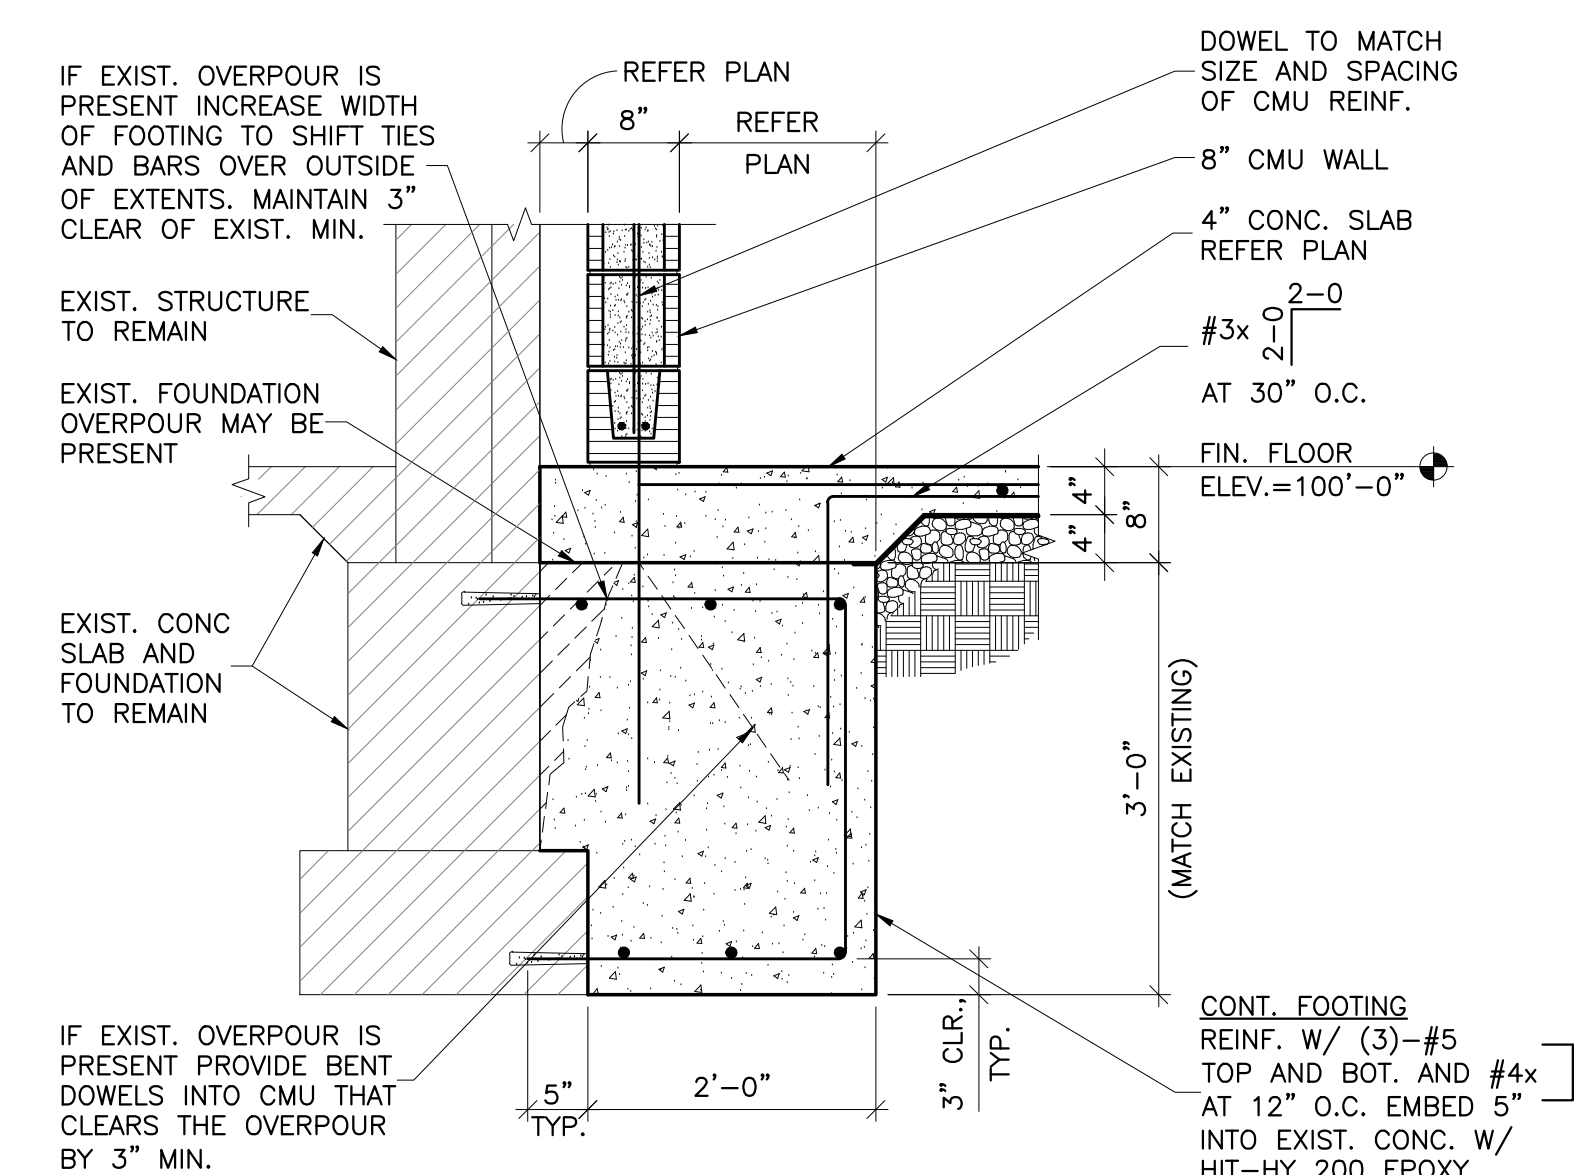

10 SECTION
S501 SCALE: 3/4"=1'-0"



CC	drawn by
BB	checked by
AUGUST 2025	date
	revisions