




1 SECTION
S601 SCALE: 1"=1'-0"

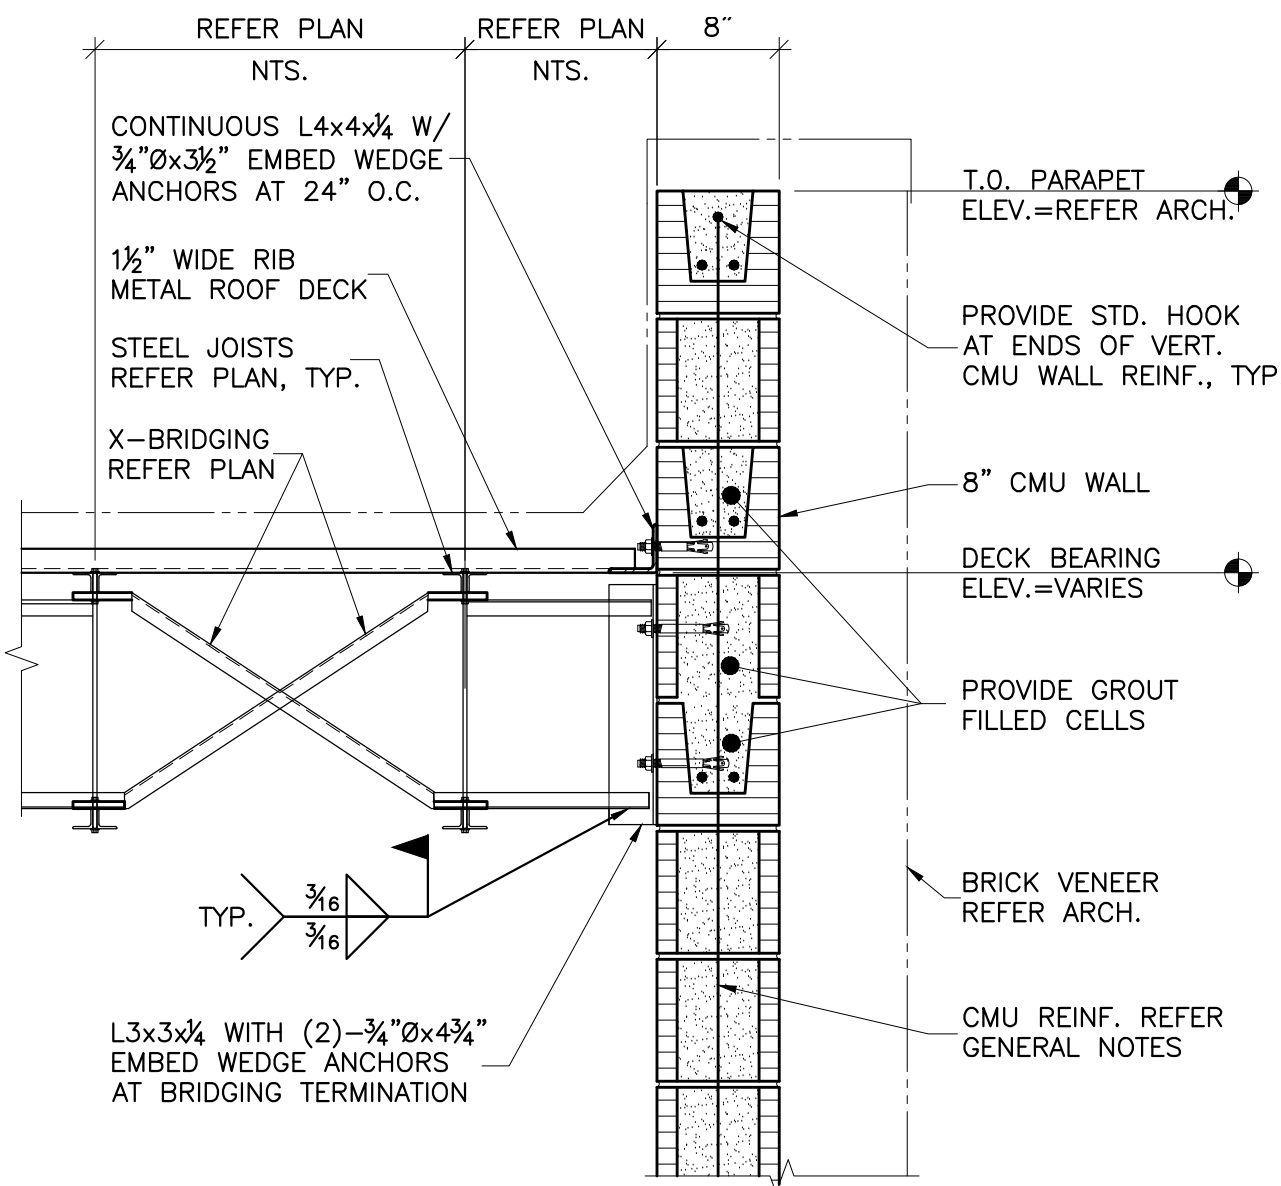


2 SECTION
S601 SCALE: 1"=1'-0"

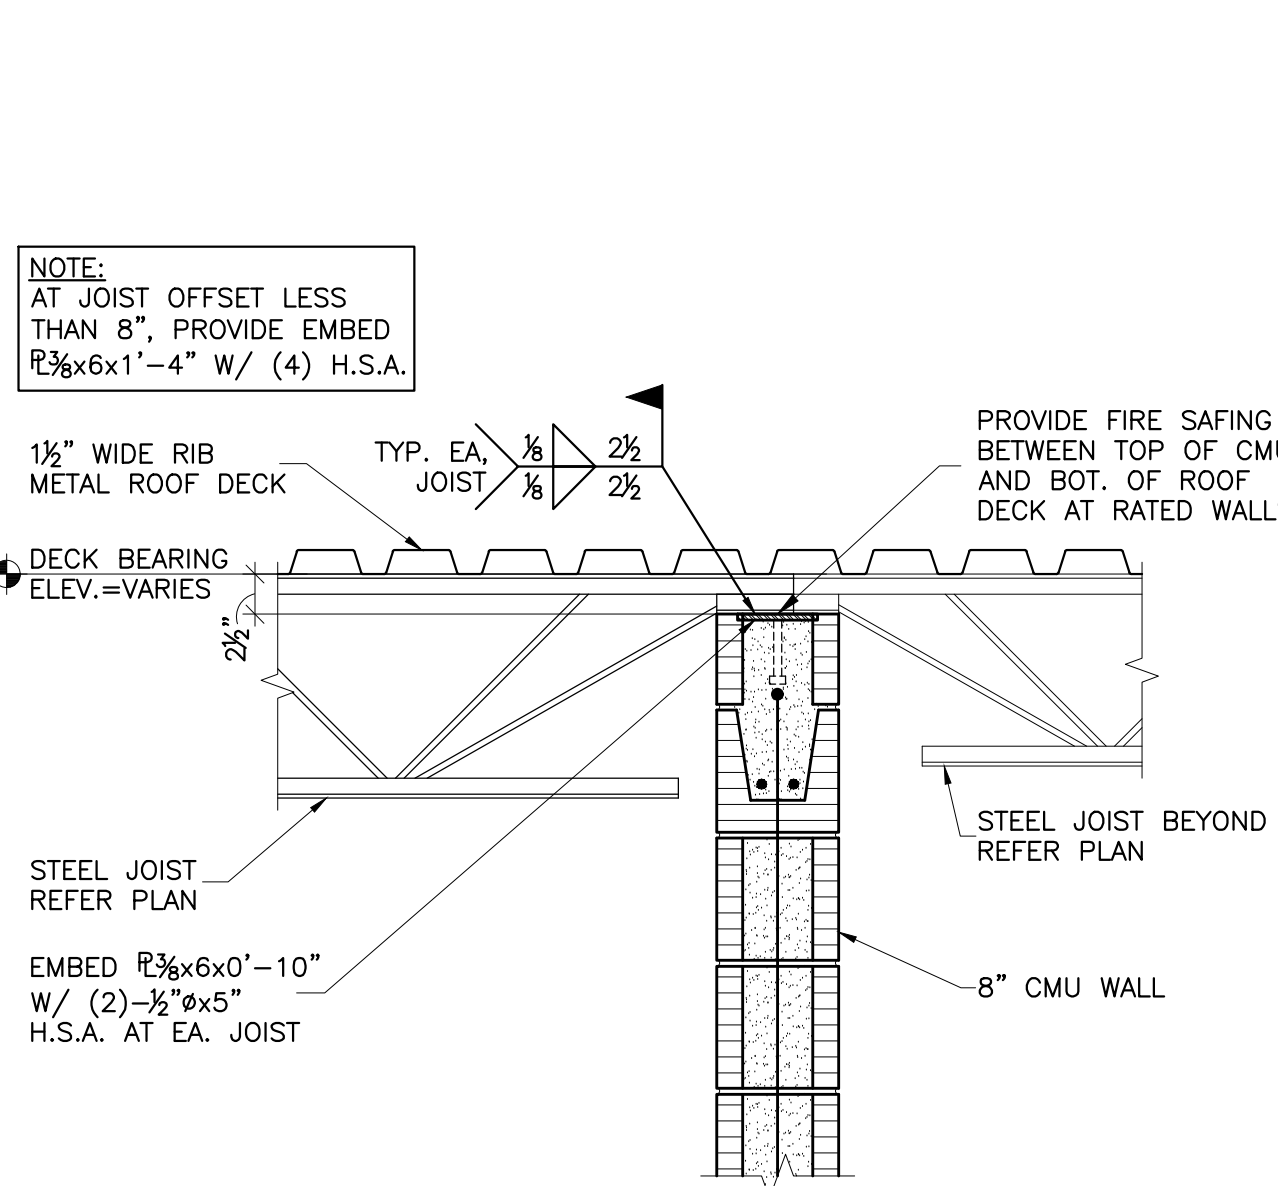


3 SECTION
S601 SCALE: 1"=1'-0"

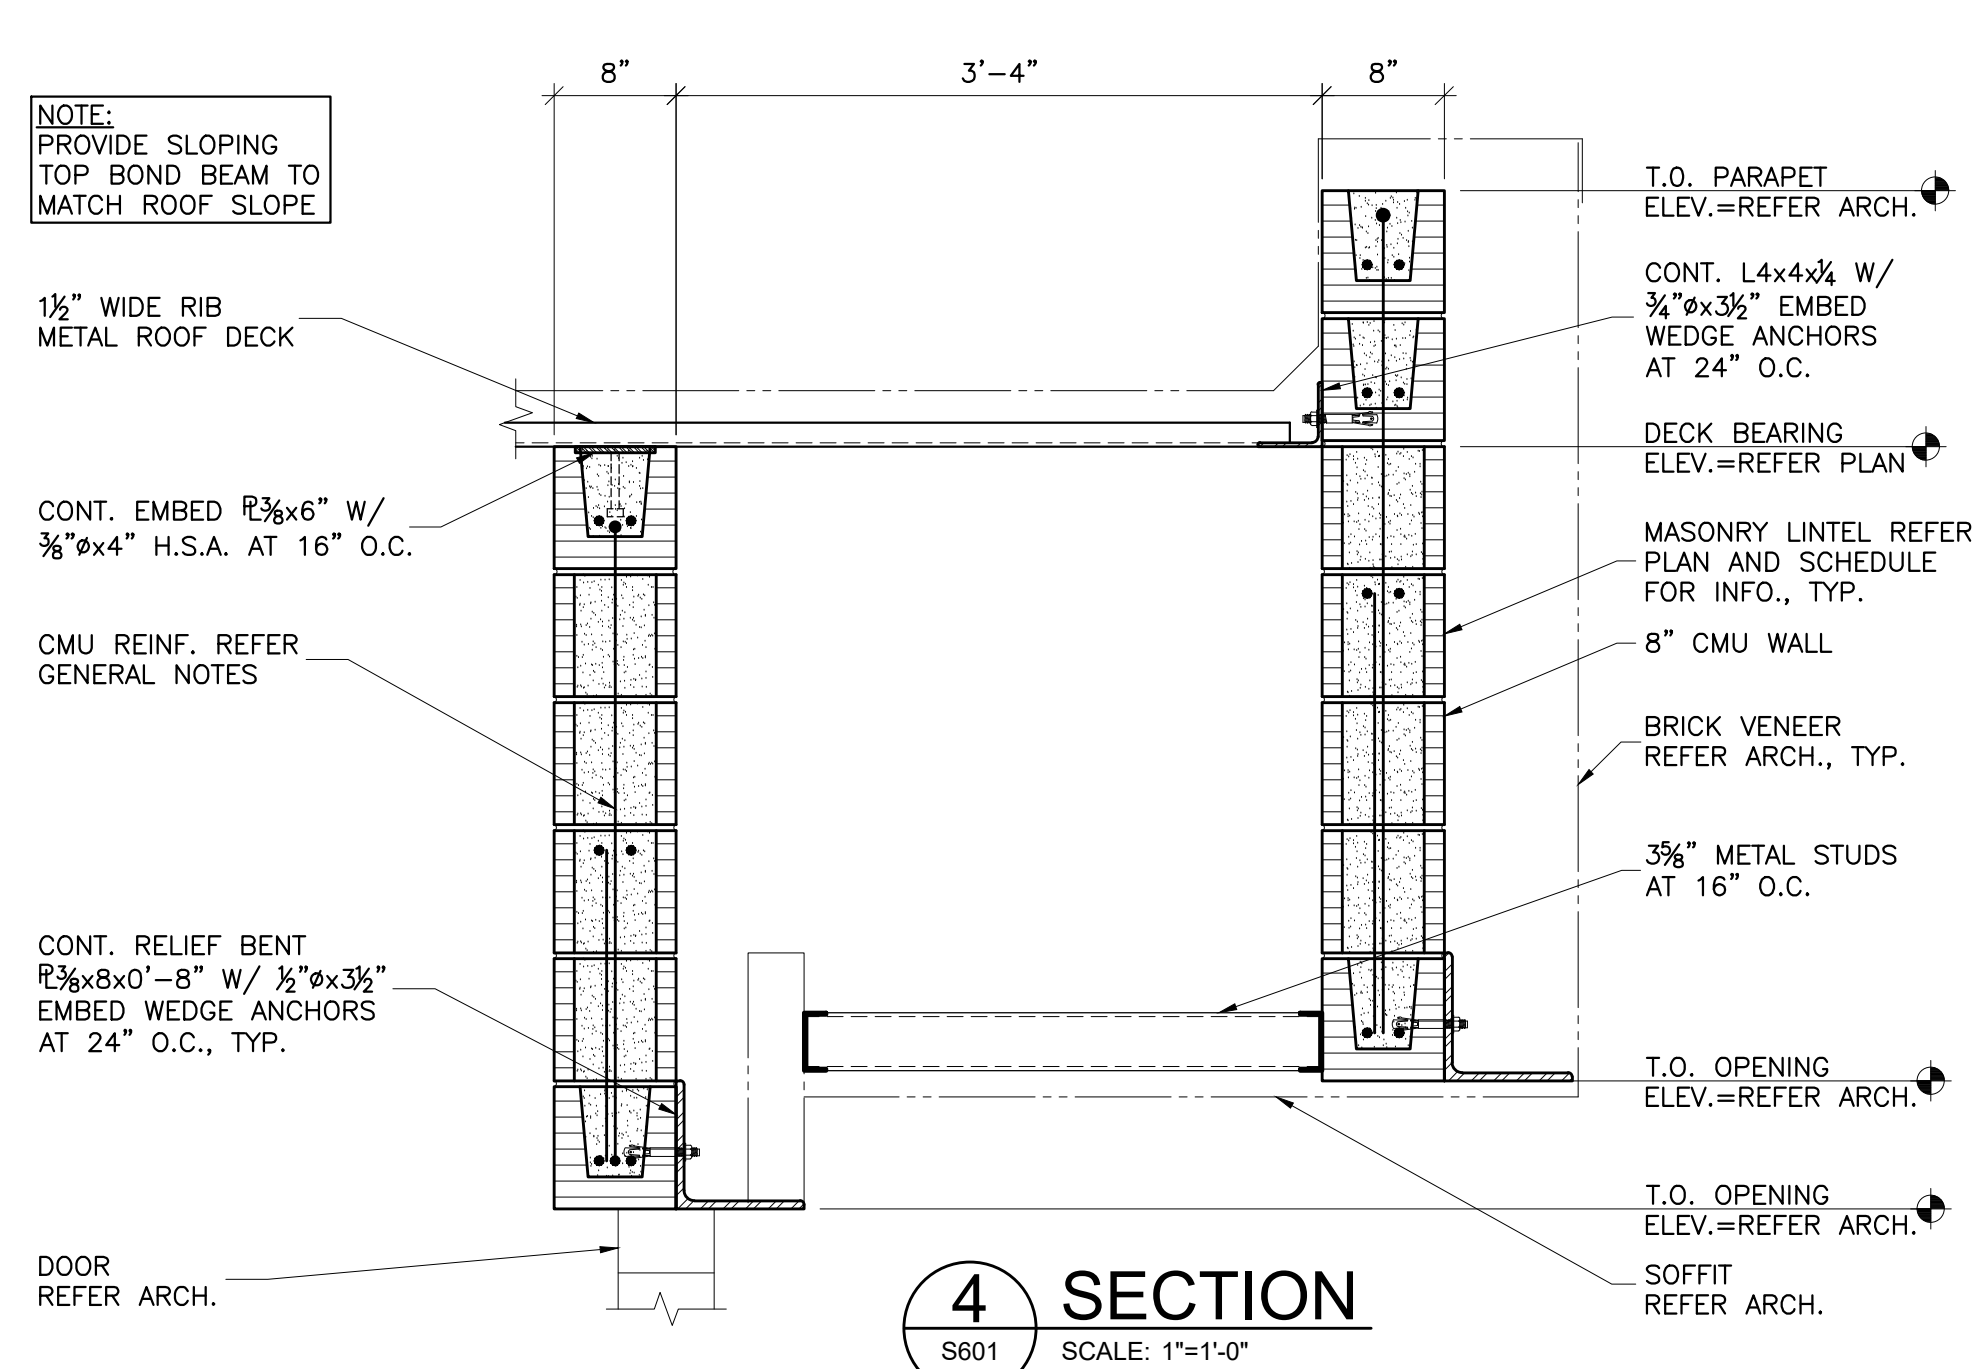


4 SECTION
S601 SCALE: 1"=1'-0"

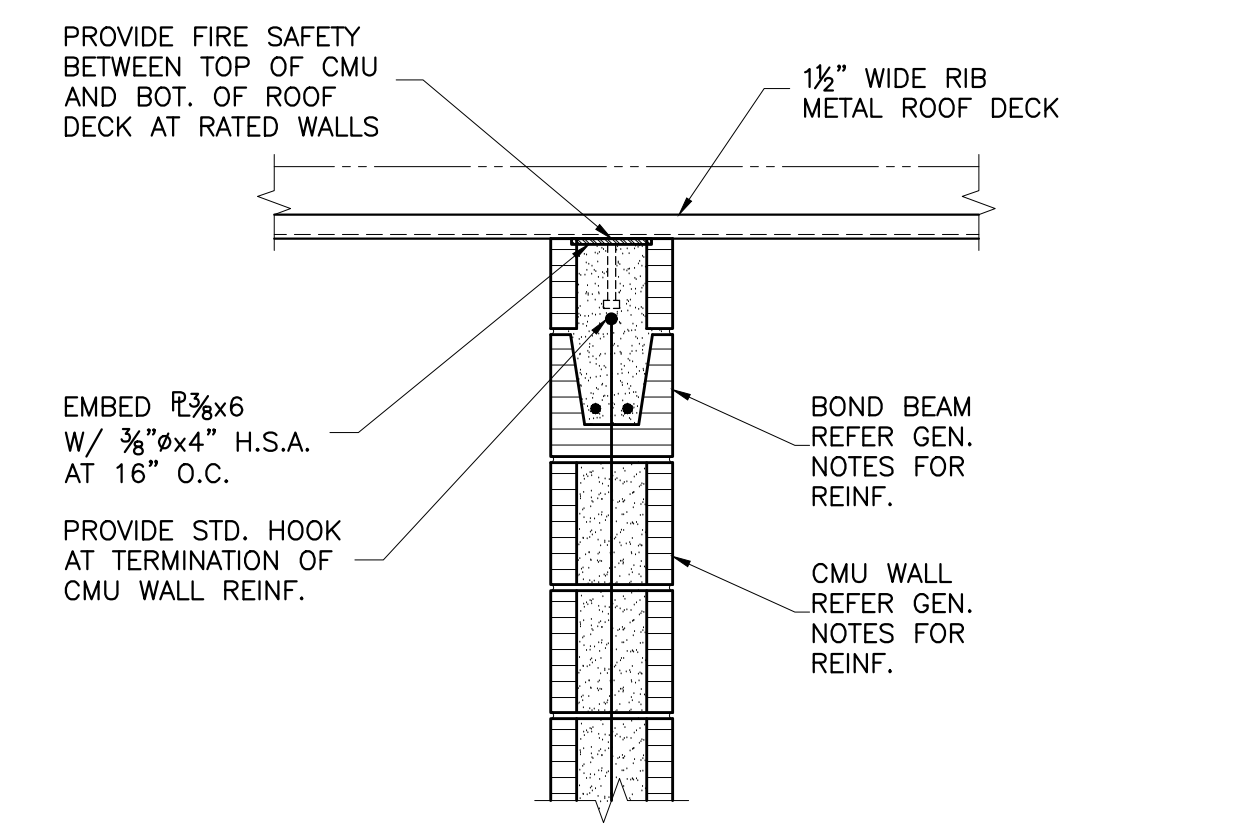


5 SECTION
S601 SCALE: 1"=1'-0"

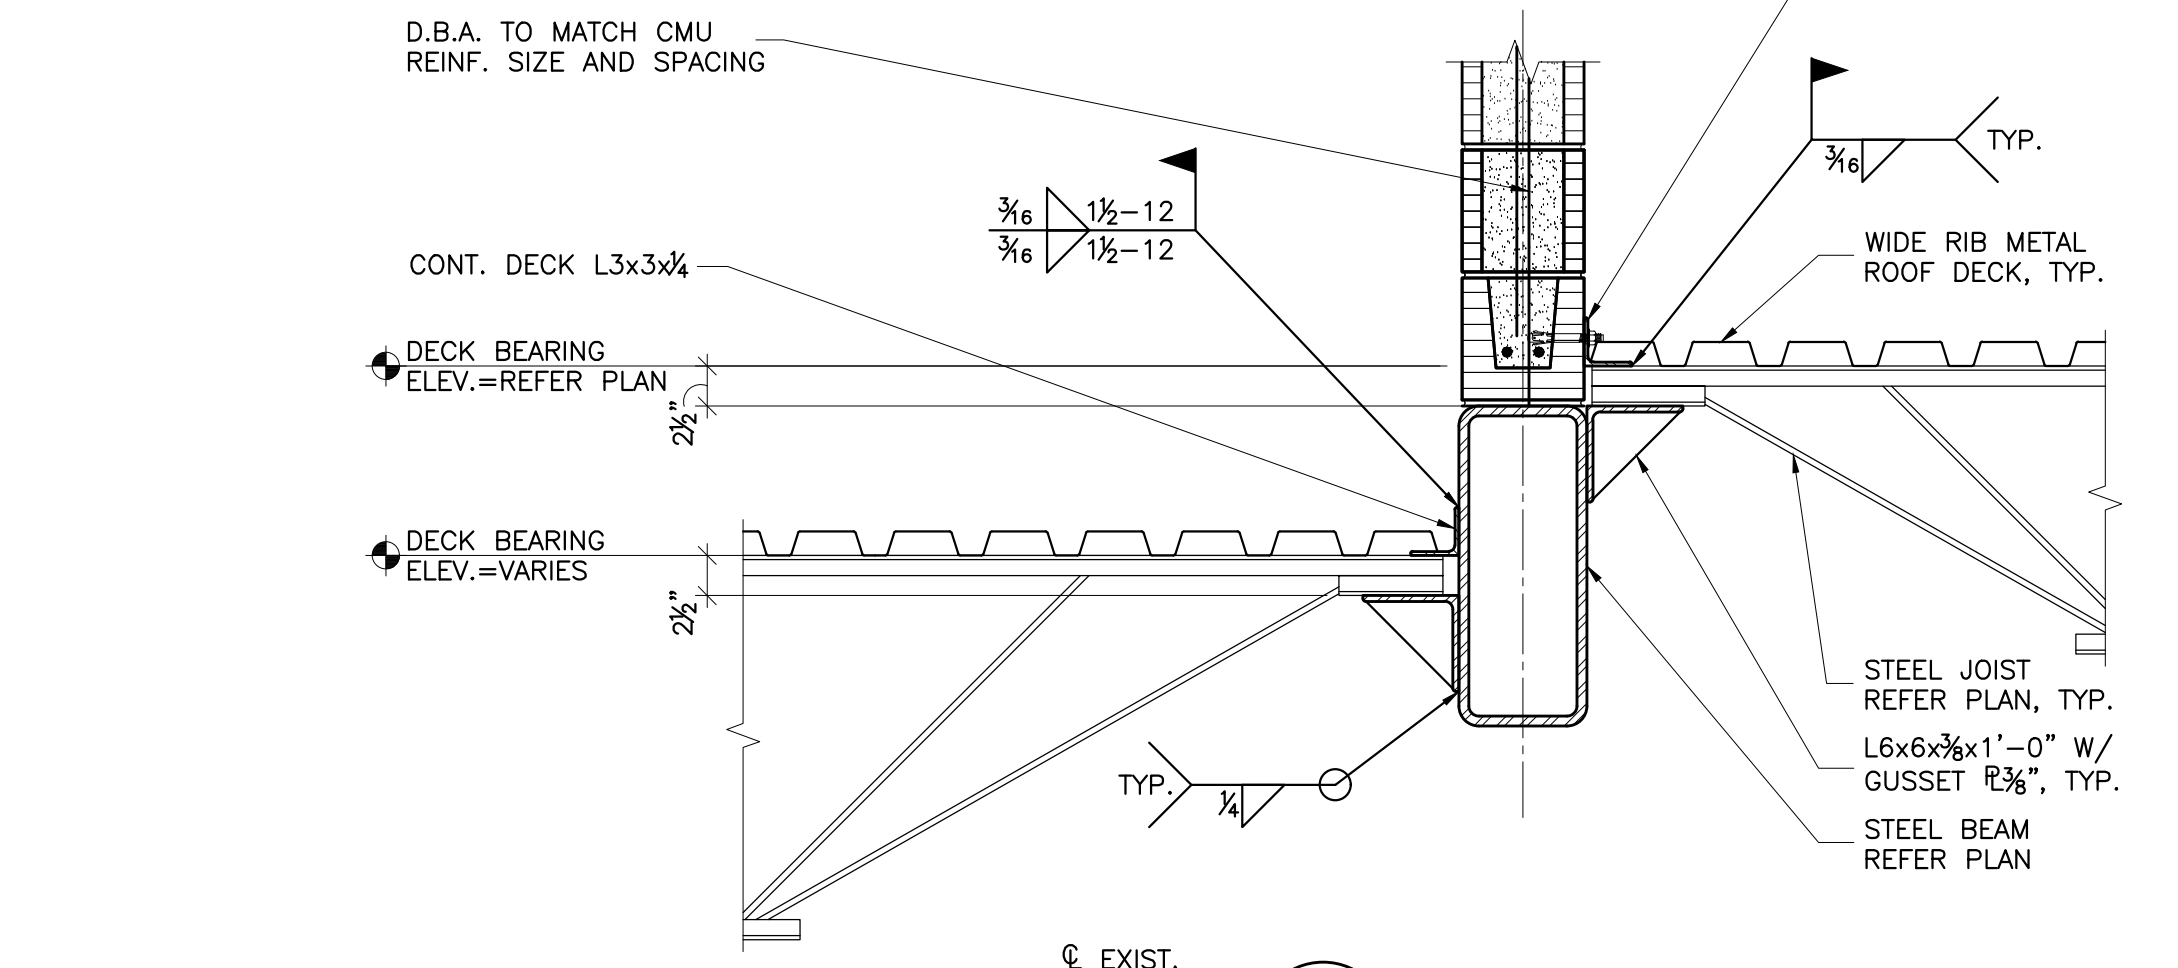

6 SECTION
S601 SCALE: 1"=1'-0"

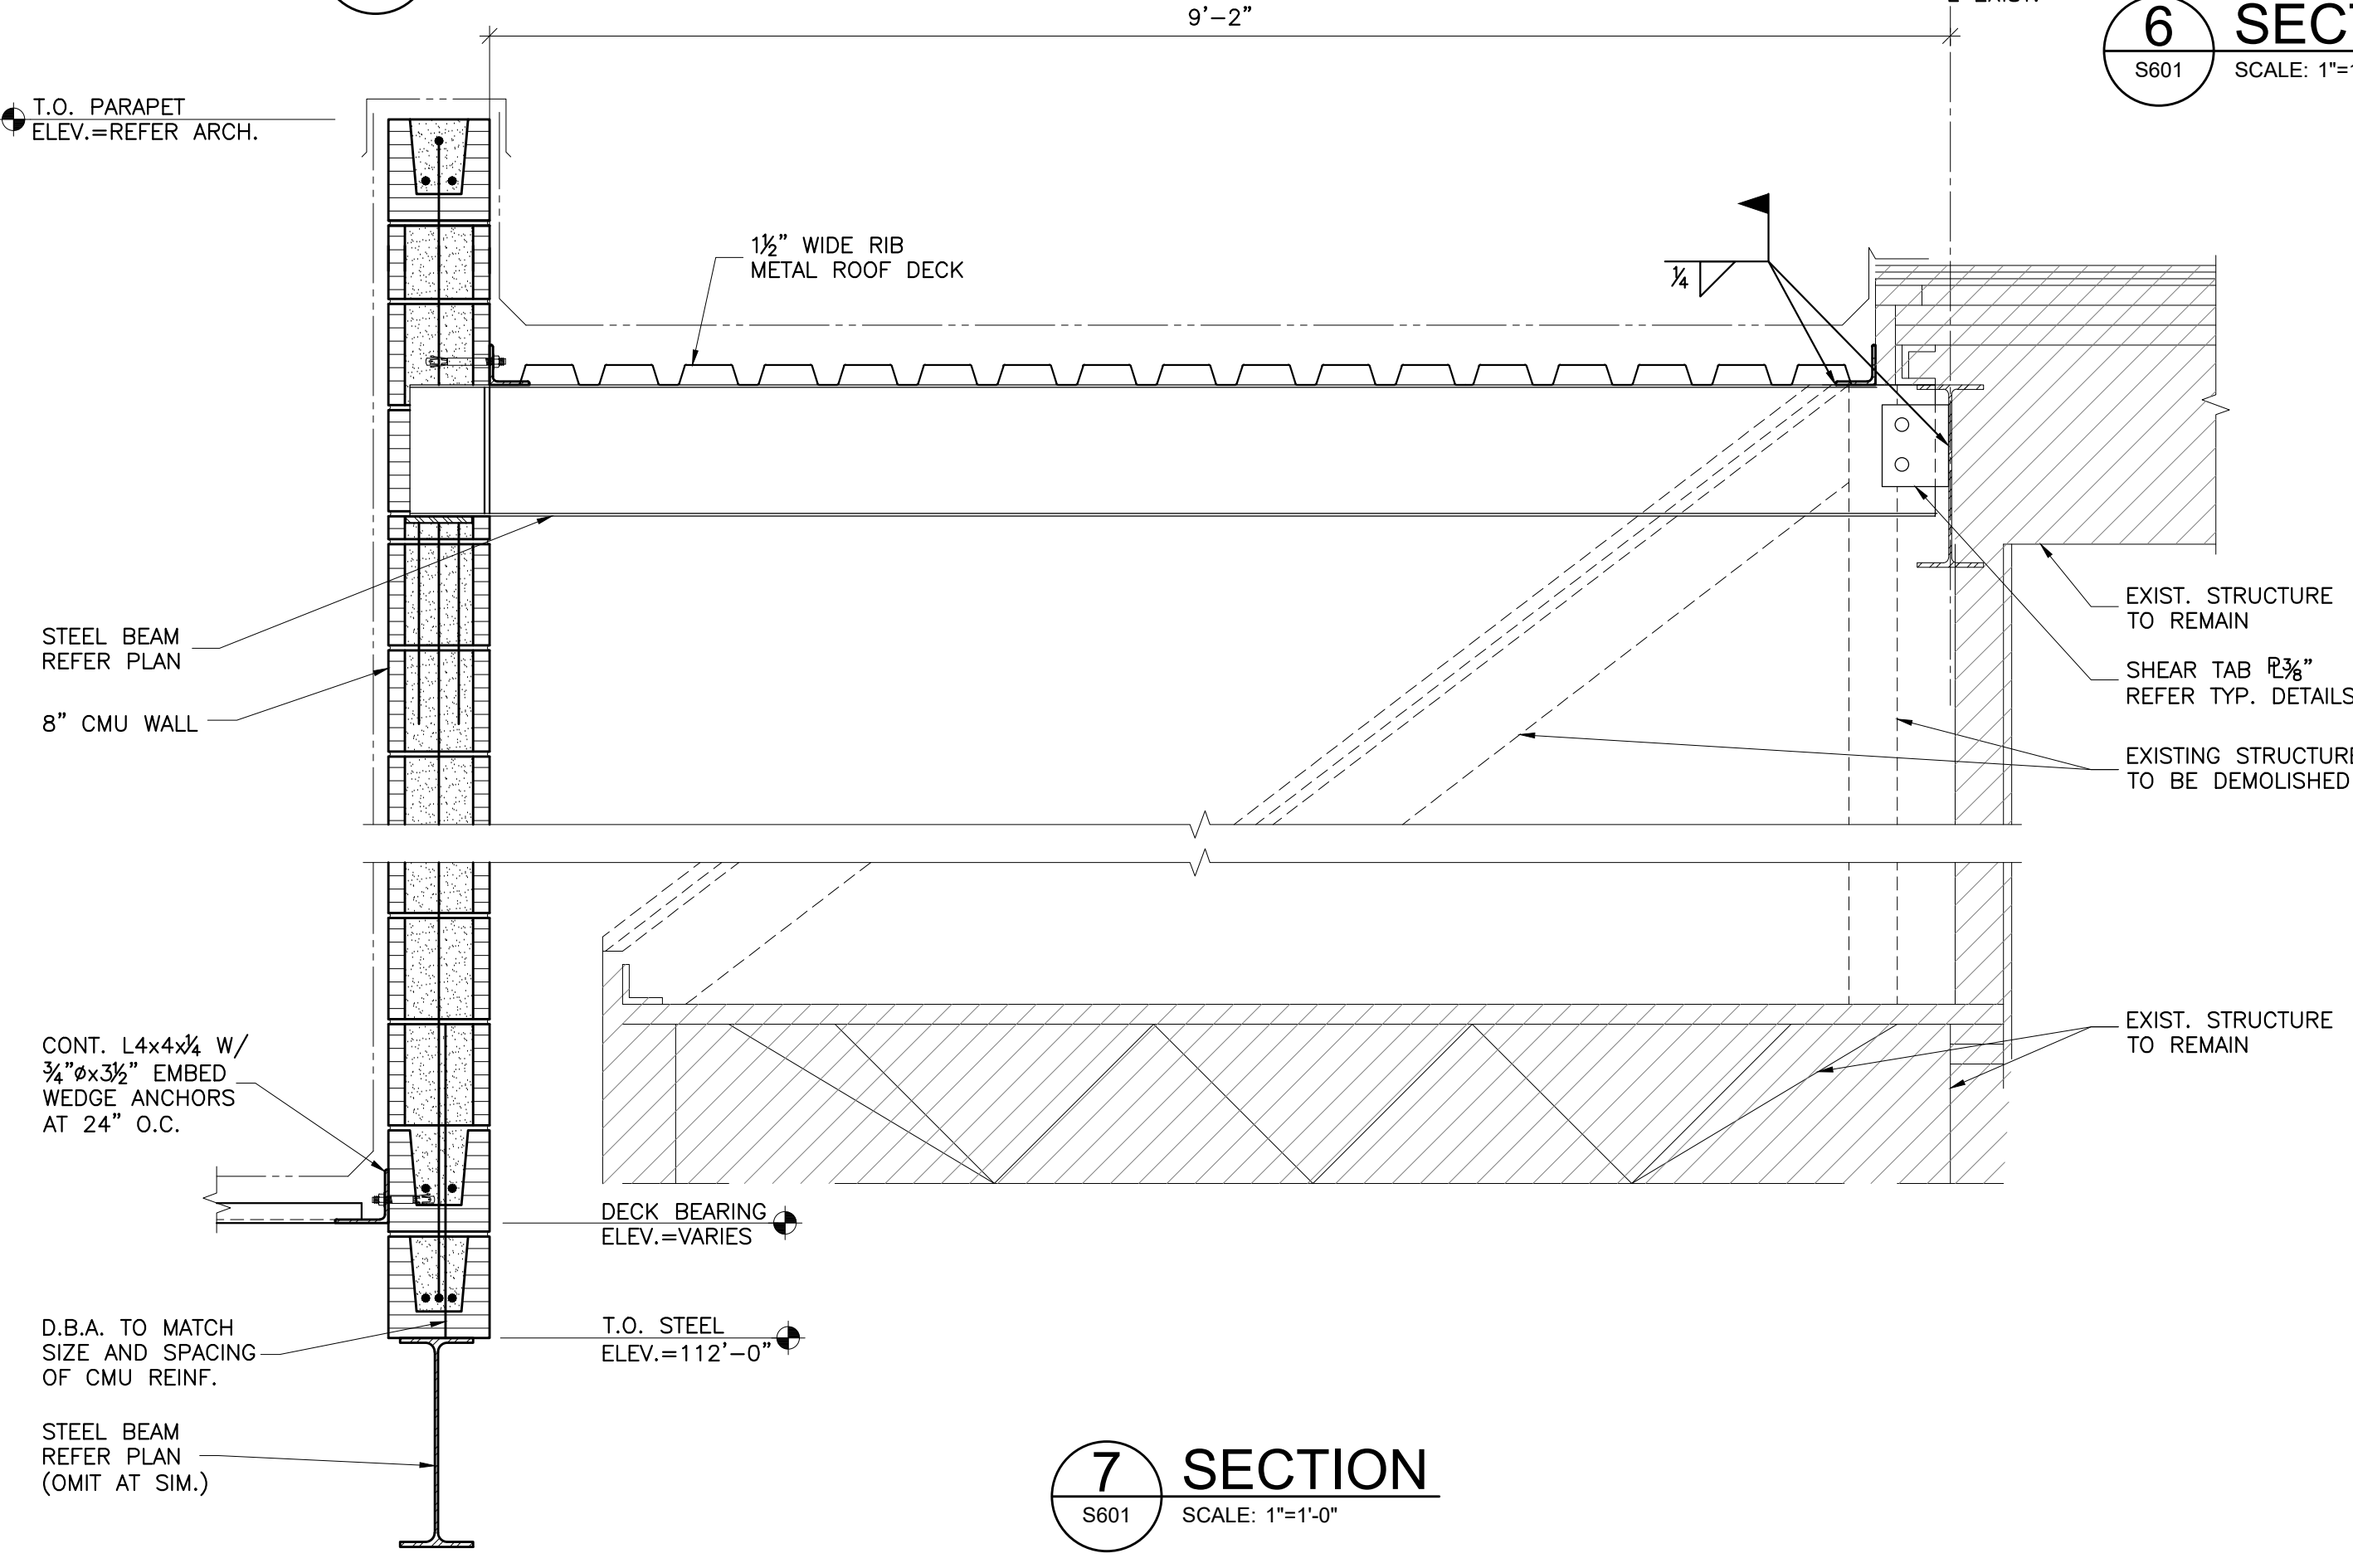

7 SECTION
S601 SCALE: 1"=1'-0"

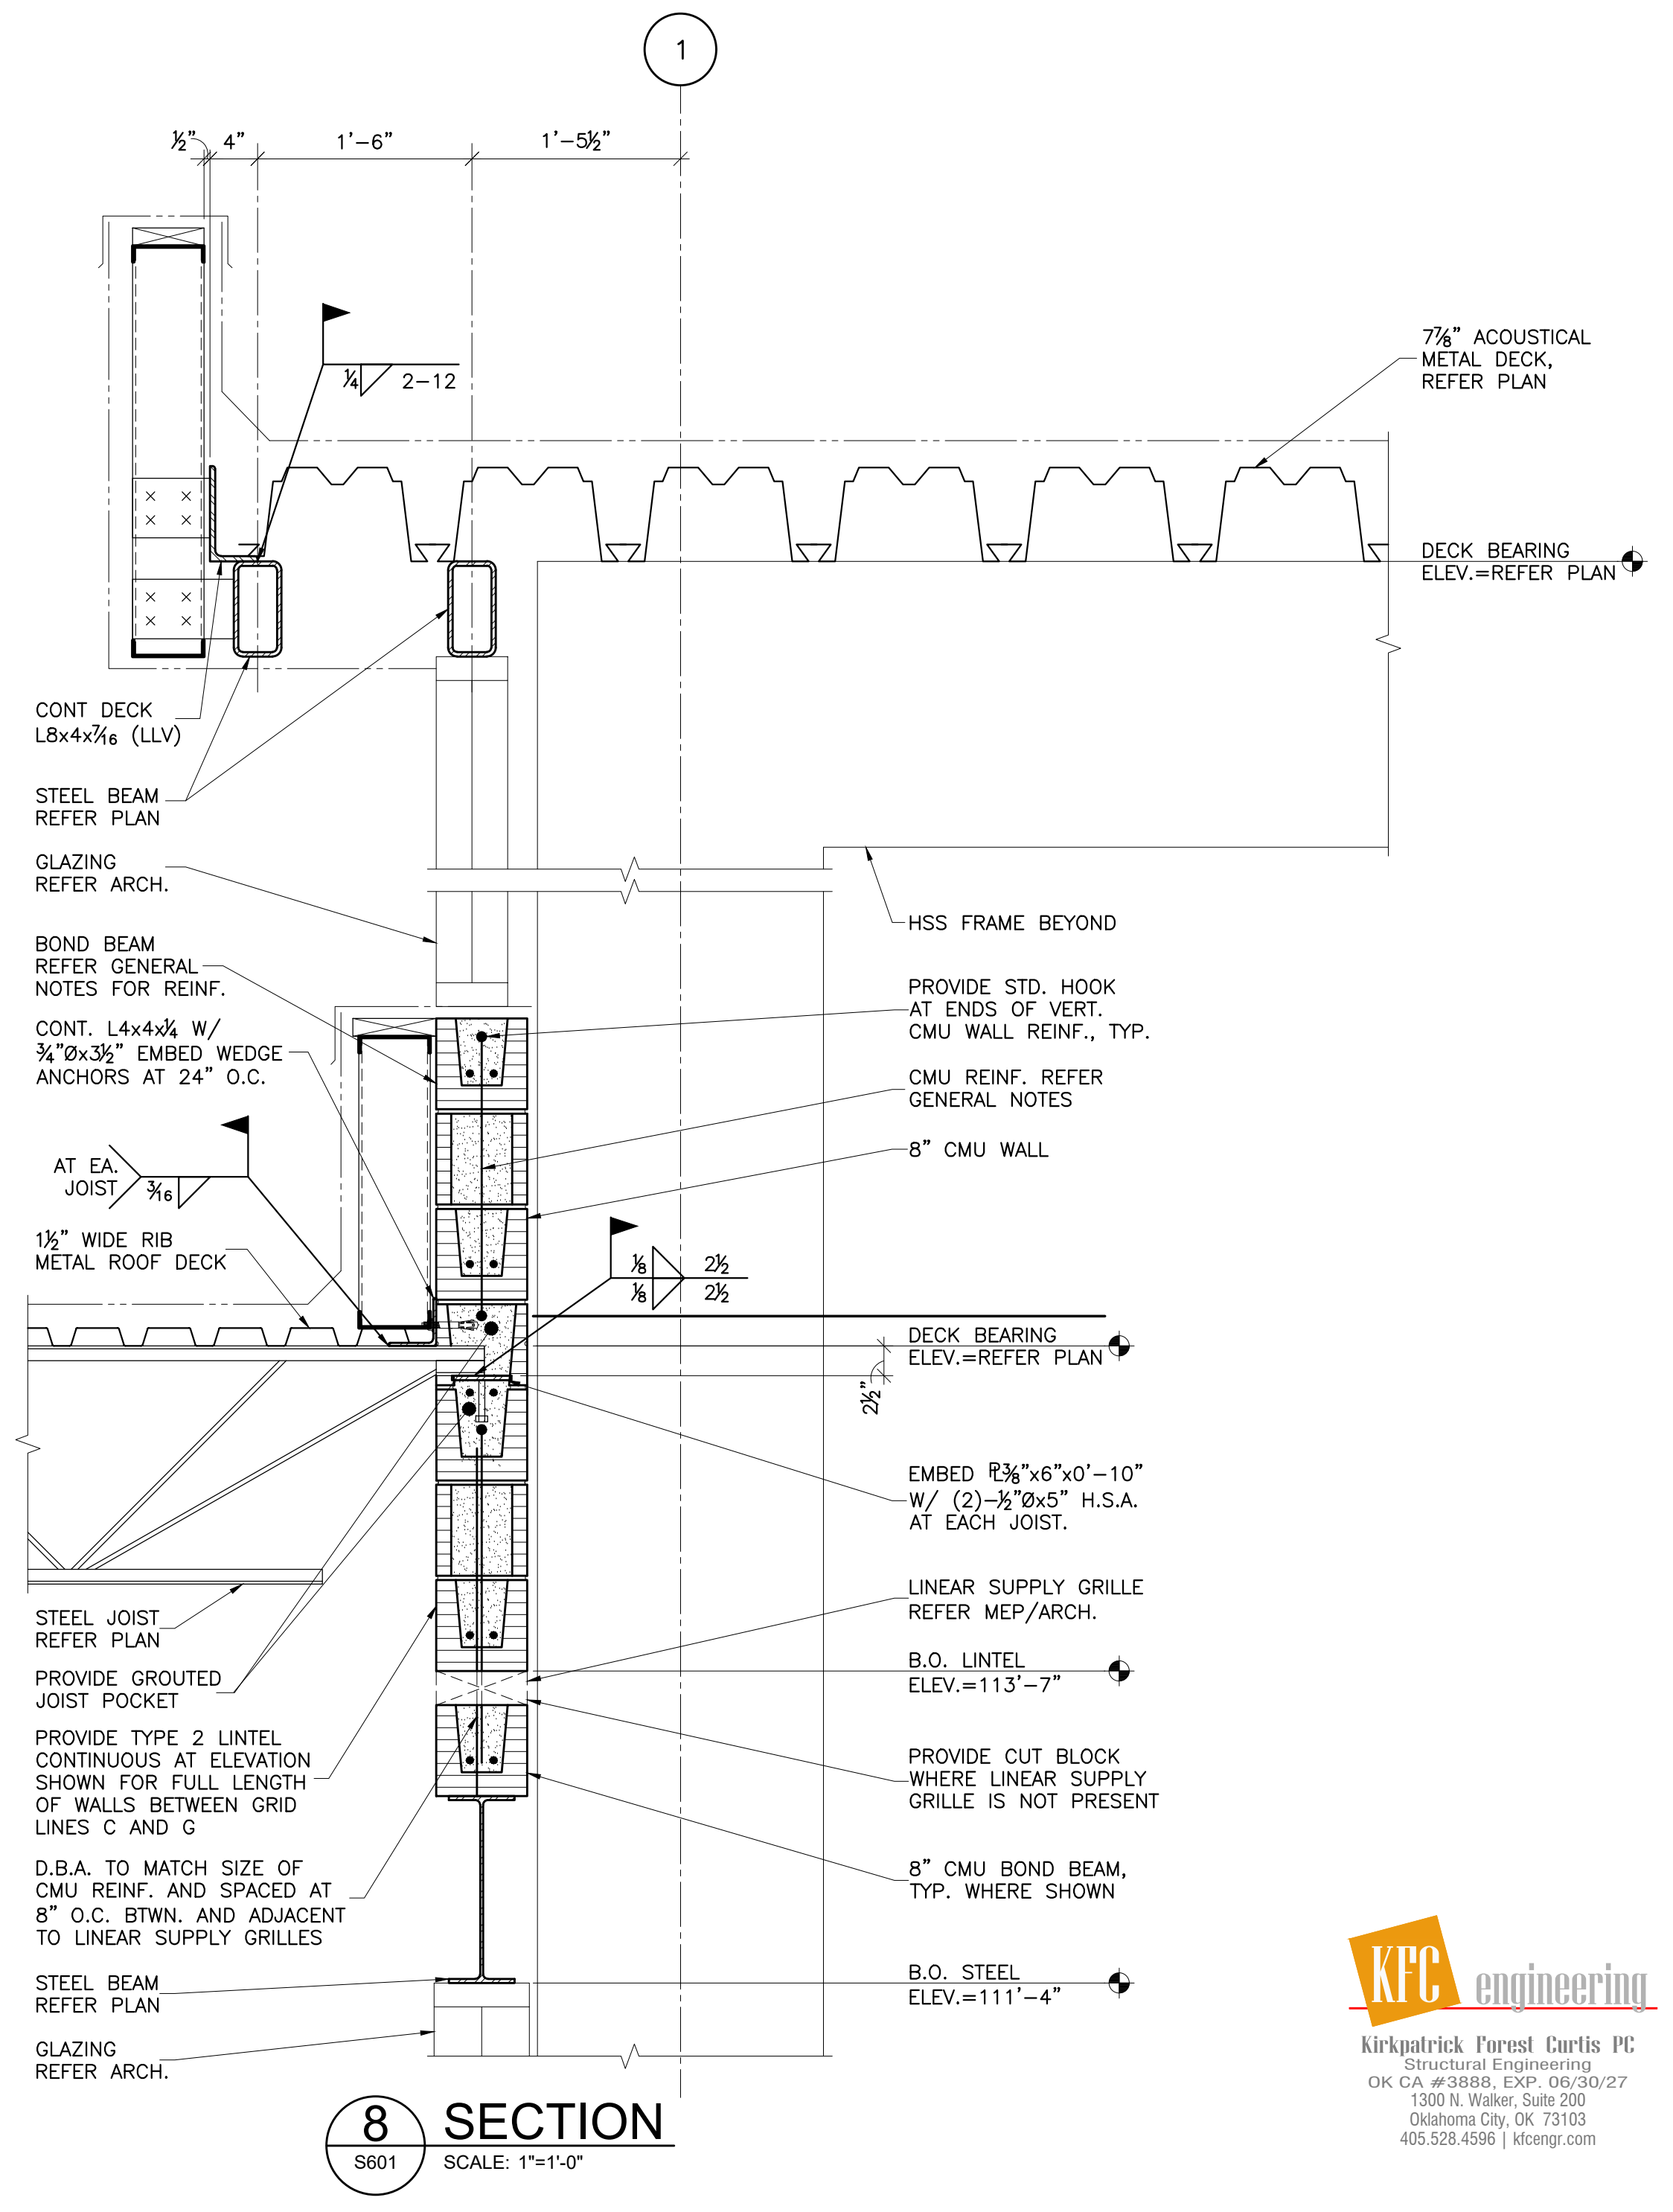

8 SECTION
S601 SCALE: 1"=1'-0"



| | |
|-------------|------------|
| CC | drawn by |
| BB | checked by |
| AUGUST 2025 | date |
| | revisions |

sheet no:

S601

