



JB
drawn by
TVO
checked by
NOVEMBER 2025
date

REVISIONS

Δ	DESCRIPTION	DATE




WESTMOORE HIGH
SCHOOL 2025
ARENA HVAC

sheet no:


E001

OWNERSHIP USE OF DOCUMENTS:
AGP EXPRESSLY RESERVES ITS
COPYRIGHT AND OTHER PROPERTY
RIGHTS OF ALL PLANS AND DRAWINGS
DESIGNED AND/OR PRODUCED. PLANS
AND DRAWINGS ARE NOT TO BE
REPRODUCED IN ANY FORM OR MANNER
WITHOUT THE EXPRESSED WRITTEN
CONSENT OF AGP.

ELECTRICAL KEYED NOTES	
1	EXISTING PANEL 'DP-9' SHOWN FOR REFERENCE.
2	EXISTING TRANSFORMER 'T-4' SHOWN FOR REFERENCE.
3	EXISTING PANEL 'L-4' SHOWN FOR REFERENCE.
4	EXISTING SWITCHBOARD 'SWBD' SHOWN FOR REFERENCE.
5	APPROXIMATE RTU LOCATIONS ON ROOF ABOVE.

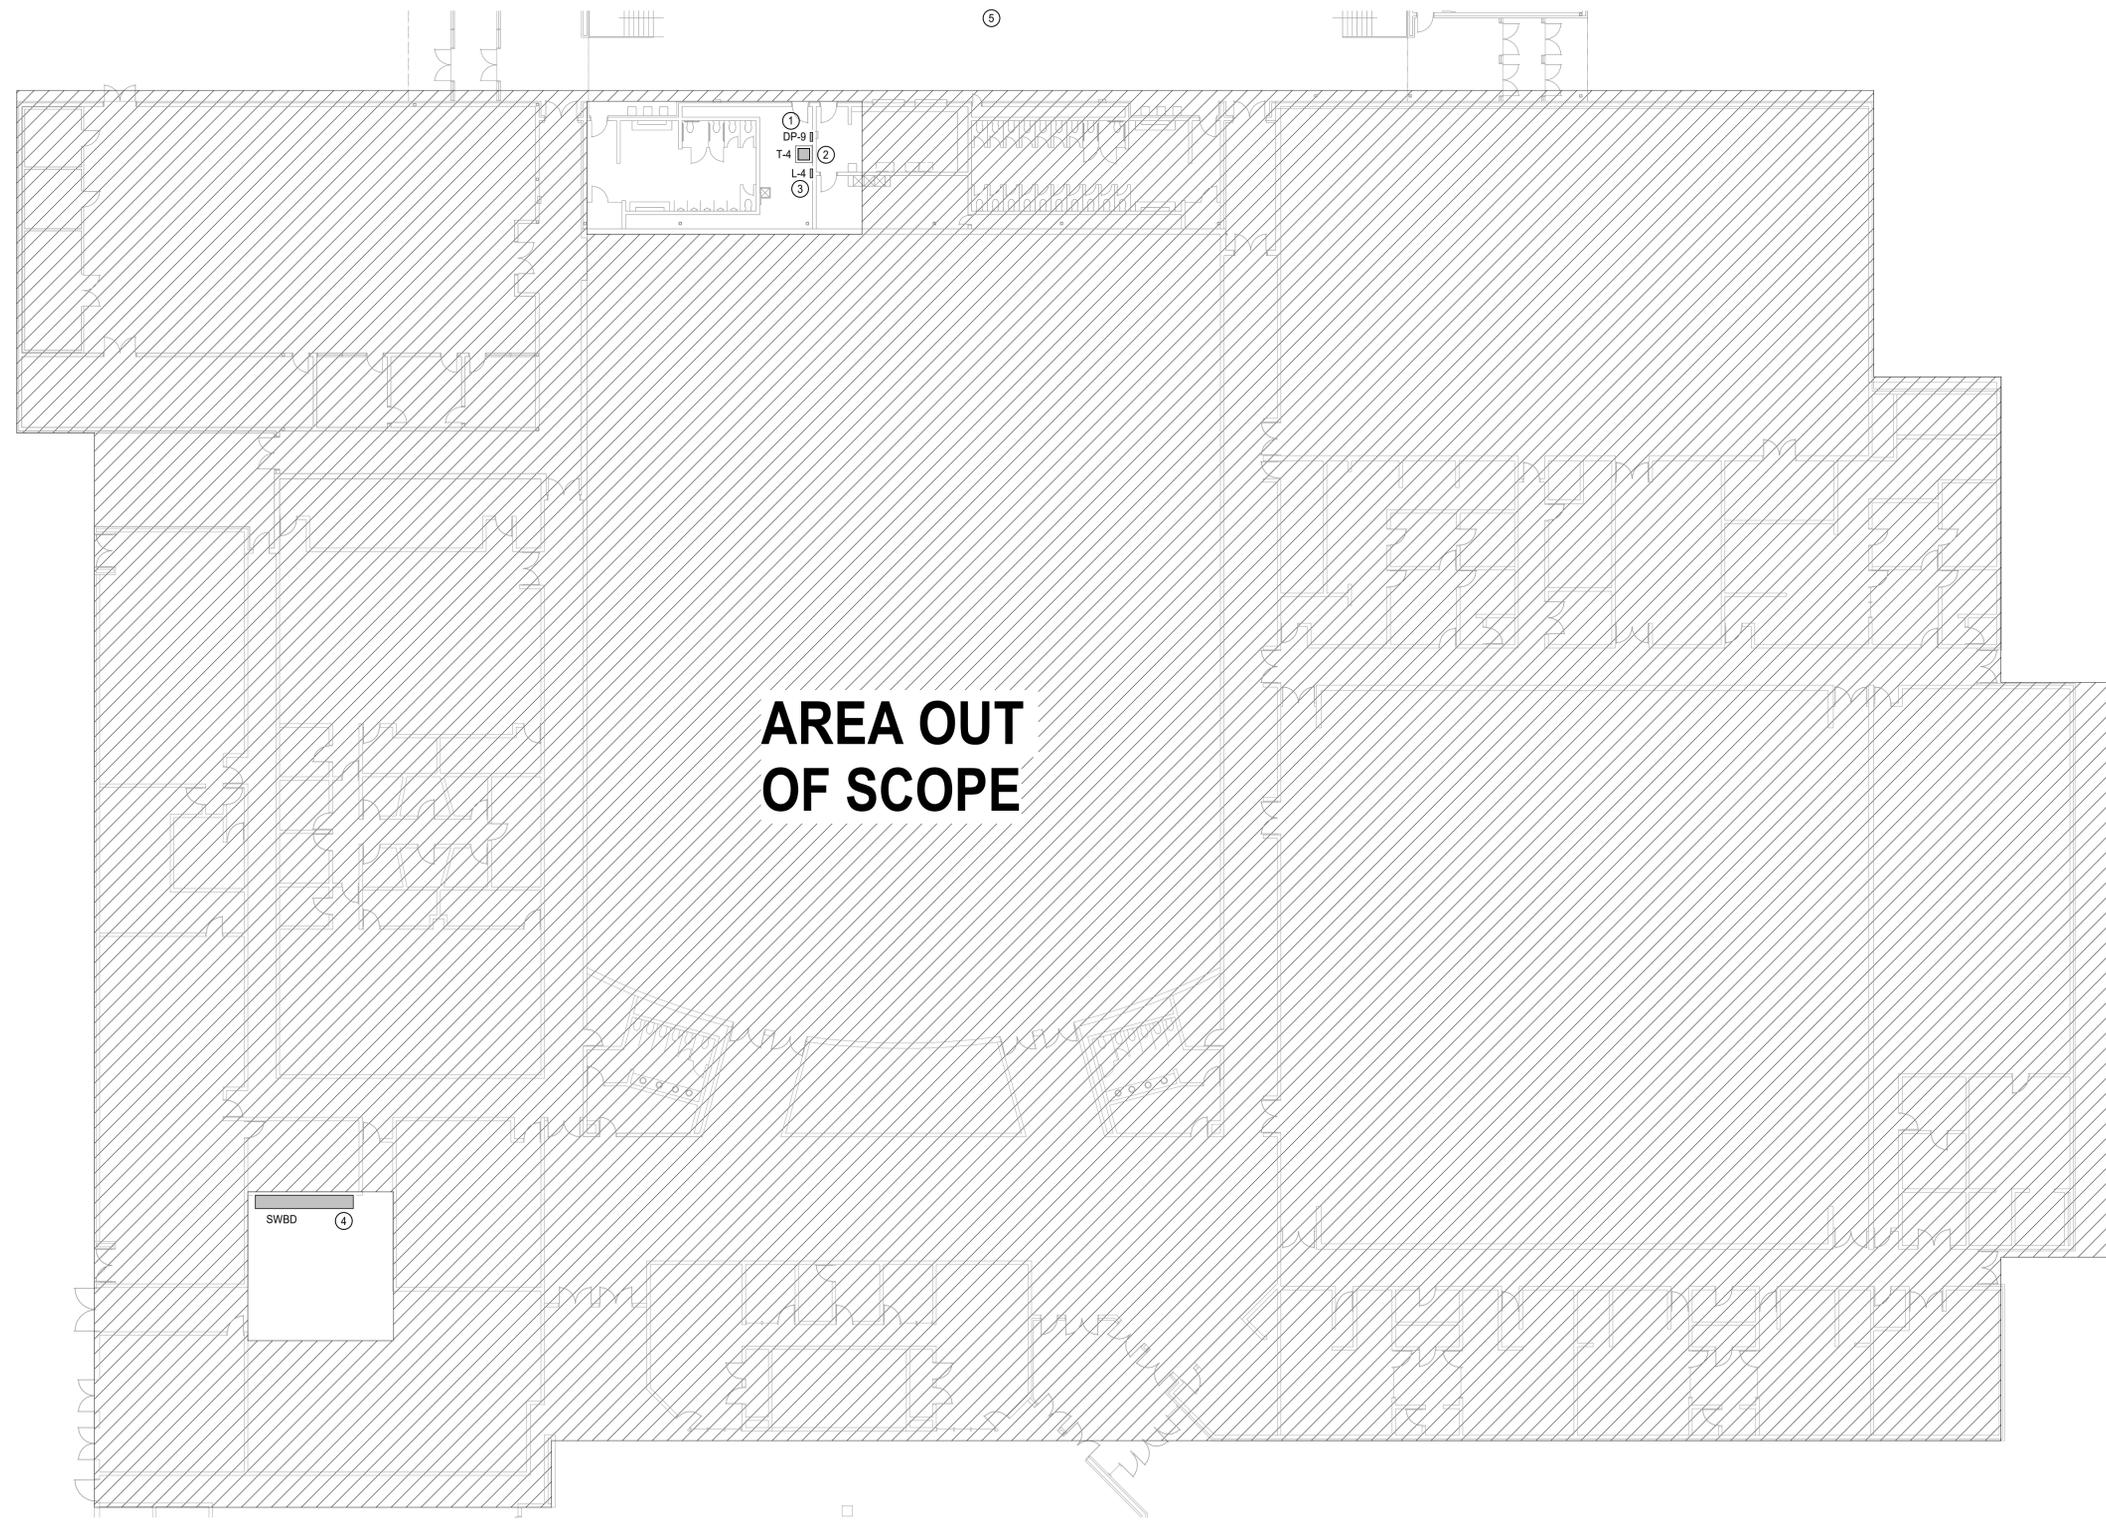

**AREA OUT
OF SCOPE**

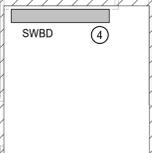

1 ELECTRICAL INFRASTRUCTURE PLAN
Scale: 1/16" = 1'-0"

Salas O'Brien
Oklahoma City
2900 S. Telephone Road, Suite 120
Moore, OK 73160
CA# 7058 Expiration Date: 06/30/2027
Salas O'Brien Project Number: 2550-01871-00