



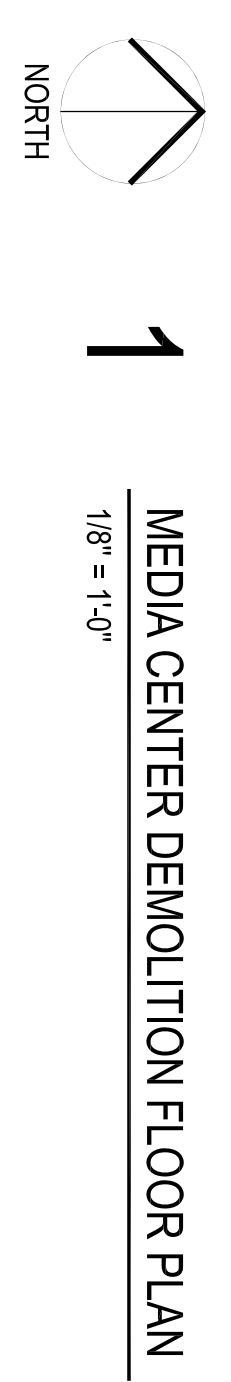

CG
drawn by _____
MA
checked by _____
JANUARY 2025
date _____
revisions _____

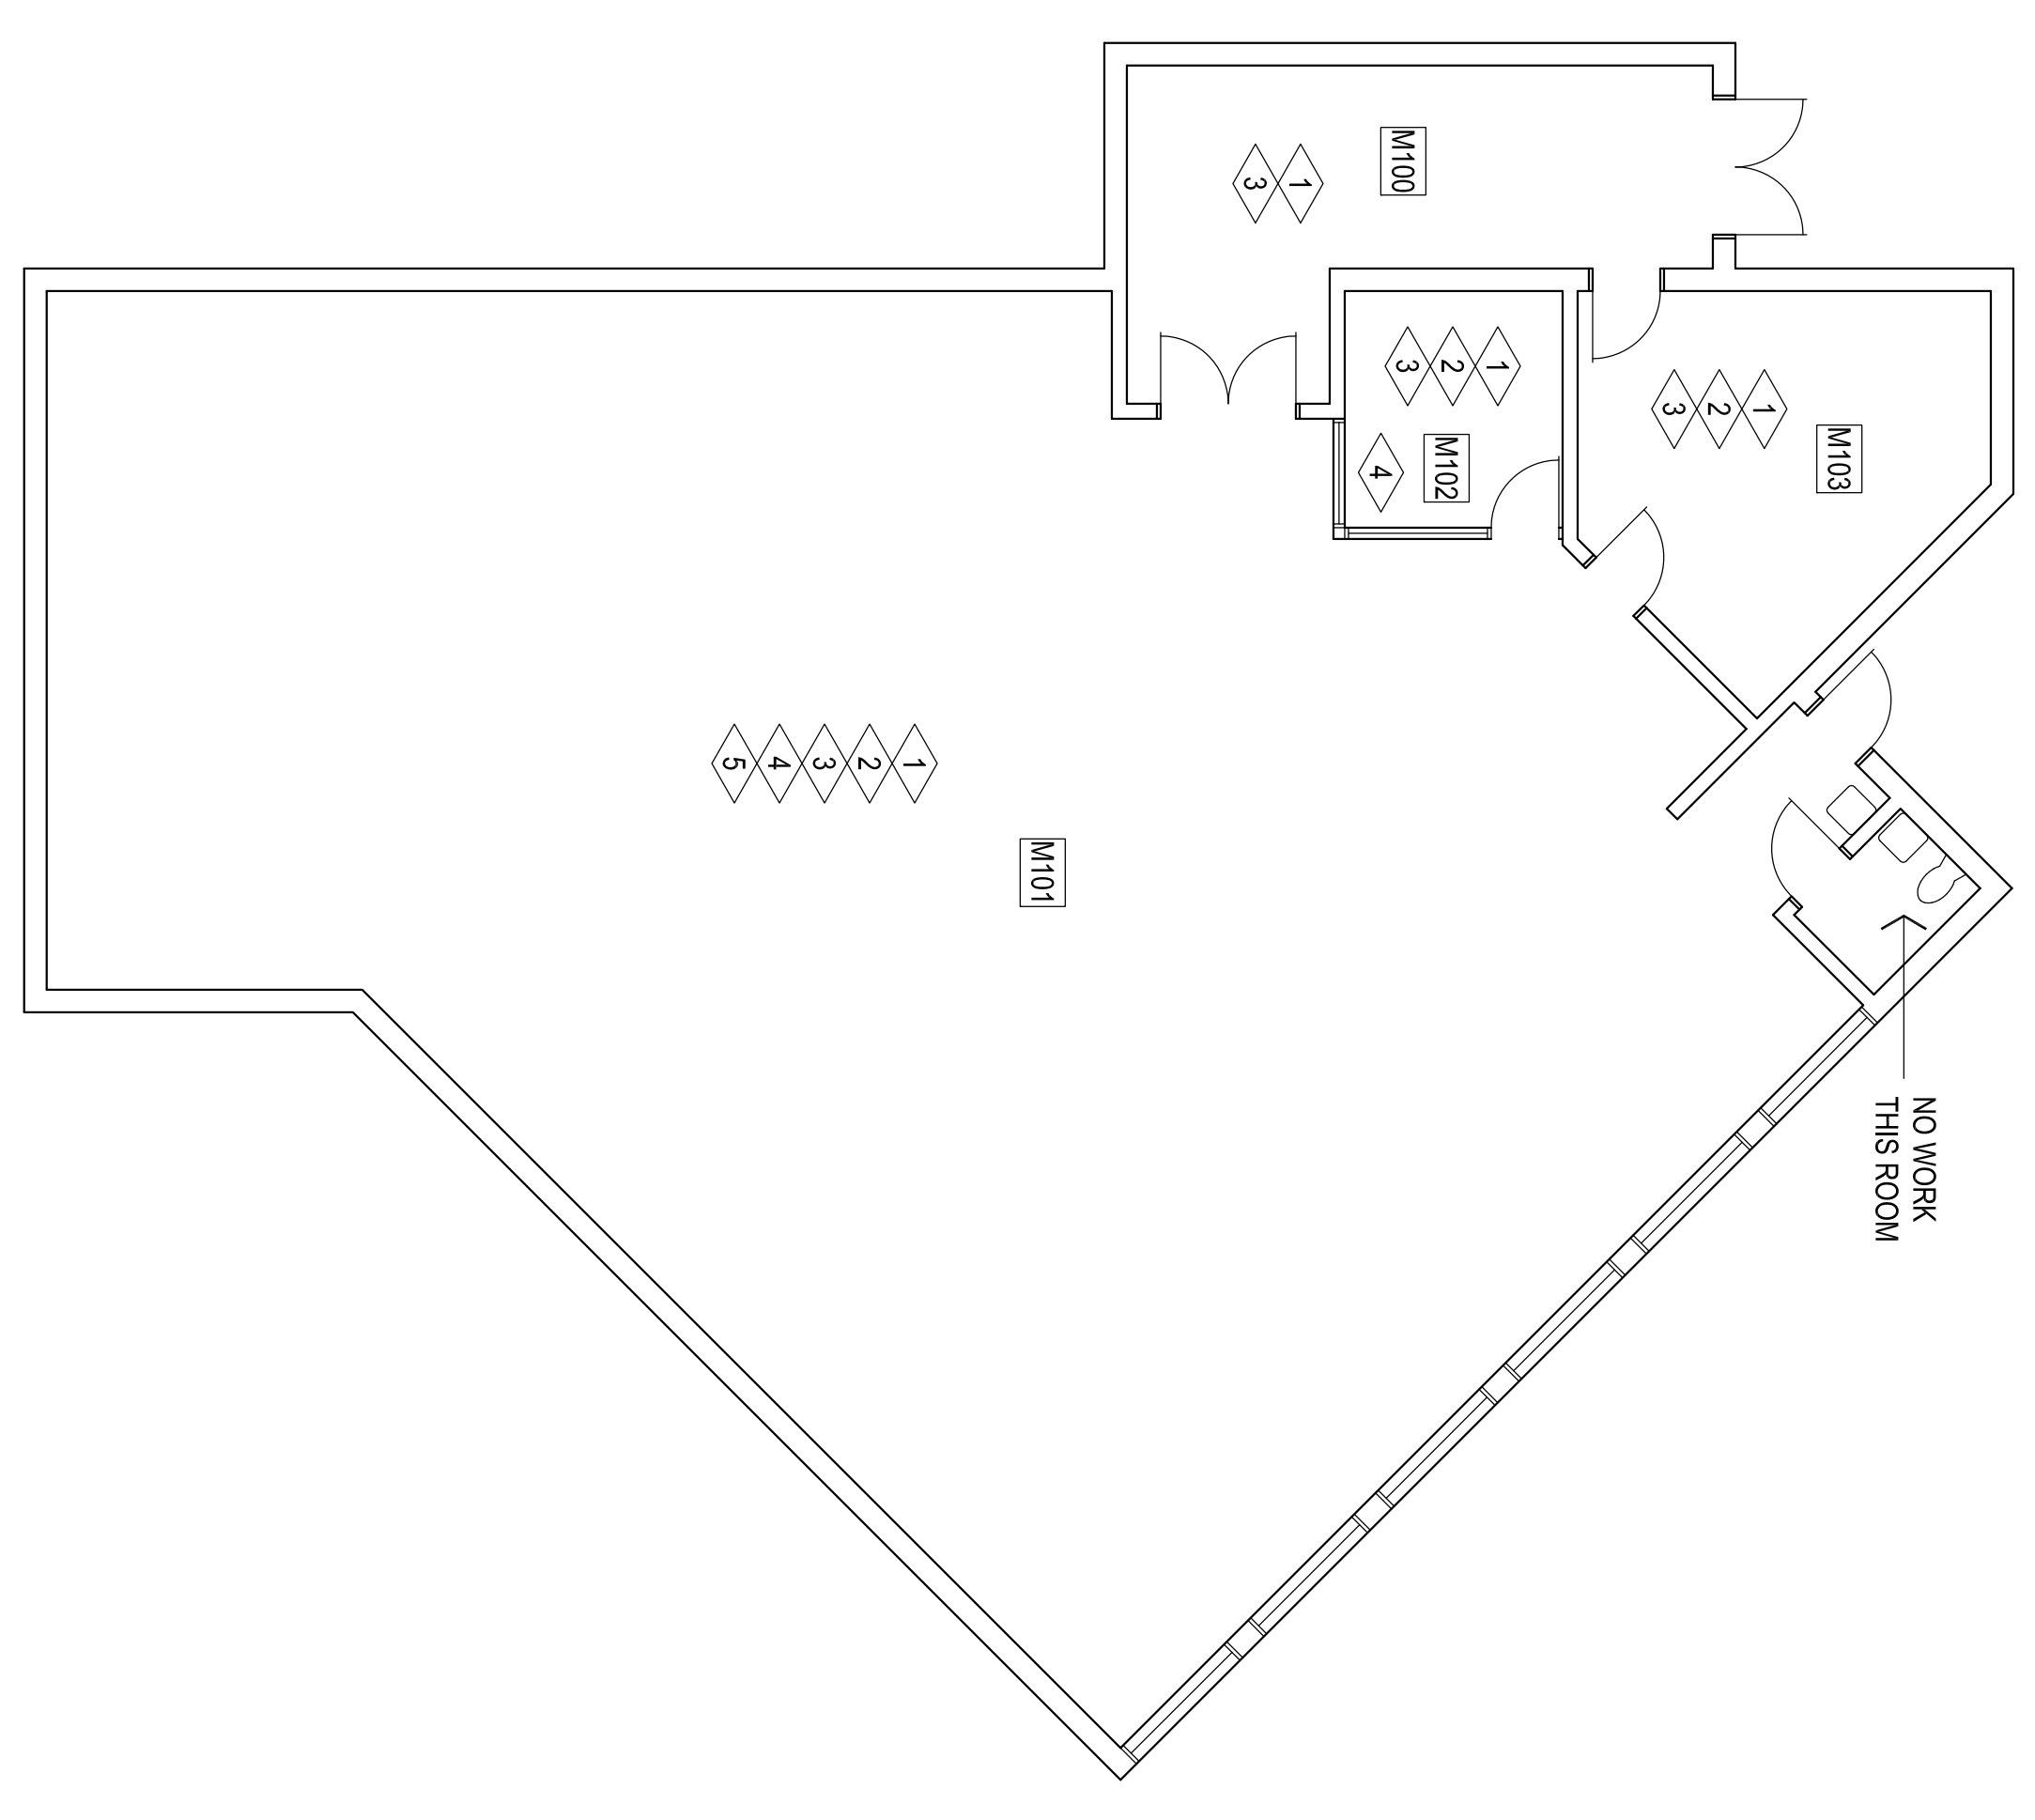

GENERAL NOTE:

- 1 TEMPORARILY REMOVE EXISTING TACKBOARDS, MARKERBOARDS & SMARTBOARDS & STORE, REINSTALL @ SAME LOCATIONS. PREPARE WALLS TO RECEIVE NEW PAINT AT ENTIRE ROOM - PAINT COLOR TO BE SHERWIN-WILLIAMS - SW7008 - ALABASTER
- 2 REMOVE EXISTING CARPET TILES & WALL BASE AT ENTIRE ROOM
INSTALL NEW CARPET AND BASE PROVIDED BY OWNER
- 3 REPAIR EXISTING HM, DOORS AND FRAMES AS REQUIRED TO PAINT EXISTING HOLLOW METAL DOORS & FRAMES COLOR TO BE SHERWIN-WILLIAMS - SW*****
- 4 REPAIR EXISTING HM, WINDOW FRAMES AS REQUIRED TO PAINT EXISTING HOLLOW METAL WINDOW FRAMES COLOR TO BE SHERWIN-WILLIAMS - SW*****
- 5 NO WORK AT EXISTING WOOD DOORS

GENERAL DEMOLITION NOTES:

1. ALL SALVAGEABLE ITEMS TO REMAIN THE OWNER'S PROPERTY & IS TO BE DISPOSED OF / STORED AS PER OWNER'S INSTRUCTIONS.
2. CARE IS TO BE TAKEN TO PROTECT ALL EXISTING ITEMS TO REMAIN. THE CONTRACTOR IS RESPONSIBLE FOR REPLACING / REPAIRING ALL EXISTING TO REMAIN ITEMS THAT ARE DAMAGED DURING CONSTRUCTION.
3. THE SUBCONTRACTORS ARE RESPONSIBLE FOR VISITING THE SITE PRIOR TO SUBMITTING A BID, & OBTAINING ALL PERTINENT INFORMATION REQD. TO PREPARE AN ACCURATE BID. VERIFY ALL DEMOLITION & NEW WORK REQUIRED. ANY REQUIRED ADDITIONAL WORK NOT INDICATED ON THE CONTRACT DOCUMENTS MUST BE BROUGHT TO THE IMMEDIATE ATTENTION OF THE GENERAL CONTRACTOR PRIOR TO BIDDING.
4. VERIFY CLEARANCES FOR THERMOSTATS, SWITCHES, CALL BUTTONS, ETC. COORDINATE W/ ARCHITECT