



CG  
drawn by  
MA  
checked by  
APRIL 2025  
date

- revisions
- ① ADDENDUM #1
  - ② ADDENDUM #2
  - ③ CB-9



MOORE PUBLIC SCHOOLS  
BOARD OF EDUCATION  
MOORE, OKLAHOMA

CLASSROOM ADDITION  
CENTRAL JUNIOR  
HIGH SCHOOL



sheet no:

## A111

LVT / CARPET PLAN

OWNERSHIP USE OF DOCUMENTS:

AGP EXPRESSLY RESERVES ITS  
COPYRIGHT AND OTHER PROPERTY  
RIGHTS OF ALL PLANS AND DRAWINGS  
DESIGNED AND/OR PRODUCED. PLANS  
AND DRAWINGS ARE NOT TO BE  
REPRODUCED IN ANY FORM OR MANNER  
WITHOUT THE EXPRESSED WRITTEN  
CONSENT OF AGP.

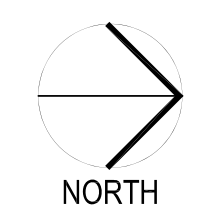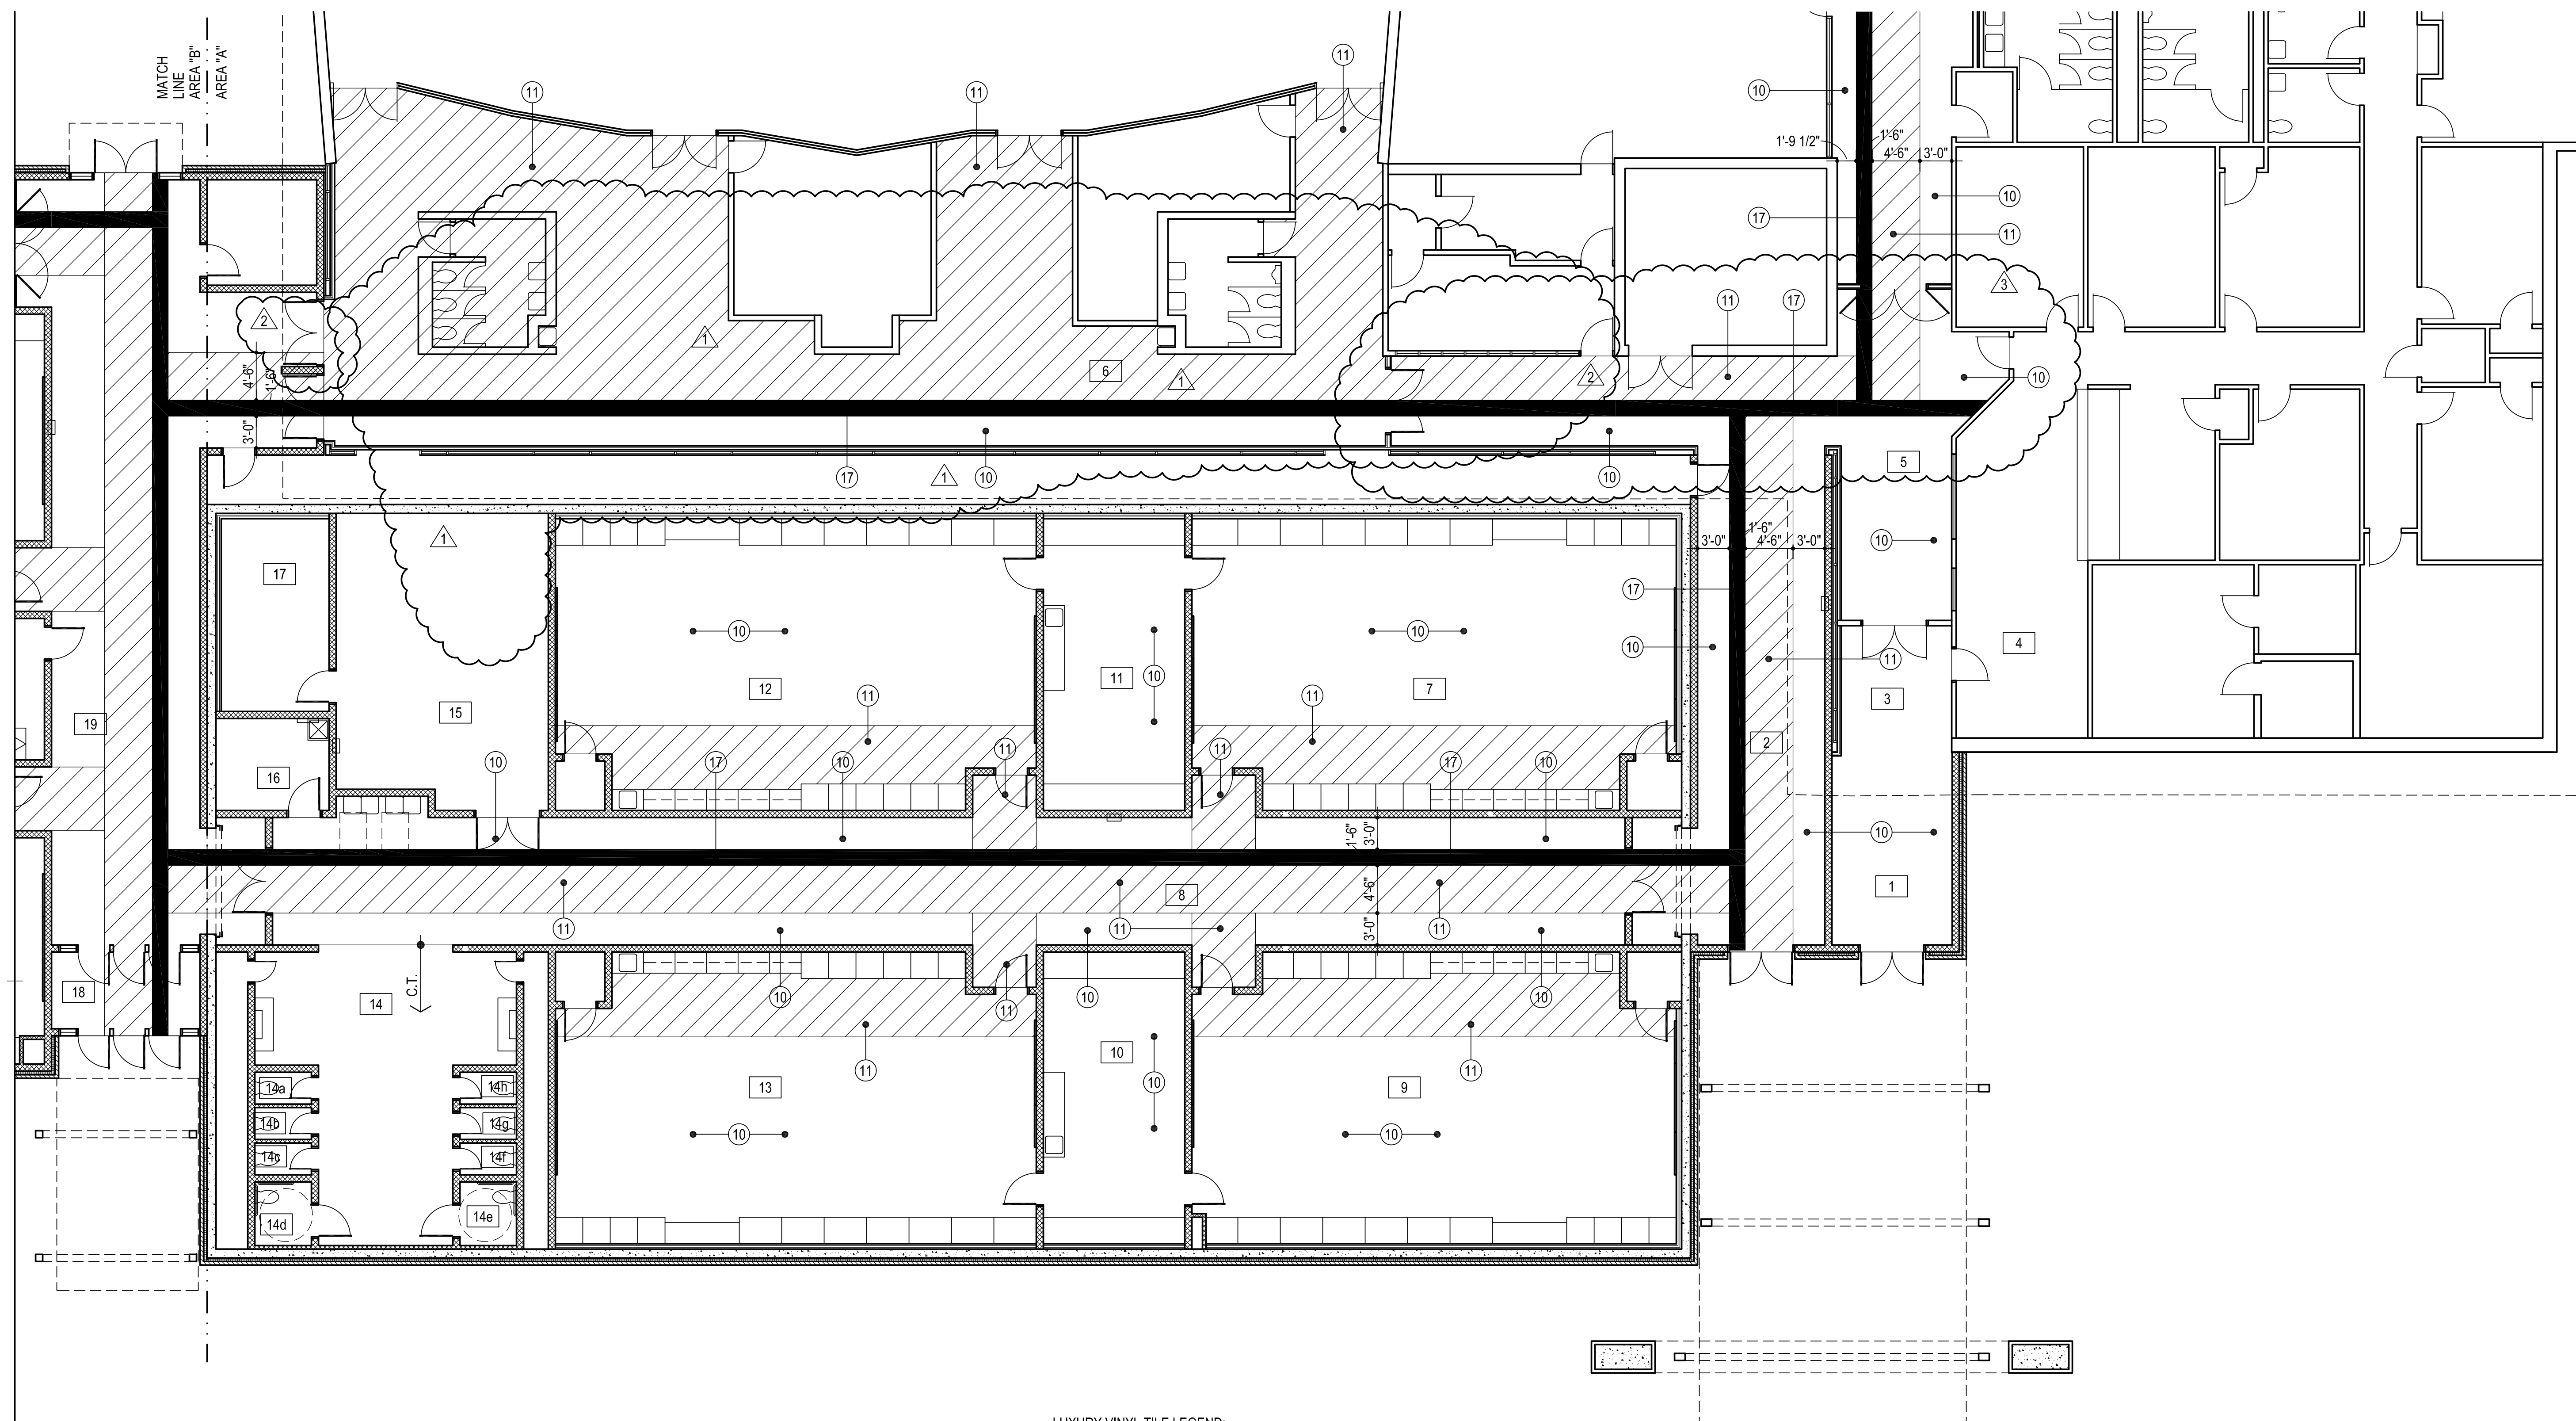


### 1 LVT & CARPET DESIGN PLAN - AREA "A"

1/8" = 1'-0"

- MISCELLANEOUS NOTES:
- DO NOT SCALE DRAWINGS TO OBTAIN MATERIAL QUANTITIES. USE DRAWINGS WHICH ARE DIMENSIONED OR COORDINATE W/ EXISTING CONDITIONS &/OR ARCHITECT & ENGINEERS.

- LUXURY VINYL TILE LEGEND:
- INTERFACE STUDIO SET COLOR - SILVER LIGHT (10)
  - INTERFACE STUDIO SET COLOR - PEPPER (11)
  - INTERFACE STUDIO SET COLOR - ROYAL BLUE (17)

REFER TO ROOM FINISH SCHEDULE FOR ADDITIONAL LOCATIONS OF LVT

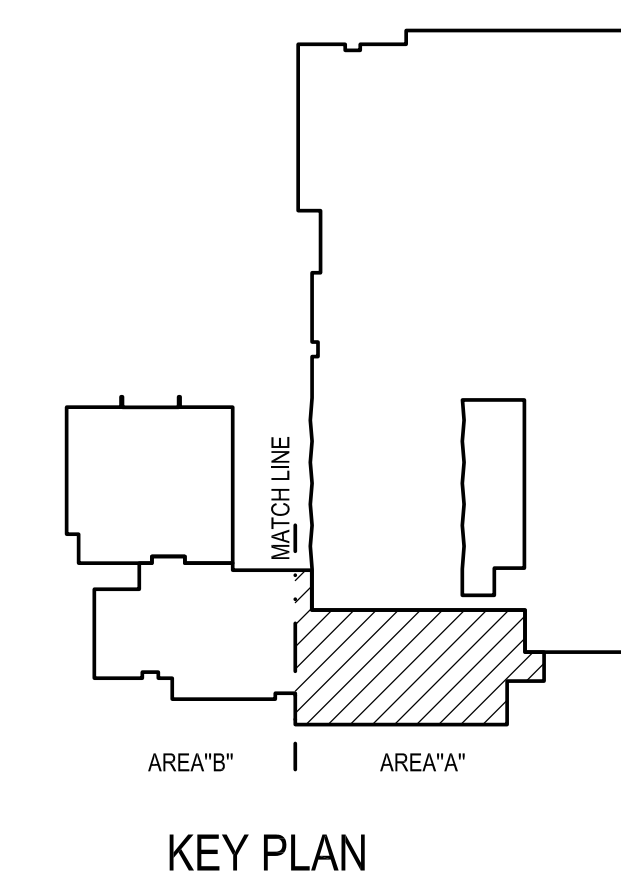

KEY PLAN

THIS SHEET IS FOR INFORMATION PURPOSES ONLY  
 (WORK THAT MPS WILL BE DOING THEMSELVES OVER THE SUMMER)

**AGP**

the Abila Griffin  
 Partnership L.L.C.

313 S. E. 5th Street  
 MOORE, OK. 73160  
 405.735.3477  
 AGP@theAGP.net  
 www.theAGP.net

CEDAR CREEK  
 CIVIL

KFC ENGINEERING  
 STRUCTURAL

SALAS O'BRIEN  
 MECHANICAL / ELECTRICAL



CG  
 drawn by  
 MA  
 checked by  
 APRIL 2025  
 date

- revisions
- 1 ADDENDUM #1
  - 2 ADDENDUM #2
  - 3 CB-9



MOORE PUBLIC SCHOOLS  
 BOARD OF EDUCATION  
 MOORE, OKLAHOMA

CLASSROOM ADDITION  
 CENTRAL JUNIOR  
 HIGH SCHOOL



sheet no:

**A111A**

LVT / CARPET PLAN

OWNERSHIP USE OF DOCUMENTS:

AGP EXPRESSLY RESERVES ITS  
 COPYRIGHT AND OTHER PROPERTY  
 RIGHTS OF ALL PLANS AND DRAWINGS  
 DESIGNED AND/OR PRODUCED. PLANS  
 AND DRAWINGS ARE NOT TO BE  
 REPRODUCED IN ANY FORM OR MANNER  
 WITHOUT THE EXPRESSED WRITTEN  
 CONSENT OF AGP.

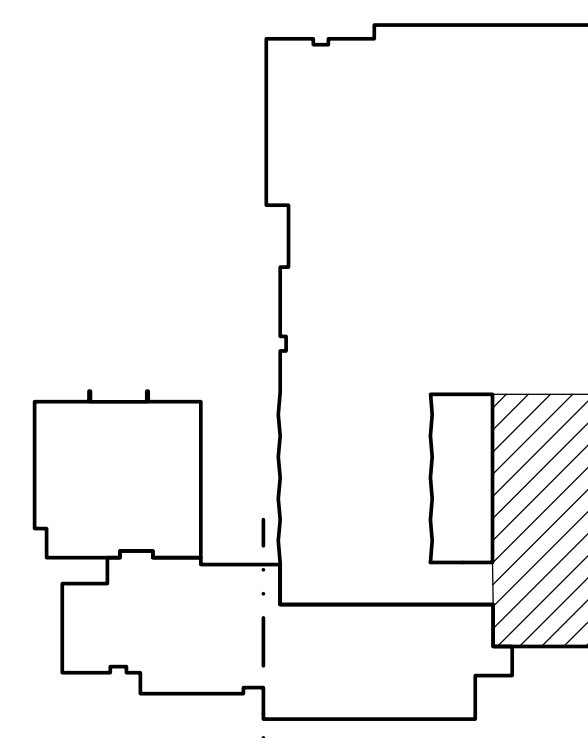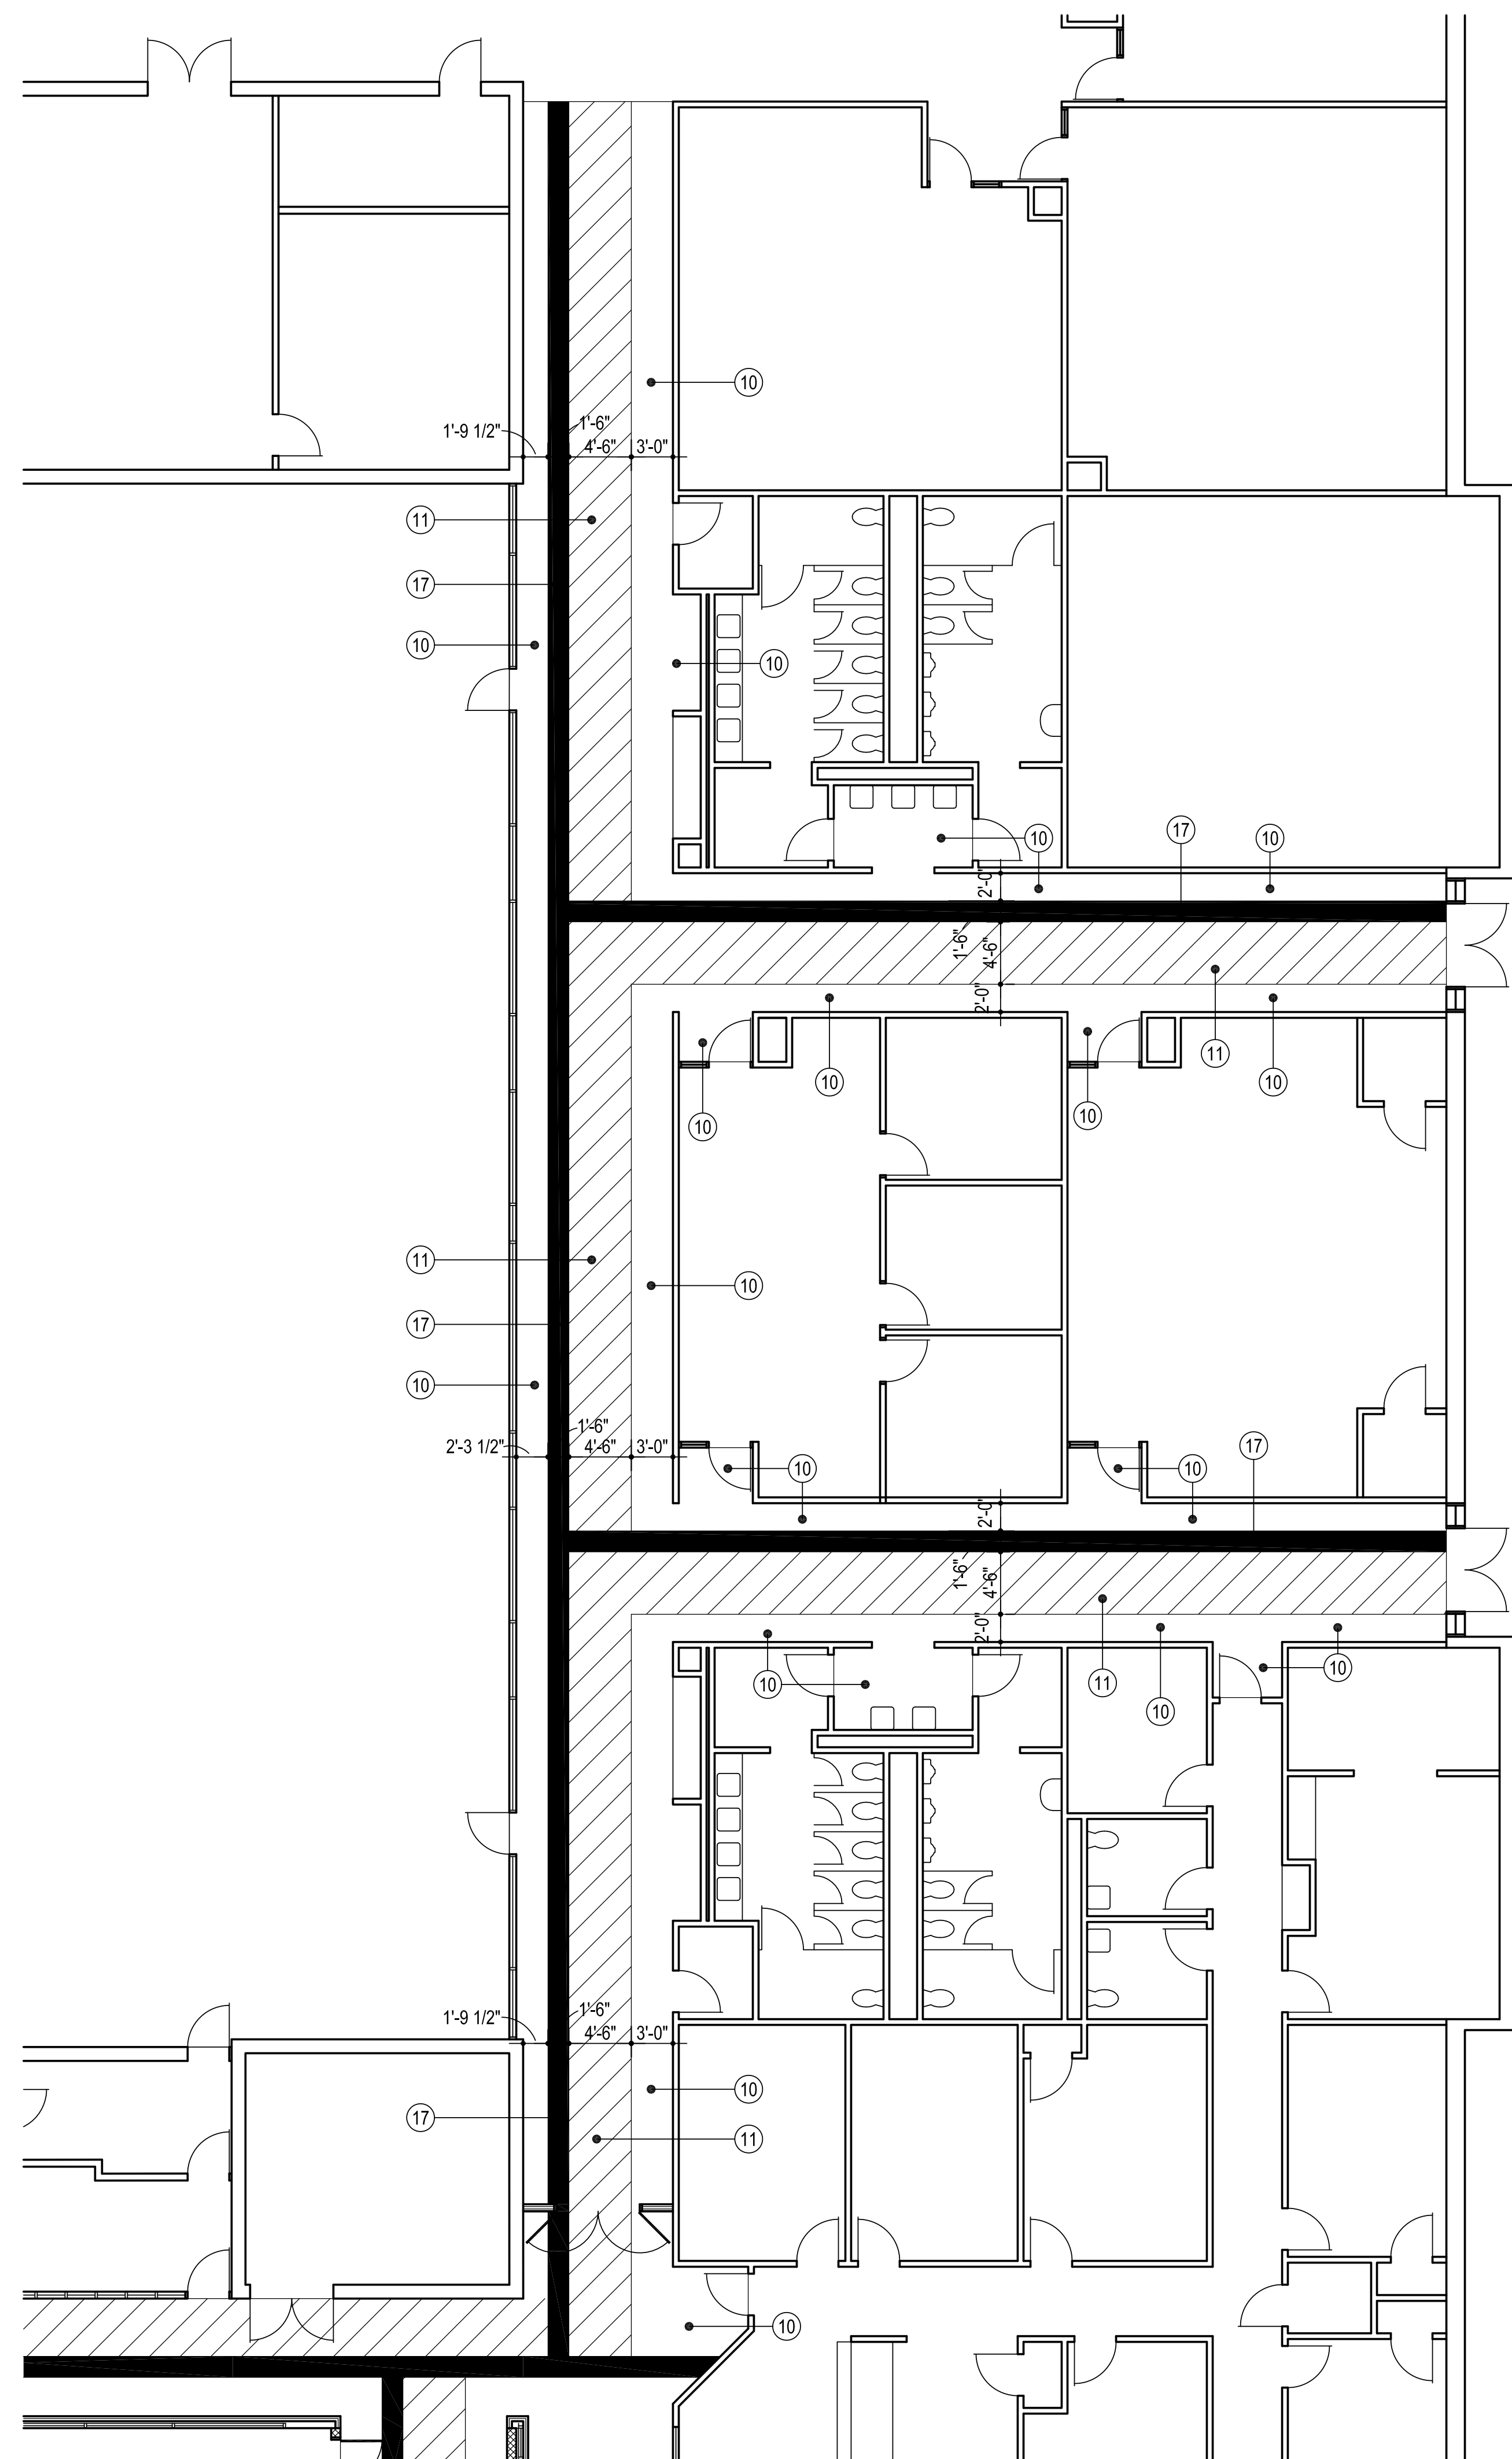

KEY PLAN

LUXURY VINYL TILE LEGEND:

- INTERFACE STUDIO SET COLOR - SILVER LIGHT (10)
- INTERFACE STUDIO SET COLOR - PEPPER (11)
- INTERFACE STUDIO SET COLOR - ROYAL BLUE (17)



1

LVT DESIGN PLAN - ADDITIONAL WORK

1/8" = 1'-0"