

HORIZONTAL AND VERTICAL CONTROL BASIS:
 HORIZONTAL DATUM: OKLAHOMA STATE PLANE NAD83 HARN
 (SOUTH ZONE (US FOOT))
 VERTICAL DATUM: NAVD88 (US FOOT)

CITY OF MOORE SURVEY CONTROL:
 MONUMENT #228
 N: 728756.086
 E: 2120823.671
 EL: 1229.187




LEGEND:

- | | | | |
|-------|----------------------|---------|-------------------------|
| --- | BUILDING OVERHANG | CONC | CONCRETE |
| - - - | CHAIN LINK FENCE | 3 Wires | # OF OVERHEAD WIRES |
| - - - | OTHER FENCE | CONDUIT | ELEC CONDUIT |
| --- | FIBER OPTIC CABLE | ○ | ELEC MANHOLE |
| --- | GAS LINE | ○ | ELEC PULL BOX |
| --- | OVERHEAD ELECTRIC | ○ | FIRE HYDRANT |
| --- | UNDERGROUND ELECTRIC | ○ | SET MONUMENT |
| --- | SANITARY SEWER | ○ | FOUND MONUMENT |
| --- | STORM SEWER | ○ | GAS METER |
| --- | TELEPHONE CABLE | ○ | IRRIGATION VALVE |
| --- | WATER | ○ | LIGHT POLE |
| | | ○ | POWER POLE |
| | | ○ | ROOF DRAIN |
| | | ○ | SANITARY SEWER MANHOLE |
| | | ○ | SANITARY SEWER CLEANOUT |
| | | ○ | SIGN |
| | | ○ | STORM DRAIN MANHOLE |
| | | ○ | TEL RISER |
| | | ○ | TRAFFIC CONTROL BOX |
| | | ○ | TRANSFORMER OR |
| | | ○ | TRANSFORMER |
| | | ○ | WATER VALVE |
| | | ○ | WATER METER |

CERTIFICATE OF SURVEY:

I, KENNETH R. SHUFORD, CERTIFY THAT THIS PROJECT WAS COMPLETED UNDER MY DIRECT AND RESPONSIBLE CHARGE FROM AN ACTUAL SURVEY MADE UNDER MY SUPERVISION; THAT THIS GROUND SURVEY WAS PERFORMED AT THE 95 PERCENT CONFIDENCE LEVEL TO MEET FEDERAL GEOGRAPHIC DATA COMMITTEE STANDARDS; THAT THIS SURVEY WAS PERFORMED TO MEET THE SPECIFICATIONS FOR TOPOGRAPHIC AND PLANIMETRIC MAPPING CONTAINED IN THE OKLAHOMA MINIMUM STANDARDS FOR THE PRACTICE OF LAND SURVEYING AS ADOPTED BY THE OKLAHOMA STAT BOARD OF LICENSURE FOR PROFESSIONAL ENGINEERS AND LAND SURVEYORS. THE ORIGINAL DATA WAS OBTAINED ON APRIL 7TH, 2025; THAT THE SURVEY WAS COMPLETED ON APRIL 7TH, 2025; THAT CONTOURS CLOUDED AND NOTED MAY NOT MEET THE STANDARDS; AND ALL COORDINATES ARE BASED ON OKLAHOMA STATE PLANE COORDINATES, SOUTH ZONE, NAD83 (2011) AND ALL ELEVATIONS ARE BASED ON NAVD88.

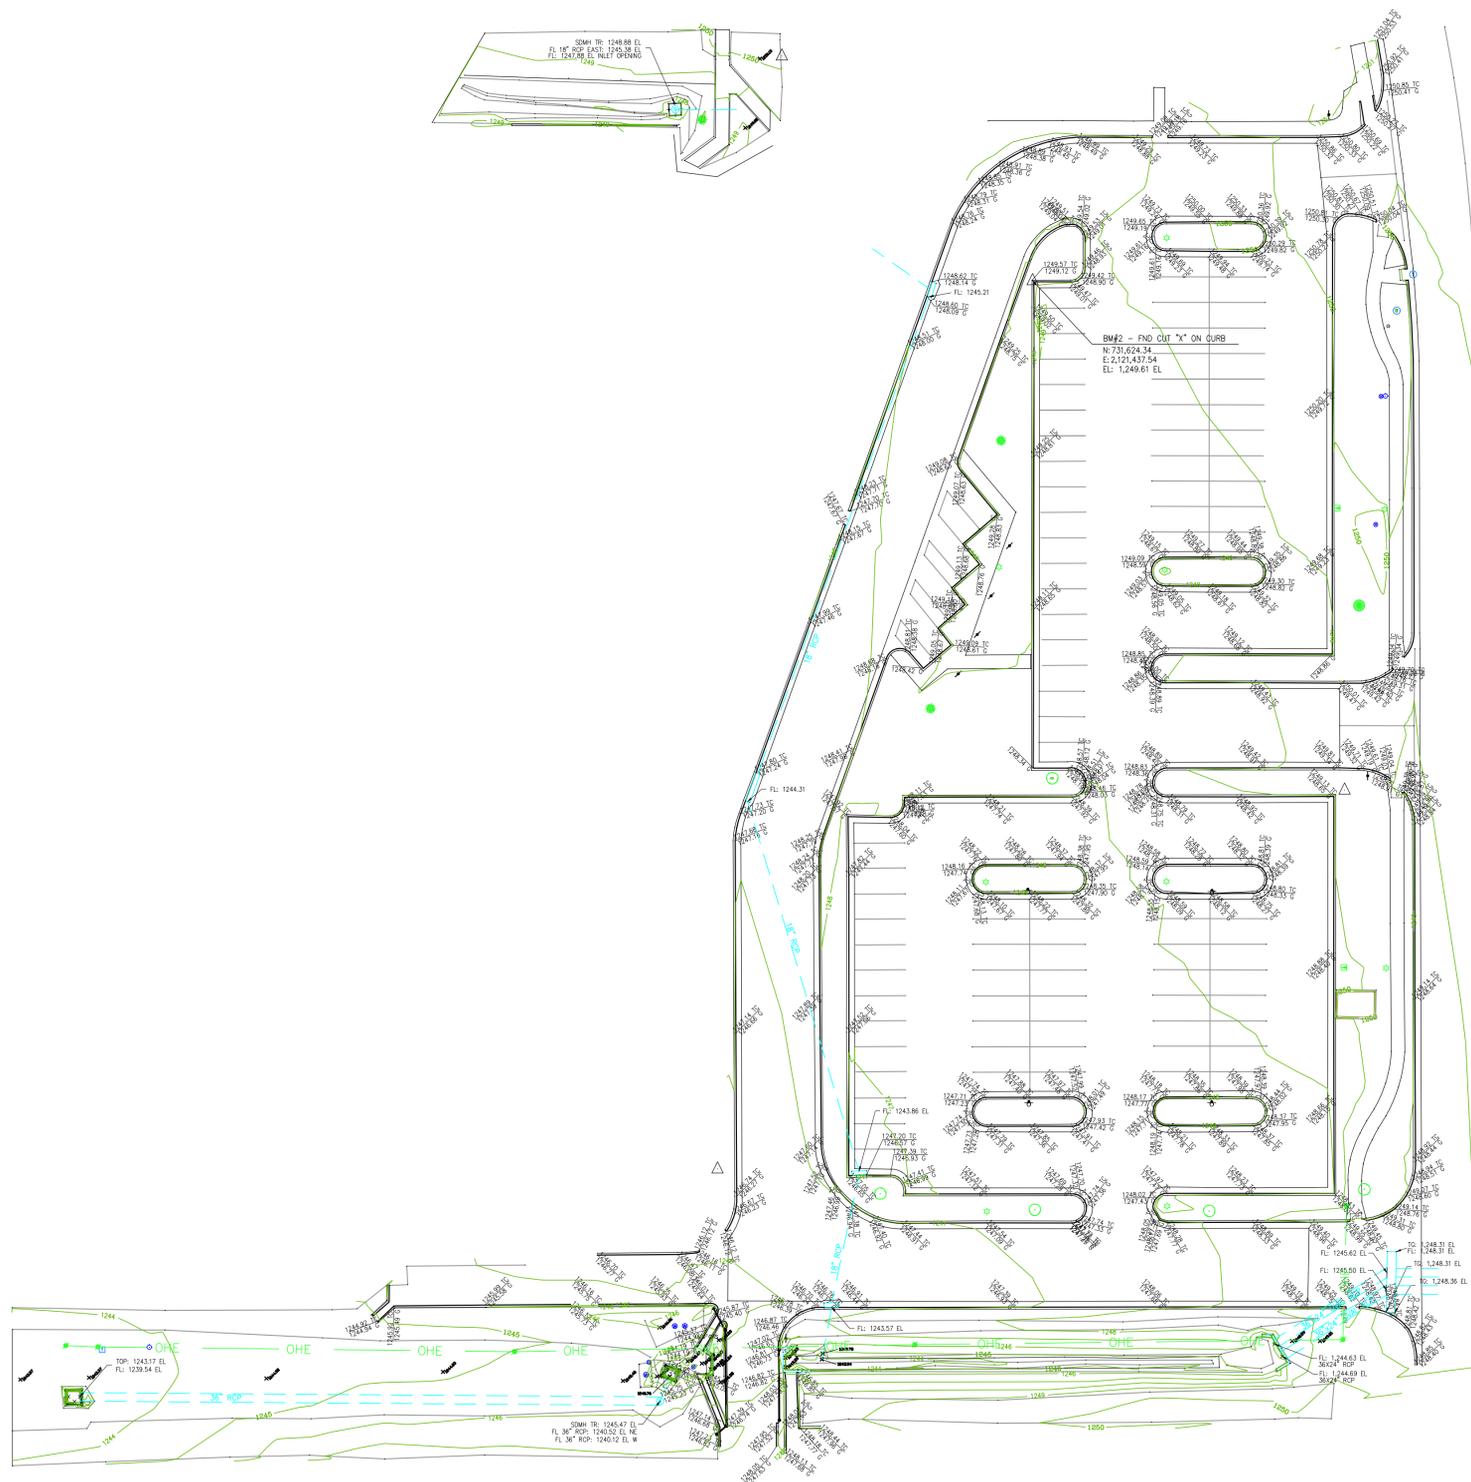

This drawing is an instrument of service and shall remain the property of Delta Surveying Company. It is to be used only for the project for which it was prepared and shall not be reproduced, copied, or transmitted in any form or by any means, electronic or mechanical, including photocopying, recording, or by any information storage and retrieval system, without the prior written approval of Delta Surveying Company. Any distribution or violation of the rights of Delta Surveying Company shall be prosecuted to the fullest extent possible under the law.

No.	Date	Description

Project No. 122-34-25
 Designed By PAT
 Drawn By PAT
 Approved By KRS
 Bk. No.
 Date: 04/12/2025

DELTA
 SURVEYING CO.
 201 N.E. 98TH TERRACE, SUITE A, OKLAHOMA CITY, OKLAHOMA 73105
 TEL: 405-789-8883 FAX: 405-789-8884
 CA # 990 Expires 6-30-24

TOPOGRAPHIC SURVEY
 CENTRAL JUNIOR HIGH SCHOOL
 IN THE CITY OF MOORE
 400 N Broadway Ave
 Moore, OK 73160

SEAL

Kenneth R. Shuford
 Okla. L.S. #1360

Sheet No.
 1 of 1

This Plat of Survey Meets The Oklahoma Minimum Standards For The Practice Of Land Surveying As Adopted By The Oklahoma State Board Of Registration For Professional Engineers And Land Surveyors.

Underground utilities as shown on drawing were located in the field by above ground and visible appearances only. Other utilities may exist that do not have above ground appearances or other features to make them visible to the surveyor. Oklahoma One Call, Inc. "CALL OKIE", should be consulted for additional information.