



CG
Drawn By
MA
Checked By
JULY 2024
Date
Revisions




MOORE
PUBLIC SCHOOLS

EARL WYNE
ELEMENTARY SCHOOL
MEDIA CENTER

Sheet No:
A501

OWNERSHIP USE OF DOCUMENTS:
AGP EXPRESSLY RESERVES ITS
COPYRIGHT AND OTHER PROPERTY
RIGHTS OF ALL PLANS AND DRAWINGS
DESIGNED AND/OR PRODUCED. PLANS
AND DRAWINGS ARE NOT TO BE
REPRODUCED IN ANY FORM OR MANNER
WITHOUT THE EXPRESS WRITTEN
CONSENT OF AGP.

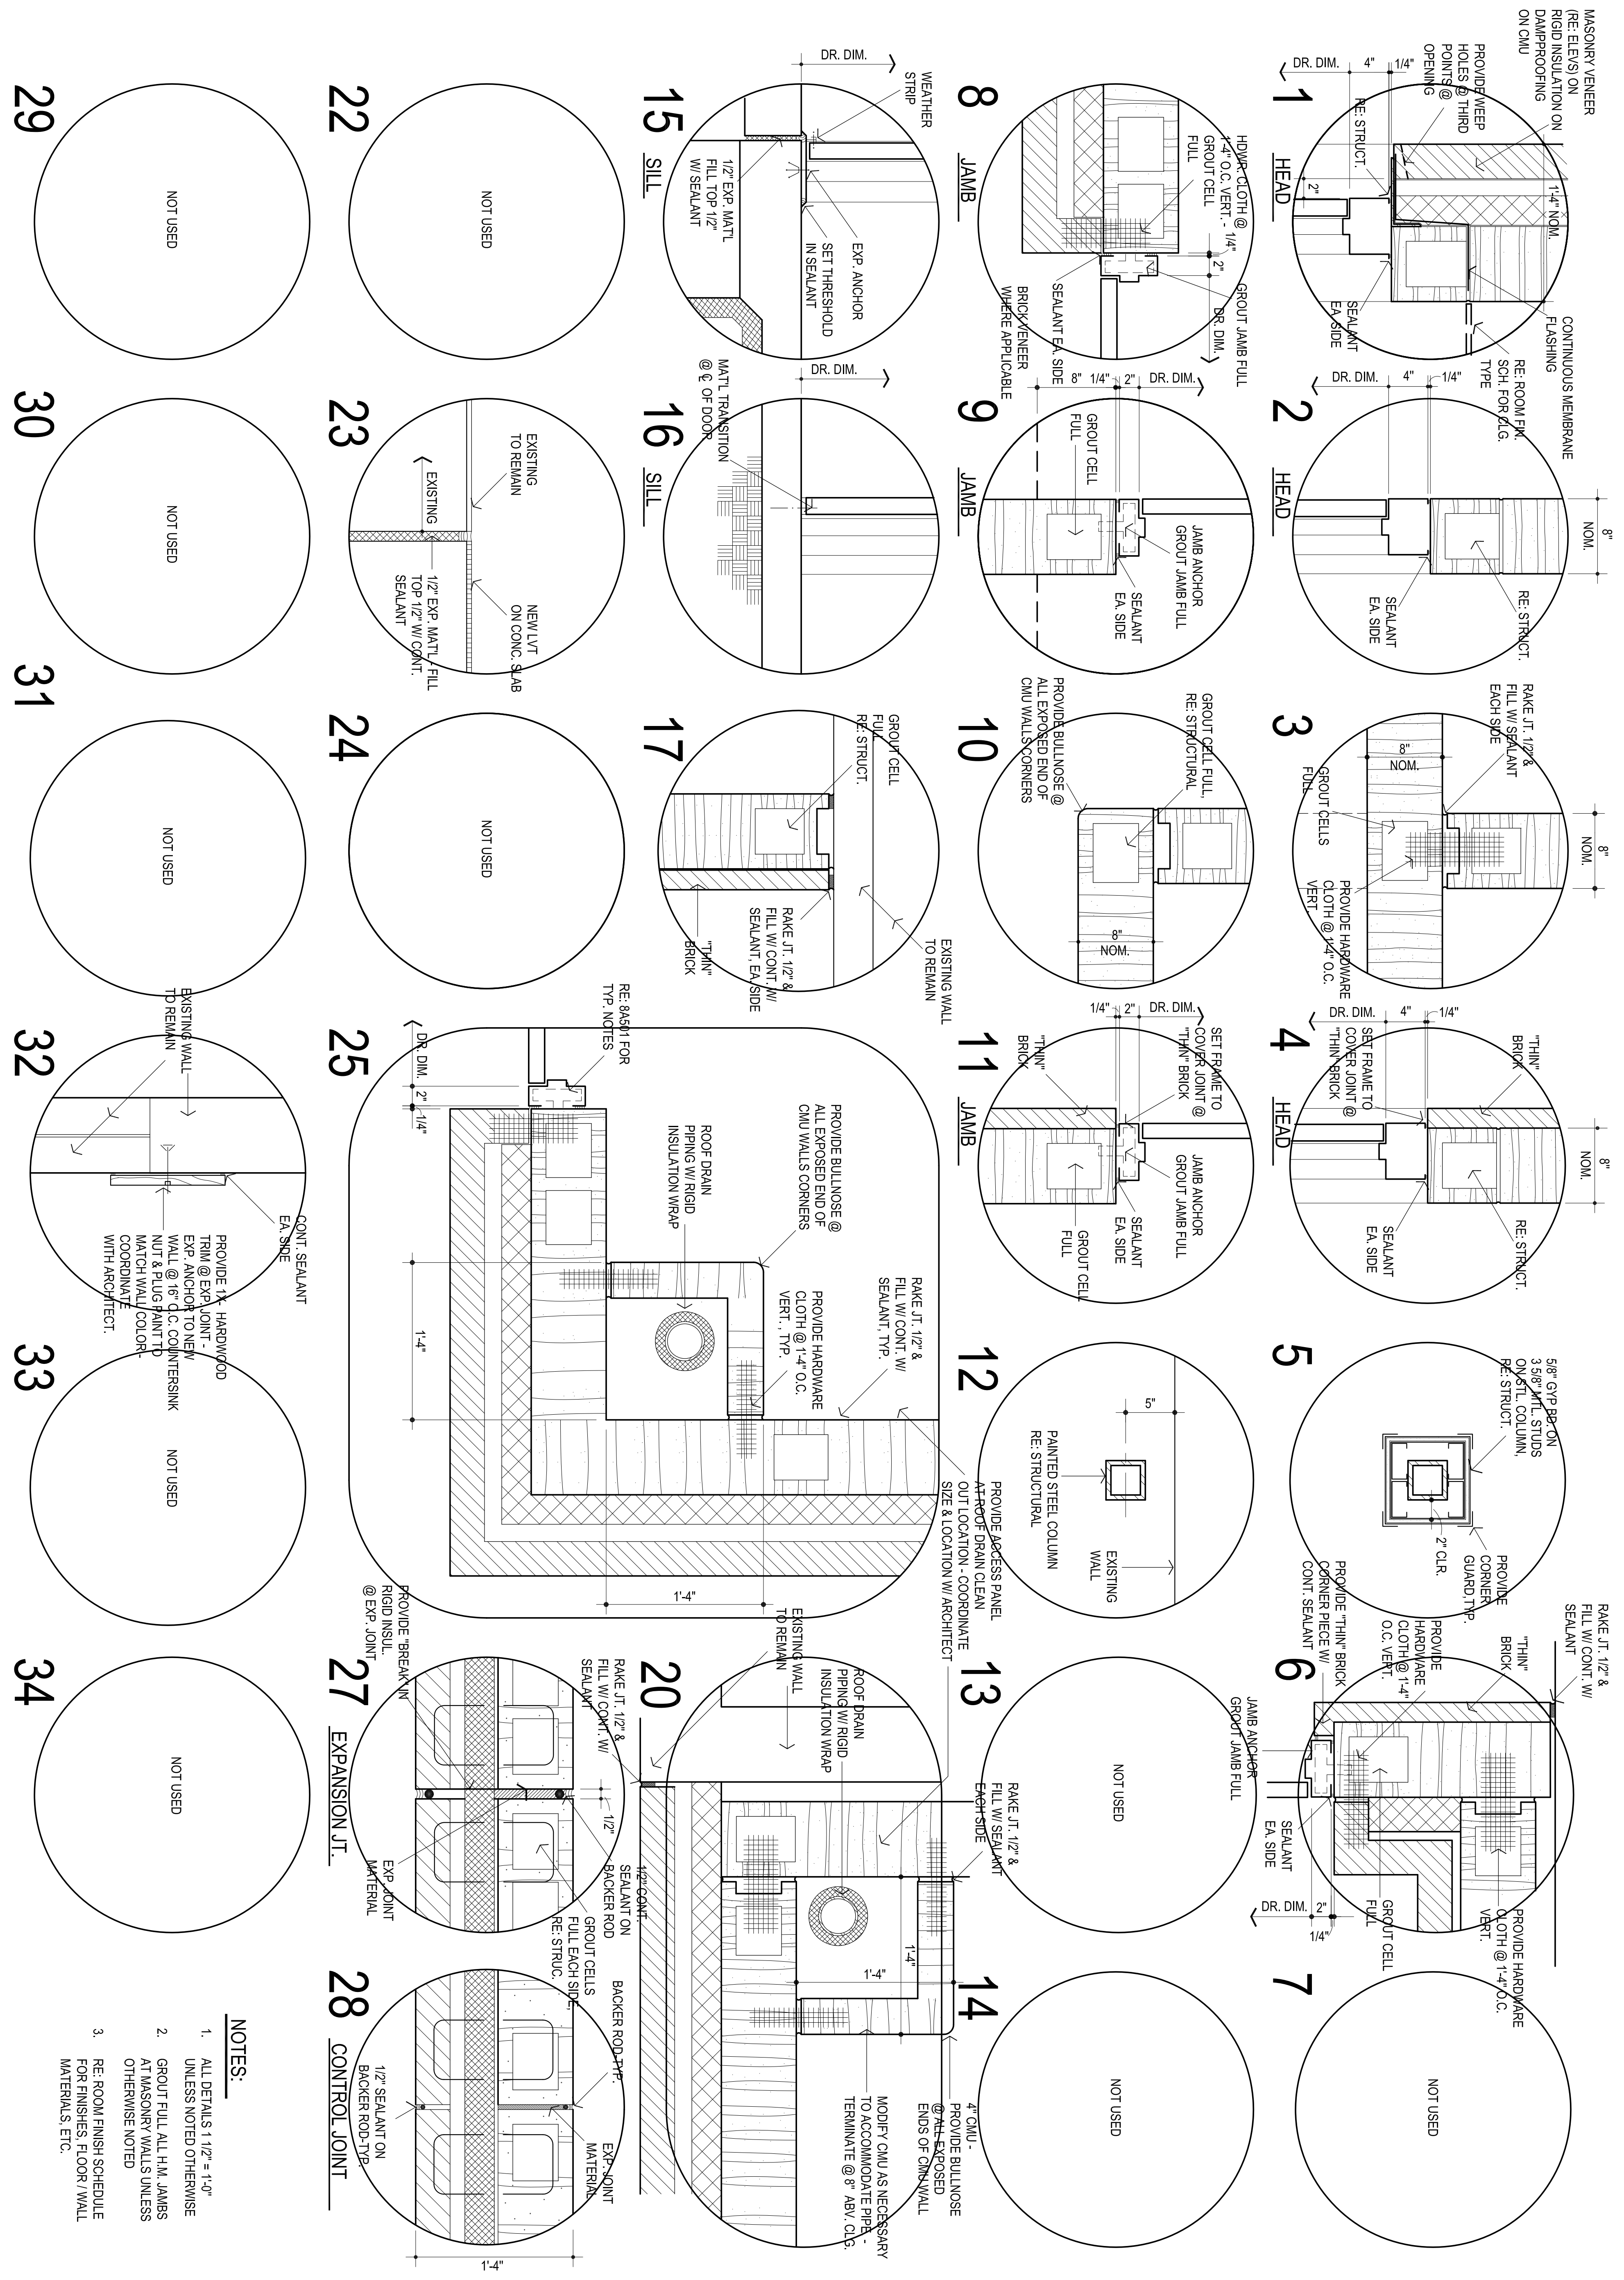

NOTES:

1. ALL DETAILS 1/2" = 1'-0" UNLESS NOTED OTHERWISE
2. GROUT FILL ALL H.M. JAMBS AT MASONRY WALLS UNLESS OTHERWISE NOTED
3. RE: ROOM FINISH SCHEDULE FOR FINISHES, FLOOR, WALL MATERIALS, ETC.