




OS
drawn by _____
MA
checked by _____
SEPTEMBER 2021
date _____
revisions _____



MOORE PUBLIC SCHOOLS
BOARD OF EDUCATION
MOORE, OKLAHOMA

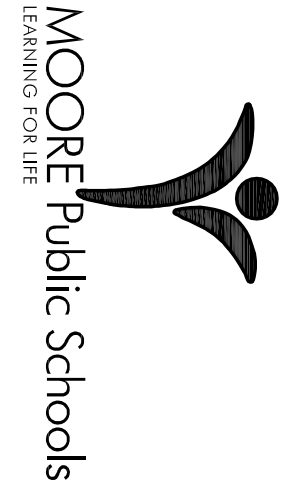

CLASSROOM ADDITION
HIGHLAND EAST
JUNIOR HIGH SCHOOL

Sheet no.
A107

OWNERSHIP USE OF DOCUMENTS:
AGP EXPRESSLY RESERVES ITS
COPYRIGHT AND OTHER PROPERTY
RIGHTS OF ALL PLANS AND DRAWINGS
DESIGNED AND/OR PRODUCED. PLANS
AND DRAWINGS ARE NOT TO BE
REPRODUCED, COPIED, OR
WITHOUT THE EXPRESSED WRITTEN
CONSENT OF AGP.

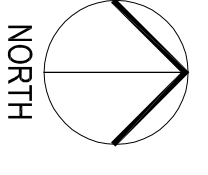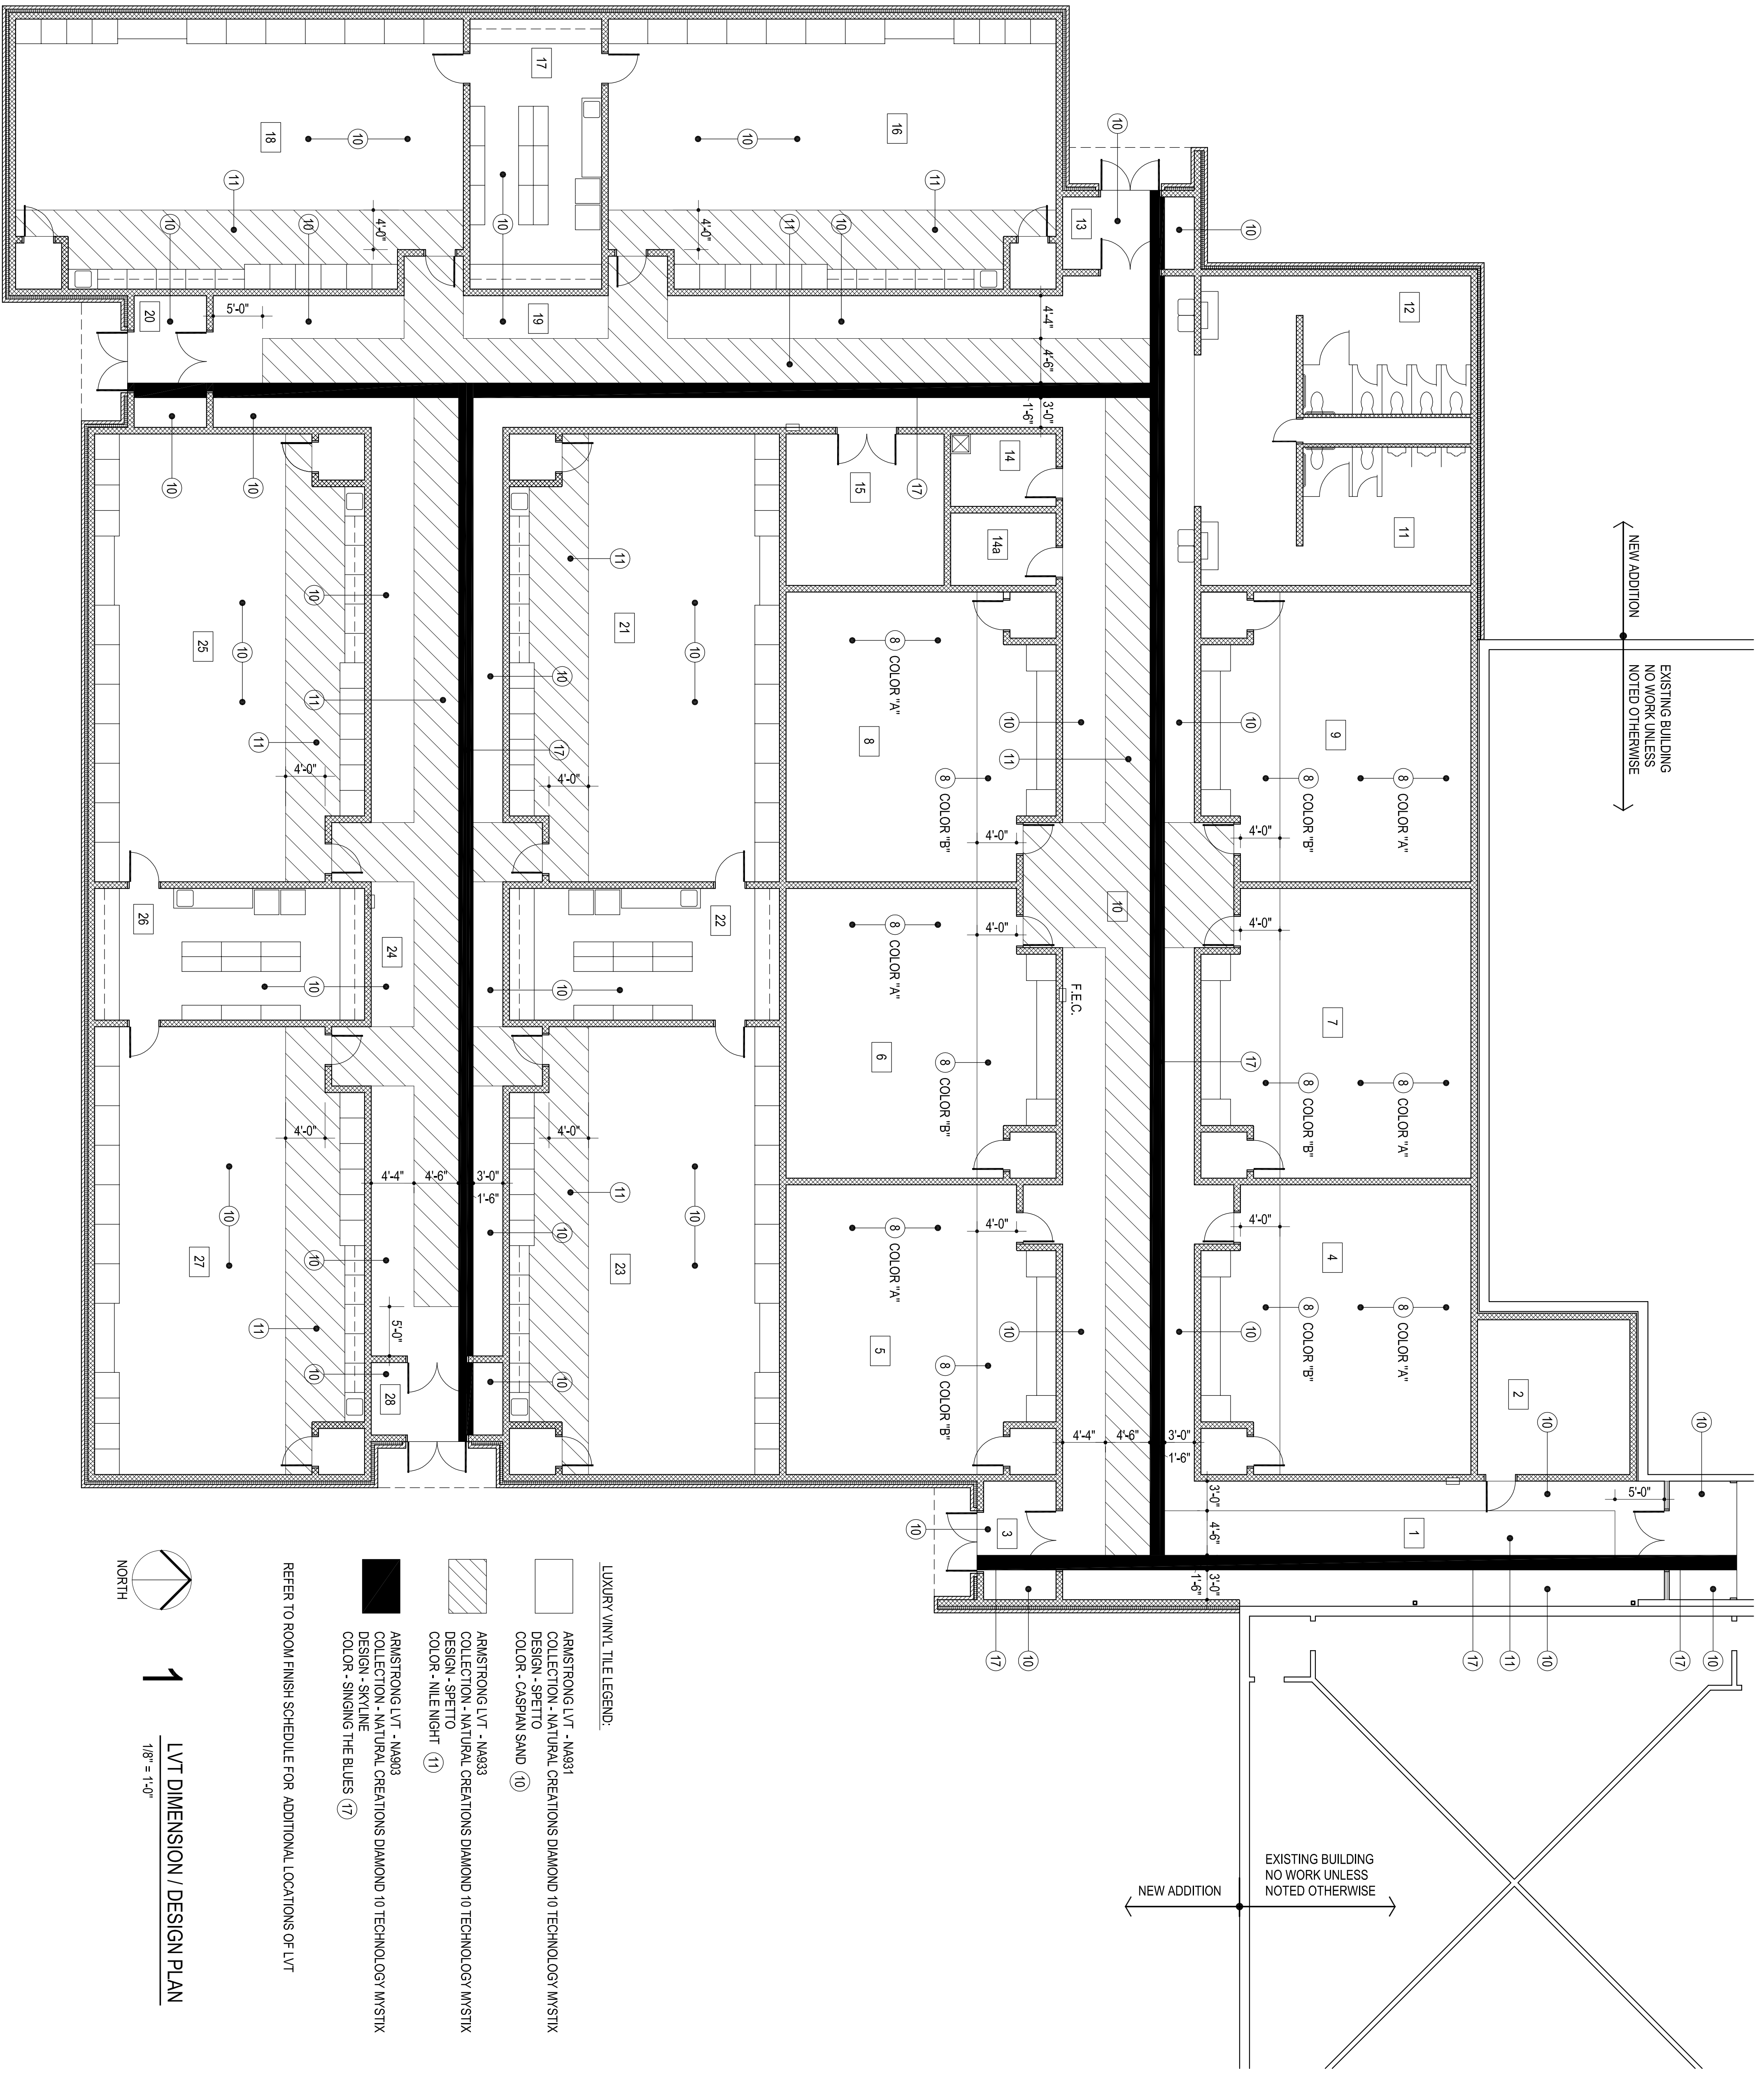

1
LVT DIMENSION / DESIGN PLAN
1/8" = 1'-0"

- LUXURY VINYL TILE LEGEND:
- ARMSTRONG LVT - NA931
COLLECTION - NATURAL CREATIONS DIAMOND 10 TECHNOLOGY MVS1X
DESIGN - SPETTO
COLOR - CASHAW SAND (10)
 - ARMSTRONG LVT - NA933
COLLECTION - NATURAL CREATIONS DIAMOND 10 TECHNOLOGY MVS1X
DESIGN - SPETTO
COLOR - NILE NIGHT (11)
 - ARMSTRONG LVT - NA903
COLLECTION - NATURAL CREATIONS DIAMOND 10 TECHNOLOGY MVS1X
DESIGN - SKYLINE
COLOR - SINGING THE BLUES (17)
- REFER TO ROOM FINISH SCHEDULE FOR ADDITIONAL LOCATIONS OF LVT