




01 LOW VOLTAGE ELEVATION - IN-WALL RACEWAY NOT TO SCALE

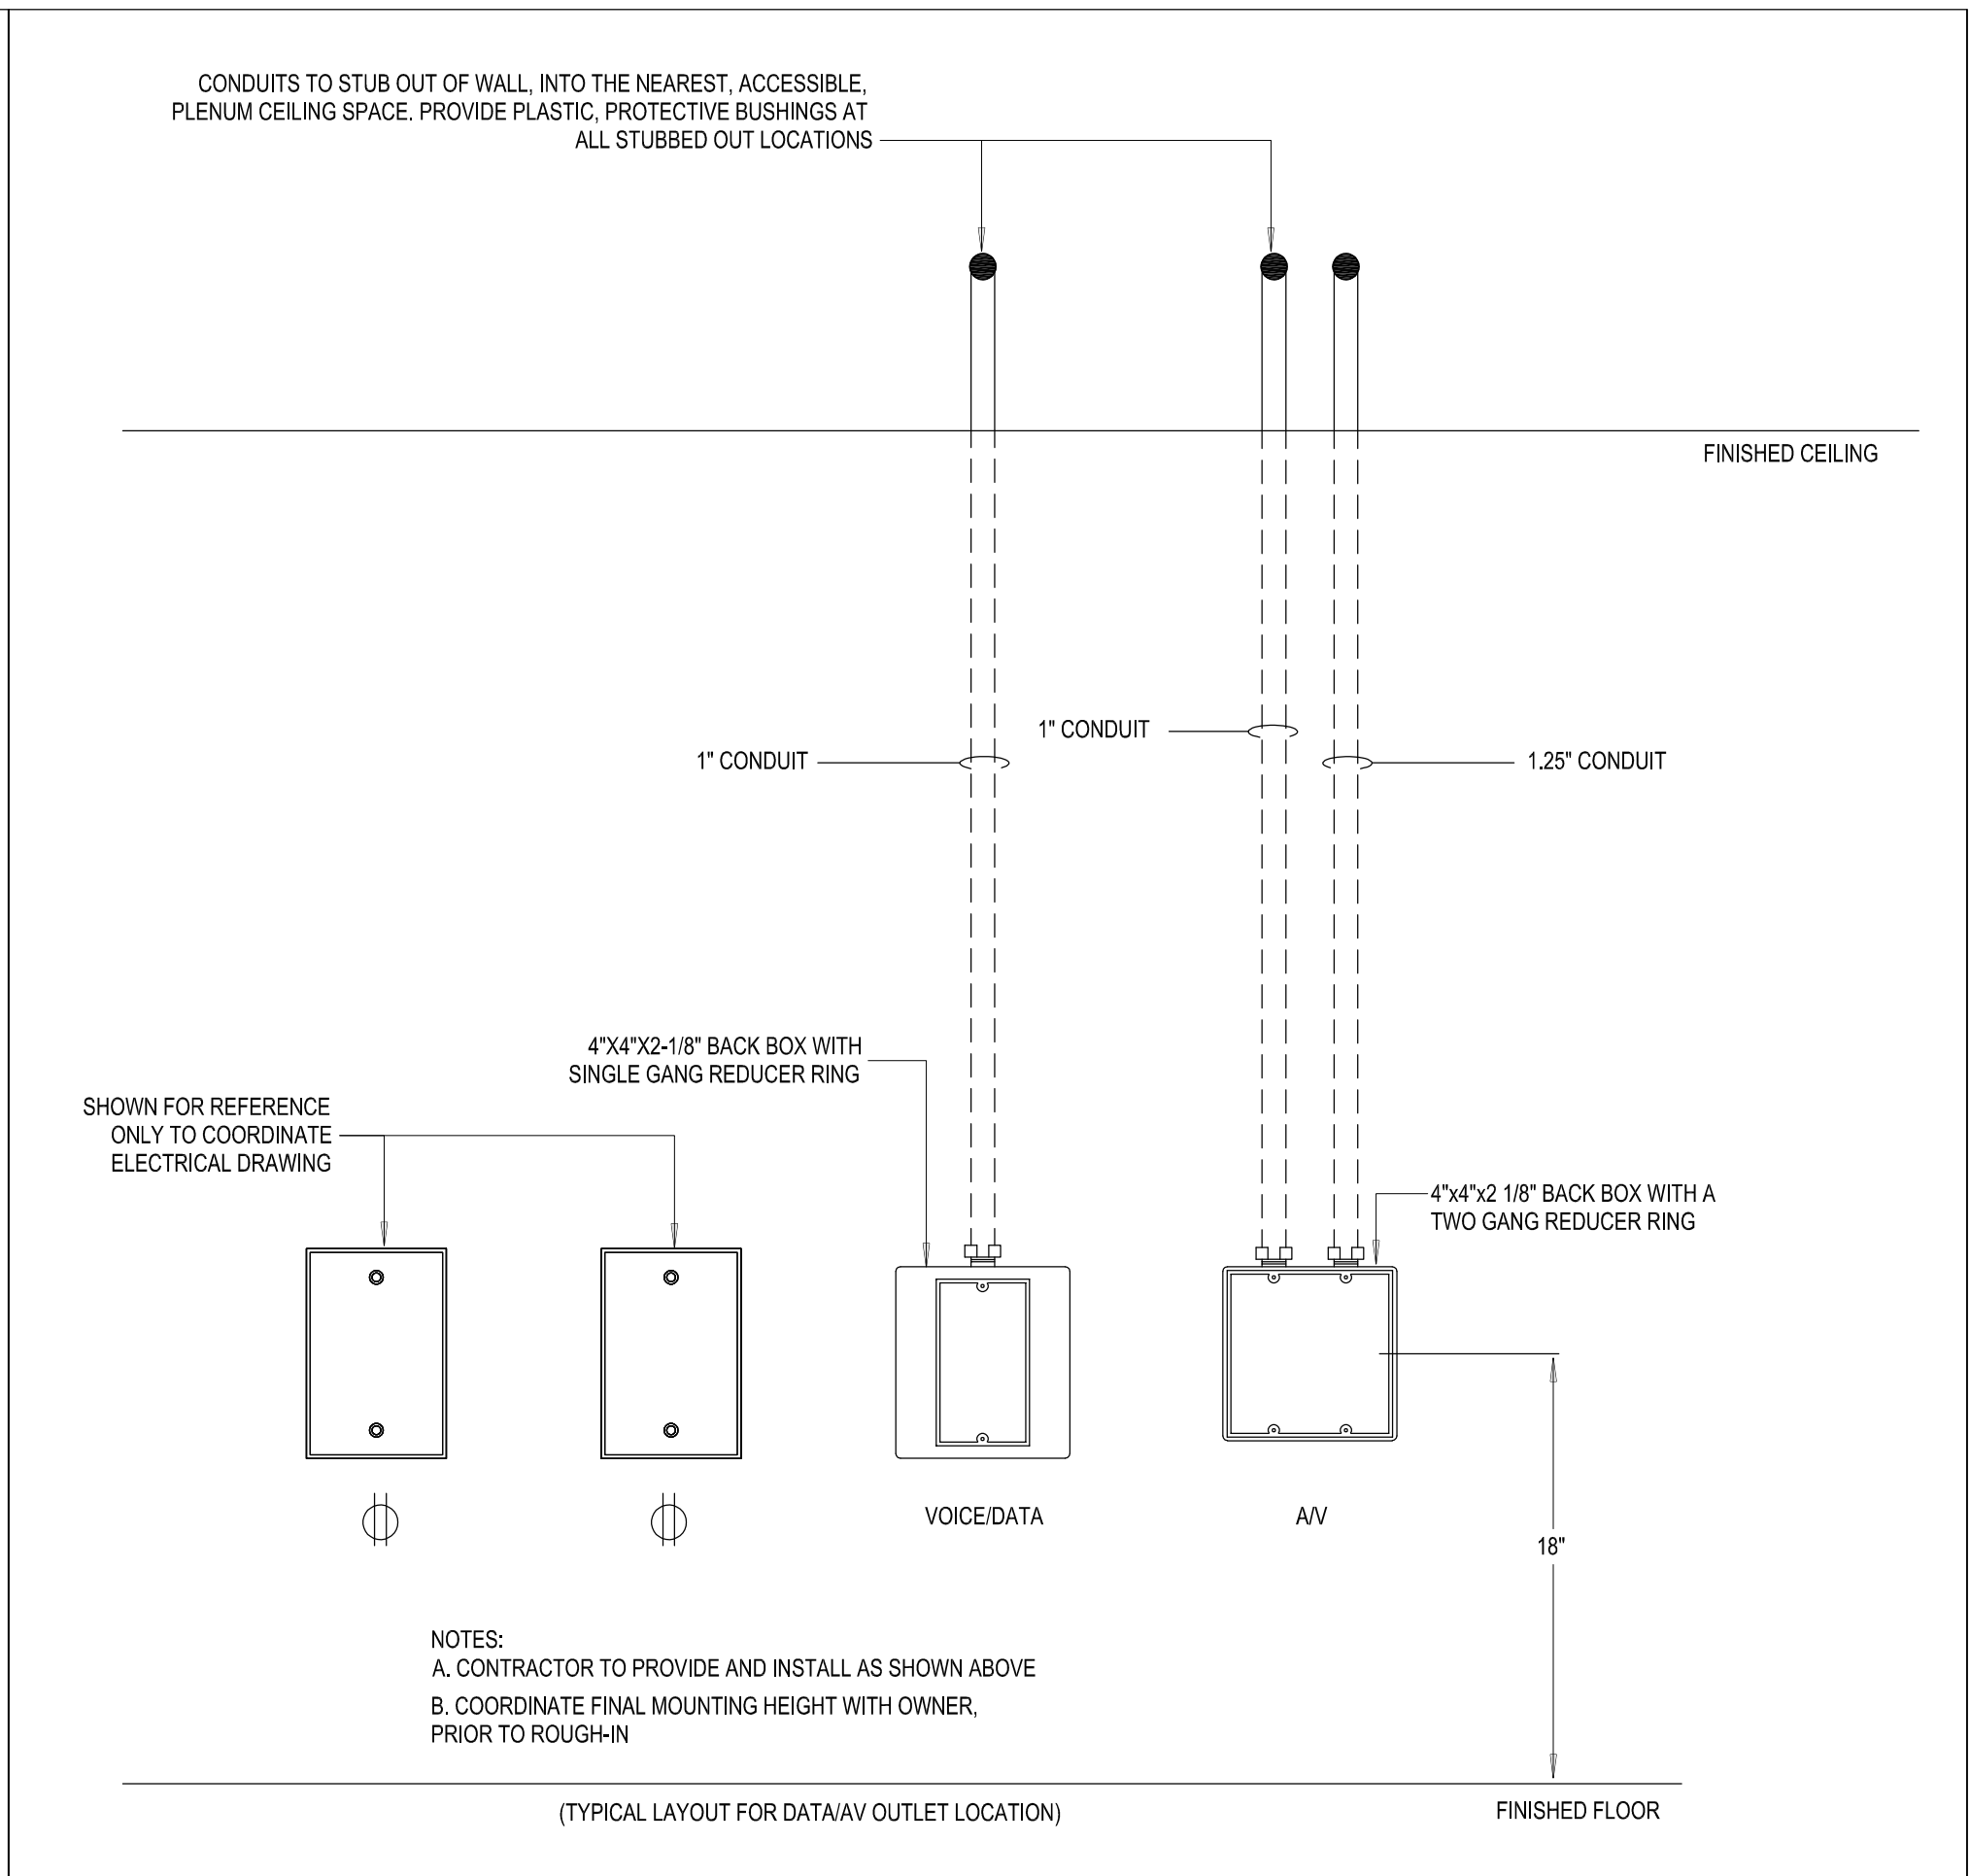


02 RACEWAY DETAIL - TYPICAL INSTRUCTORS OUTLET NOT TO SCALE

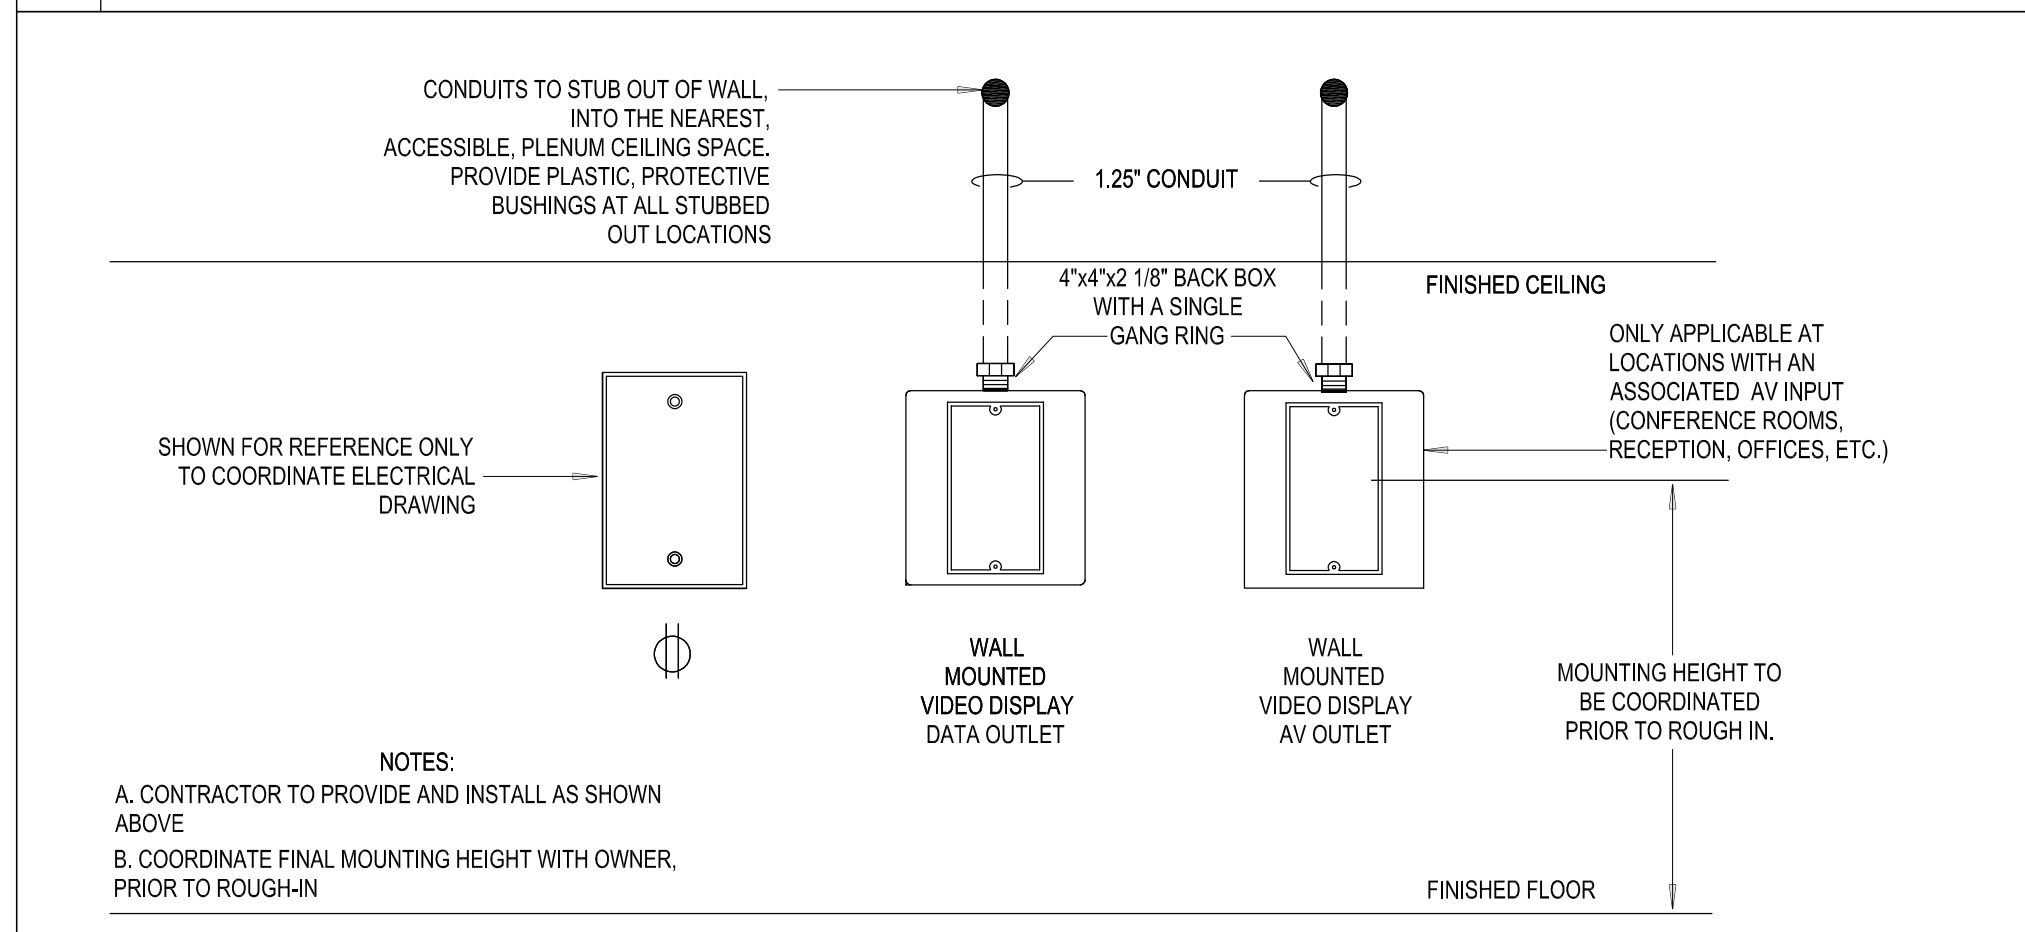


03 RACEWAY DETAIL - WALL MOUNTED DISPLAY NOT TO SCALE

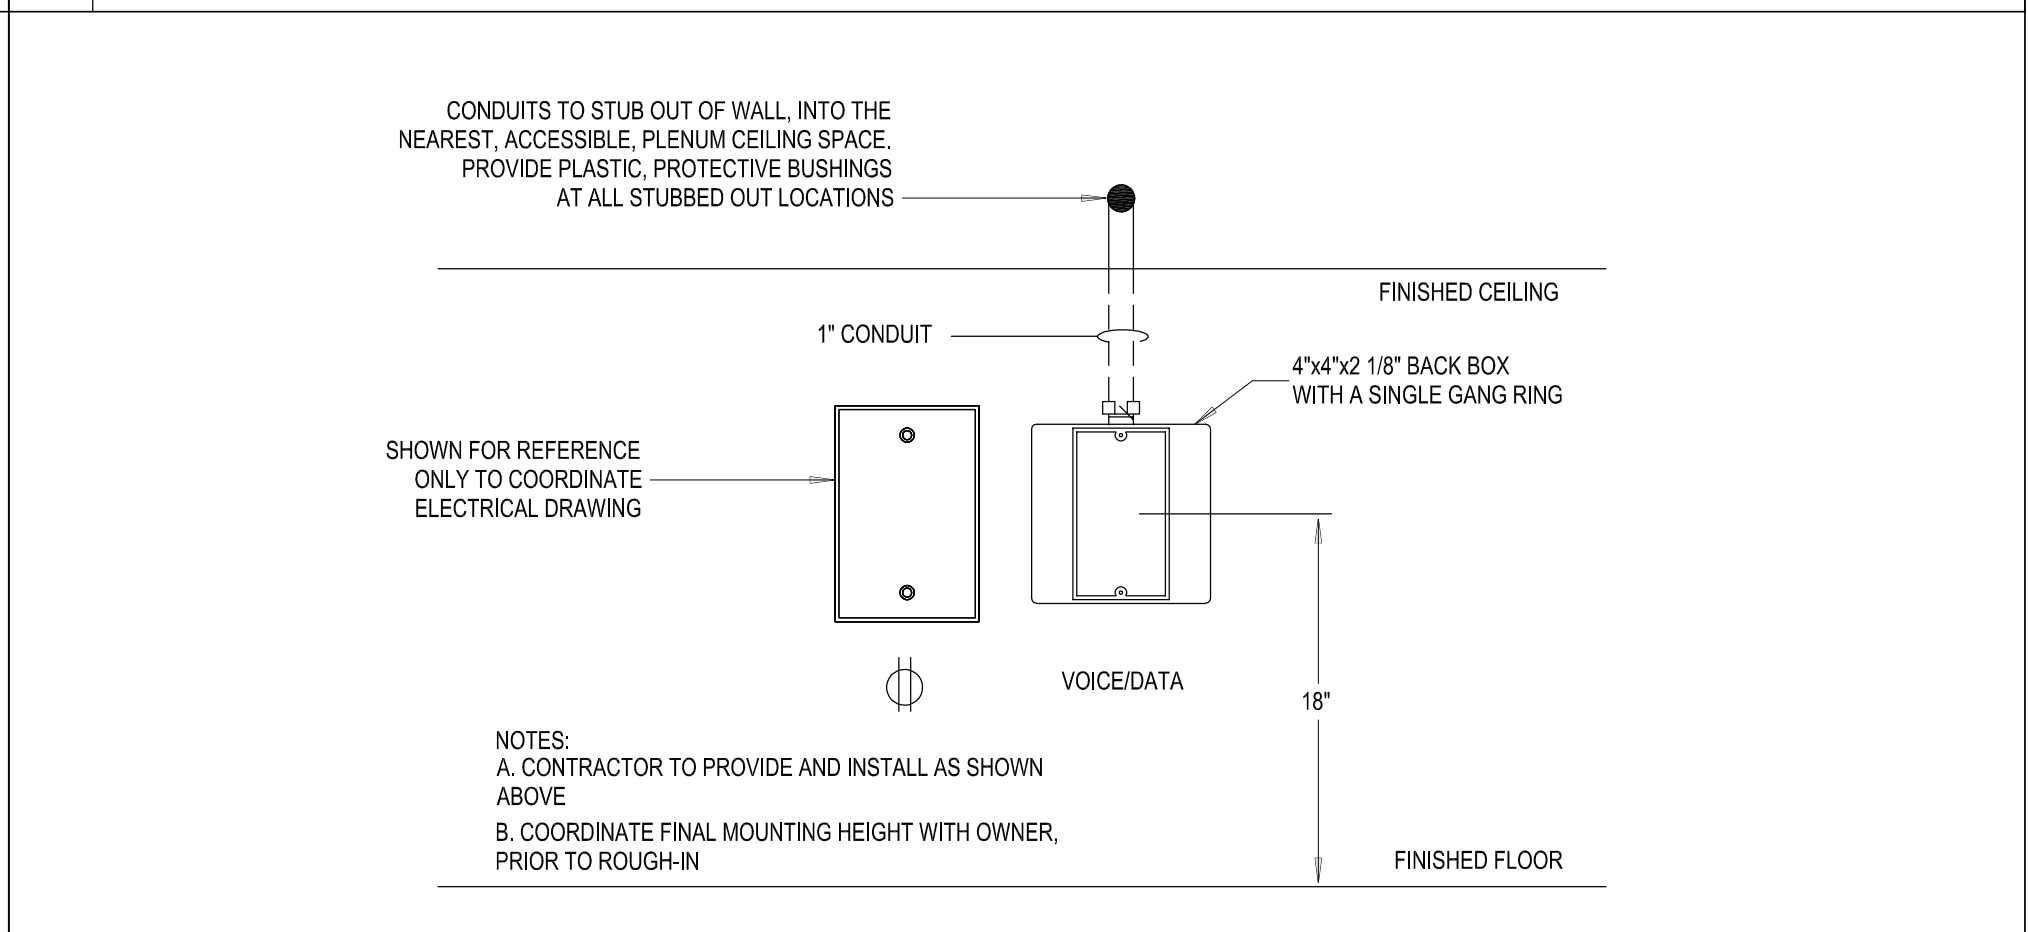

04 RACEWAY DETAIL - TYPICAL VOICE/DATA OUTLET NOT TO SCALE

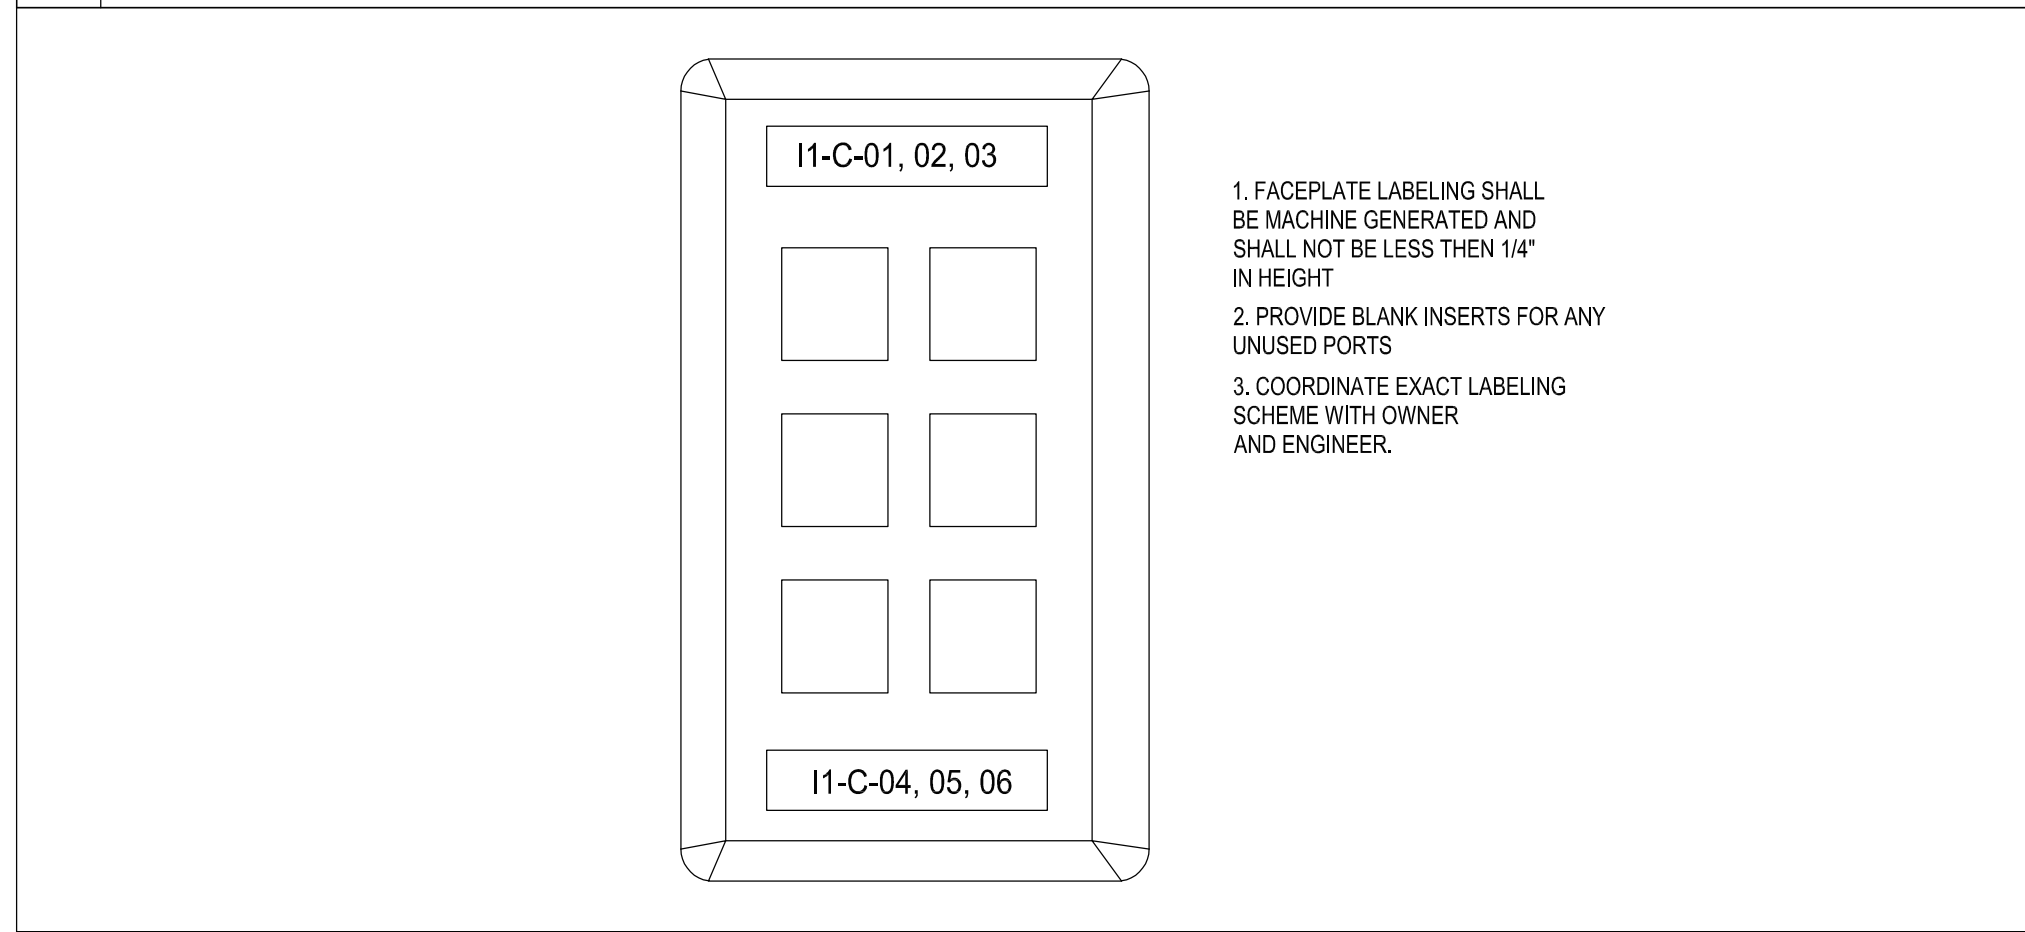

05 FACEPLATE LABEL DETAIL NOT TO SCALE

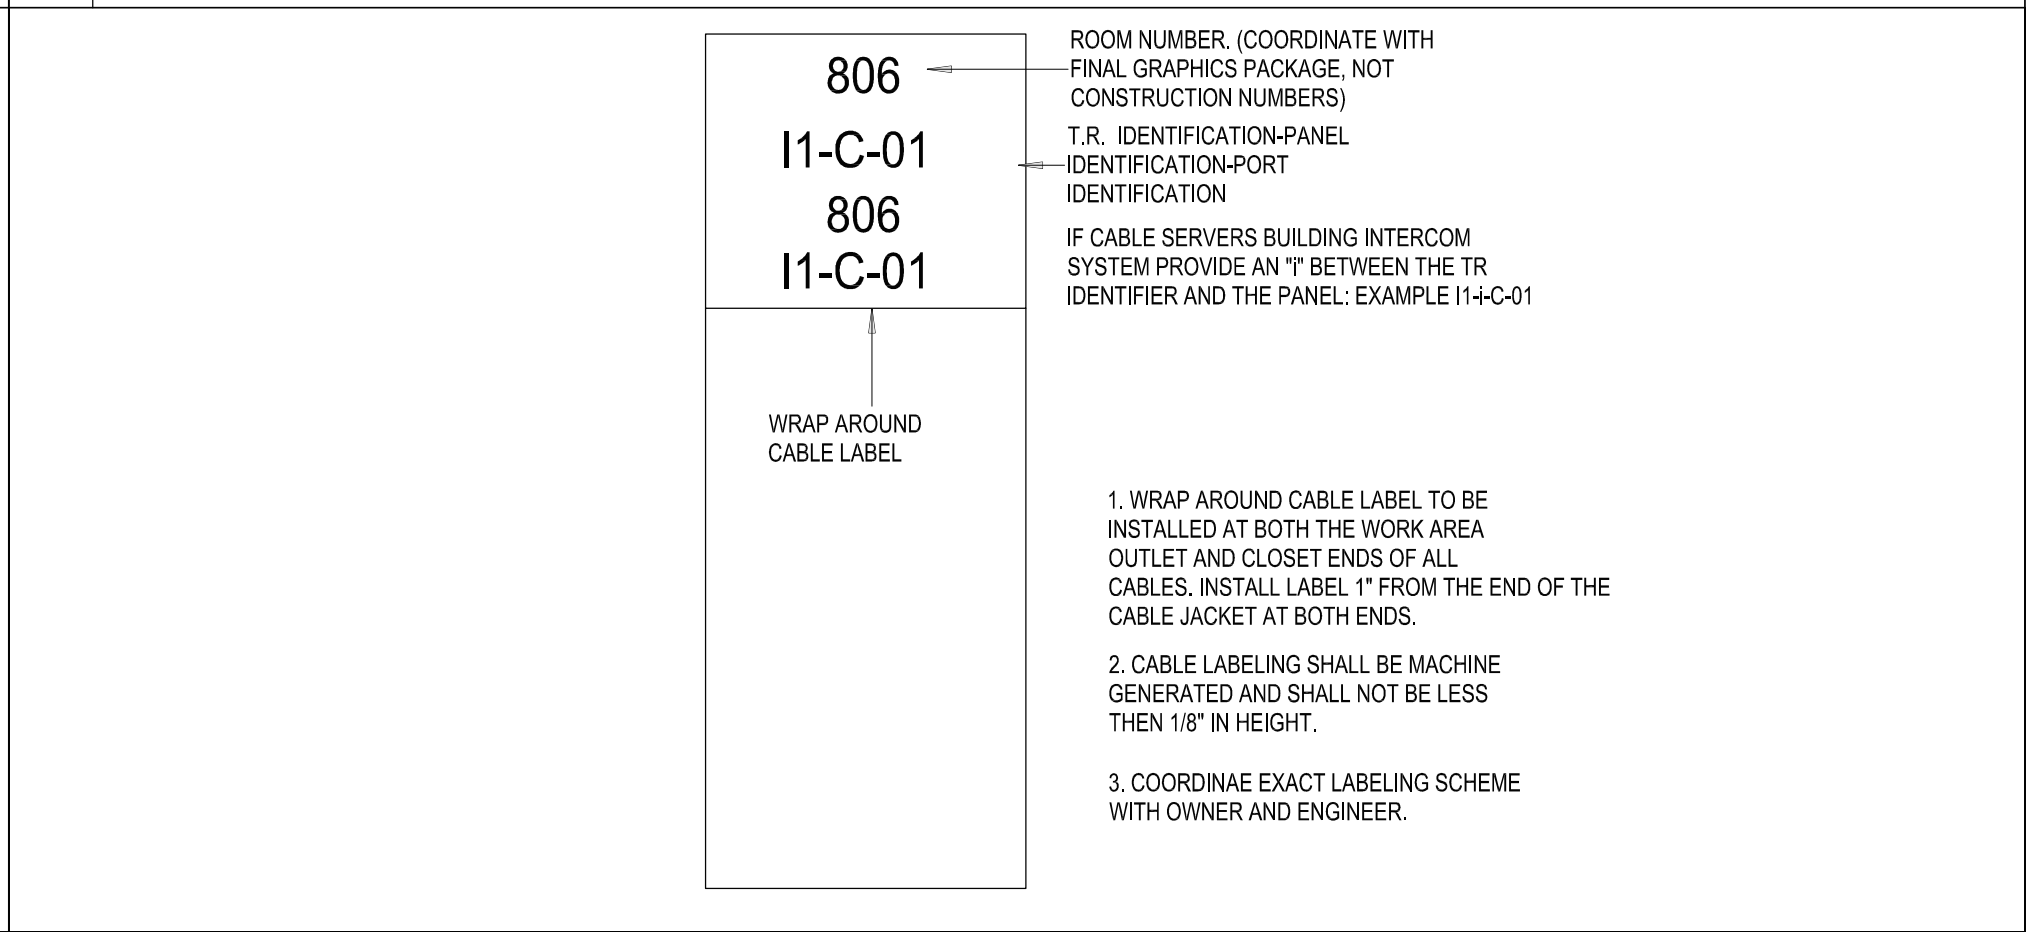

06 CABLE LABEL DETAIL NOT TO SCALE

drawn by MA  
checked by NY  
SEPTEMBER 2021  
date  
revisions

MOORE PUBLIC SCHOOLS  
BOARD OF EDUCATION  
MOORE, OKLAHOMA



CLASSROOM ADDITION  
HIGHLAND EAST  
JUNIOR HIGH SCHOOL

sheet no:  
**T301**