

01 TECHNOLOGY WALL PRESENTATION

NOT TO SCALE

drawn by MA

checked by NY

SEPTEMBER 2021
date

revisions


MOORE PUBLIC SCHOOLS
BOARD OF EDUCATION
MOORE, OKLAHOMA



CLASSROOM ADDITION
HIGHLAND EAST
JUNIOR HIGH SCHOOL

sheet no:

T302

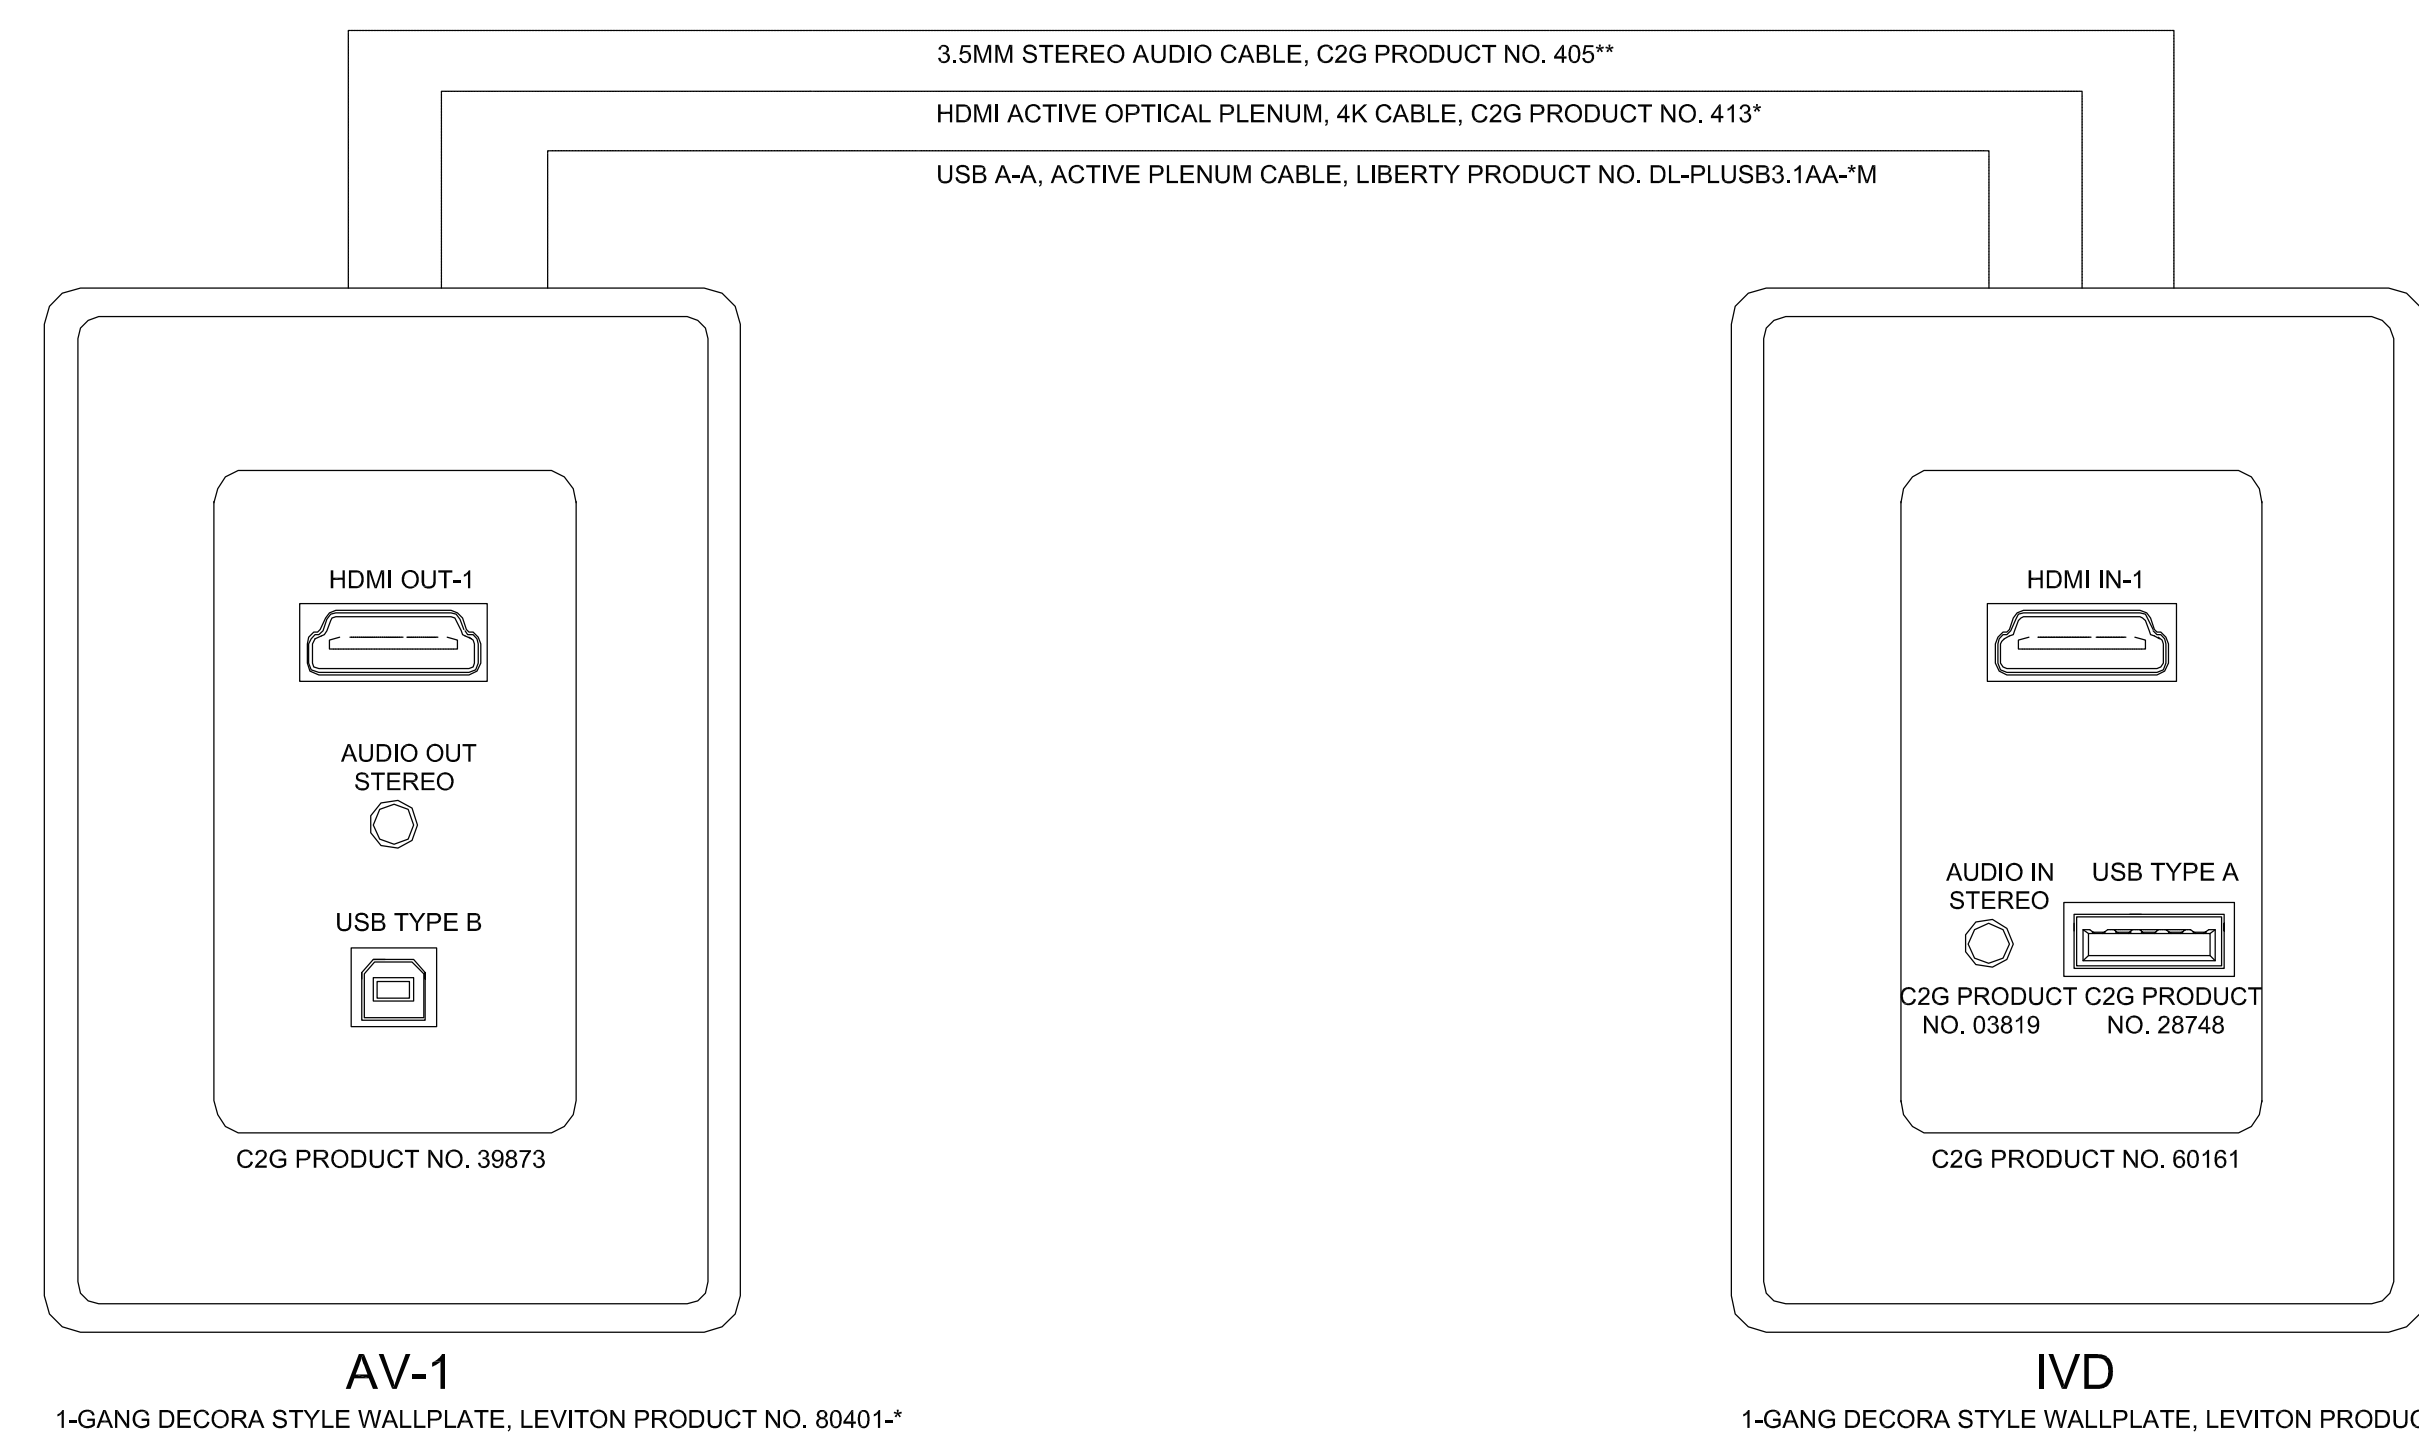

02 TYPICAL 'IVD' 'AV-1' OUTLET DETAIL

NOT TO SCALE