





CC
drawn by
MA
checked by
JULY 2023
date
revisions

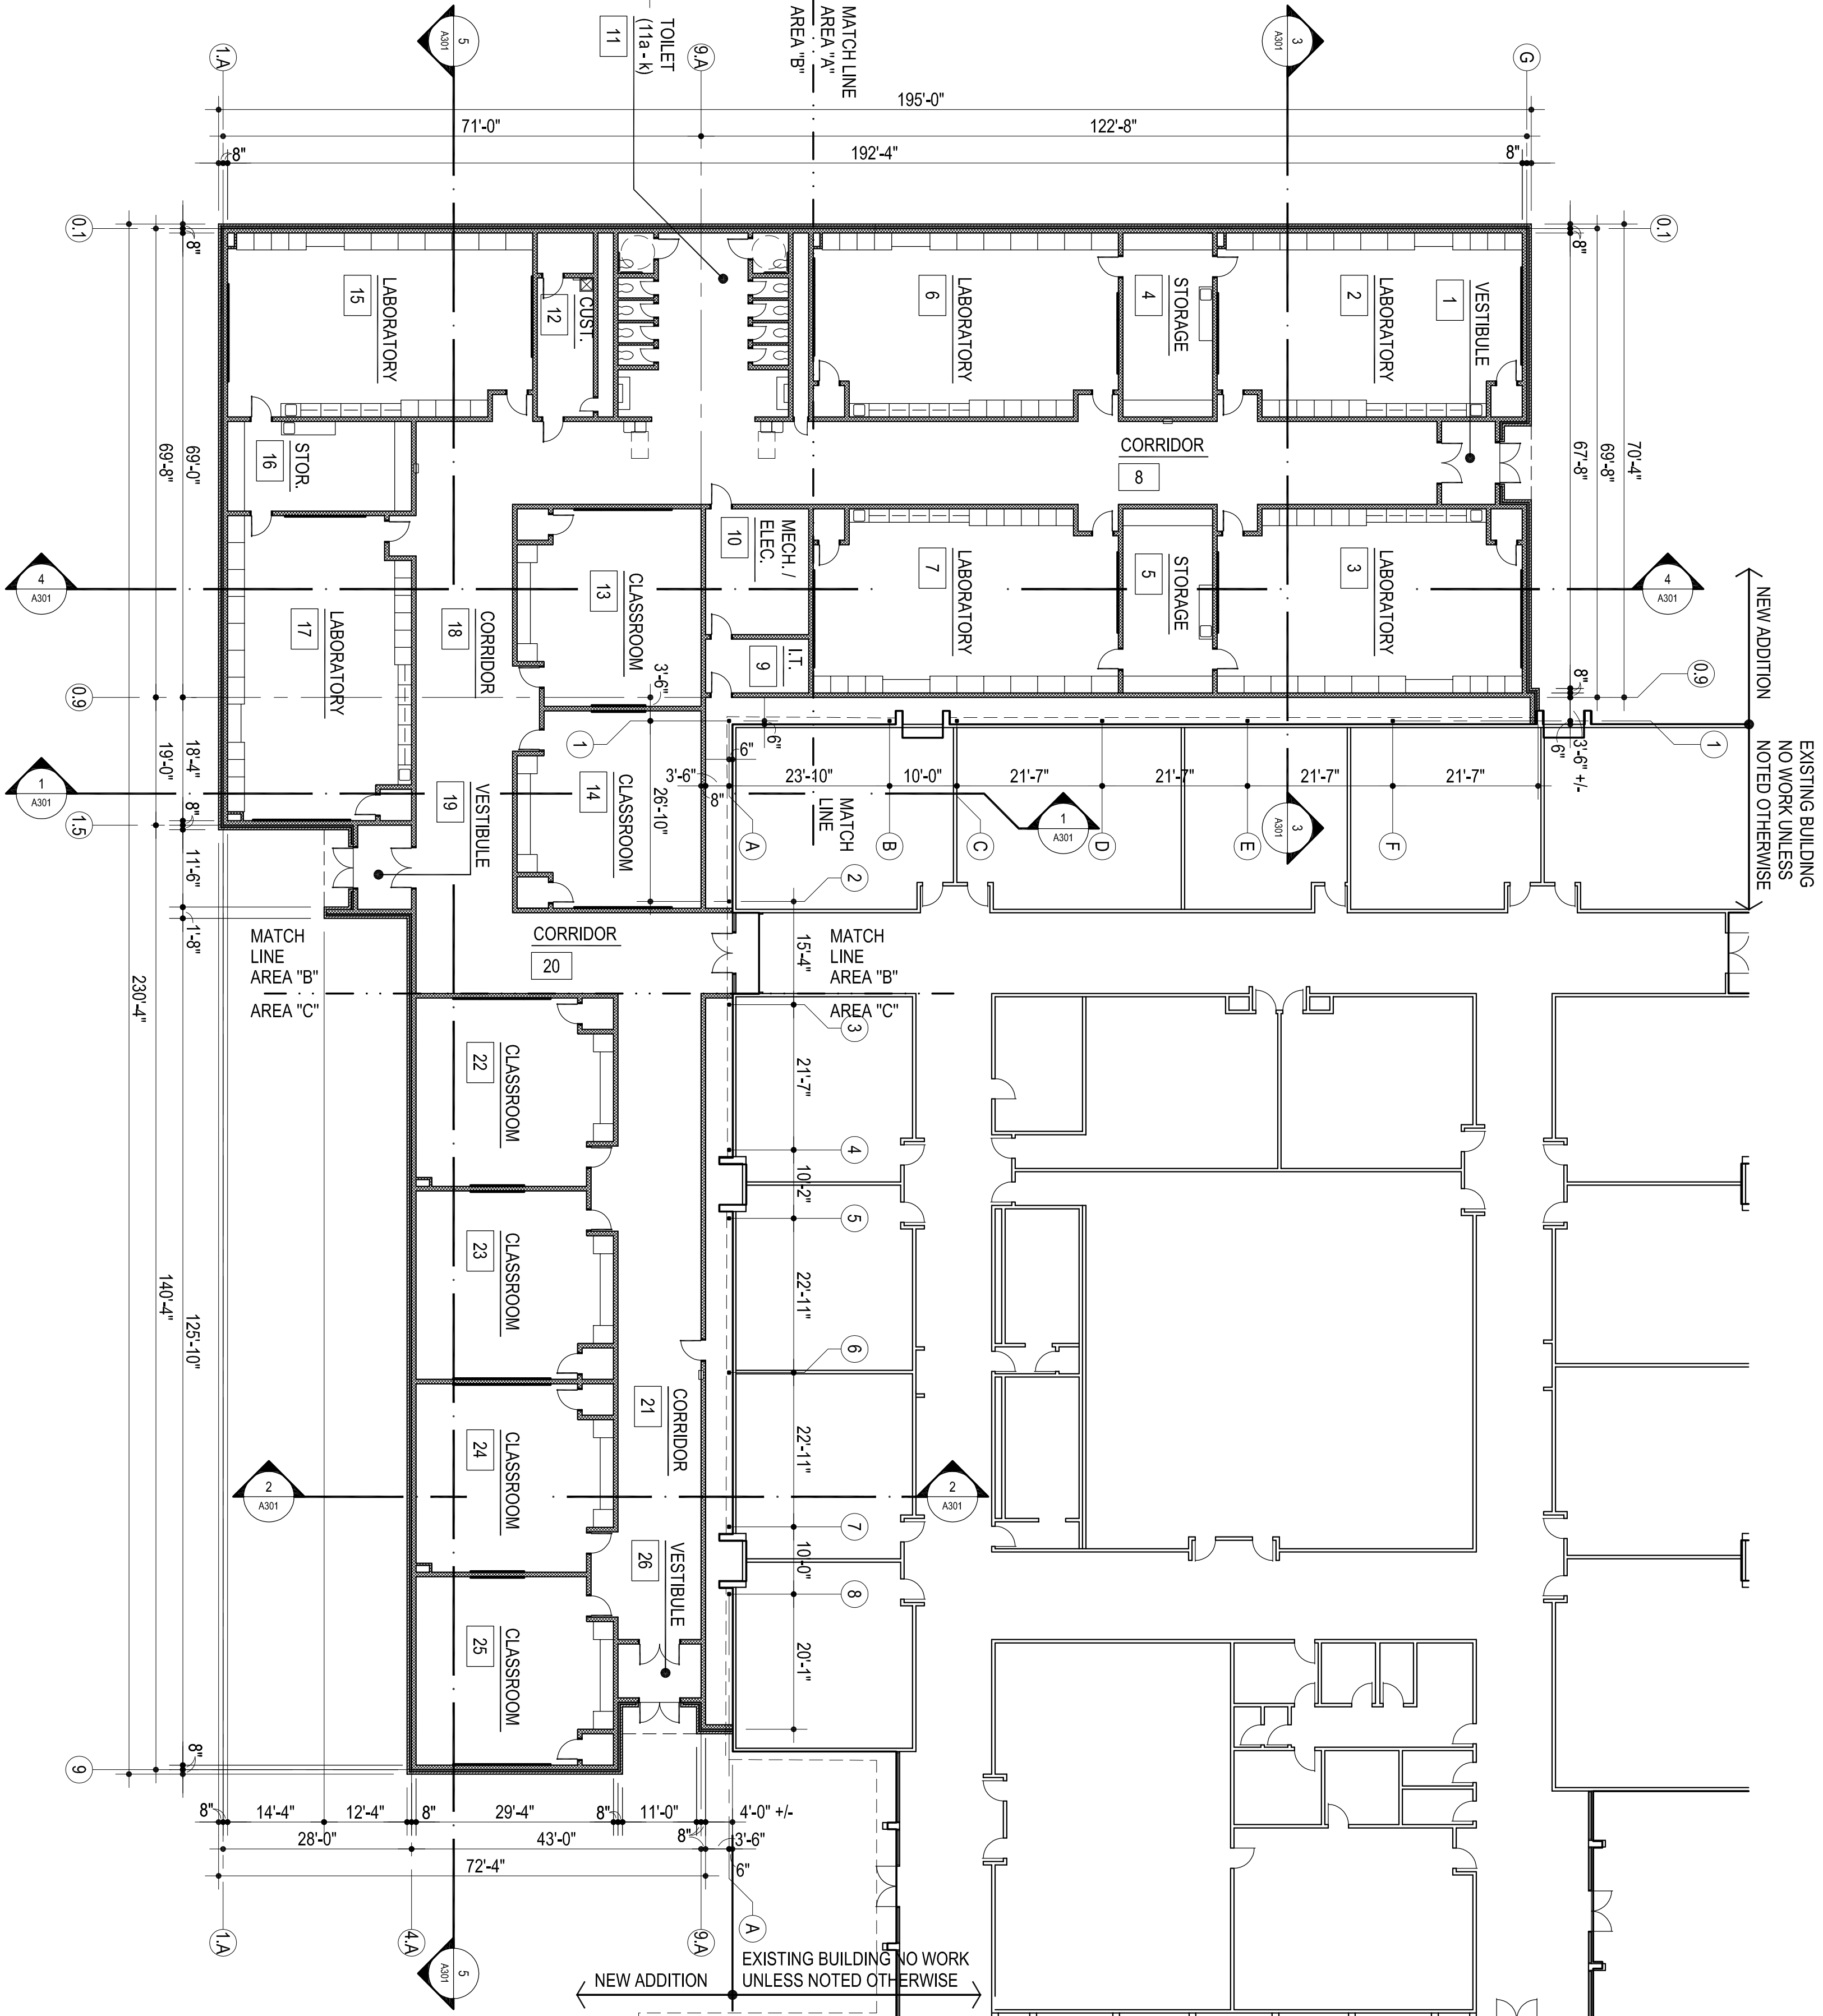

- MISCELLANEOUS NOTES:
1. F.E.C. - FIRE EXTINGUISHER AND CABINET
 2. REFER AT 16, A117 & A118 FOR FLOORING FINISH LAYOUT

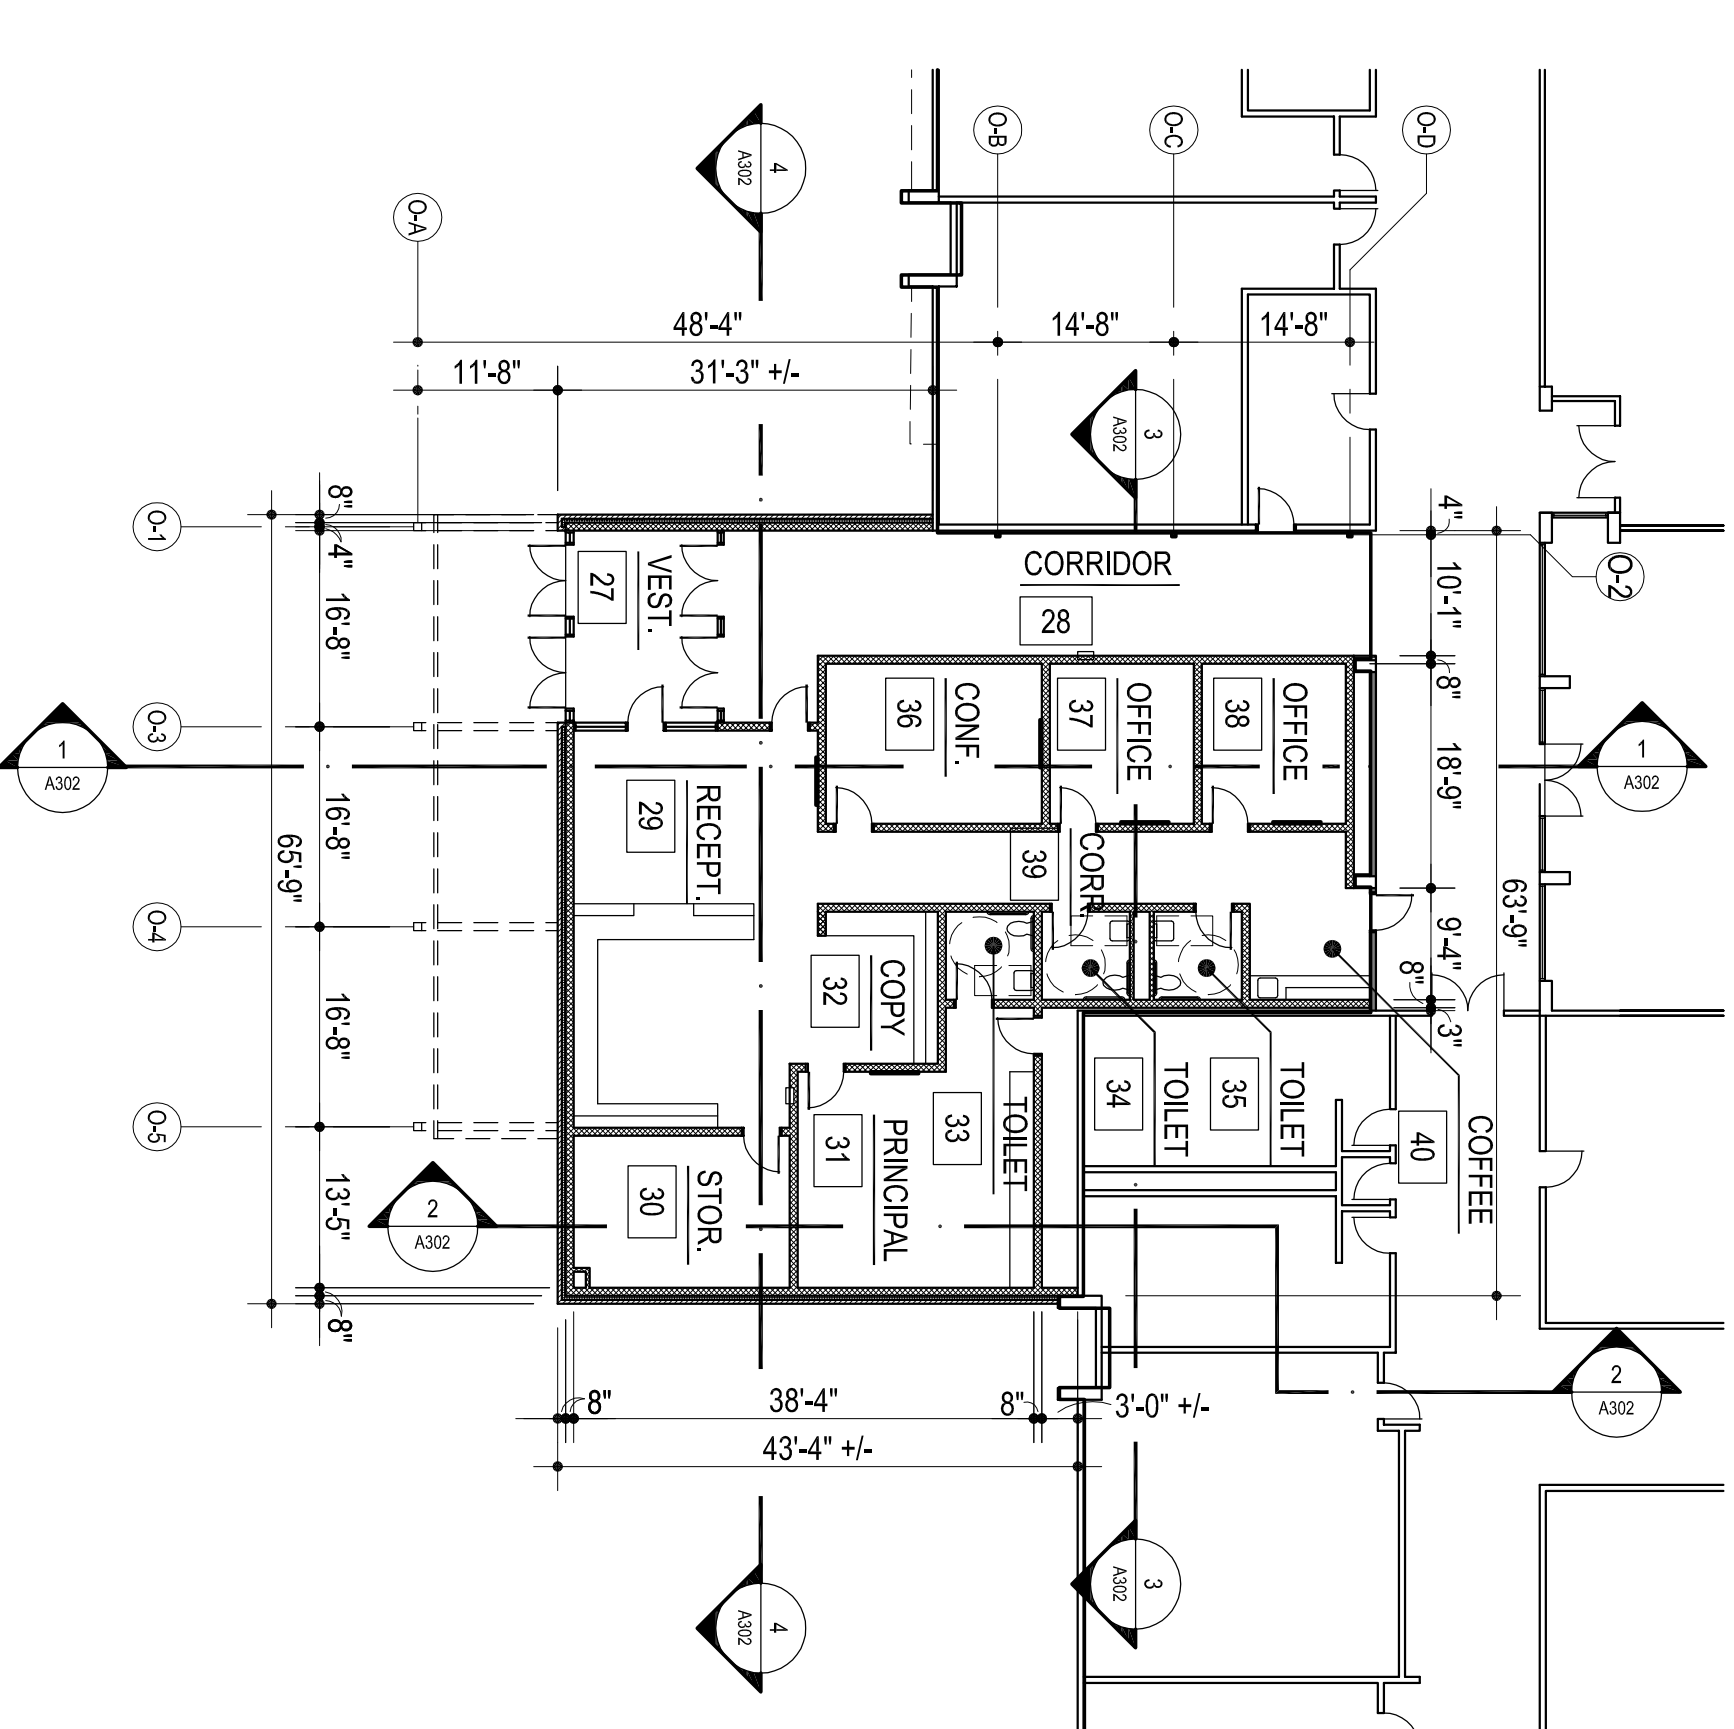