



Michael Abila
7/31/23

CC _____
drawn by _____
MA _____
checked by _____
JULY 2023 _____
date _____
revisions _____

MOORE PUBLIC SCHOOLS
BOARD OF EDUCATION
MOORE, OKLAHOMA





CLASSROOM ADDITION
HIGHLAND WEST
JUNIOR HIGH SCHOOL

Sheet No.:

A107

EXTERIOR PLAN
OWNERSHIP USE OF DOCUMENTS:
AGP EXPRESSLY RESERVES ITS
COPYRIGHT AND OTHER PROPERTY
RIGHTS OF ALL PLANS AND DRAWINGS
DESIGNED AND/OR PRODUCED BY
AGP AND/OR ITS AFFILIATES AND
REPRODUCED IN ANY FORM OR MANNER
WITHOUT THE EXPRESSED WRITTEN
CONSENT OF AGP.

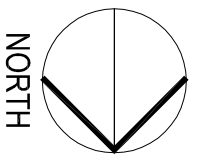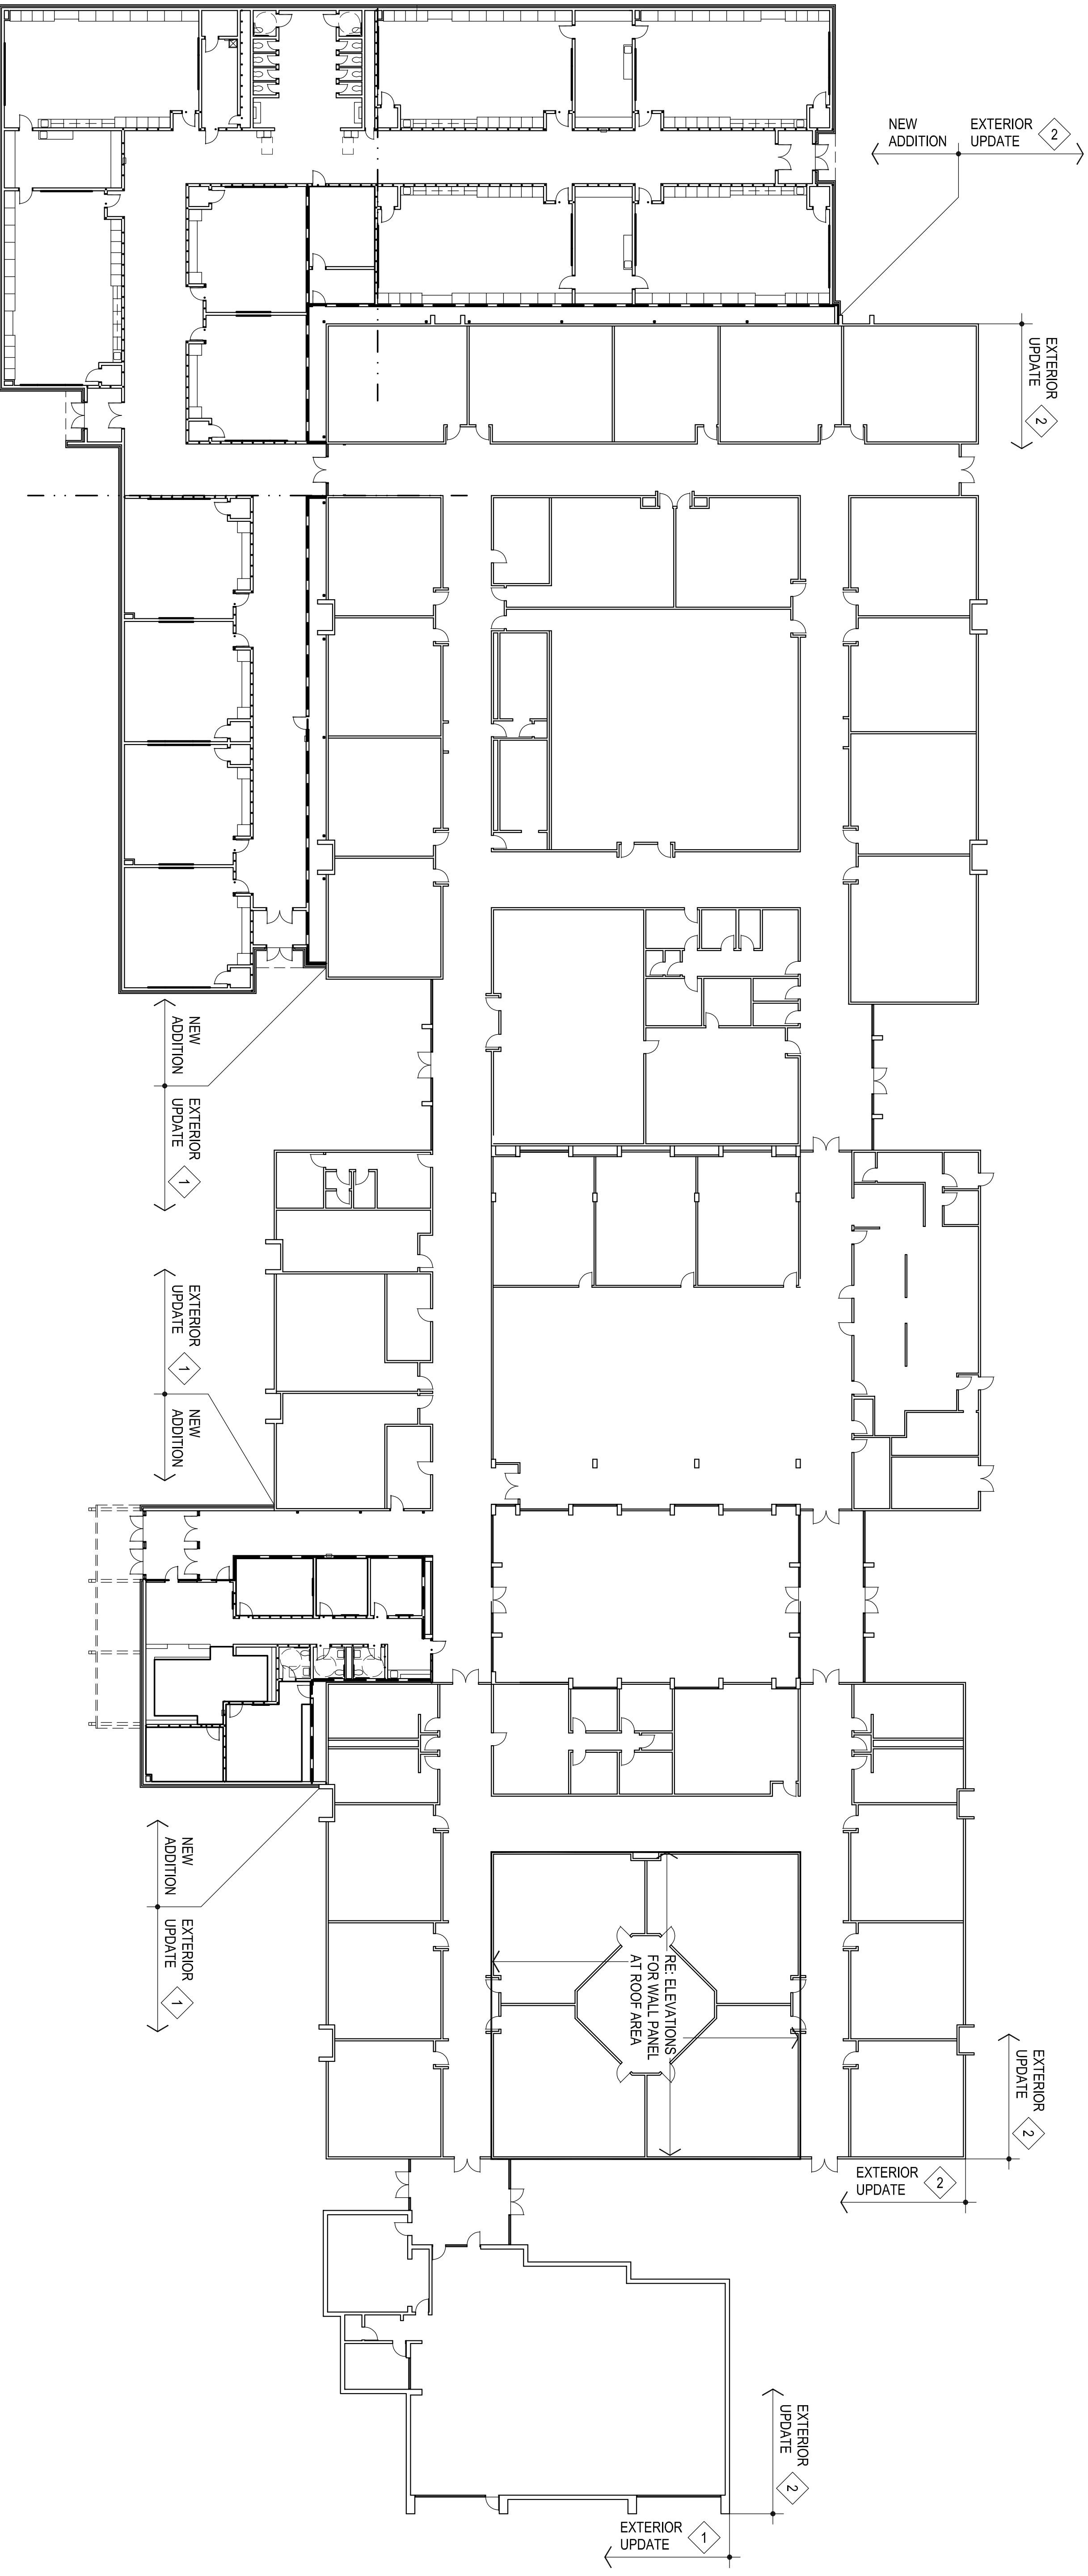

EXTERIOR PLAN

1" = 20'-0"

DEMOLITION / UPGRADE NOTES:

- EXTERIOR UPGRADE SYSTEM - THIN BRICK 1
1. REMOVE EXISTING UPPER METAL WALL PANELS & ROOF / EDGE FLASHING & PREPARE / REPAIR SUBSTRATE TO RECEIVE NEW WORK
 2. INSTALL NEW CONTINUOUS PREFINISHED METAL EDGE FLASHING. COLOR SHALL MATCH PREFINISHED WALL PANELS
 3. PREPARE / REPAIR EXISTING CAST IN PLACE CONCRETE WALLS TO RECEIVE NEW THIN-BRICK VENEER SYSTEM. RE. ELEVATIONS.
 4. CUT-OUT & REPLACE ALL JOINT SEALANTS & INSTALL NEW CONTINUOUS SEALANT & NEW CONTINUOUS BACKER ROD.

EXTERIOR UPGRADE SYSTEM - PAINT 2

1. PREPARE / REPAIR EXISTING CASTIN PLACE CONCRETE WALLS / CMU TO RECEIVE NEW EXTERIOR PAINT / COATING SYSTEM.
2. CUT-OUT & REPLACE ALL JOINT SEALANTS & INSTALL NEW CONTINUOUS SEALANT & NEW CONTINUOUS BACKER ROD.
3. PREPARE / REPAIR EXISTING METAL WINDOWS & EXTERIOR H.M. DOORS & FRAMES TO RECEIVE NEW PAINTERS FINISH. COLOR TO BE SHERWIN WILLIAMS - SW7055 ENDURING BRONZE
4. PREPARE / REPAIR EXISTING METAL WALL PANELS & COPING TO RECEIVE NEW EXTERIOR PAINT / COATING SYSTEM.

COLOR SCHEDULE

THIN BRICK COLORS:

- COLOR : 20 COLOR : ACRIC BRICK - LIGHT / CREAM - MATCH EXISTING 2015 GYM
COLOR : 31 COLOR : ACRIC BRICK - DARK / RED - MATCH EXISTING 2015 GYM

PAINT COLORS:

- COLOR : 7 SPLIT-FACE VENEER / TILT UP CONC. PANEL - SHERWIN WILLIAMS - MATCH VENEER COLOR 31 - TO BE SELECTED BY ARCHITECT
COLOR : 2a EXISTING METAL WALL PANELS & COPING - SHERWIN WILLIAMS - SW7055 ENDURING BRONZE

MISC. COLORS:

- COLOR : 4 EXISTING METAL LOUVERS - SHERWIN WILLIAMS - SW7055 ENDURING BRONZE
COLOR : 33 NEW PREFINISHED METAL EDGE FLASHING - MATCH PREFINISHED WALL PANELS

REFER ELEVATIONS FOR ADDITIONAL INFORMATION