


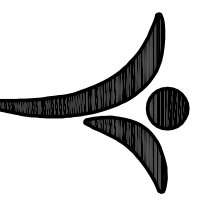

CC  
drawn by \_\_\_\_\_  
MA  
checked by \_\_\_\_\_  
JULY 2023  
date \_\_\_\_\_  
revisions \_\_\_\_\_

MOORE PUBLIC SCHOOLS  
BOARD OF EDUCATION  
MOORE, OKLAHOMA

  
MOORE Public Schools  
LEARNING FOR LIFE

CLASSROOM ADDITION  
HIGHLAND WEST  
JUNIOR HIGH SCHOOL



Sheet No.

**A122**

EQUIPMENT PLAN

OWNERSHIP USE OF DOCUMENTS:

AGP EXPRESSLY RESERVES ITS  
COPYRIGHT AND OTHER PROPERTY  
RIGHTS OF ALL PLANS AND DRAWINGS  
DESIGNED AND/OR PRODUCED BY  
AGP. ANY REPRODUCTION OF THESE  
DRAWINGS IN ANY FORM OR MANNER  
WITHOUT THE EXPRESSED WRITTEN  
CONSENT OF AGP.

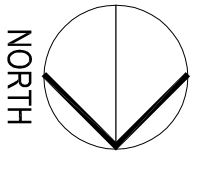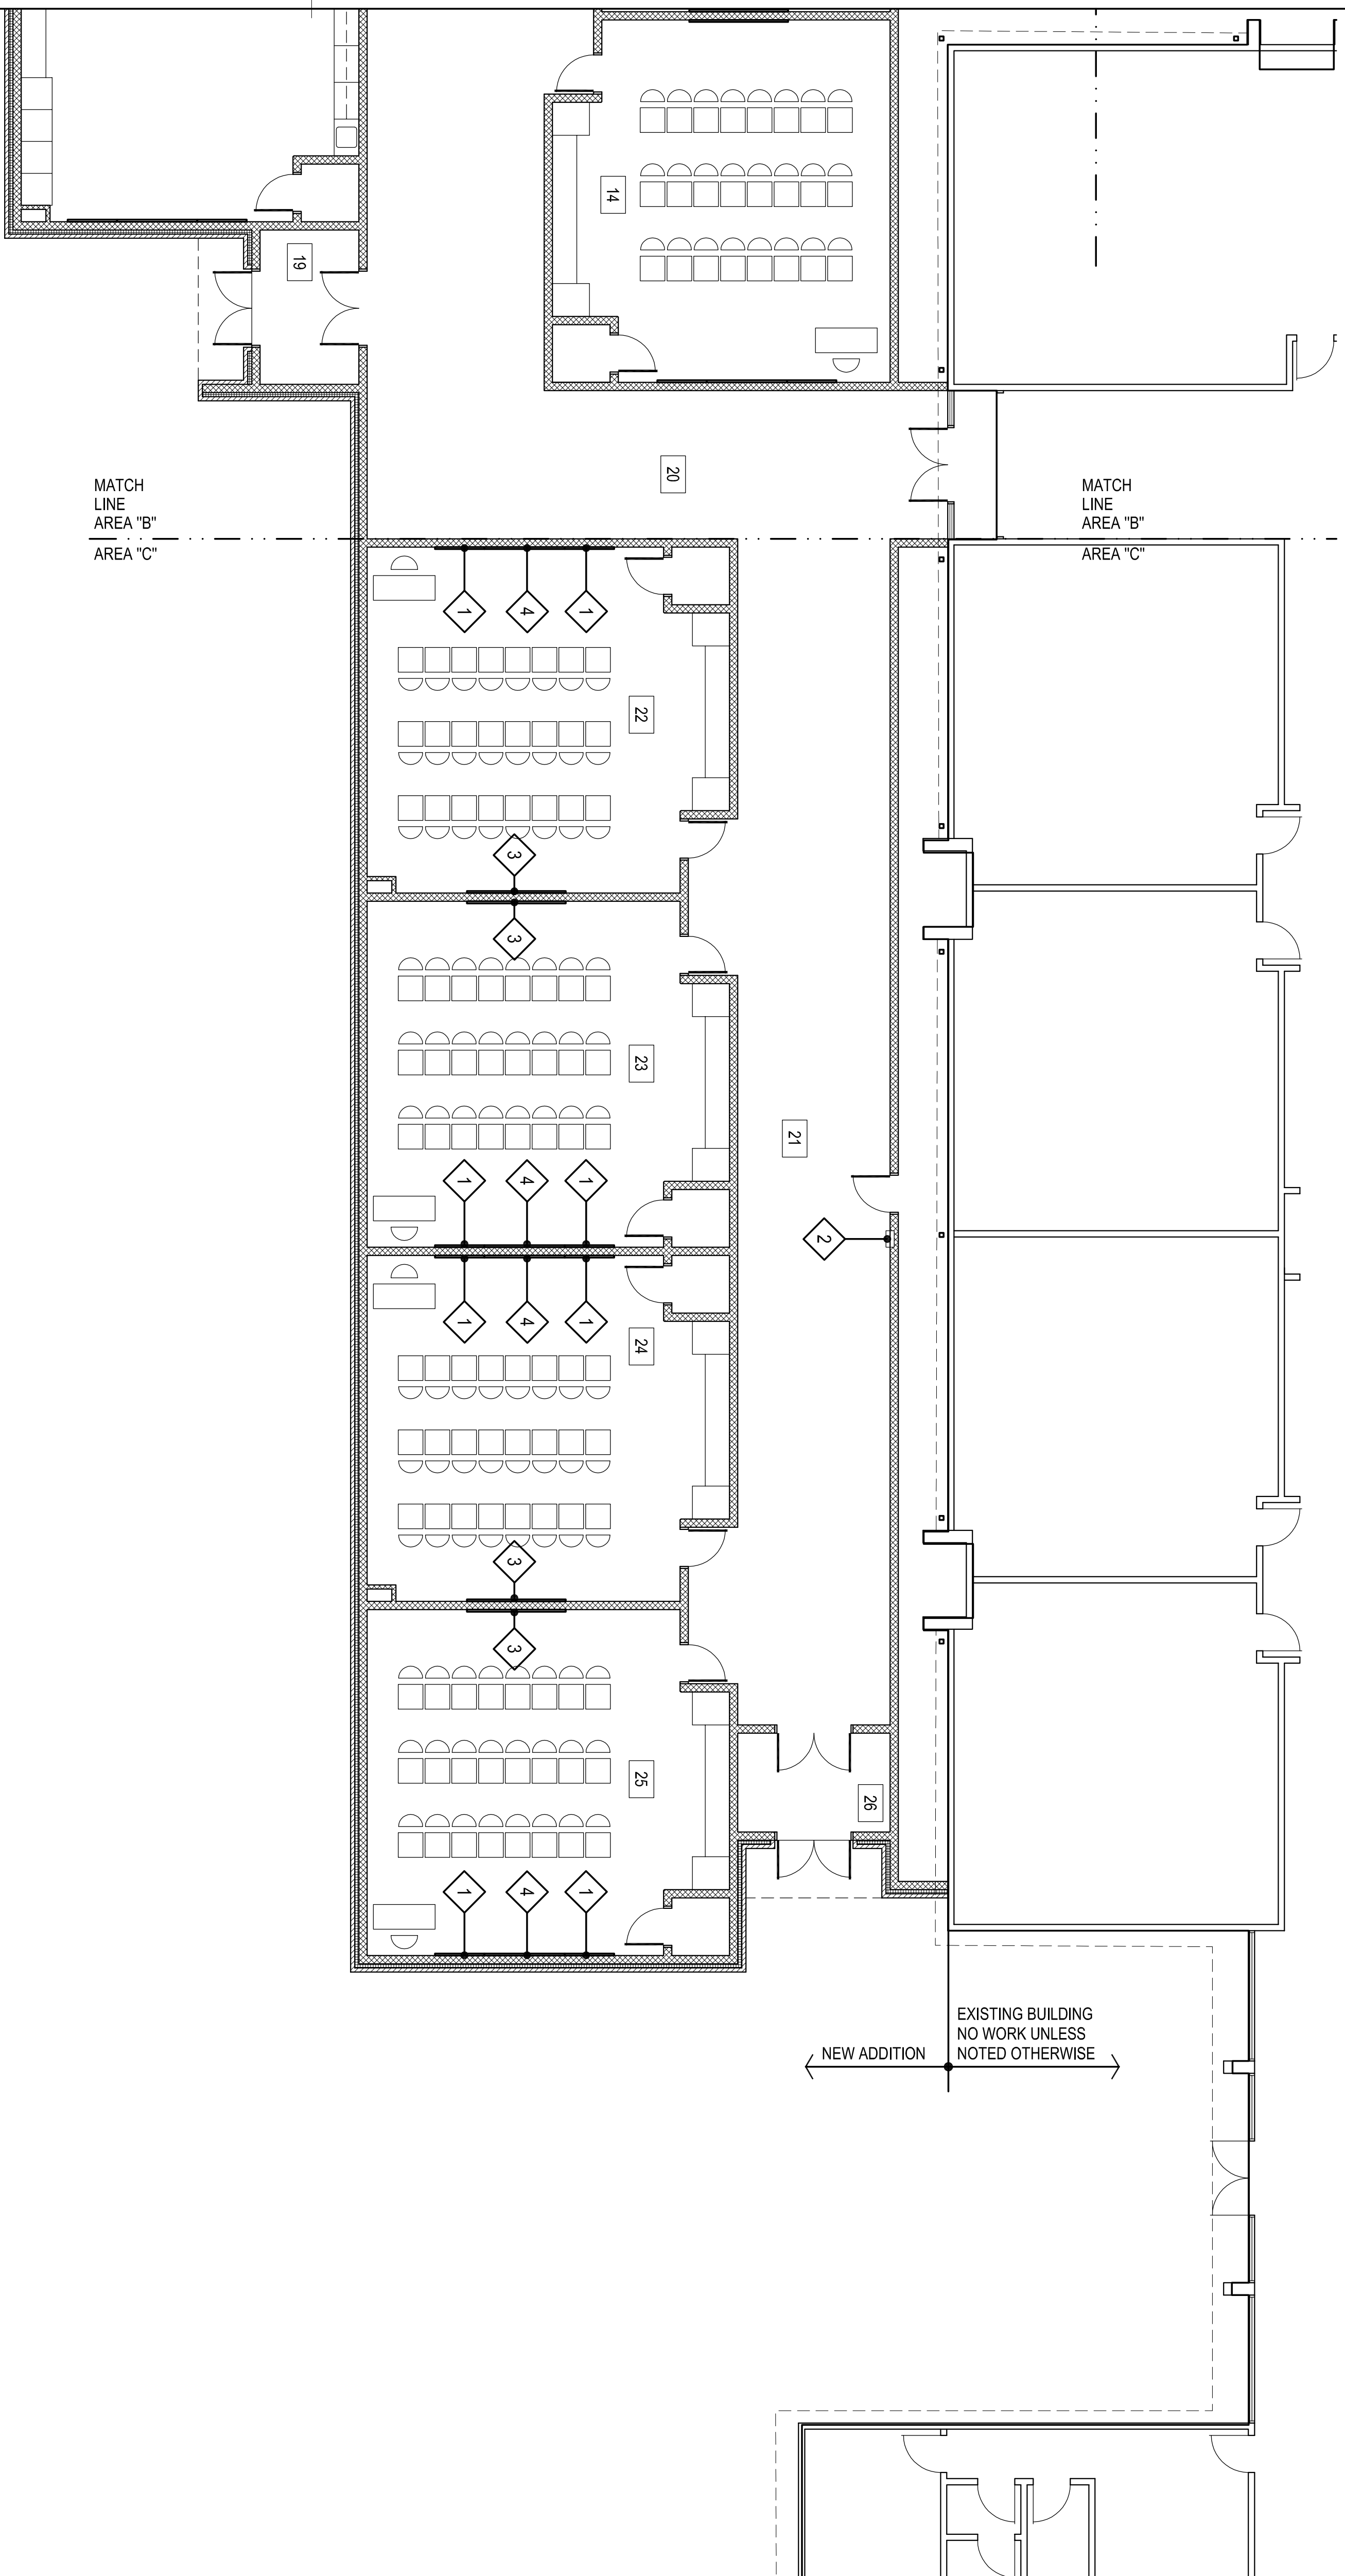

**1**

EQUIPMENT PLAN - AREA "C"

1/8" = 1'-0"

**KEY PLAN**

