




CS _____
drawn by _____
MA _____
checked by _____
JULY 2023 _____
date _____
revisions _____

MOORE PUBLIC SCHOOLS
BOARD OF EDUCATION
MOORE, OKLAHOMA

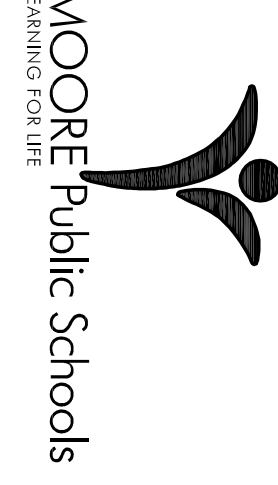





CLASSROOM ADDITION
HIGHLAND WEST
JUNIOR HIGH SCHOOL

Sheet No.

C700

OWNERSHIP USE OF DOCUMENTS:

AGP EXPRESSLY RESERVES ITS
COPYRIGHT AND OTHER PROPERTY
RIGHTS OF ALL PLANS AND DRAWINGS
DESIGNED AND/OR PRODUCED BY AGP.
REPRODUCTION OR TRANSMISSION
WITHOUT THE EXPRESSED WRITTEN
CONSENT OF AGP.

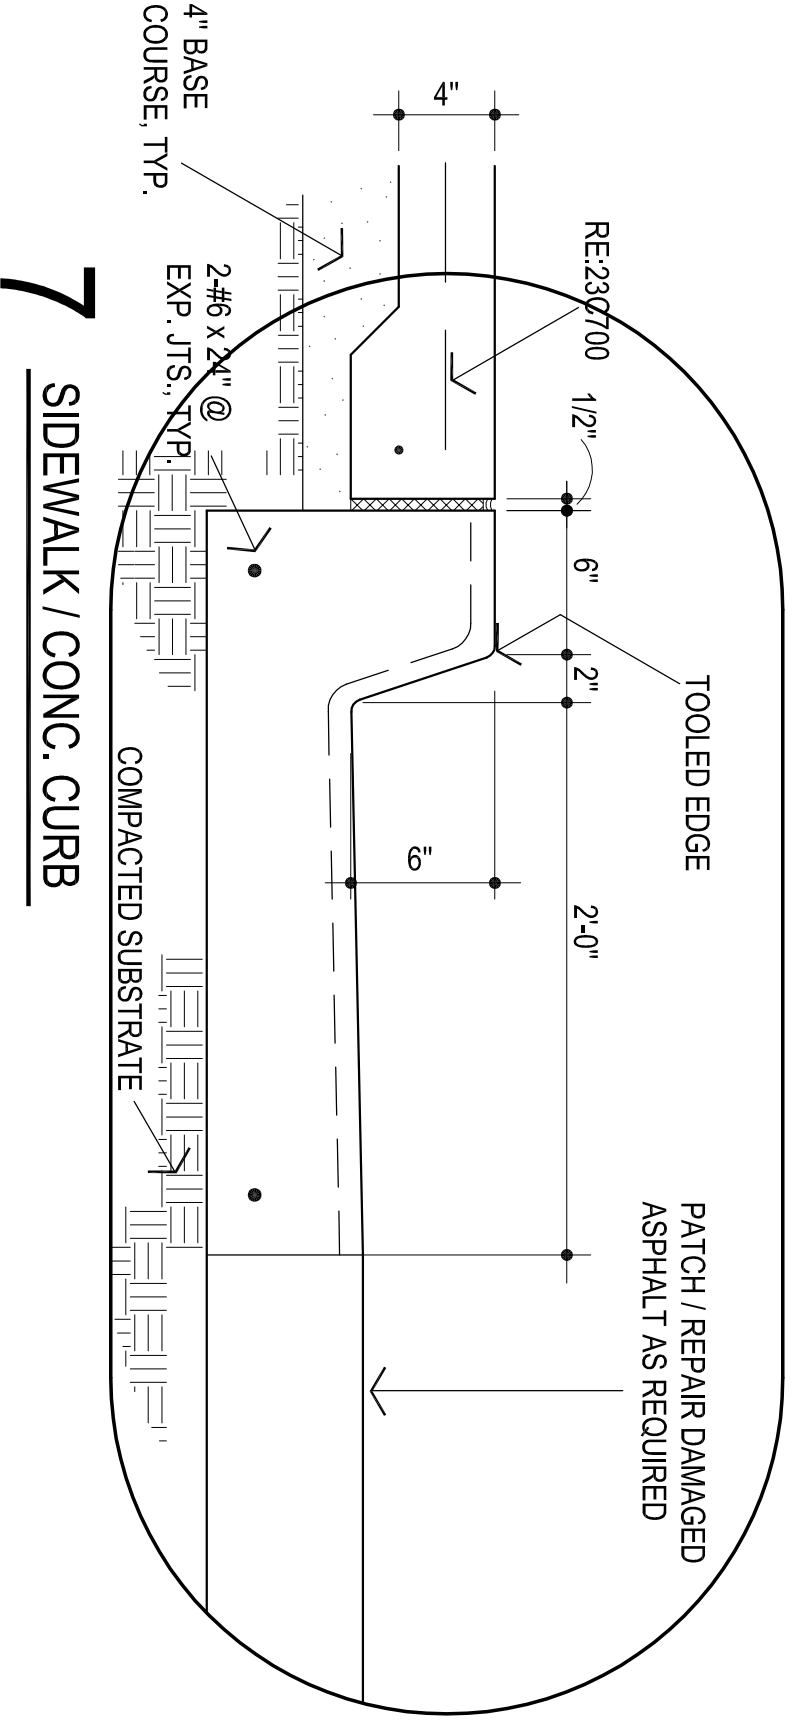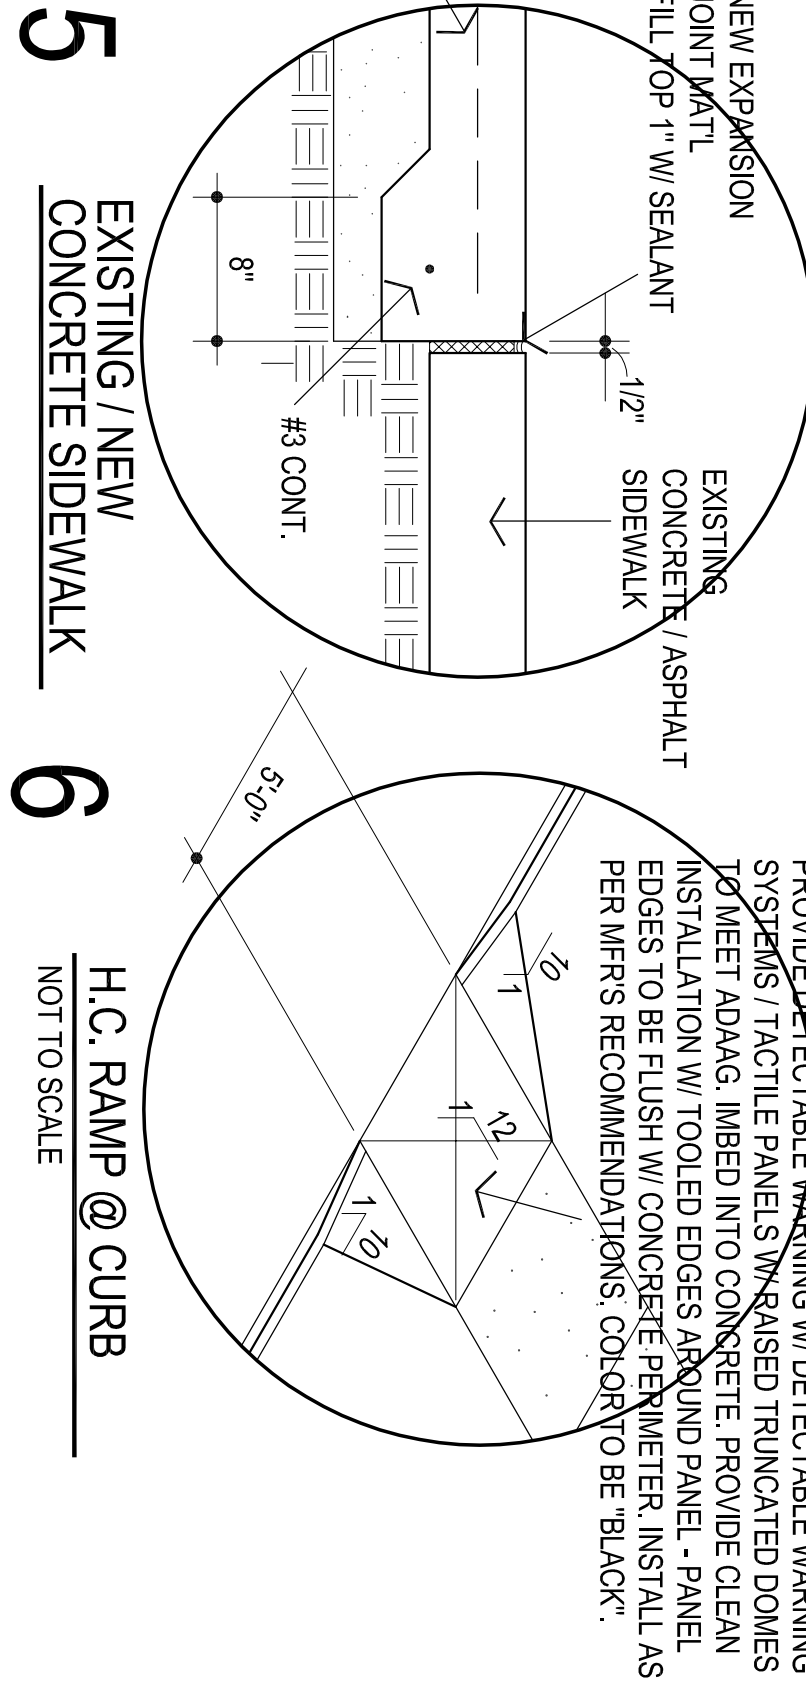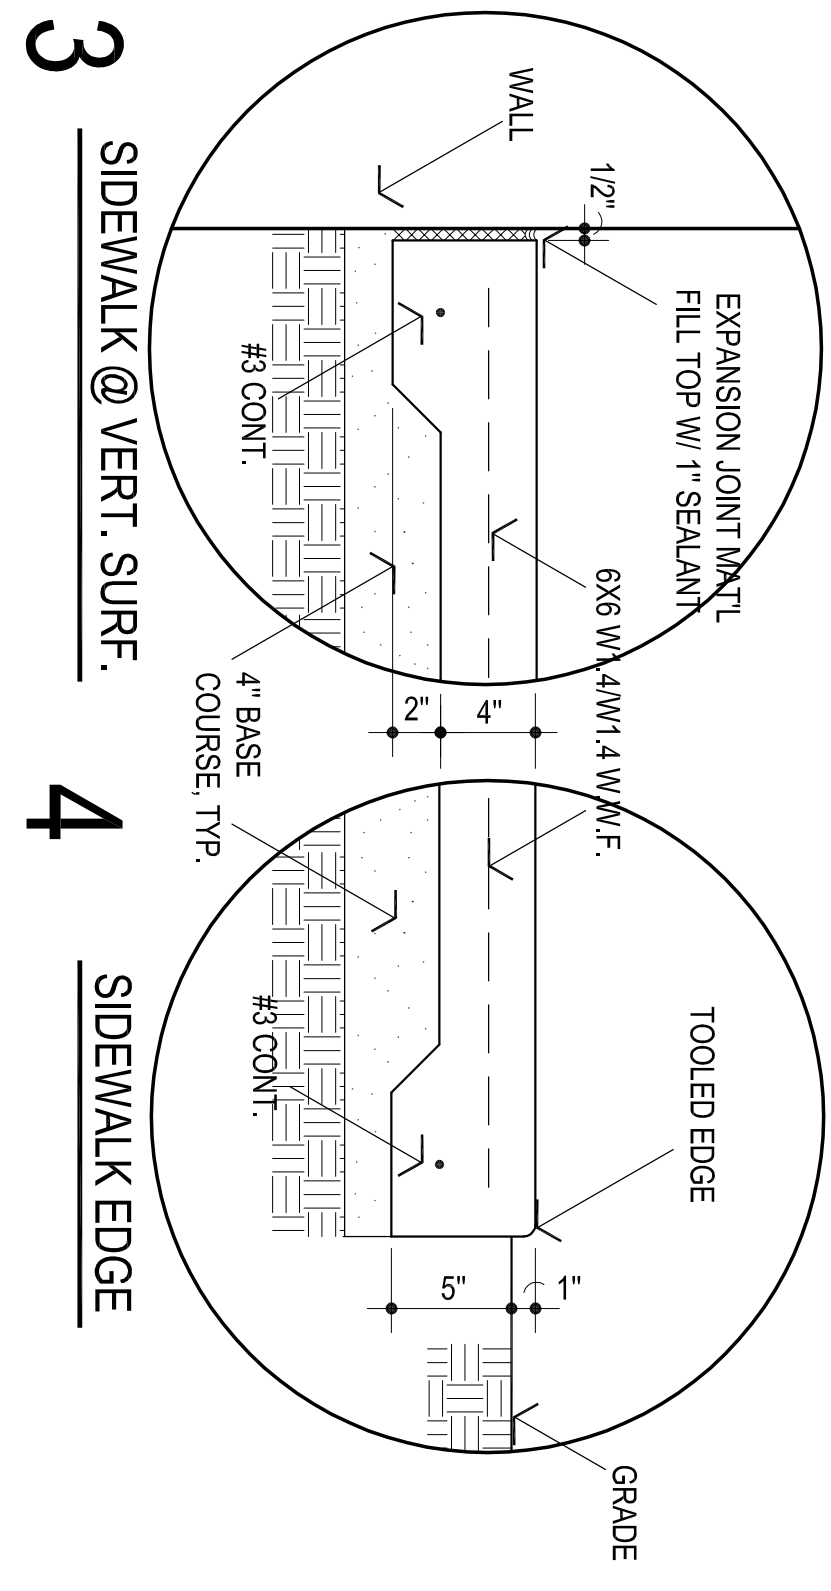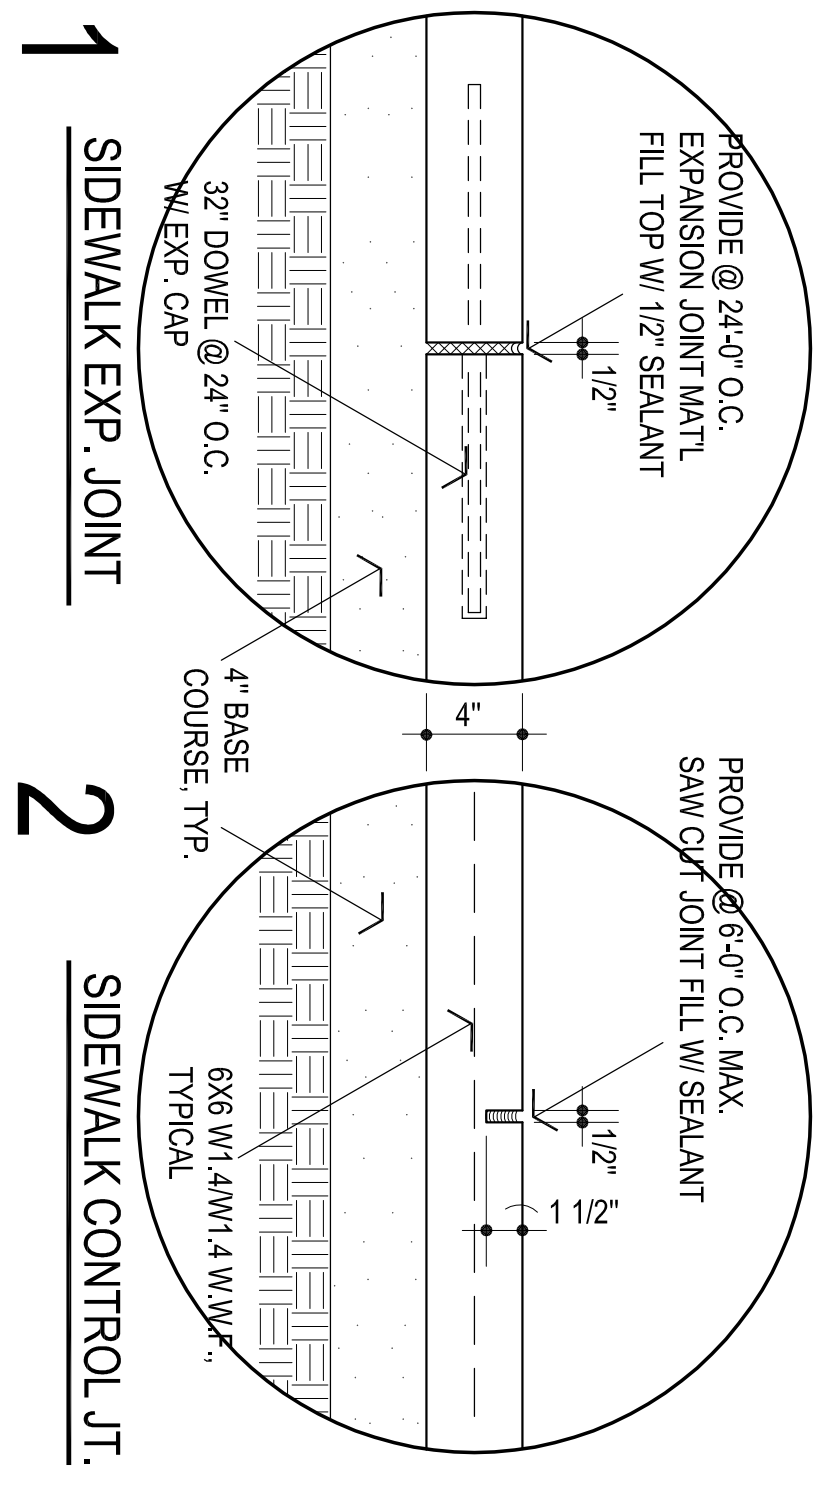

PROVIDE DEFLECTABLE WARNING W/ DETECTABLE WARNING SYSTEMS / TACTILE PANELS IN RAISED TRUNCATED DOMES TO MEET ADAAG. IMBED INTO CONCRETE. PROVIDE CLEAN INSTALLATION W/ TOOLED EDGES AROUND PANEL - PANEL EDGES TO BE FLUSH W/ CONCRETE PER MANUFACTURER. INSTALL AS PER MFR'S RECOMMENDATIONS. COLOR TO BE BLACK.