

KC

drawn by

KP

checked by

JULY 2023

date

revisions

MOORE PUBLIC SCHOOLS  
BOARD OF EDUCATION  
MOORE, OKLAHOMA



MOORE Public Schools  
LEARNING FOR LIFE


CLASSROOM ADDITION  
HIGHLAND WEST  
JUNIOR HIGH SCHOOL

sheet no:

## P301

OWNERSHIP USE OF DOCUMENTS:

AGP EXPRESSLY RESERVES ITS  
COPYRIGHT AND OTHER PROPERTY  
RIGHTS OF ALL PLANS AND DRAWINGS  
DESIGNED AND/OR PRODUCED. PLANS  
AND DRAWINGS ARE NOT TO BE  
REPRODUCED IN ANY FORM OR MANNER  
WITHOUT THE EXPRESSED WRITTEN  
CONSENT OF AGP.

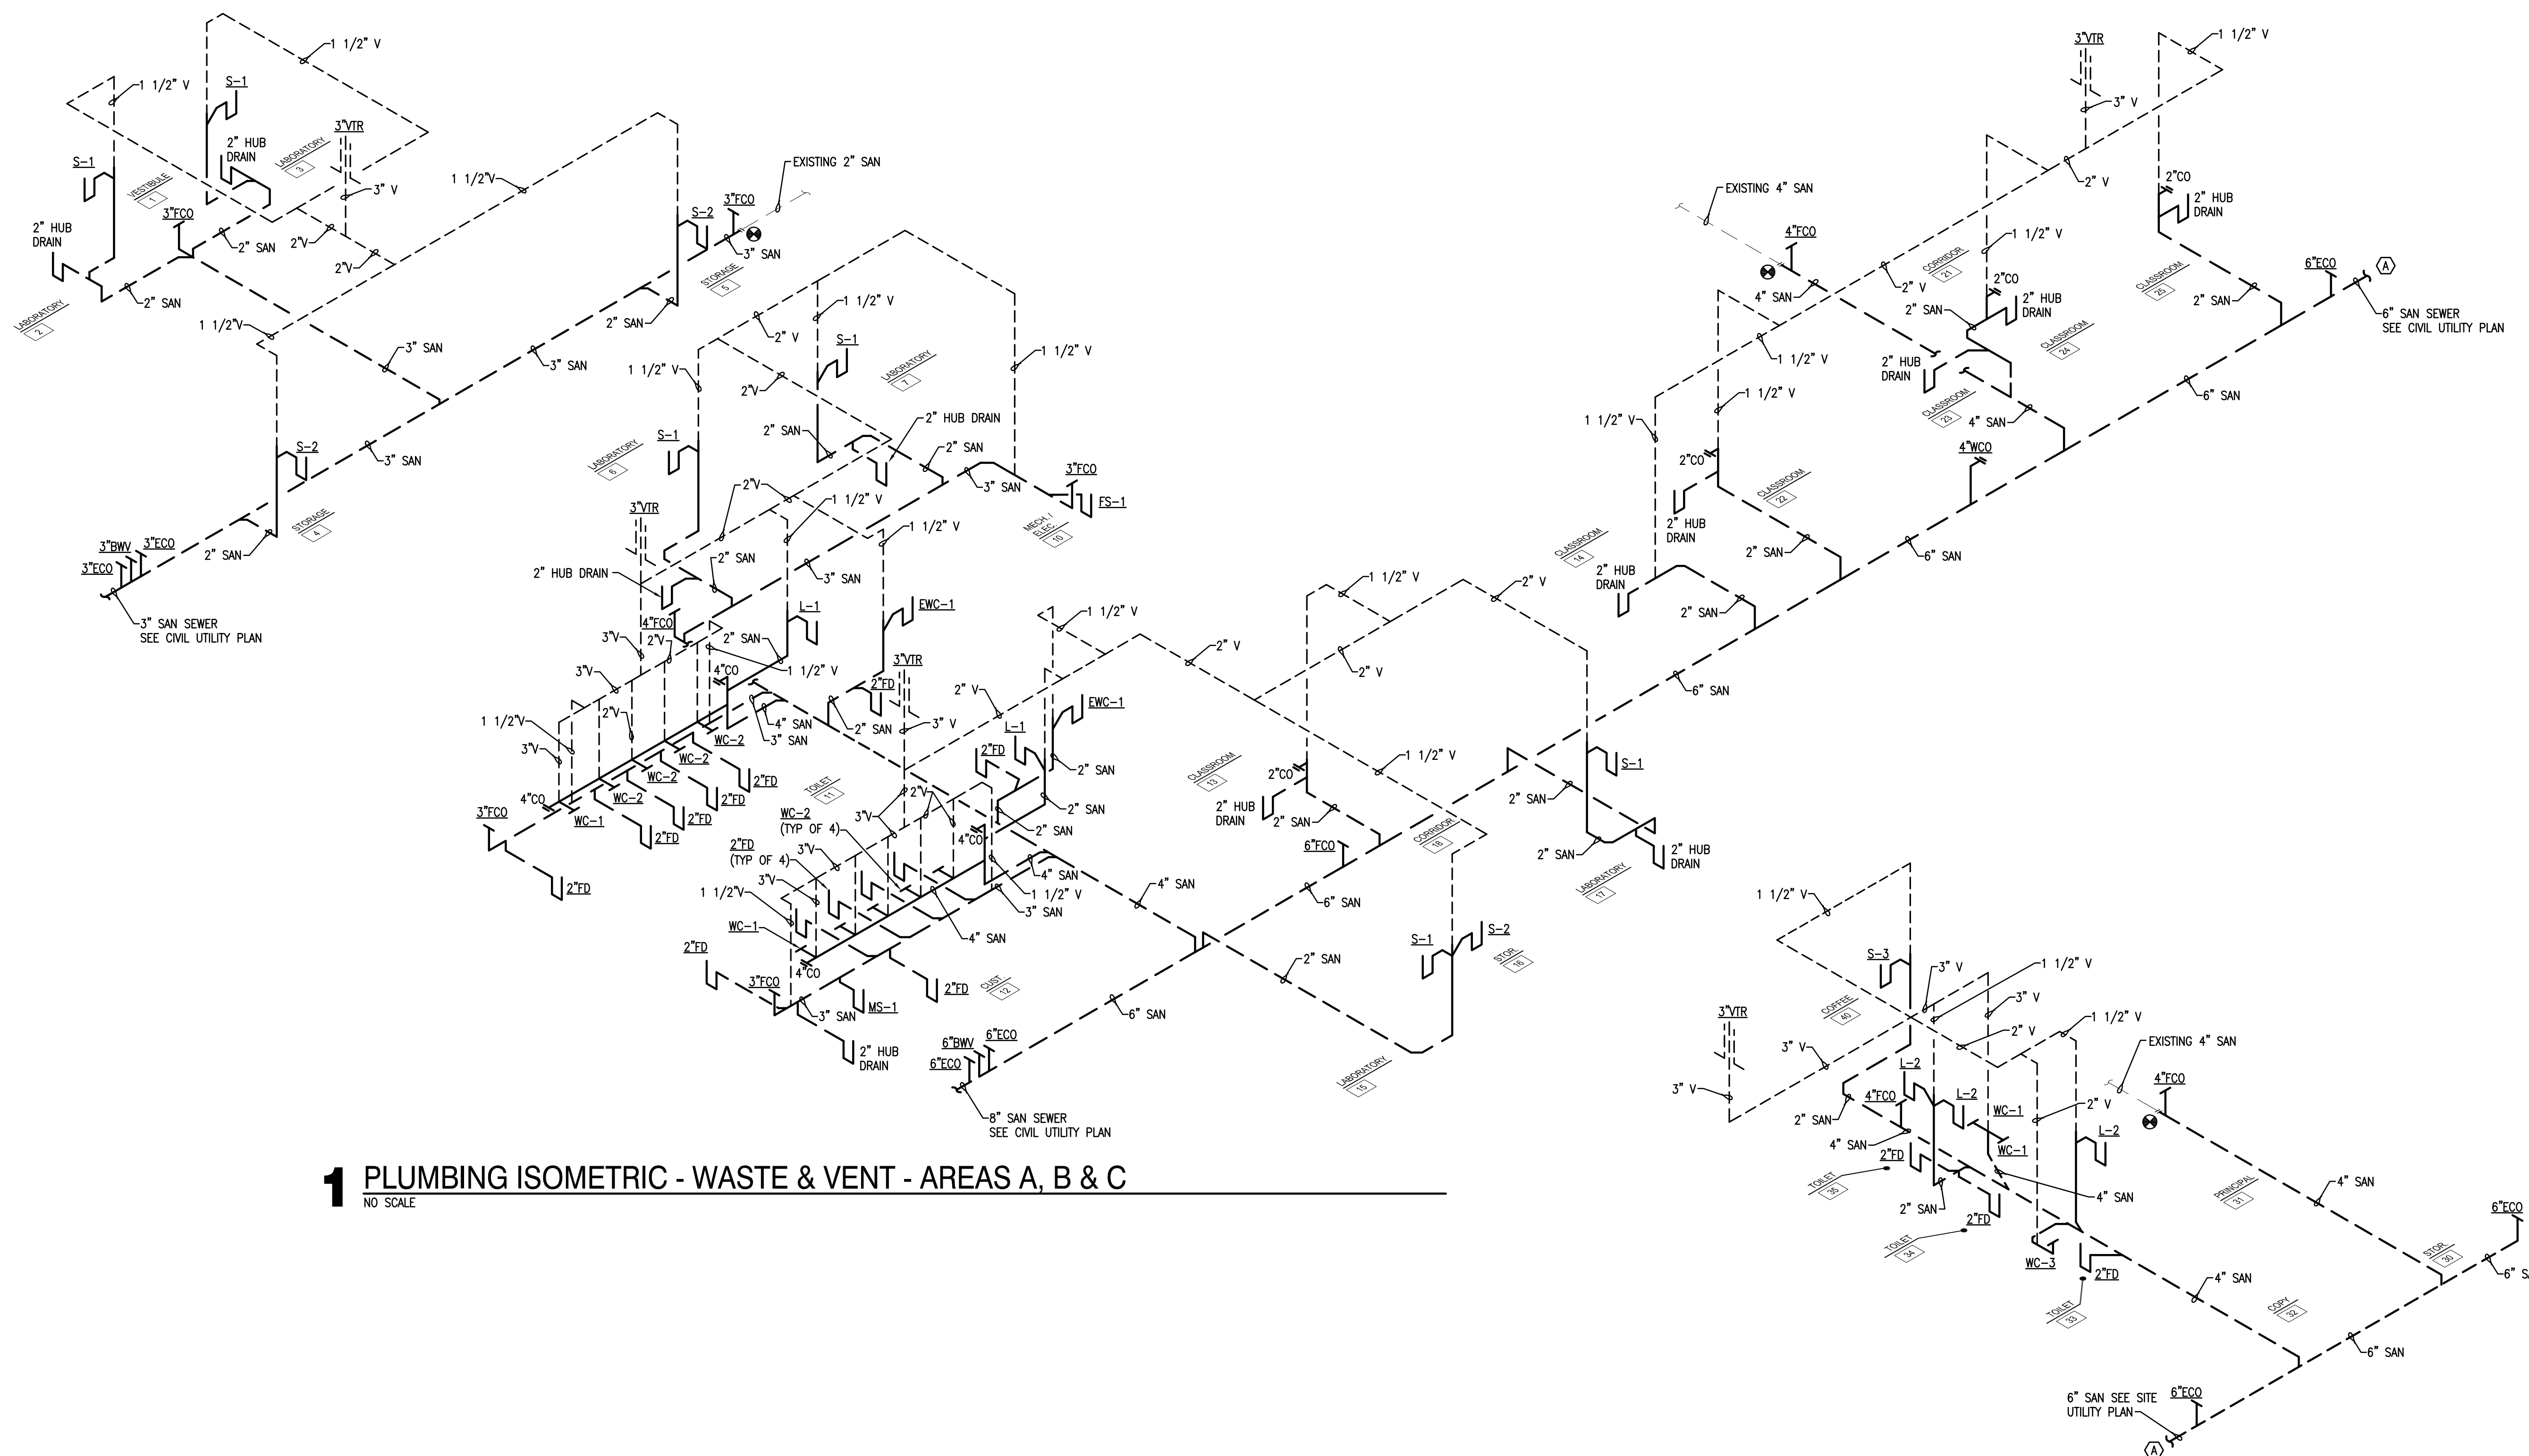

**1** PLUMBING ISOMETRIC - WASTE & VENT - AREAS A, B & C  
NO SCALE

**2** PLUMBING ISOMETRIC - WASTE & VENT - AREA D  
NO SCALE

**Salas O'Brien**  
2600 Van Buren St., Suite 2635  
Norman, OK 73072  
Sales O'Brien Registration: CA# 7058  
Expiration Date: 8/30/2025  
Salas O'Brien Project Number: 2023-02792-00