


01 TYPICAL TECHNOLOGY WALL PRESENTATION - JUNIOR HIGH AND HIGH SCHOOL

NOT TO SCALE

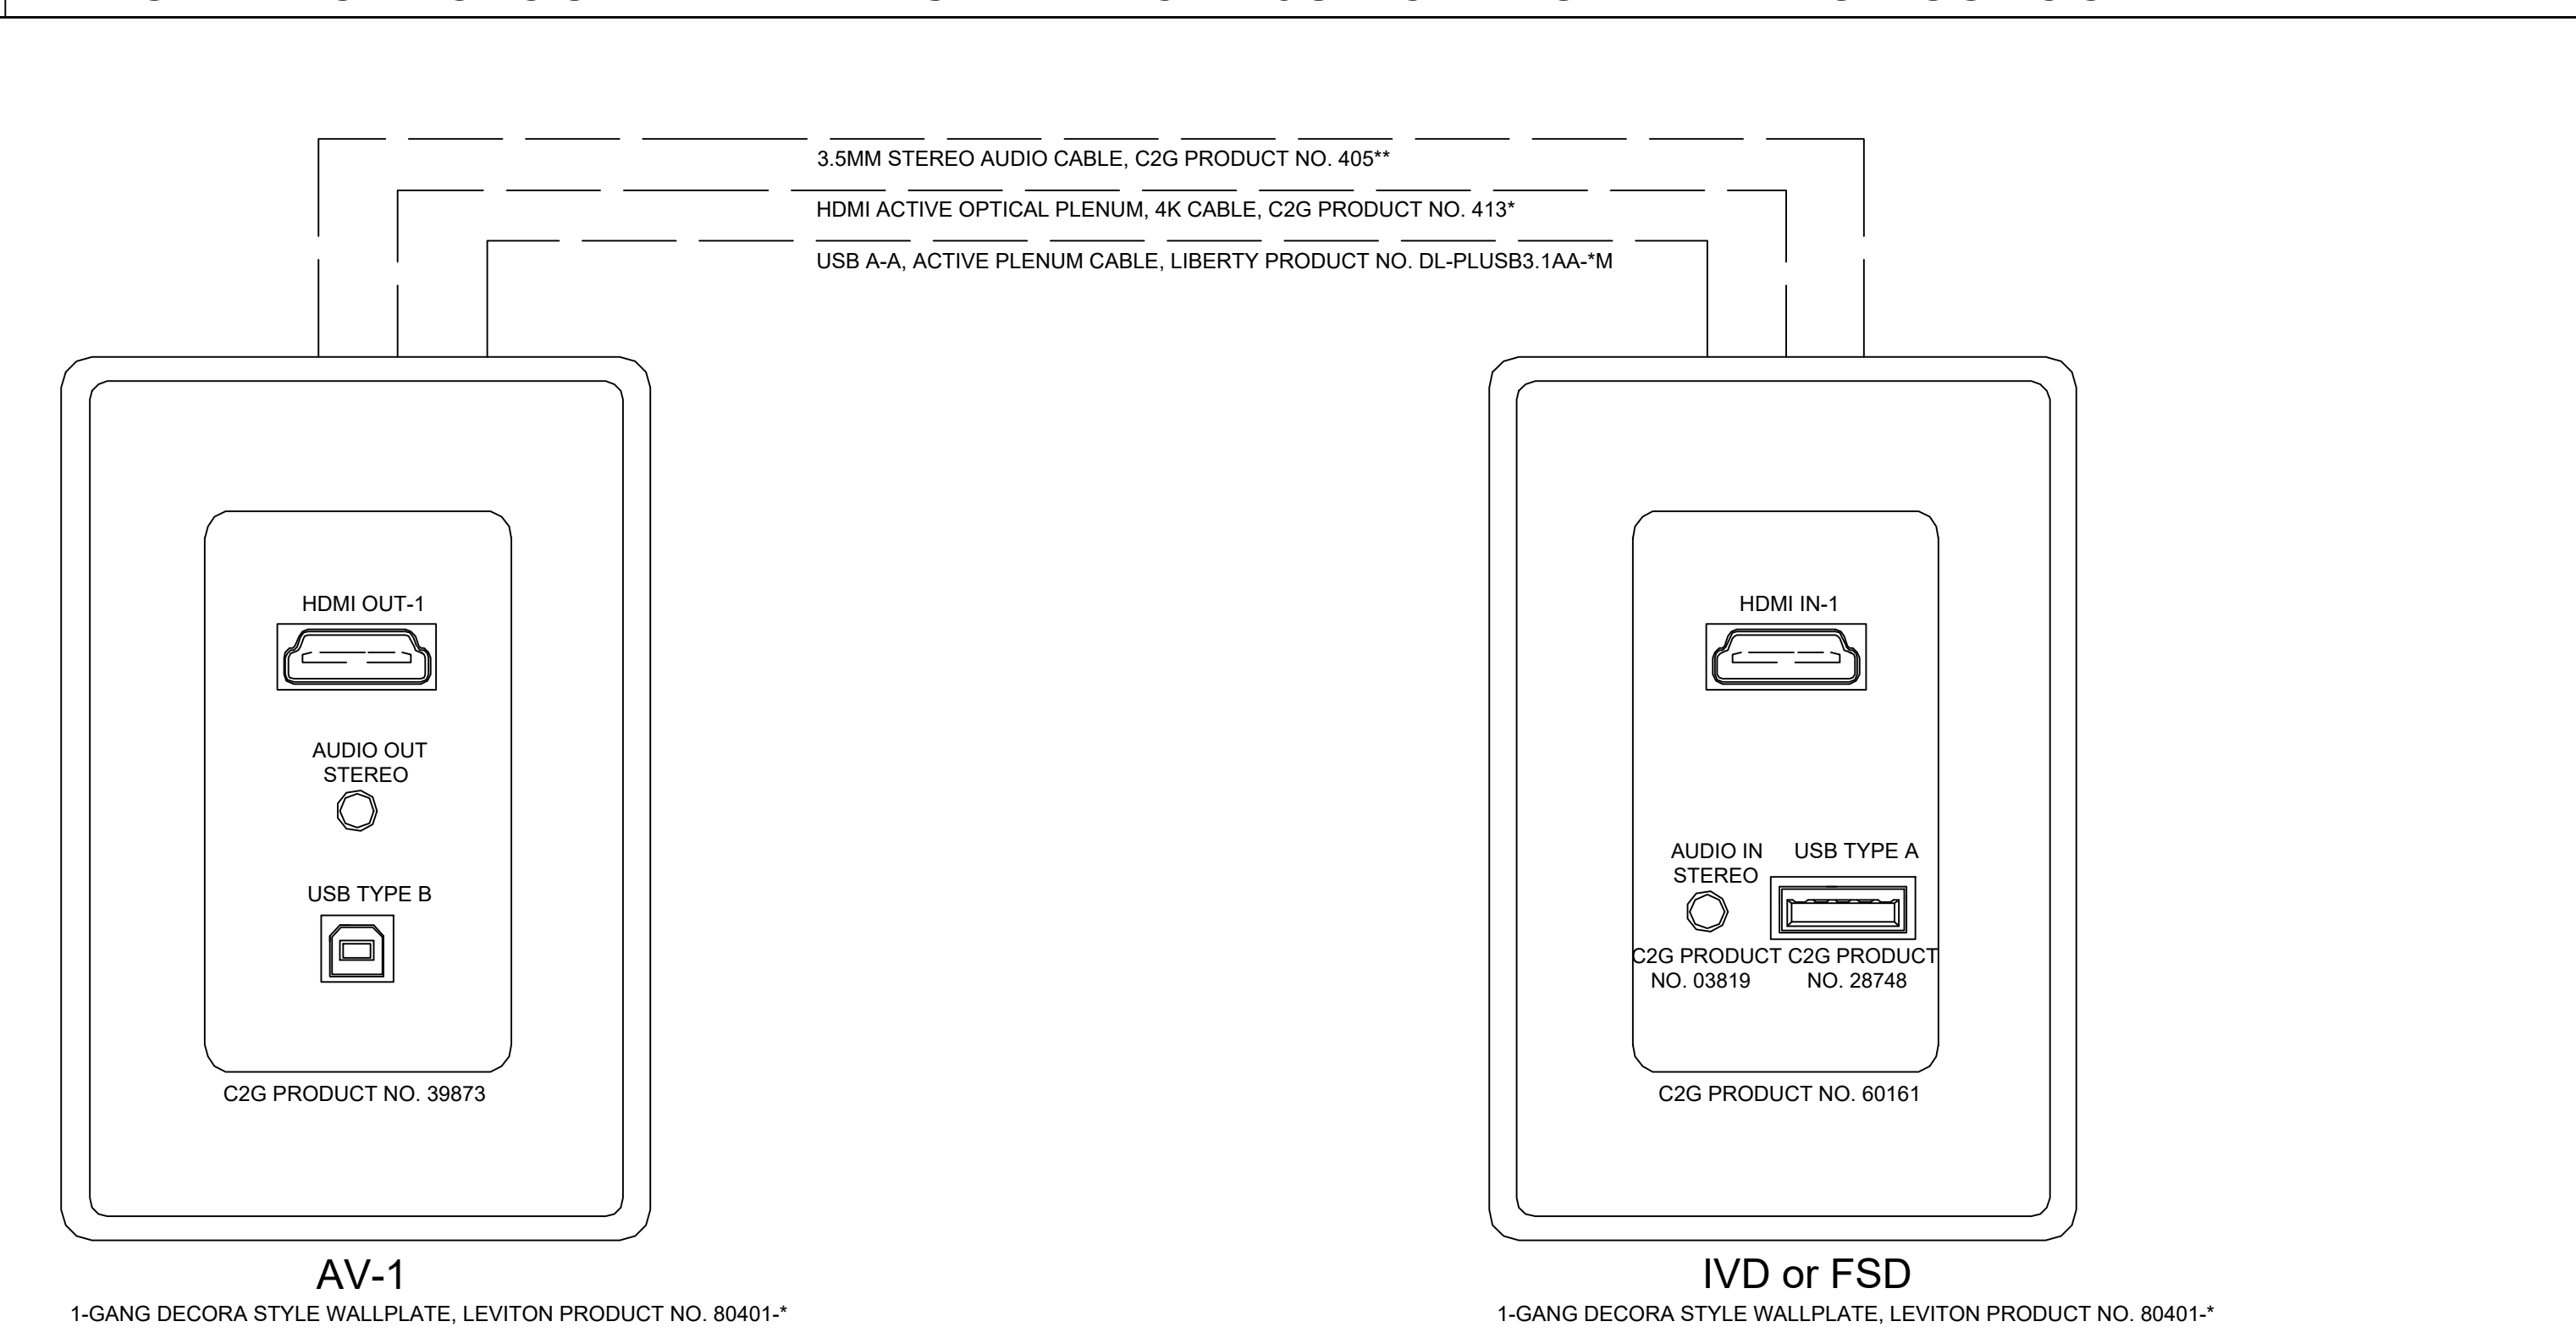

02 TYPICAL 'IVD' 'AV-1' OUTLET DETAIL

NOT TO SCALE