



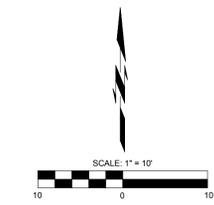


COWAN GROUP ENGINEERING
 7100 N. CLASSEN, SUITE 500
 OKLAHOMA CITY, OK 73116
 405-463-3369 D 405-463-3381 F
 WWW.COWANGROUP.CO
 CA# 6414 EXPIRES 6/30/2024

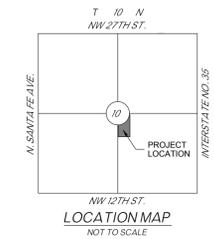

LEGEND

- ◆ - BENCHMARK
- - CONTOUR LINE WITH ELEVATION
- FF - FINISH FLOOR
- - CHAIN LINK FENCE
- XFMR □ - ELECTRIC TRANSFORMER
- PUG --- - UNDERGROUND ELECTRIC LINE
- TUG --- - UNDERGROUND TELEPHONE LINE
- G --- - UNDERGROUND GAS LINE
- W --- - UNDERGROUND WATER LINE
- SS --- - UNDERGROUND SANITARY SEWER LINE
- CO - CLEANOUT
- SSMH □ - SANITARY SEWER MANHOLE
- FDC □ - FIRE DEPT. CONNECTION
- ⊙ - TREE WITH SIZE

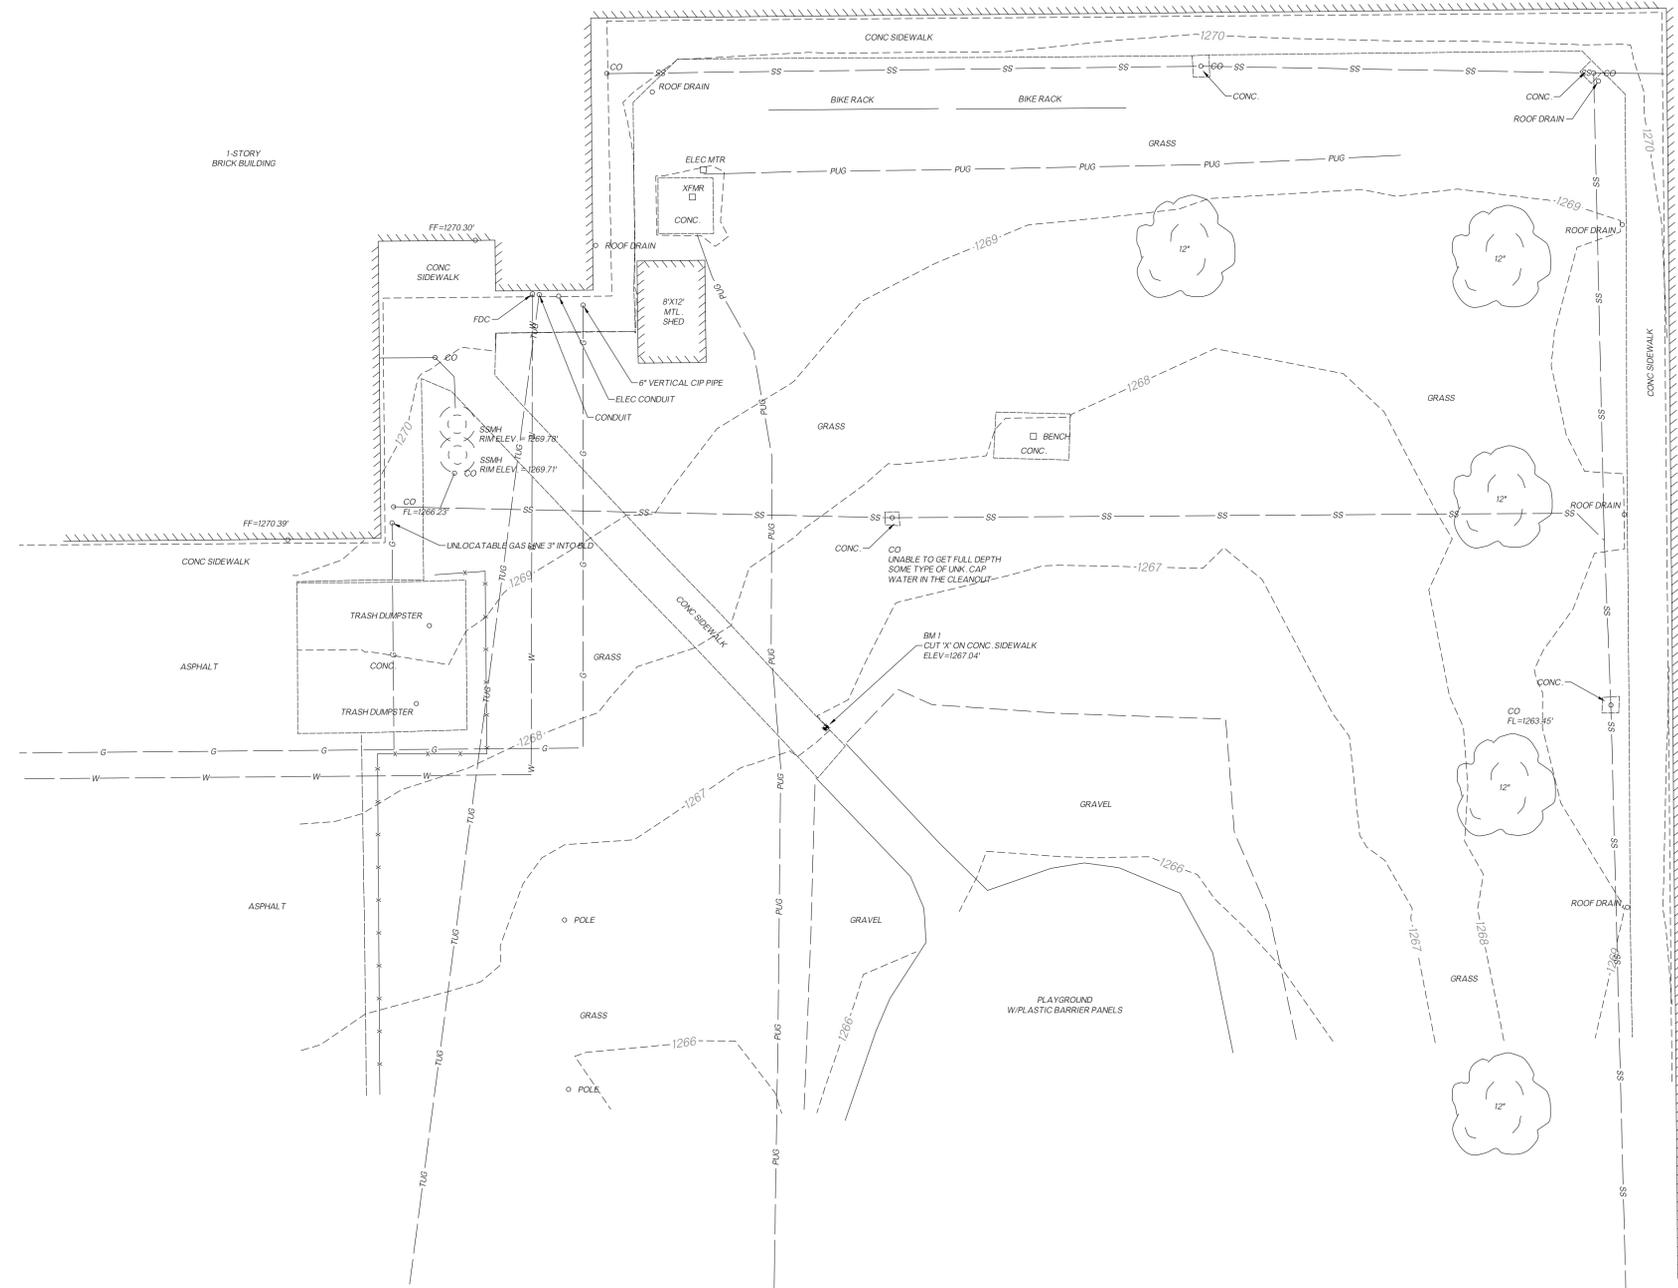

1-STORY BRICK BUILDING

CERTIFICATION

- I CERTIFY THAT:
- THE TOPOGRAPHICAL SURVEY WAS COMPLETED ON SEPTEMBER 14, 2022 AND THAT THIS SURVEY MEETS THE OKLAHOMA MINIMUM STANDARDS FOR THE PRACTICE OF LAND SURVEYING AS ADOPTED BY THE OKLAHOMA STATE BOARD OF REGISTRATION FOR PROFESSIONAL ENGINEERS AND LAND SURVEYORS.
 - THIS IS NOT A BOUNDARY SURVEY.



JUSTIN SMITH, PLS 1868
 COWAN GROUP ENGINEERING, LLC.
 7100 N. CLASSEN, SUITE 500
 OKLAHOMA CITY, OK 73116
 PHONE 405-463-3369
 EMAIL: JUSTIN@COWANGROUP.CO
 CERTIFICATE OF AUTHORIZATION NO. 6414
 EXPIRES: JUNE 30, 2024

SURVEY CONTROL DATA

1. HORIZONTAL / VERTICAL CONTROL:
 HORIZONTAL DATUM IS BASED ON THE OKLAHOMA STATE PLANE COORDINATE SYSTEM (SOUTH ZONE) NAD 83. VERTICAL DATUM IS BASED ON THE NORTH AMERICAN VERTICAL DATUM OF 1988 (NAVD 88).

2. SECTION NUMERICAL DESCRIPTION (S-T-R):
 SECTION 10-T10N-R3W OF THE INDIAN MERIDIAN, CLEVELAND COUNTY, OK

BENCHMARKS

BM 1
 CUT 'X' ON TOP OF CONC. SIDEWALK
 NORTHING=736212.135
 EASTING=2116858.669
 ELEVATION=1267.04'

BM 2
 CUT 'X' ON TOP OF CONC. SIDEWALK
 NORTHING=736017.338
 EASTING=2116824.985
 ELEVATION=1263.49'

UTILITY STATEMENT

THE UNDERGROUND UTILITIES SHOWN HAVE BEEN LOCATED BY FIELD LOCATES AND VARIOUS UTILITY COMPANY MAPS. THE LOCATED LINES WERE SURVEYED IN THE FIELD. THE SURVEYOR MAKES NO GUARANTEE THAT THE UNDERGROUND UTILITIES SHOWN COMPRISE ALL SUCH UTILITIES IN THE AREA, EITHER IN SERVICE OR ABANDONED. THE SURVEYOR DOES NOT WARRANT THAT THE UNDERGROUND UTILITIES SHOWN ARE IN THE EXACT LOCATION INDICATED ALTHOUGH HE DOES CERTIFY THAT THEY ARE LOCATED AS ACCURATELY AS POSSIBLE FROM THE INFORMATION AVAILABLE. THE SURVEYOR HAS NOT PHYSICALLY LOCATED THE UNDERGROUND UTILITIES.

MOORE PUBLIC SCHOOLS
 KELLEY ELEMENTARY SCHOOL
 1900 N. JANEWAY AVE., MOORE, OK 73160

| TOPOGRAPHIC SURVEY | |
|--------------------|------------|
| SURVEYED BY | JWS |
| DRAWN BY | JWS |
| REVIEWED BY | JWS |
| PROJECT NUMBER | 19-790 |
| DATE | 10/10/2022 |
| REVISIONS | |
| SHEET NUMBER | 1 OF 1 |