



1-STORY
BRICK BUILDING

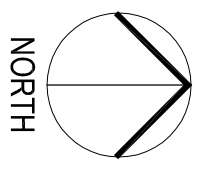

1
AWNING PLAN
1" = 10'-0"

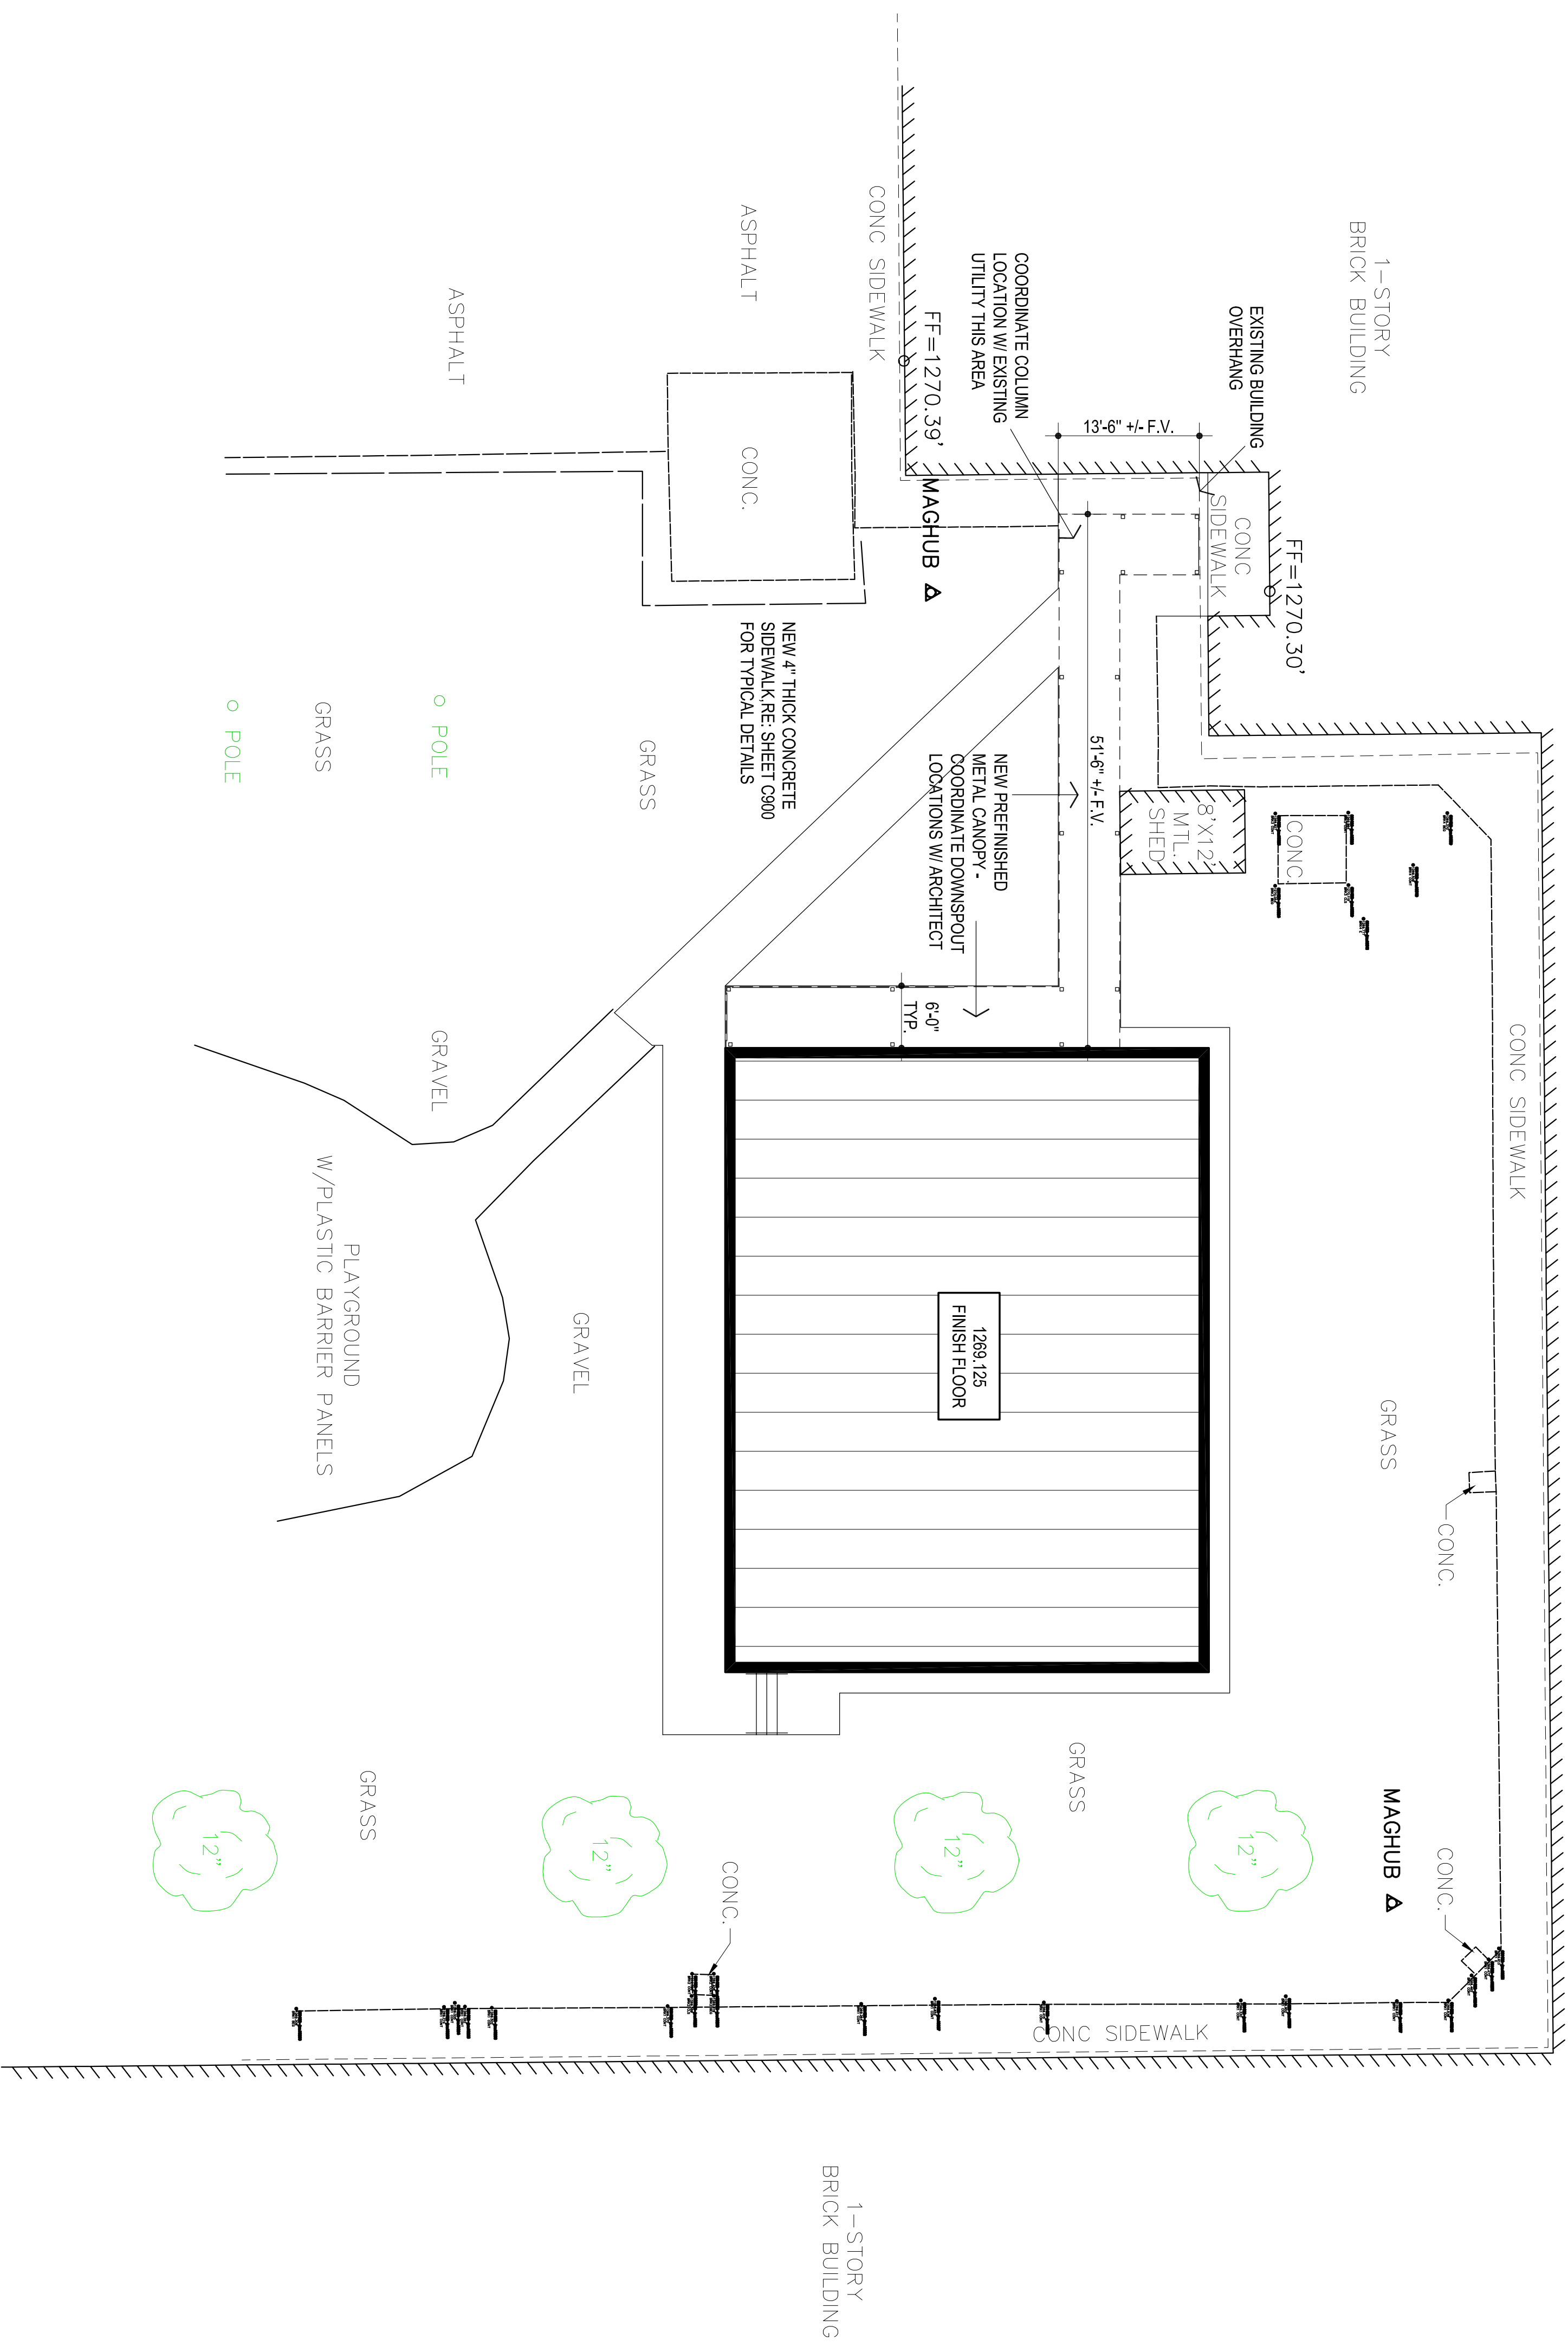

the Abla Griffin
Partnership L.L.C.

201 N. BROADWAY
SUITE 210
MOORE, OK. 73160
405.735.3477
ACGP@theAGP.net
www.theAGP.net

CEDAR CREEK INC.

CIVIL

KFC ENGINEERING

STRUCTURAL

SALAS OBRIEN


MECHANICAL/ELECTRICAL



10/14/22

CS	_____
drawn by	_____
MA	_____
checked by	_____
date	OCTOBER 2022
revisions	_____

MOORE PUBLIC SCHOOLS
BOARD OF EDUCATION
MOORE, OKLAHOMA

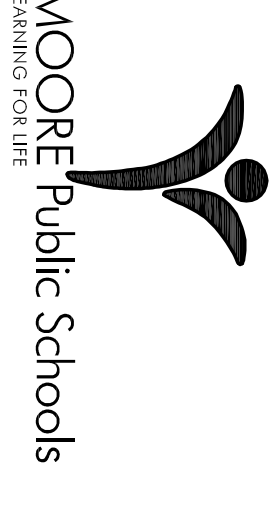

NEW ADDITION
KELLEY ELEMENTARY
SCHOOL

Sheet No.

C301

AWNING PLAN

OWNERSHIP USE OF DOCUMENTS:

AGP EXPRESSLY RESERVES ITS
COPYRIGHT AND OTHER PROPERTY
RIGHTS OF ALL PLANS AND DRAWINGS
DESIGNED AND/OR PRODUCED BY AGP.
REPRODUCED IN ANY FORM OR MANNER
WITHOUT THE EXPRESSED WRITTEN
CONSENT OF AGP.