

BASE BID:

DEMOLITION / UPGRADE NOTES:

CLASSROOM BUILDING - EXTERIOR UPGRADE SYSTEM ①

1. REMOVE EXISTING UPPER METAL / WOOD WALL PANELS & ROOF / EDGE FLASHING & PREPARE / REPAIR SUBSTRATE TO RECEIVE NEW WORK.
2. INSTALL NEW CONTINUOUS PREFINISHED METAL EDGE FLASHING. COLOR SHALL BE BERRIDGE - MEDIUM BRONZE
3. PREPARE / REPAIR EXISTING CAST IN PLACE CONCRETE WALLS TO RECEIVE NEW THIN-BRICK VENEER SYSTEM. RE: ELEVATIONS.
4. CUT-OUT & REPLACE ALL JOINT SEALANTS & INSTALL NEW CONTINUOUS SEALANT & NEW CONTINUOUS BACKER ROD.
5. PREPARE / REPAIR EXISTING METAL WINDOWS & EXTERIOR H.M. DOORS & FRAMES TO RECEIVE NEW PAINTER'S FINISH. COLOR TO BE SHERWIN WILLIAMS - ENDURING BRONZE SW7055
6. PREPARE EXISTING METAL DOOR OPENING TO RECEIVE NEW DOOR SYSTEM. RE: SHEET A204
7. PREPARE EXISTING METAL WINDOW OPENING TO RECEIVE NEW WINDOW SYSTEM. RE: 5A203

CAFETERIUM BUILDING - EXTERIOR UPGRADE SYSTEM ②

1. PREPARE / REPAIR EXISTING SPLIT-FACE MASONRY VENEER TO RECEIVE NEW EXTERIOR PAINT / COATING SYSTEM. COLOR TO BE SHERWIN WILLIAMS - MATCH THIN BRICK
2. CUT-OUT & REPLACE ALL JOINT SEALANTS & INSTALL NEW CONTINUOUS SEALANT & NEW CONTINUOUS BACKER ROD.
3. INSTALL NEW CONTINUOUS PREFINISHED METAL EDGE FLASHING. COLOR SHALL BE BERRIDGE - MEDIUM BRONZE
4. PREPARE / REPAIR EXISTING METAL WINDOWS & EXTERIOR H.M. DOORS & FRAMES TO RECEIVE NEW PAINTER'S FINISH. COLOR TO BE SHERWIN WILLIAMS - ENDURING BRONZE SW7055

MULTI-PURPOSE BUILDING - EXTERIOR UPGRADE SYSTEM

- ① (MP) PREPARE / REPAIR EXISTING SPLIT-FACE MASONRY VENEER TO RECEIVE NEW EXTERIOR PAINT / COATING SYSTEM. COLOR TO BE SHERWIN WILLIAMS - MATCH THIN BRICK
- ② (MP) PREPARE / REPAIR EXISTING METAL WINDOWS & EXTERIOR H.M. DOORS & FRAMES TO RECEIVE NEW PAINTER'S FINISH. COLOR TO BE SHERWIN WILLIAMS - ENDURING BRONZE SW7055
- ③ (MP) @ ENTIRE METAL CANOPY - REMOVE EXISTING ROOF PANEL, GUTTER AND ASSOCIATED FLASHING. INSTALL NEW PREFINISHED METAL ROOF PANEL & CONT. PREFINISHED METAL GUTTER. PROVIDE ALL TRIM, DOWNSPOUTS. PAINT EXISTING METAL FRAMING. COLOR TO BE SHERWIN WILLIAMS - ENDURING BRONZE SW7055

CLASSROOM BUILDING - COLOR SCHEDULE

THIN BRICK COLORS:  
 COLOR : ① COLOM - AOME BRICK - ROYAL OAK



PAINT COLORS:  
 COLOR : ② SPLIT-FACE VENEER / TILT UP CONC. PANEL MATCH

COLOR : ③ EXISTING H.M. DOORS & FRAMES & WINDOWS - SHERWIN WILLIAMS - ENDURING BRONZE SW7055

MISC. COLORS:  
 COLOR : ④ EXISTING METAL LOUVERS - SHERWIN WILLIAMS - ENDURING BRONZE SW7055

COLOR : ⑤ NEW PREFINISHED METAL EDGE FLASHING / WALL PANEL - BERRIDGE - MEDIUM BRONZE

COLOR : ⑥ THIN BRICK MORTAR - SPEC MIX - SM200 - WHITE

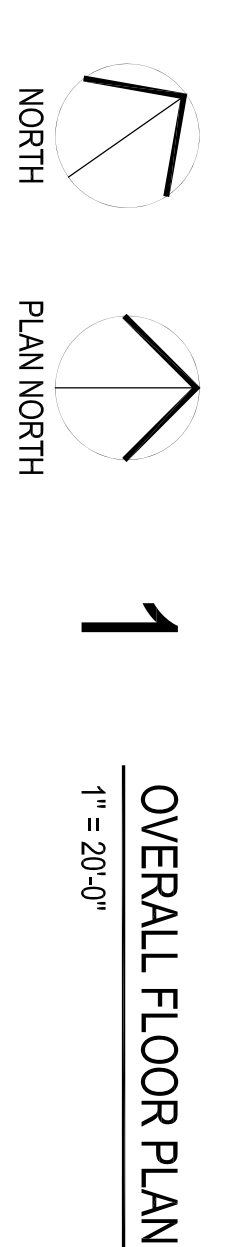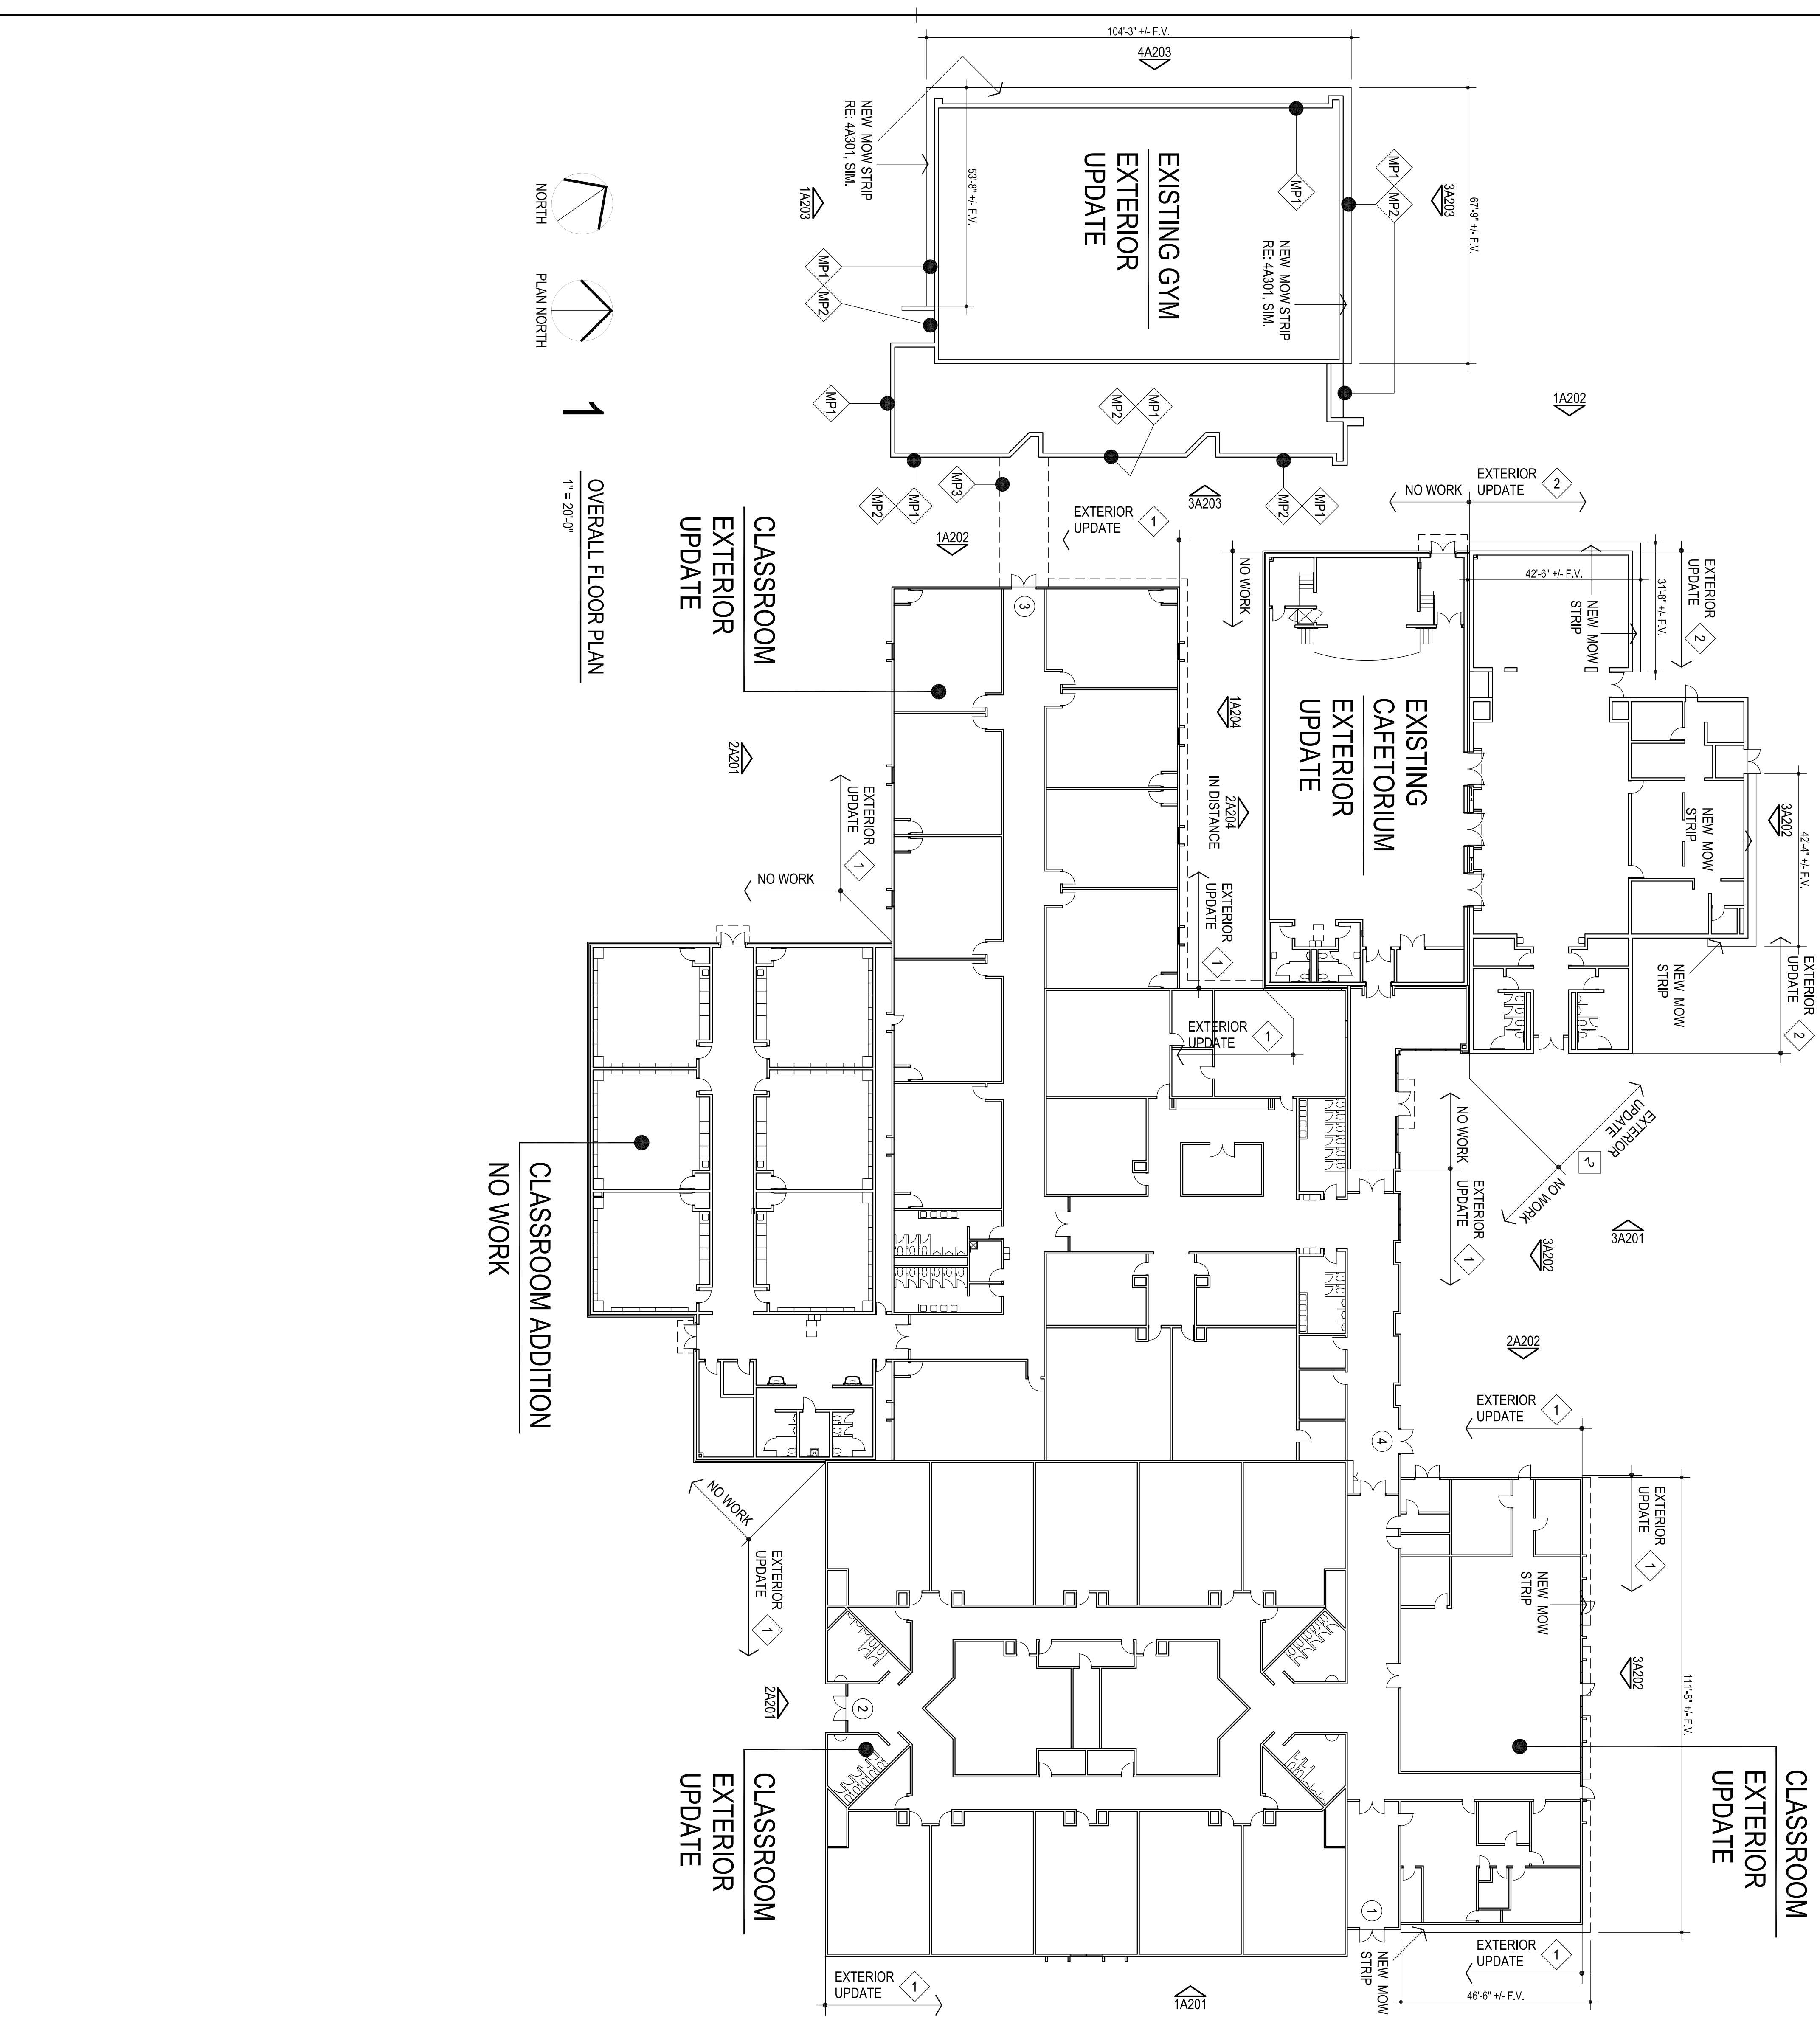

**AGP**  
 the Abia Griffin  
 Partnership L.L.C.

313 S. E. 5th Street  
 MOORE, OK. 73160  
 405.735.3477  
 ACP@theACP.net  
 www.theACP.net



GC  
 Grant By  
 MA  
 checked by  
 JANUARY 2025  
 date  
 revisions



**MOORE**  
 PUBLIC SCHOOLS

KINGSGATE  
 ELEMENTARY SCHOOL  
 EXTERIOR UPGRADES

Sheet no:  
**A100**

OWNERSHIP USE OF DOCUMENTS:  
 ACP EXPRESSLY RESERVES ITS  
 COPYRIGHT AND OTHER PROPERTY  
 RIGHTS OF ALL PLANS AND DRAWINGS  
 DESIGNED AND/OR PRODUCED. PLANS  
 AND DRAWINGS ARE NOT TO BE  
 REPRODUCED IN ANY FORM OR MANNER  
 WITHOUT THE EXPRESS WRITTEN  
 CONSENT OF ACP.