




01 LOW VOLTAGE ELEVATION - IN-WALL RACEWAY NOT TO SCALE

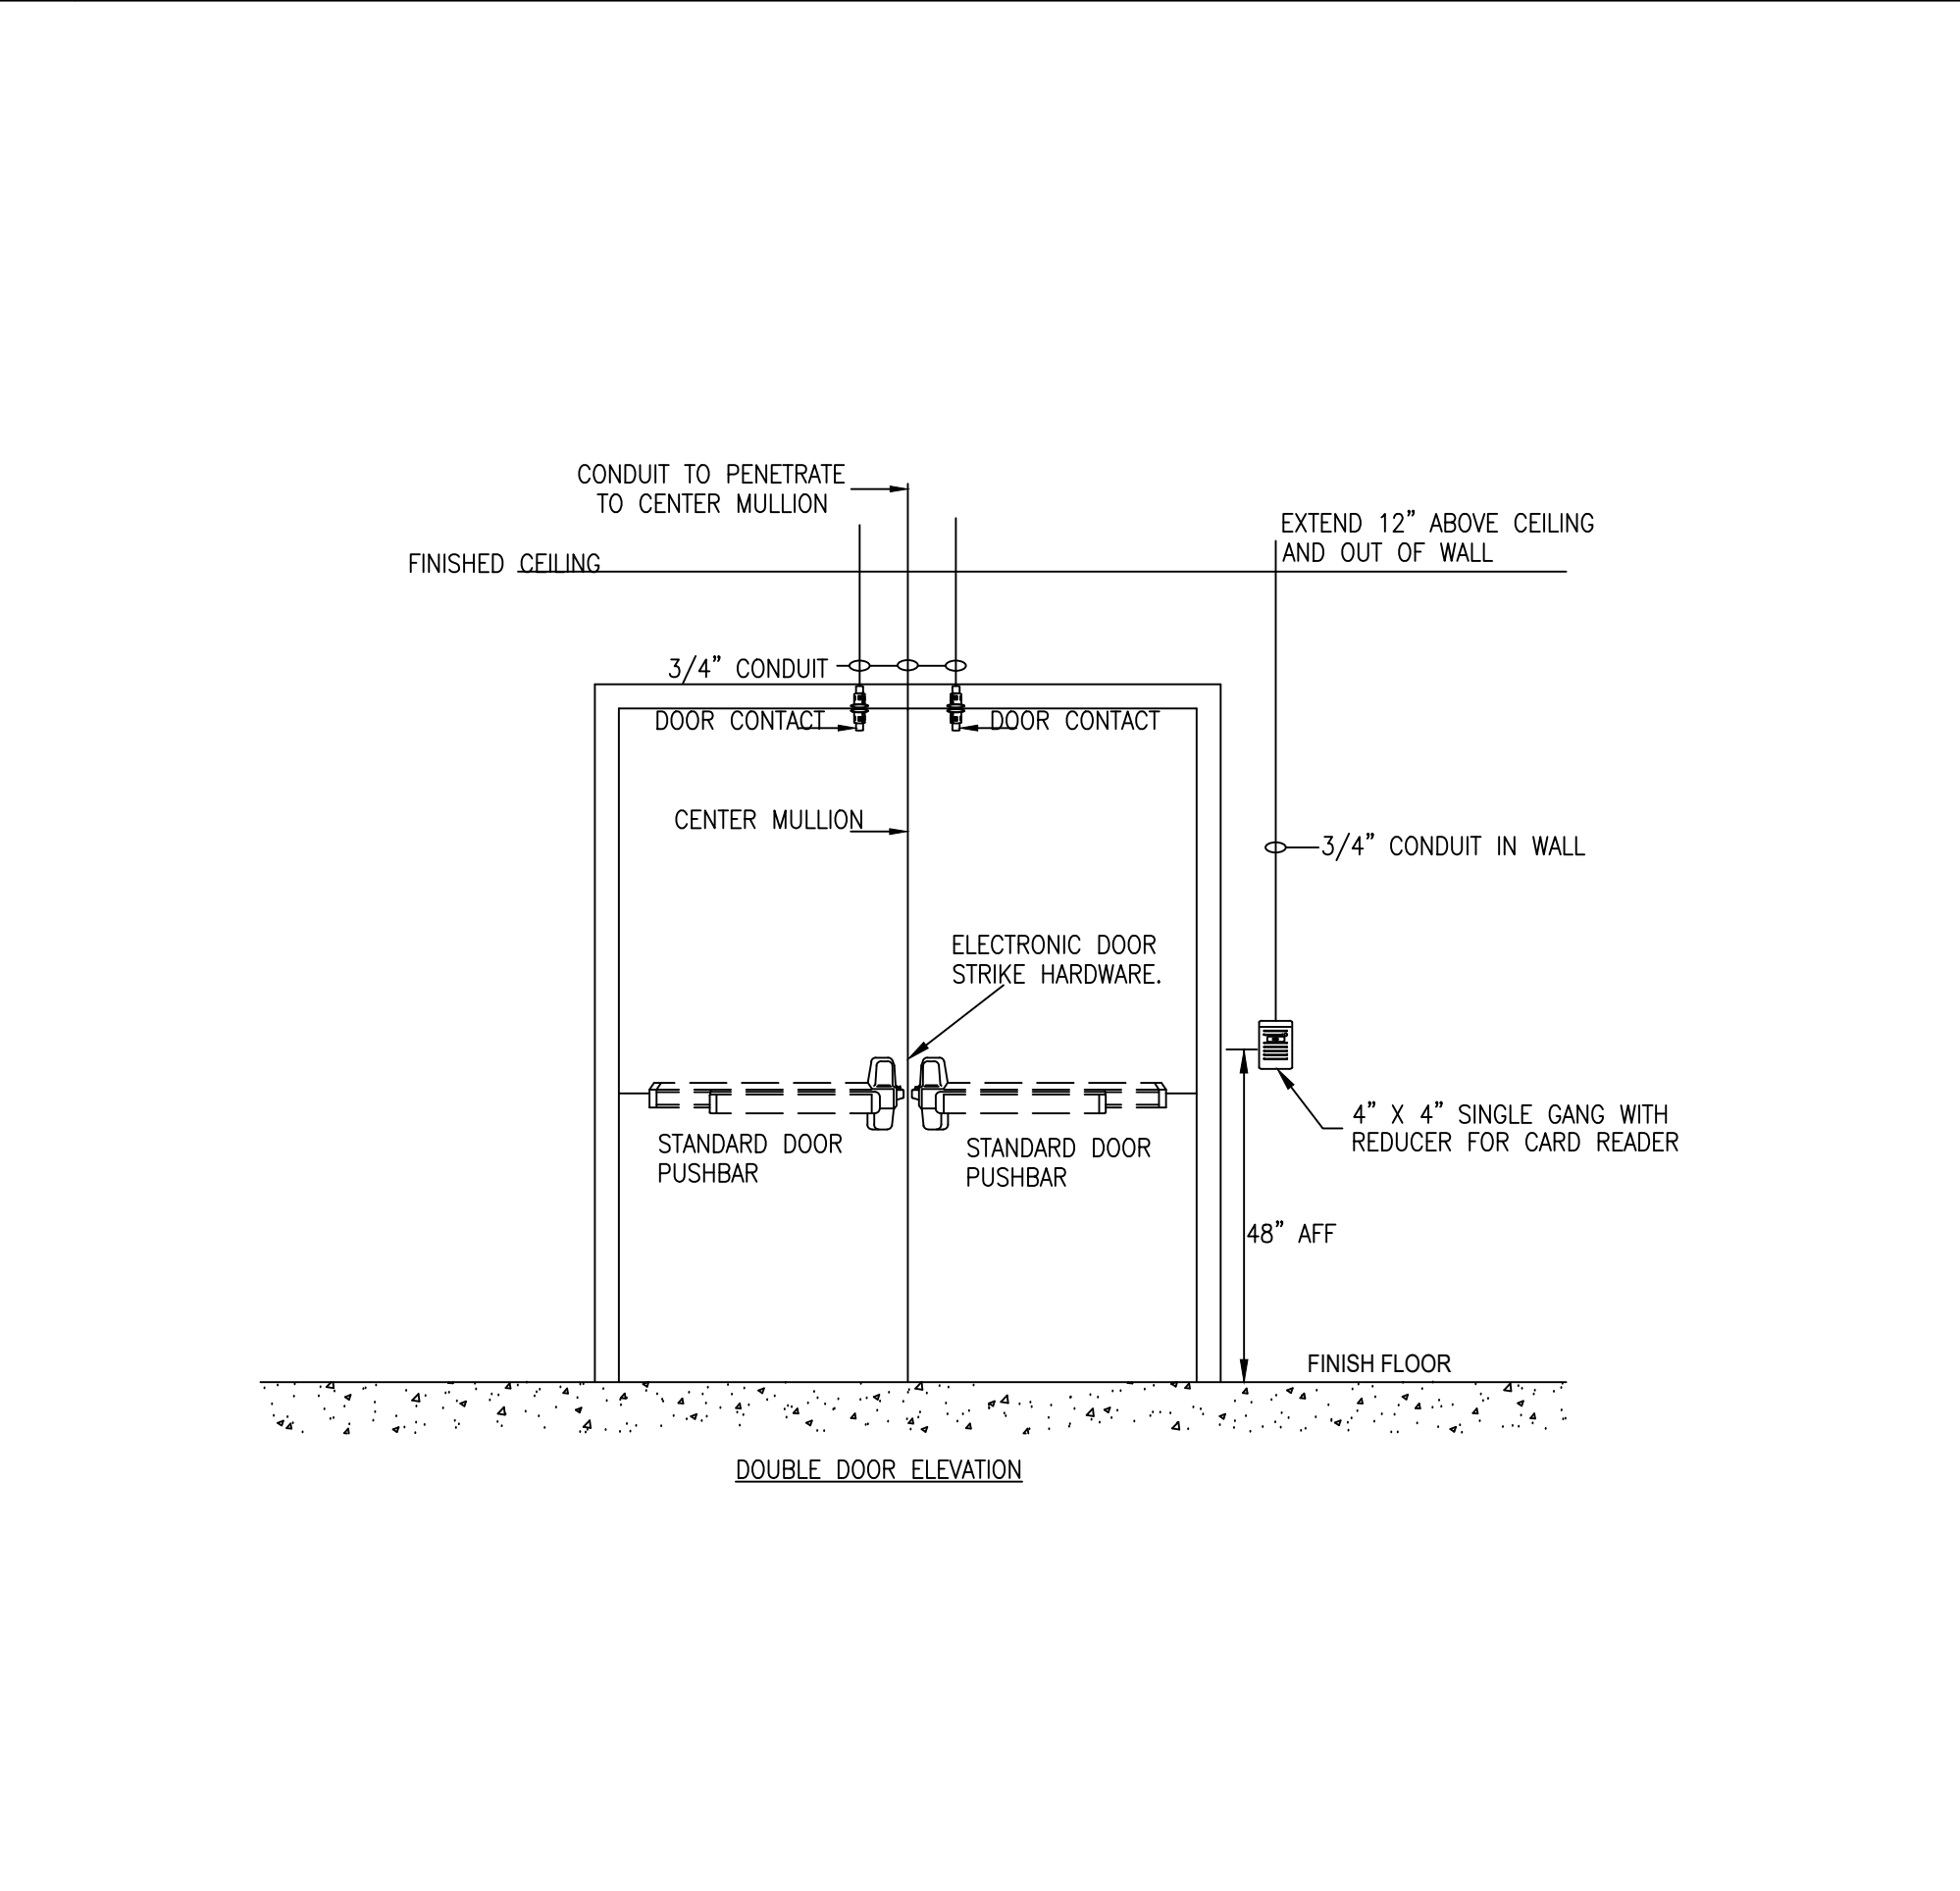


06 DOUBLE DOOR SECURITY & ACCESS CONTROL

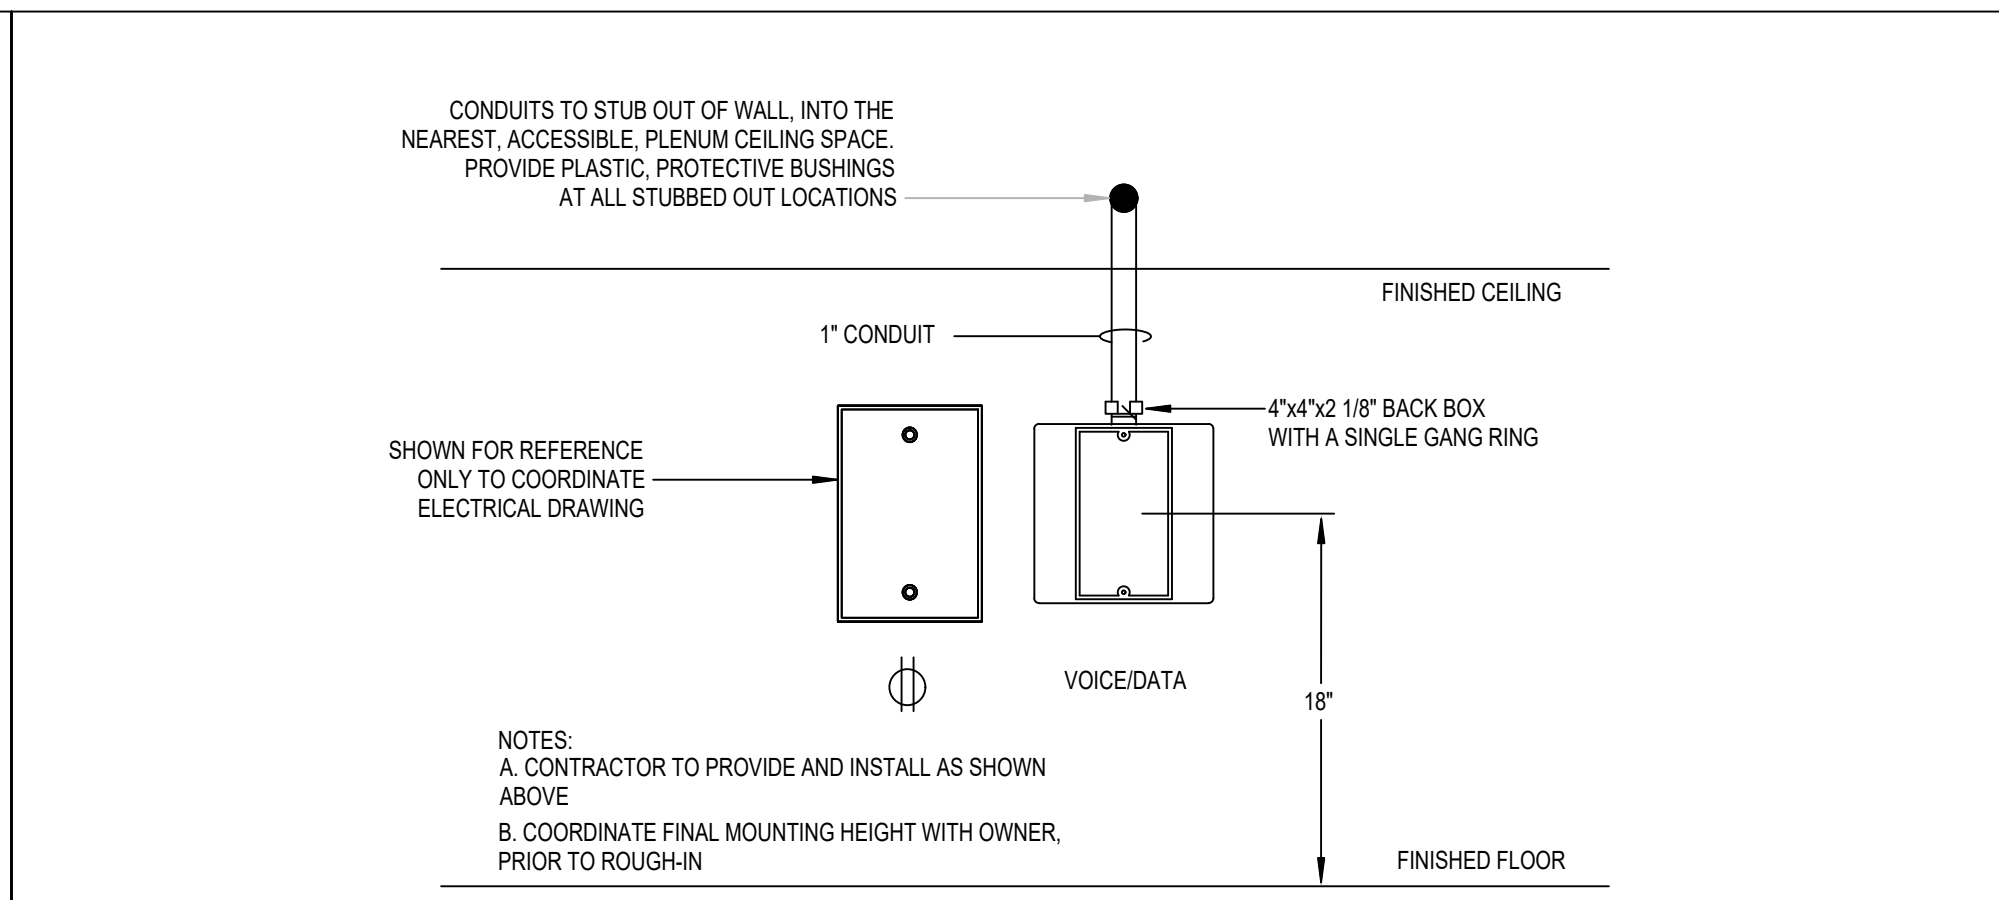


02 RACEWAY DETAIL - TYPICAL VOICE/DATA OUTLET NOT TO SCALE

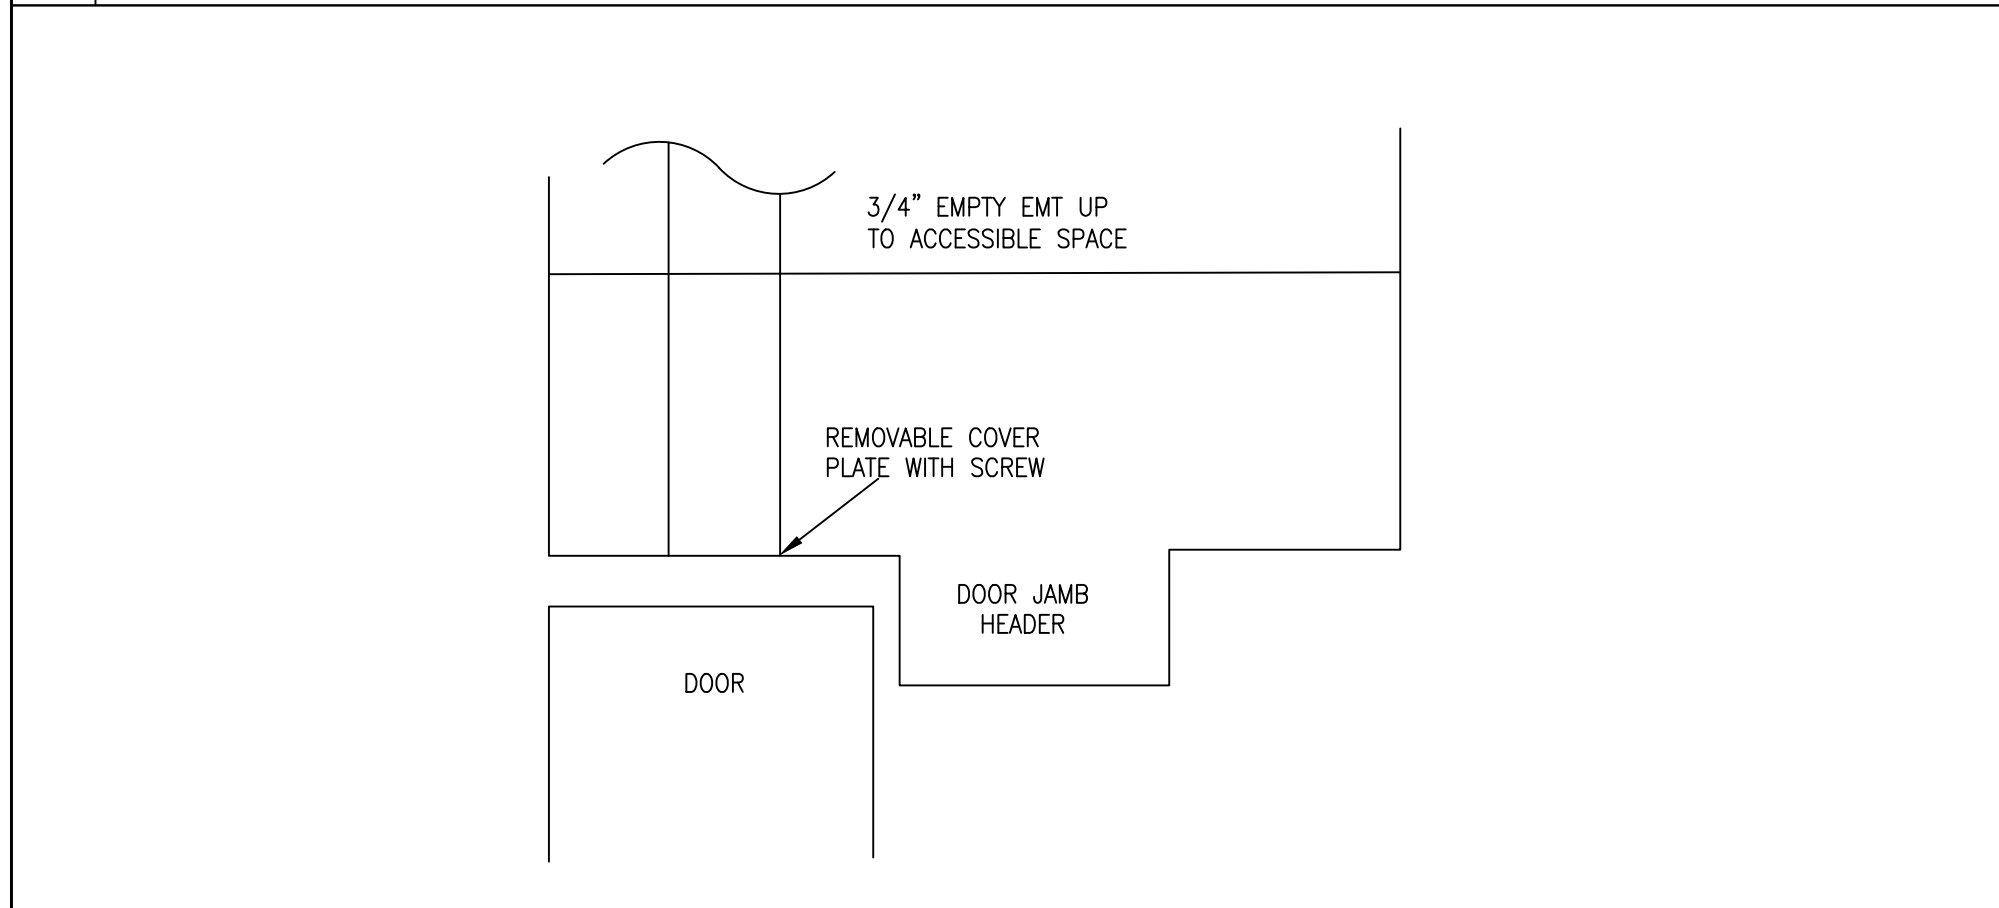


04 SECURITY CONDUIT DOOR JAMB HEADER NOT TO SCALE

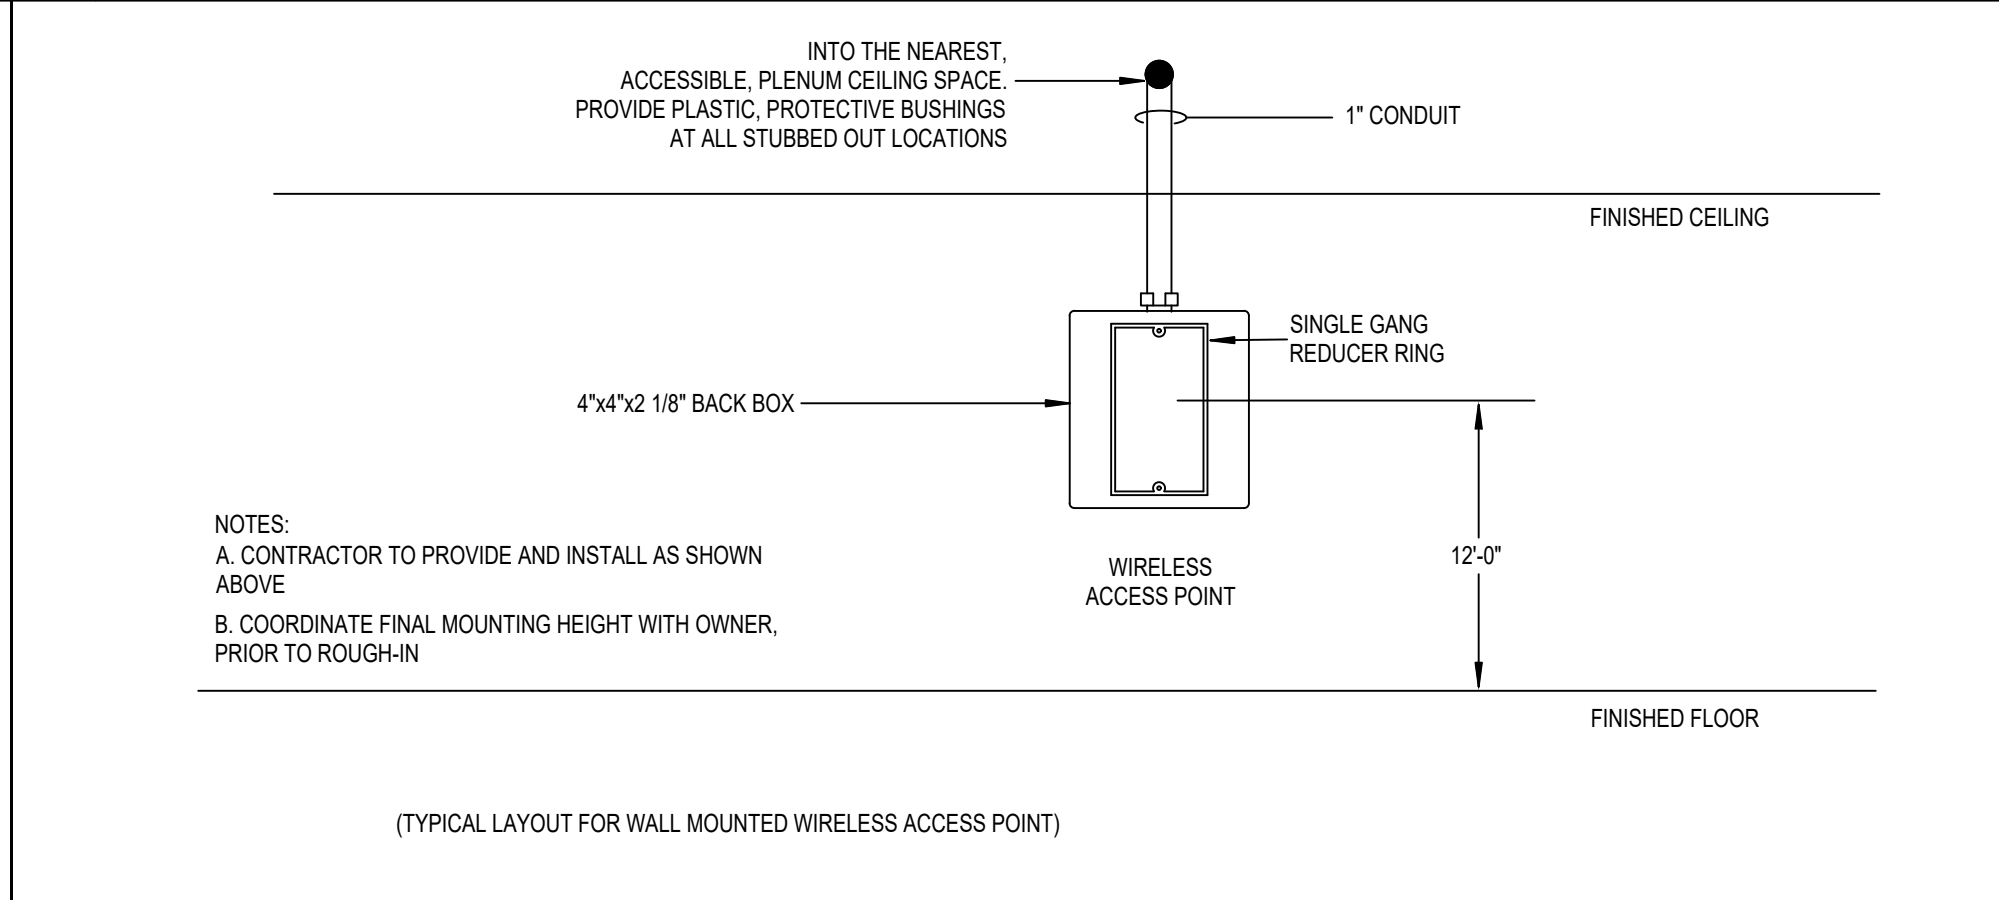


07 RACEWAY DETAIL - WALL MOUNTED WIRELESS AP NOT TO SCALE

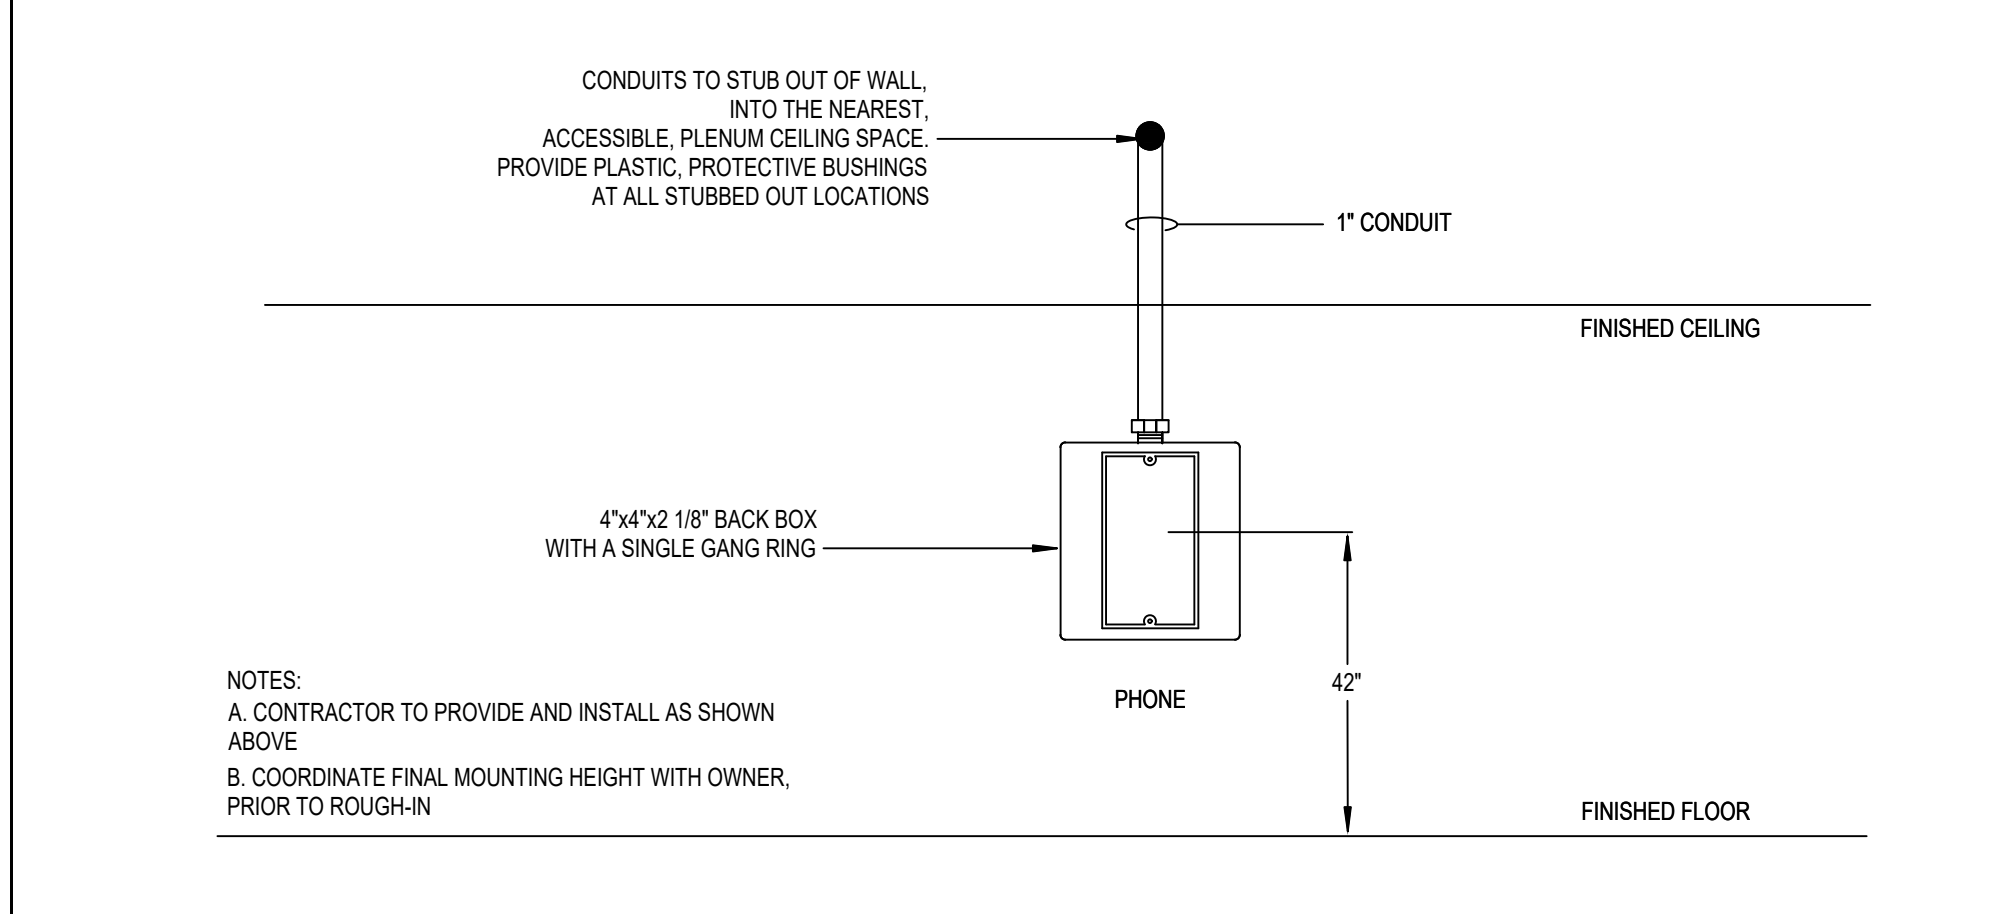


09 RACEWAY DETAIL - WALL MOUNTED TELEPHONE NOT TO SCALE

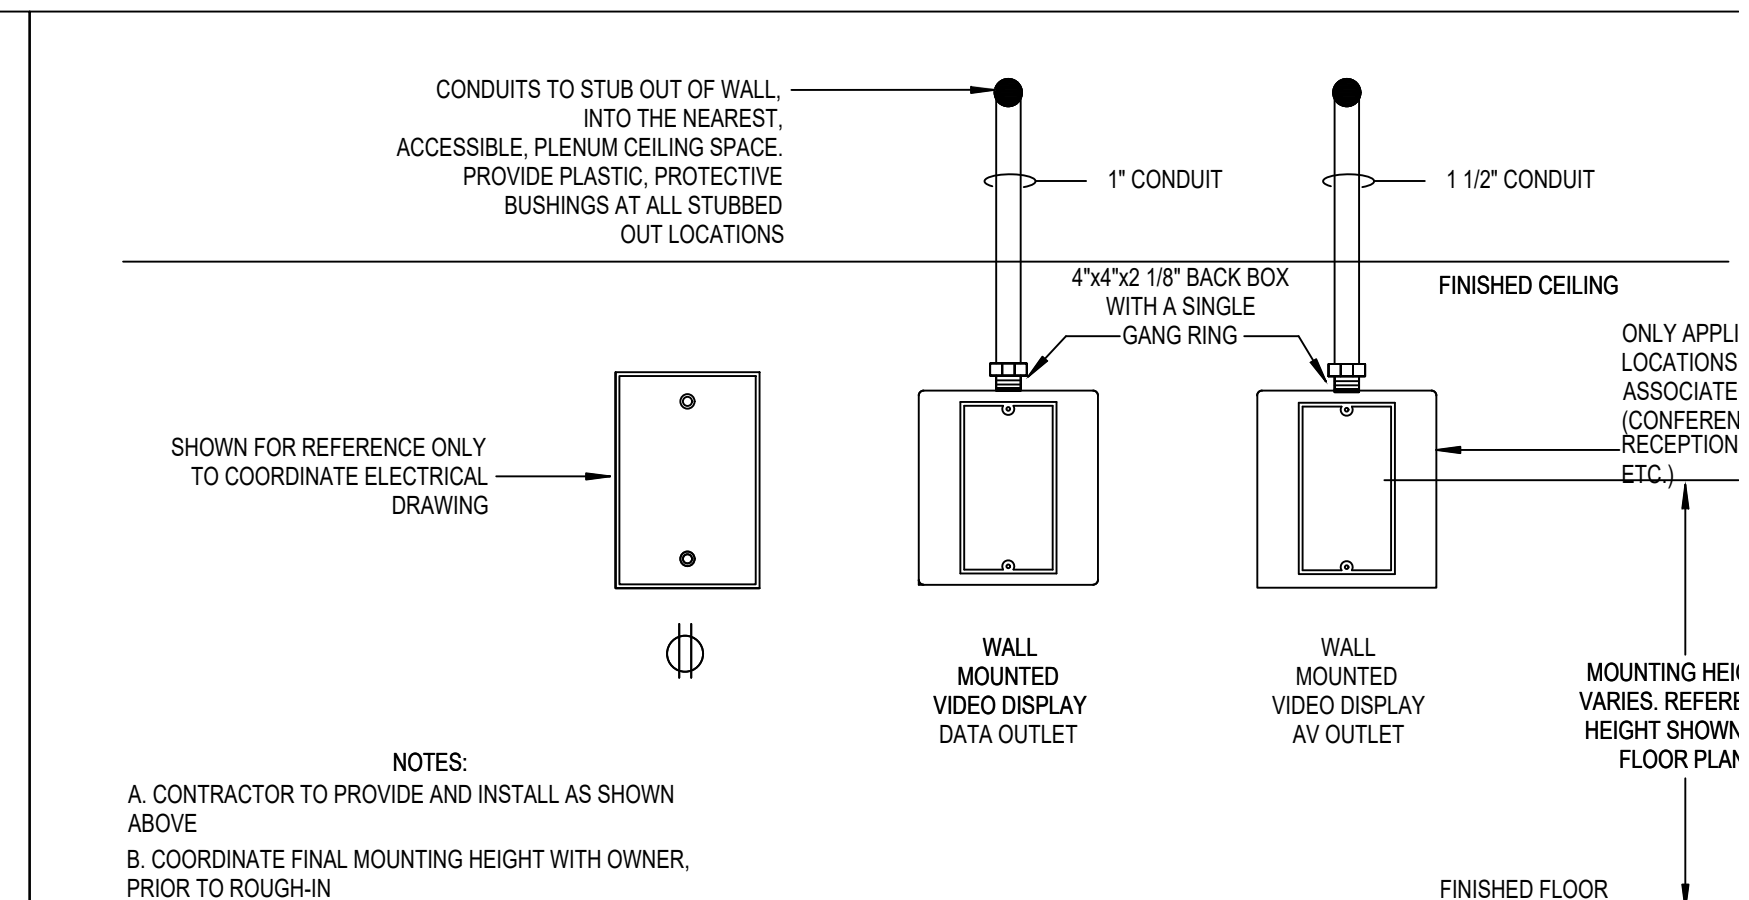


03 RACEWAY DETAIL - WALL MOUNTED DISPLAY N

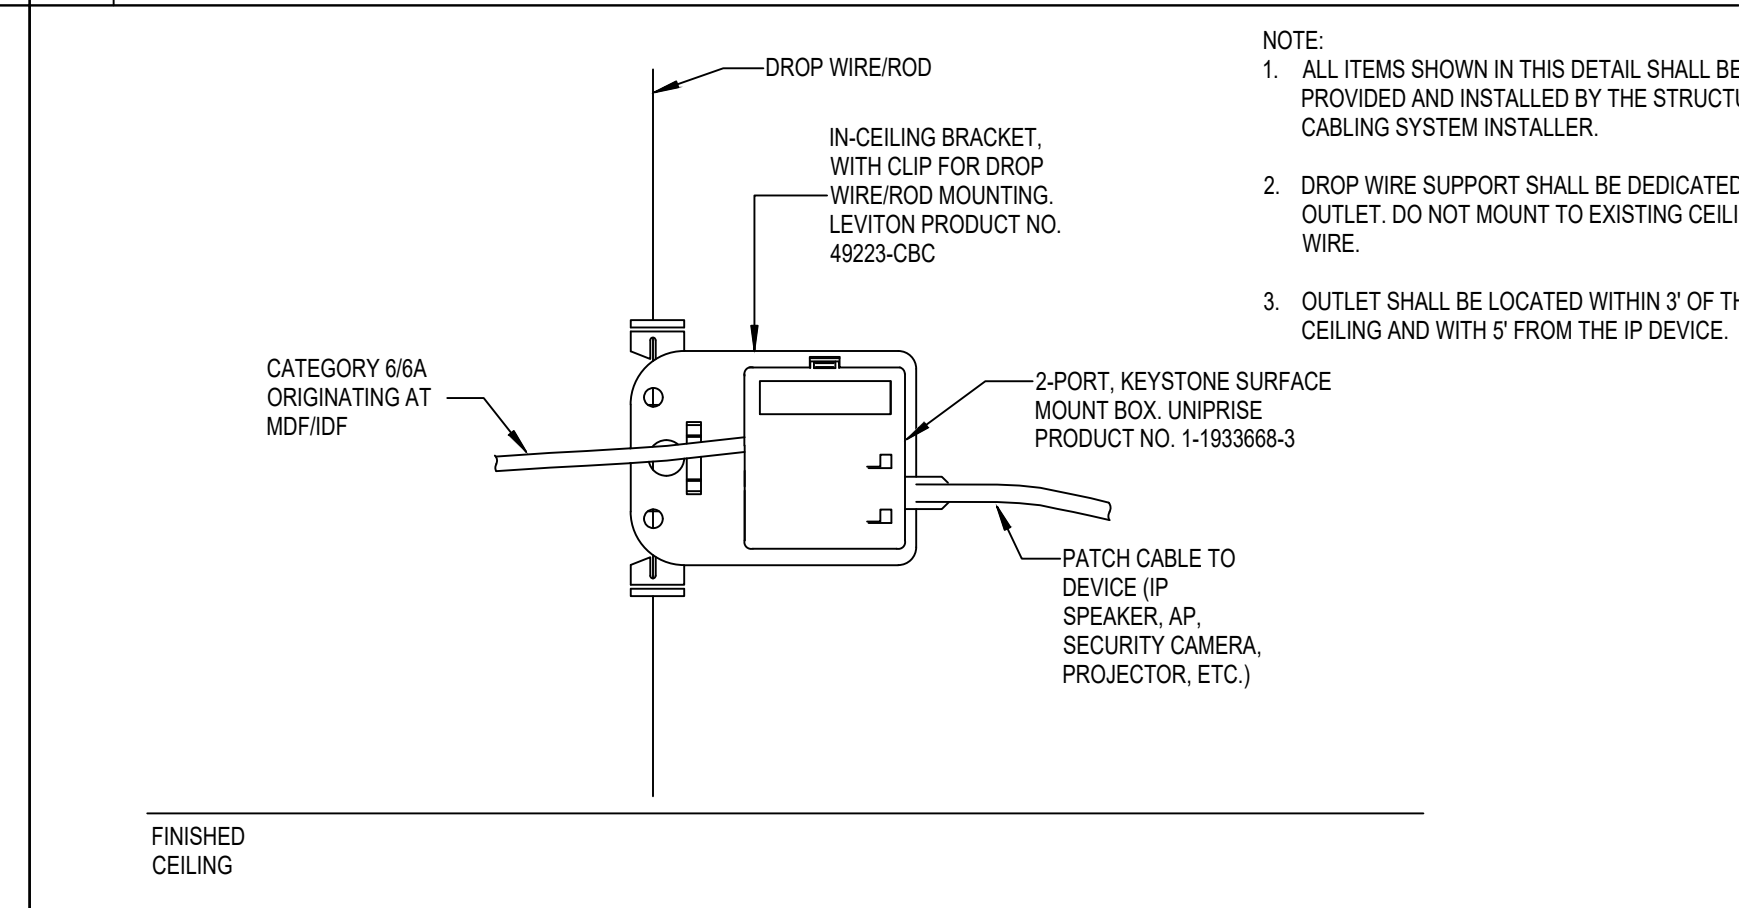

05 ABOVE CEILING STAND ALONE OUTLET N

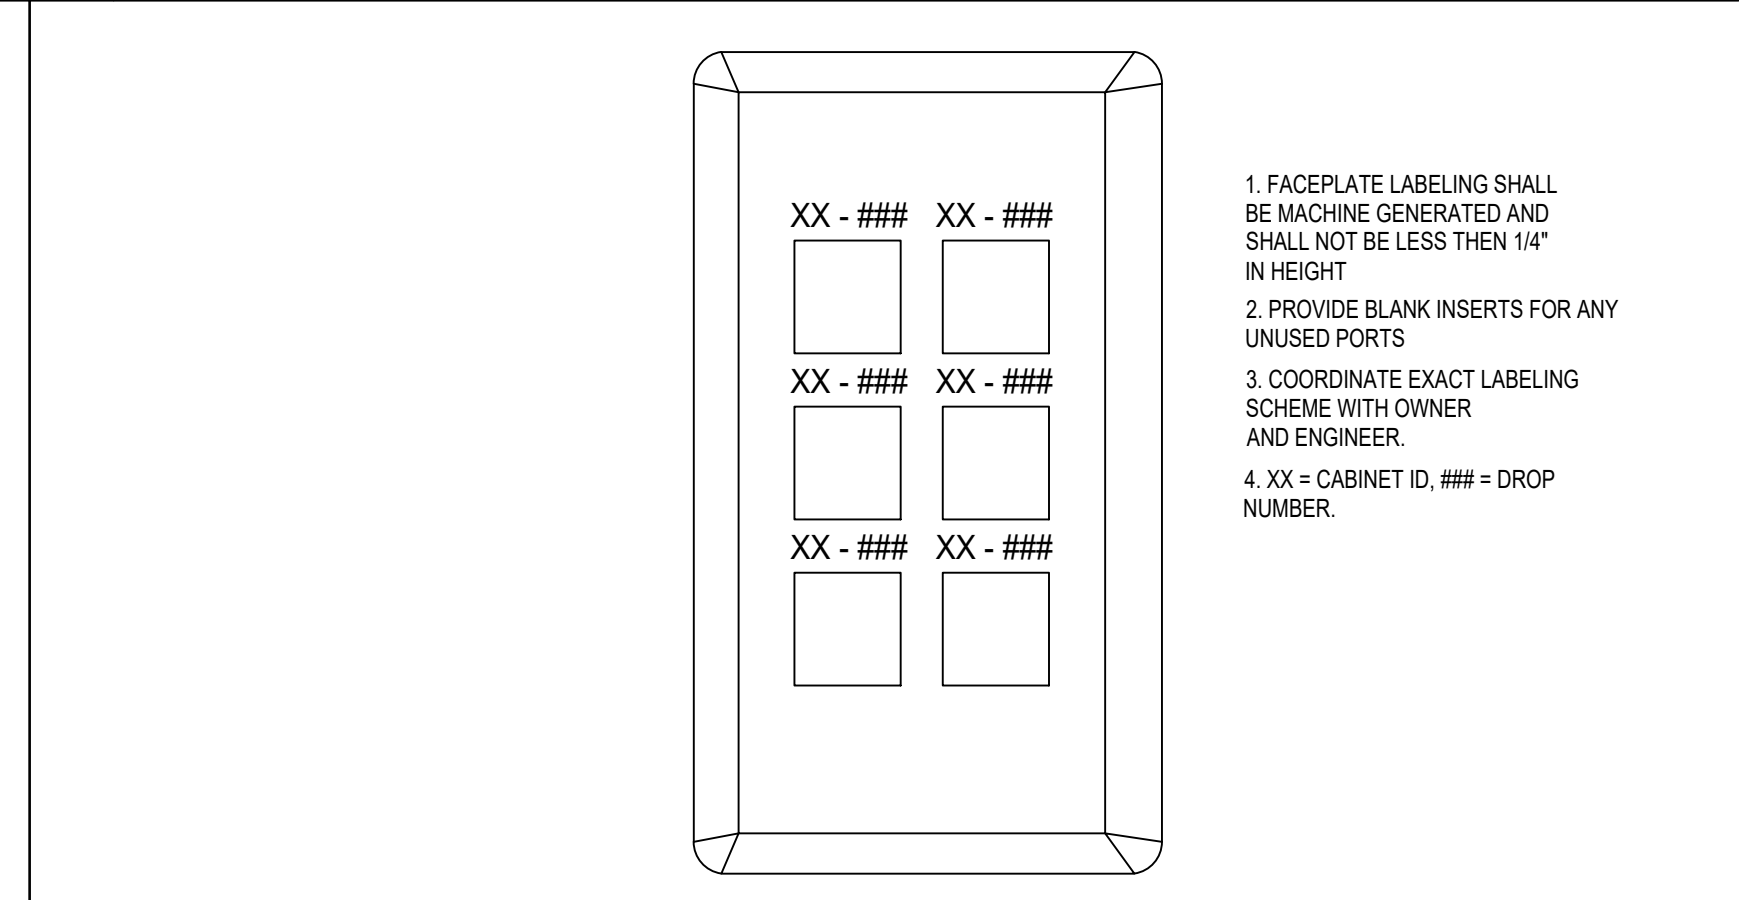

08 FACEPLATE LABEL DETAIL N

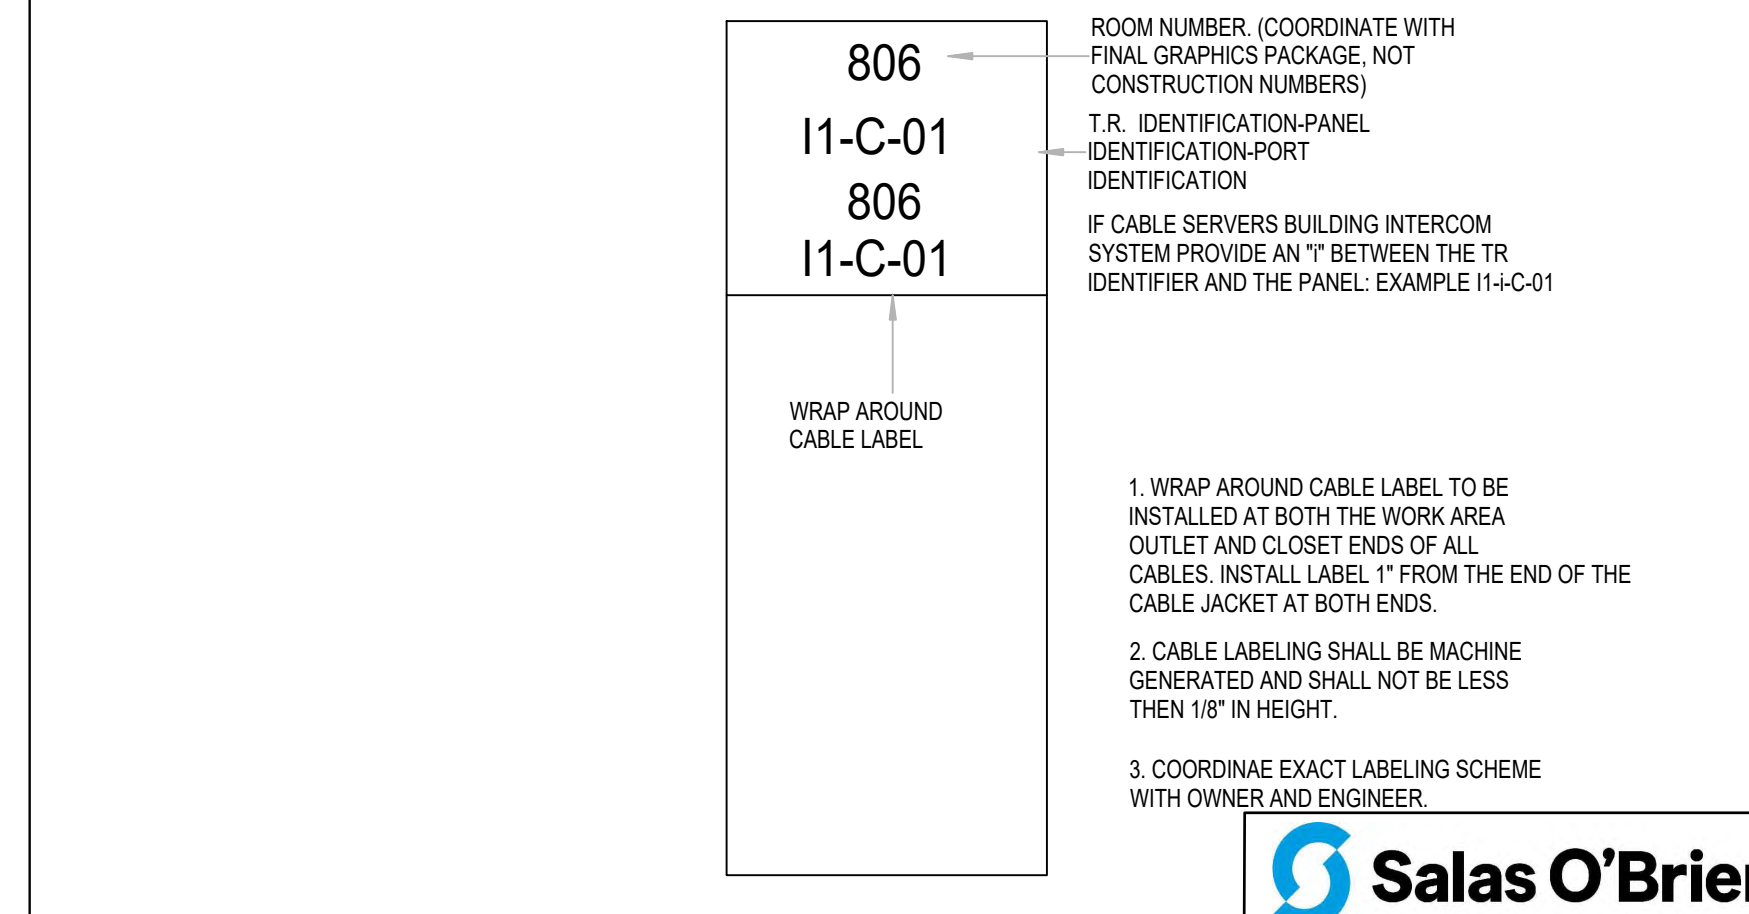

10 CABLE LABEL DETAIL

