





FOODSERVICE EQUIPMENT VENTILATOR PLAN NO SCALE

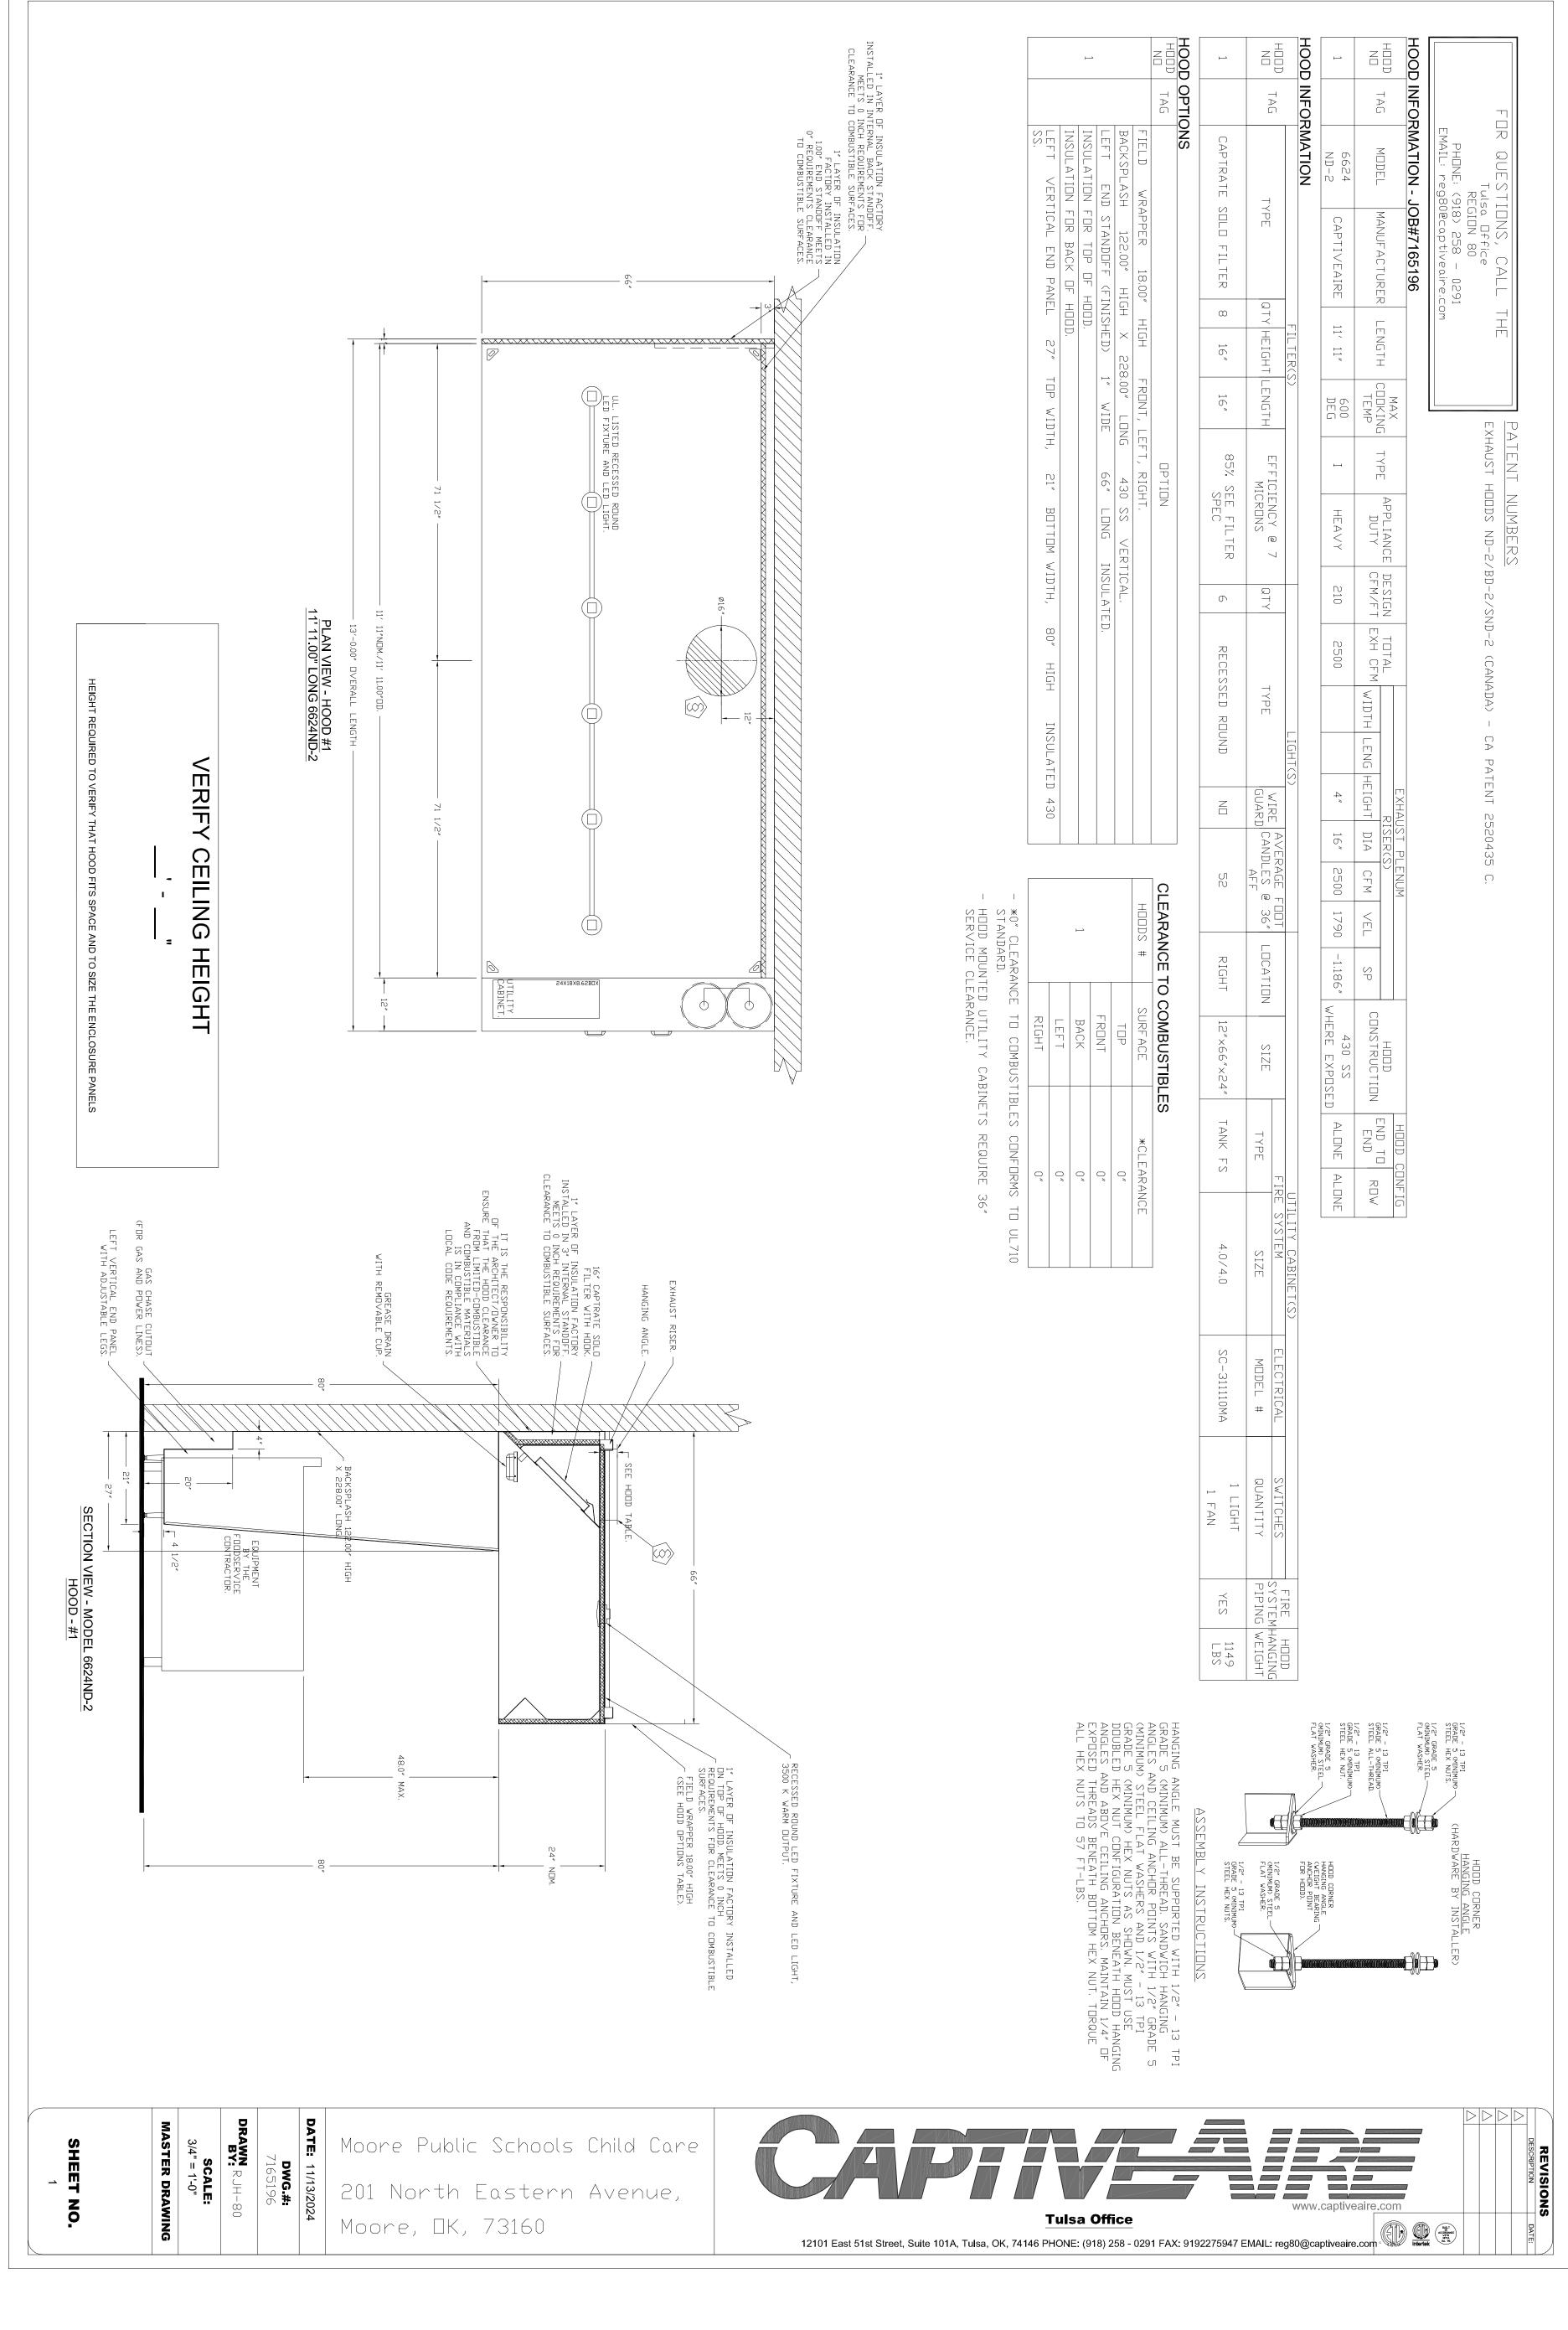

CHILD CARE FACILITY 201 N. EASTERN AVE.

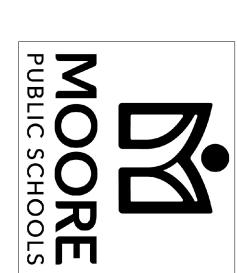

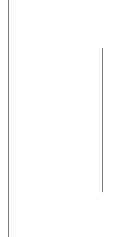

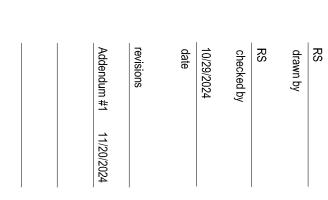

STRUCTURAL MECHANICAL / ELECTRICAL SALAS O'BRIEN

KFC ENGINEERING CEDAR CREEK

the Abla Griffin Partnership L.L.C. 313 S. E. 5th Street MOORE, OK. 73160 405.735.3477 AGP@theAGP.net www.theAGP.net

OWNERSHIP USE OF DOCUMENTS:

AGP EXPRESSLY RESERVES ITS
COPYRIGHT AND OTHER PROPERTY
RIGHTS OF ALL PLANS AND DRAWINGS
DESIGNED AND/OR PRODUCED. PLANS
AND DRAWINGS ARE NOT TO BE
REPRODUCED IN ANY FORM OR MANNER
WITHOUT THE EXPRESSED WRITTEN
CONSENT OF AGP.