



Moore Public Schools Child Care  
201 North Eastern Avenue,  
Moore, OK, 73160




DATE: 11/13/2024  
DWG.#: 7165196






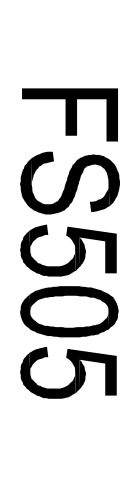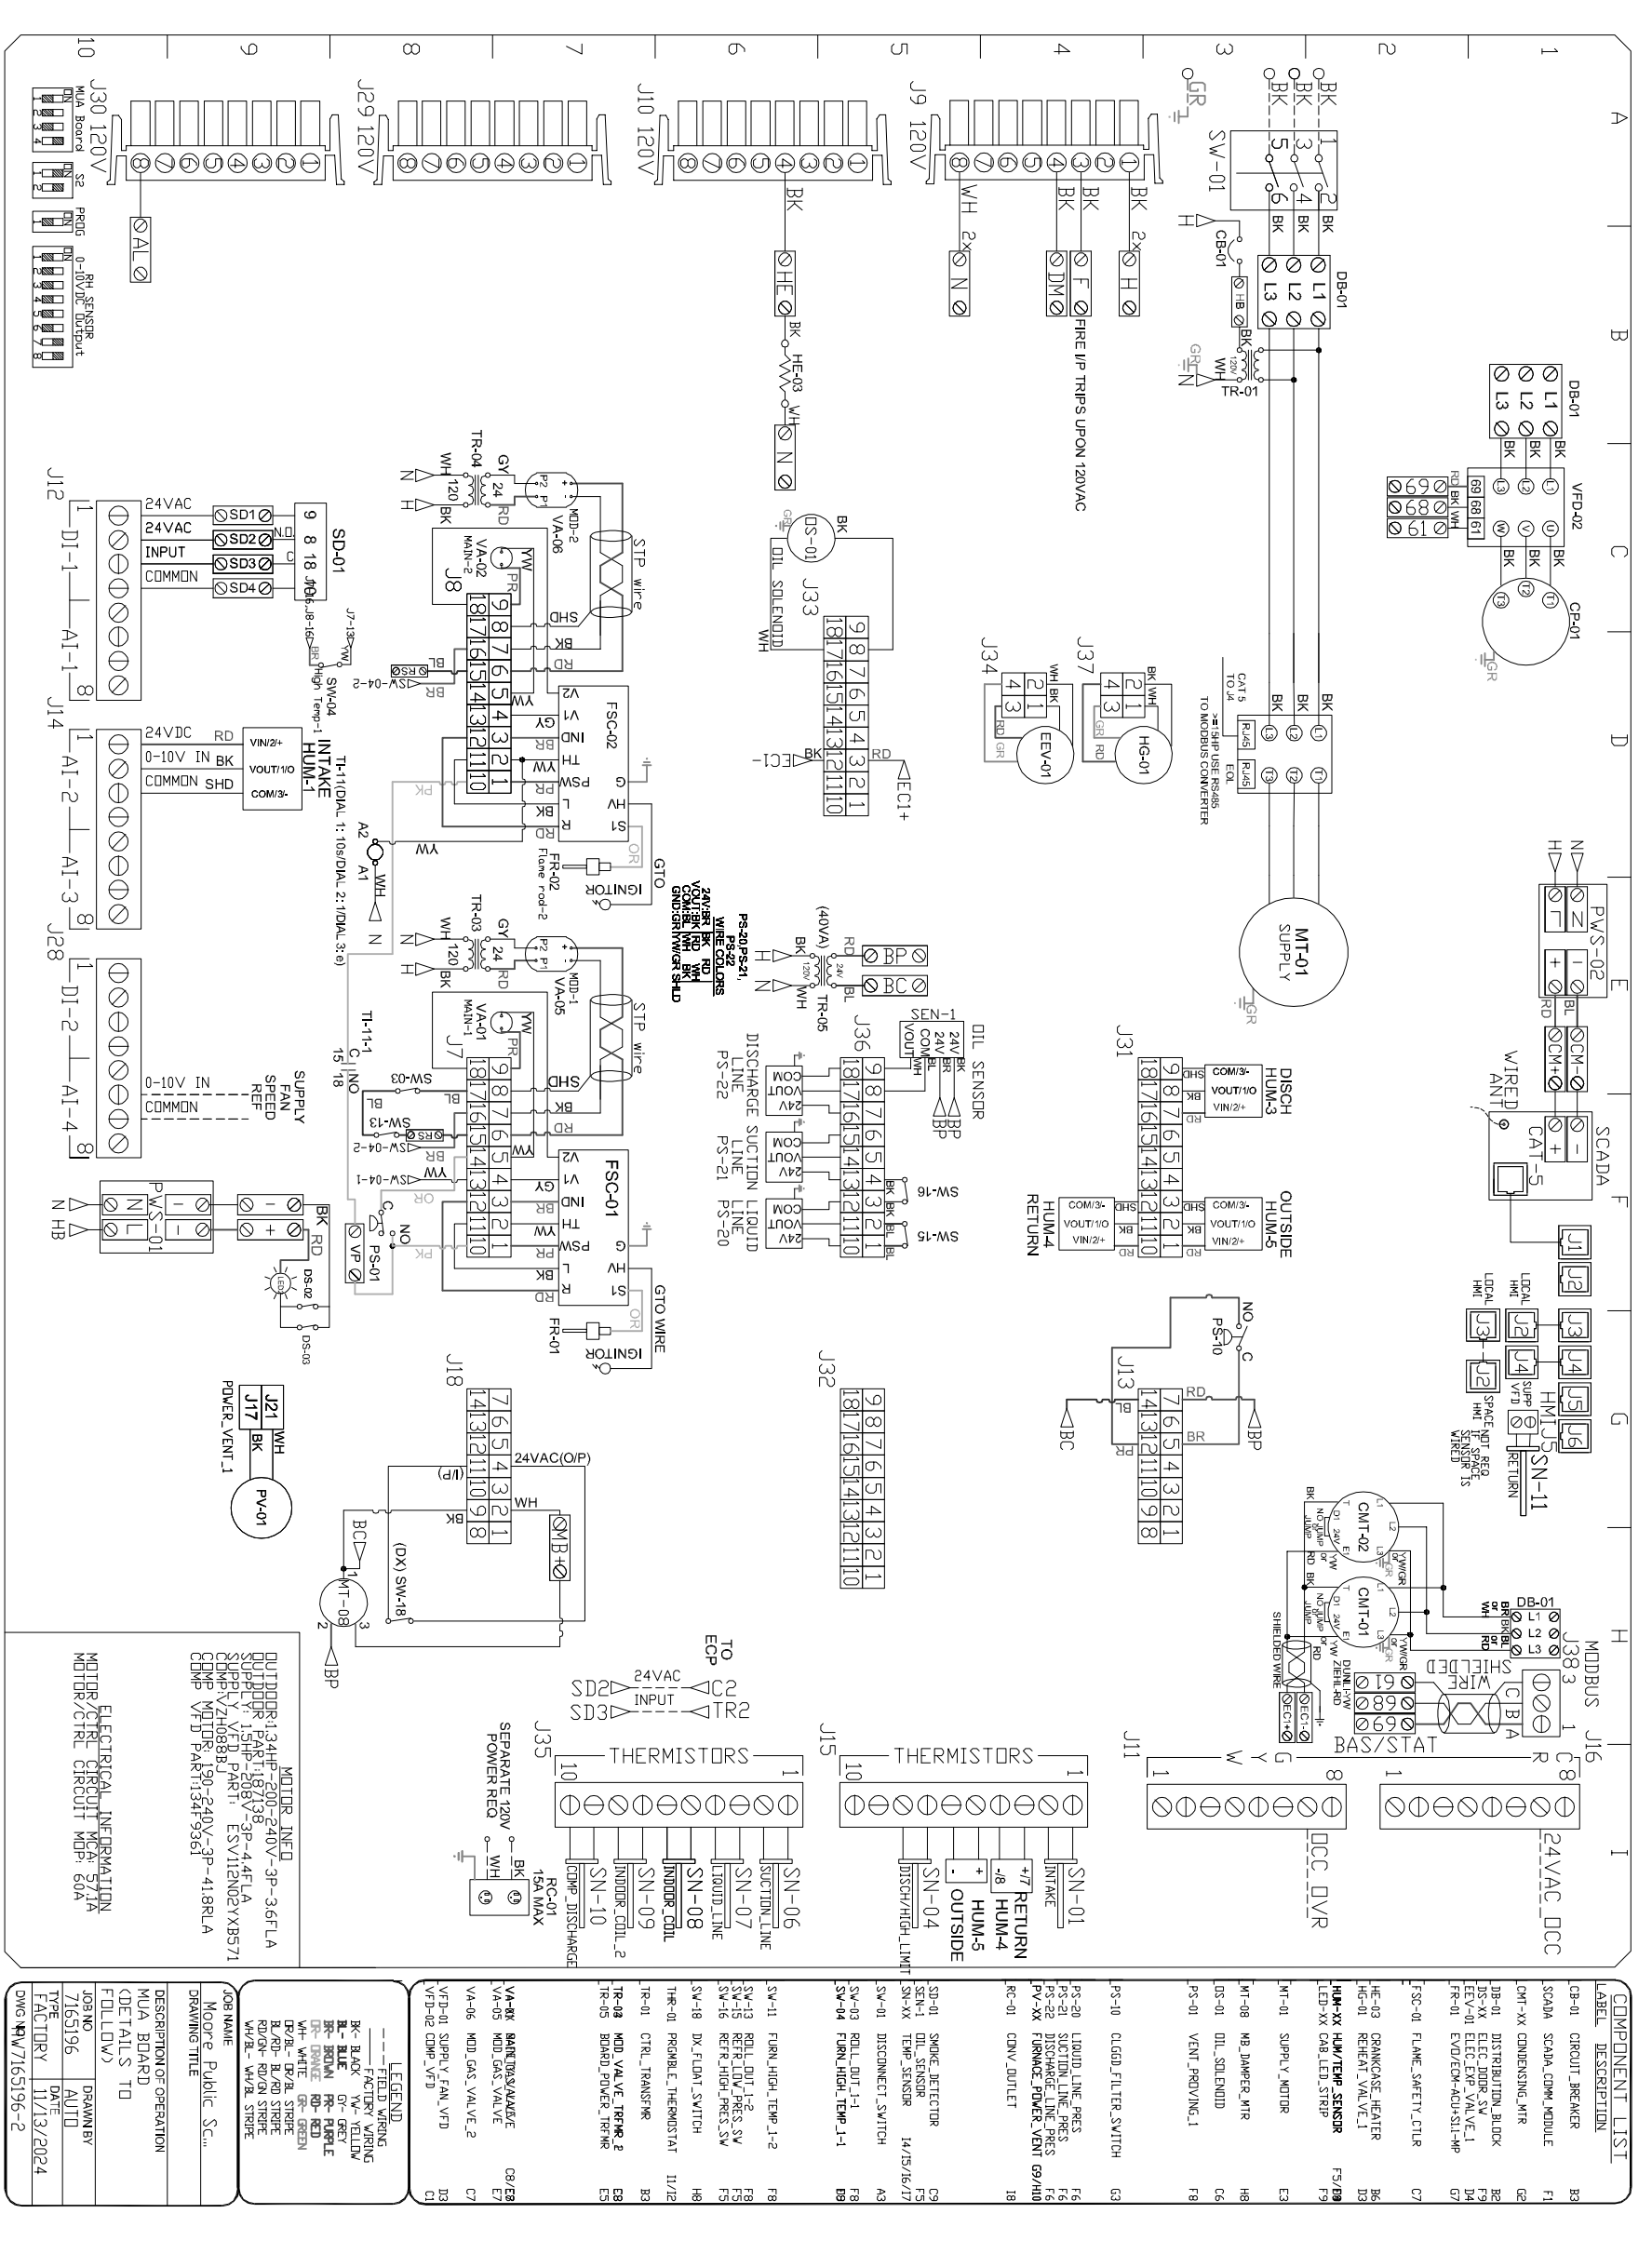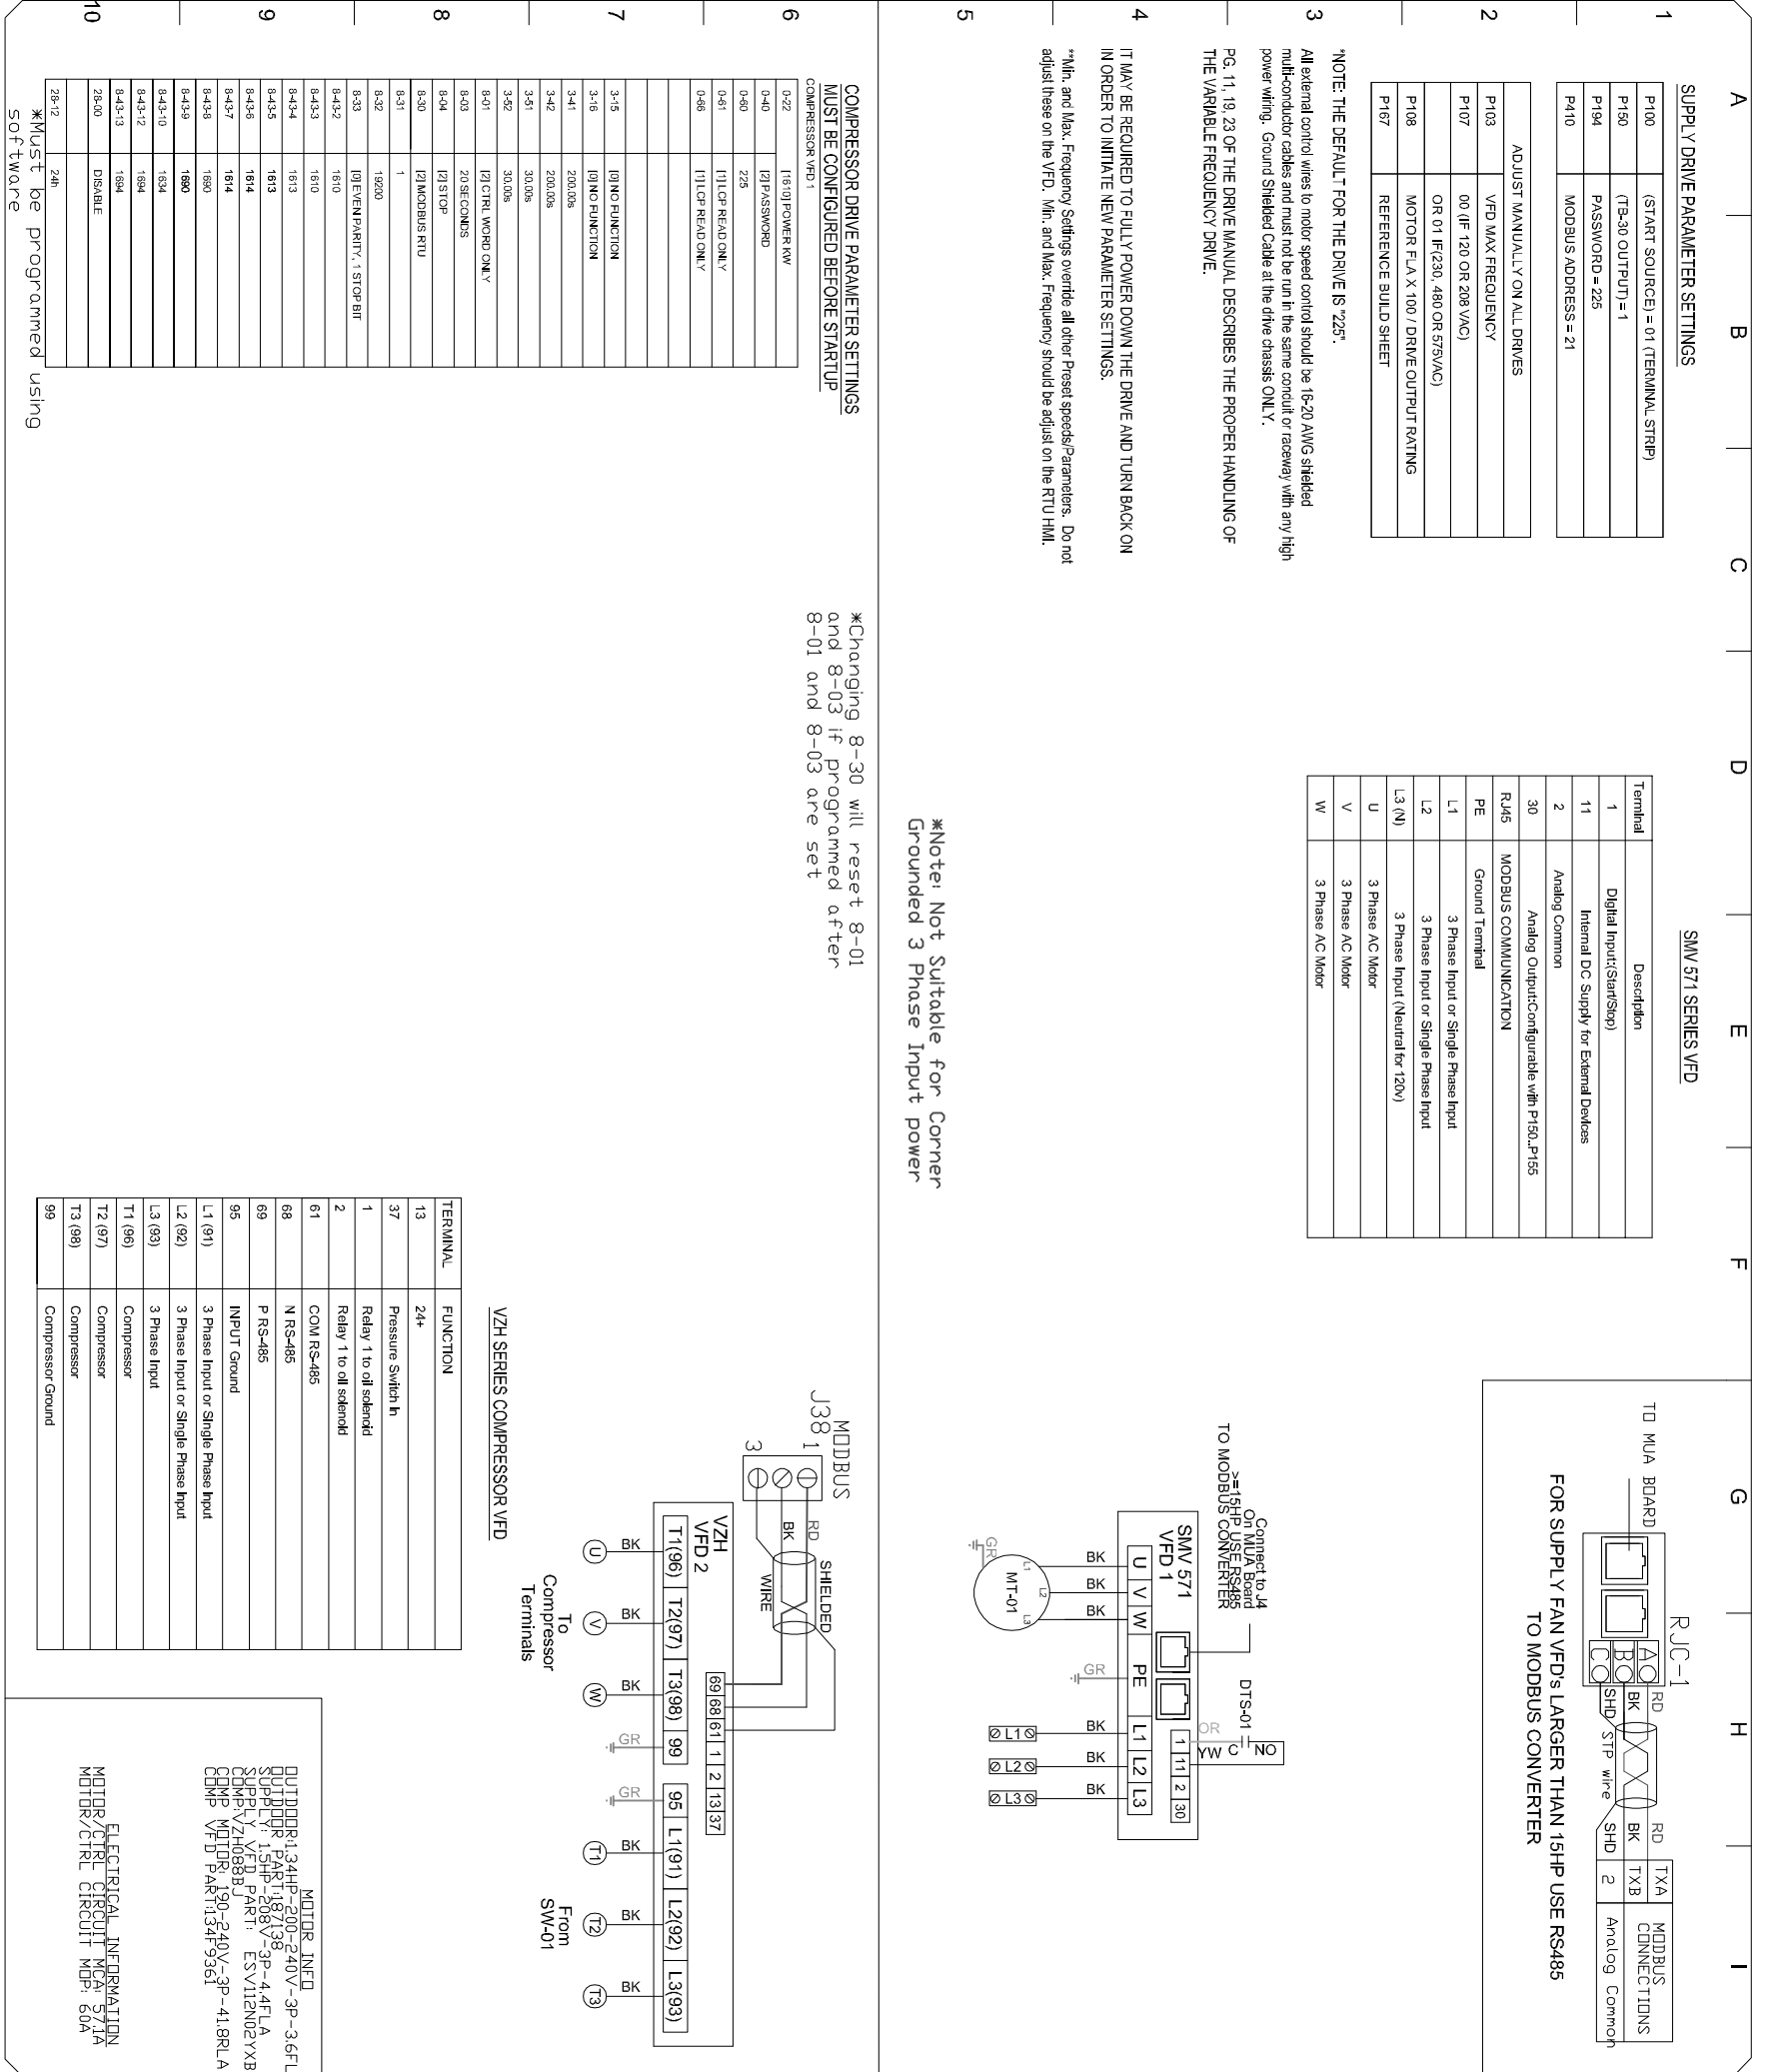

CHILD CARE FACILITY  
201 N. EASTERN AVE.

FS505

FOODSERVICE EQUIPMENT VENTILATOR PLAN

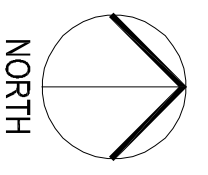

NO SCALE

OWNERSHIP USE OF DOCUMENTS:  
ACG EXPRESSLY RESERVES ITS  
COPYRIGHT AND OTHER PROPERTY  
RIGHTS OF ALL PLANS AND DRAWINGS  
DESIGNED AND/OR PRODUCED. PLANS  
AND DRAWINGS ARE NOT TO BE  
REPRODUCED IN ANY FORM OR MANNER  
WITHOUT THE EXPRESSED WRITTEN  
CONSENT OF ACP.