



CG
drawn by
MA
checked by
OCTOBER 2024
date
revisions
ADDENDUM #1



MOORE
PUBLIC SCHOOLS

CHILD CARE FACILITY
201 N. EASTERN AVE.


Sheet No.:

A100a

OWNERSHIP USE OF DOCUMENTS:

APP EXPRESSLY RESERVES ITS
COPYRIGHT AND OTHER PROPERTY
RIGHTS OF ALL PLANS AND DRAWINGS
DESIGNED AND/OR PRODUCED. PLANS
AND DRAWINGS ARE NOT TO BE
REPRODUCED IN ANY FORM OR MANNER
WITHOUT THE EXPRESS WRITTEN
CONSENT OF AGP.

- GENERAL NOTES:
1. F.E.C. - FIRE EXTINGUISHER AND CABINET - REFER EQUIPMENT PLAN FOR LOCATIONS
 2. ADD CORNER GUARDS (C.G.) AT ALL INTERIOR LOCATIONS
 3. REFER SHEETS A103, A104 & A105 FOR ENLARGED PLANS
 4. ADJUST DIMS AS REQUIRED FOR MOVEABLE PARTITION SUPPLIED

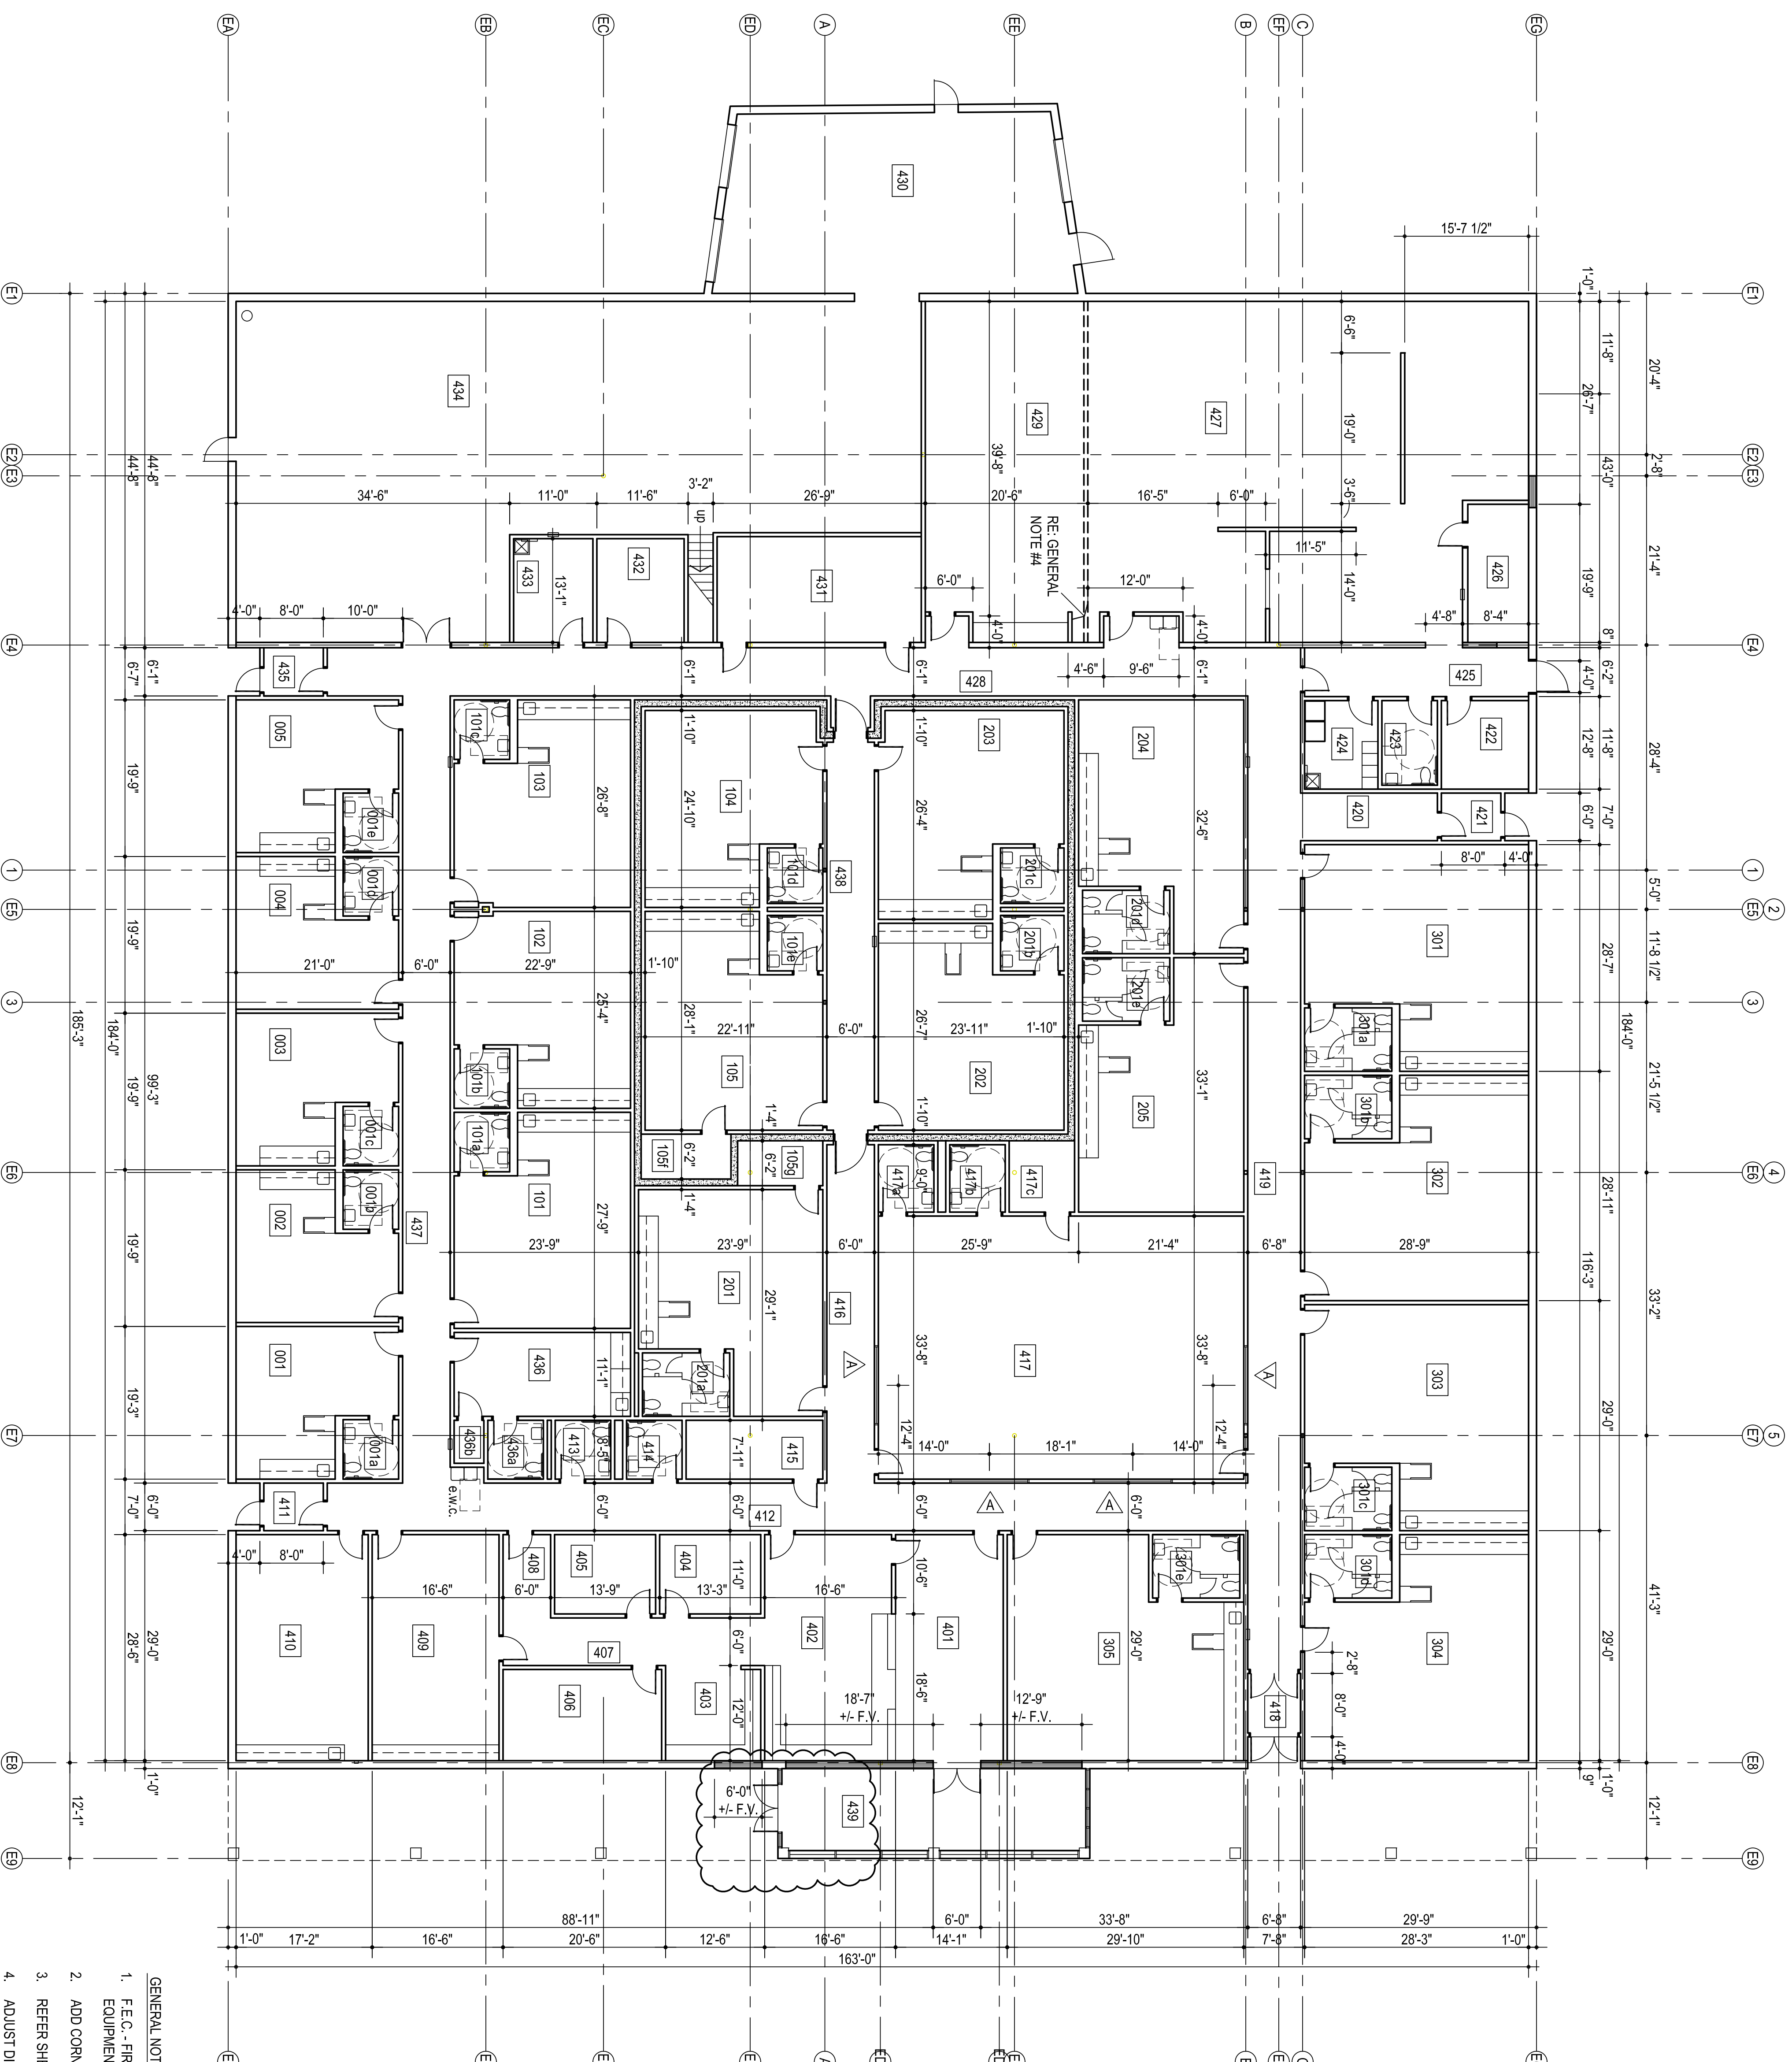

DIMENSION PLAN

3/32" = 1'-0"

