



CG  
drawn by  
MA  
checked by  
OCTOBER 2024  
date  
revisions




**MOORE**  
PUBLIC SCHOOLS

CHILD CARE FACILITY  
201 N. EASTERN AVE.

Sheet No.:  
**A100a**

OWNERSHIP USE OF DOCUMENTS:  
APP EXPRESSLY RESERVES ITS  
COPYRIGHT AND OTHER PROPERTY  
RIGHTS OF ALL PLANS AND DRAWINGS  
DESIGNED AND/OR PRODUCED. PLANS  
AND DRAWINGS ARE NOT TO BE  
REPRODUCED IN ANY FORM OR MANNER  
WITHOUT THE EXPRESS WRITTEN  
CONSENT OF AGP.

- GENERAL NOTES:
1. F.E.C. - FIRE EXTINGUISHER AND CABINET - REFER EQUIPMENT PLAN FOR LOCATIONS
  2. ADD CORNER GUARDS (C.G.) AT ALL INTERIOR LOCATIONS
  3. REFER SHEETS A103, A104 & A105 FOR ENLARGED PLANS
  4. ADJUST DIMS AS REQUIRED FOR MOVEABLE PARTITION SUPPLIED

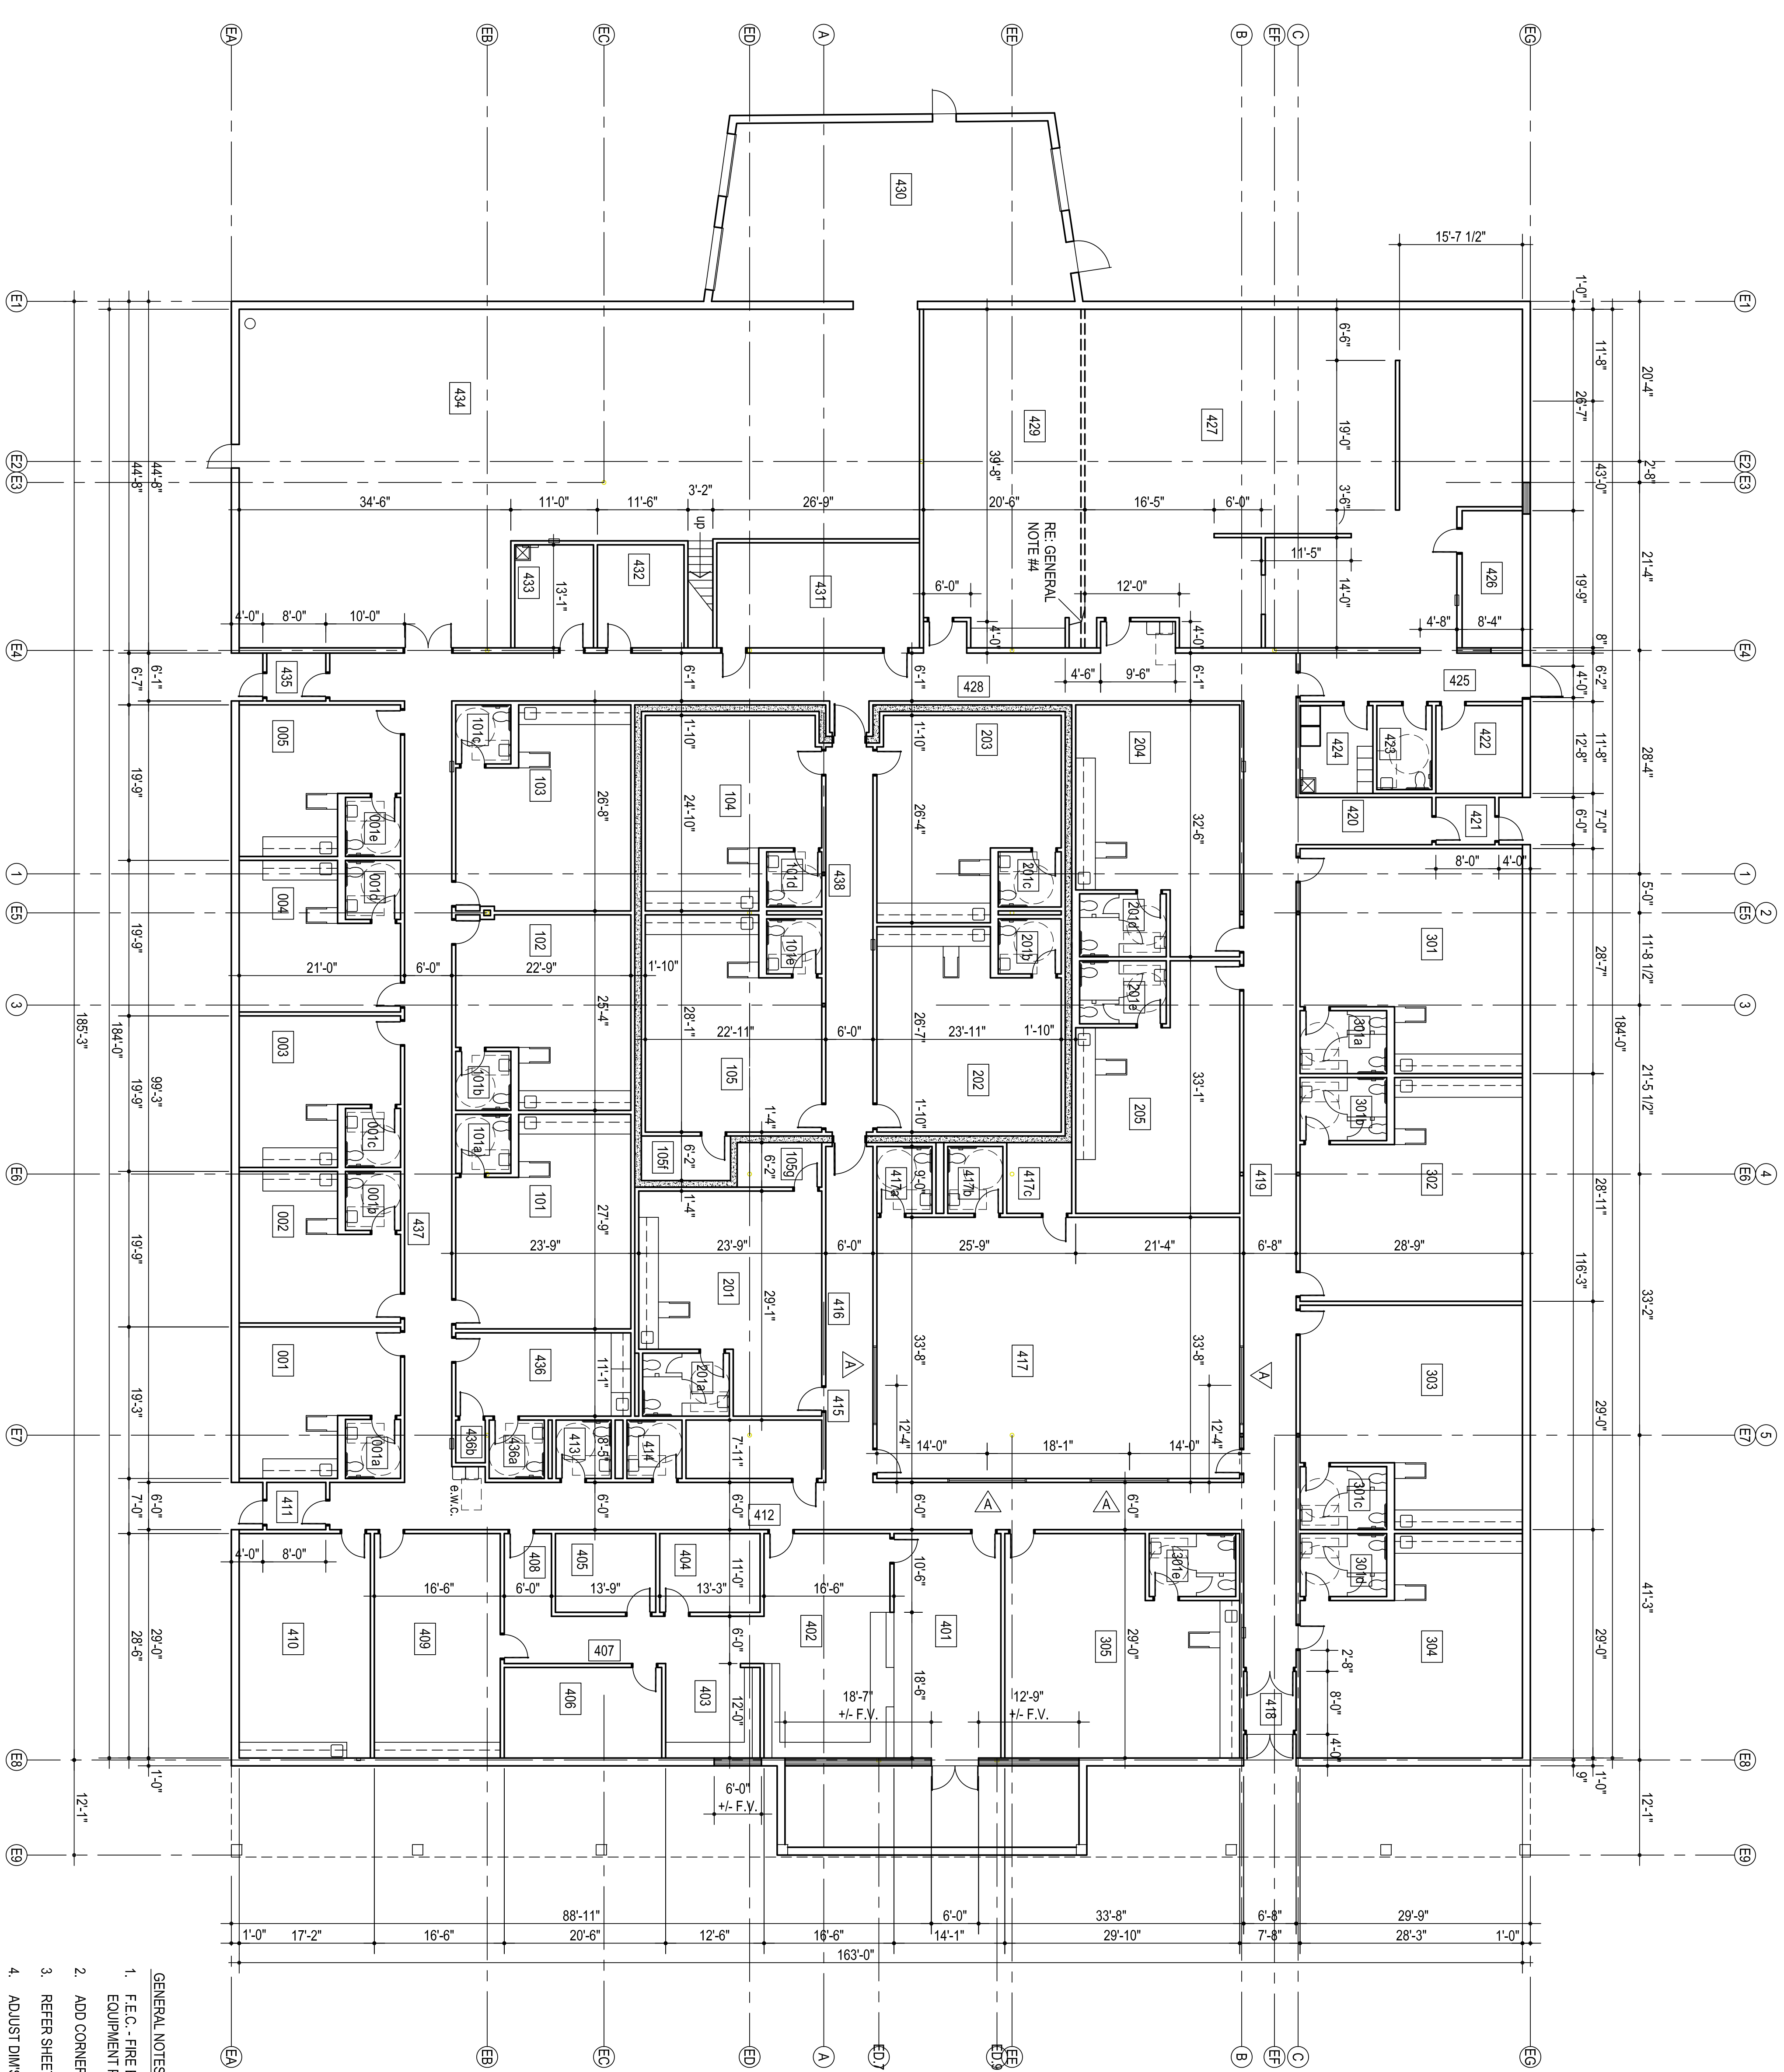

**DIMENSION PLAN**  
3/32" = 1'-0"

