




- GENERAL NOTES:
1. F.E.C. - FIRE EXTINGUISHER AND CABINET - REFER EQUIPMENT PLAN FOR LOCATIONS
 2. ADD CORNER GUARDS (C.G.) AT ALL INTERIOR LOCATIONS
 3. REFER SHEETS A103, A104 & A105 FOR ENLARGED PLANS

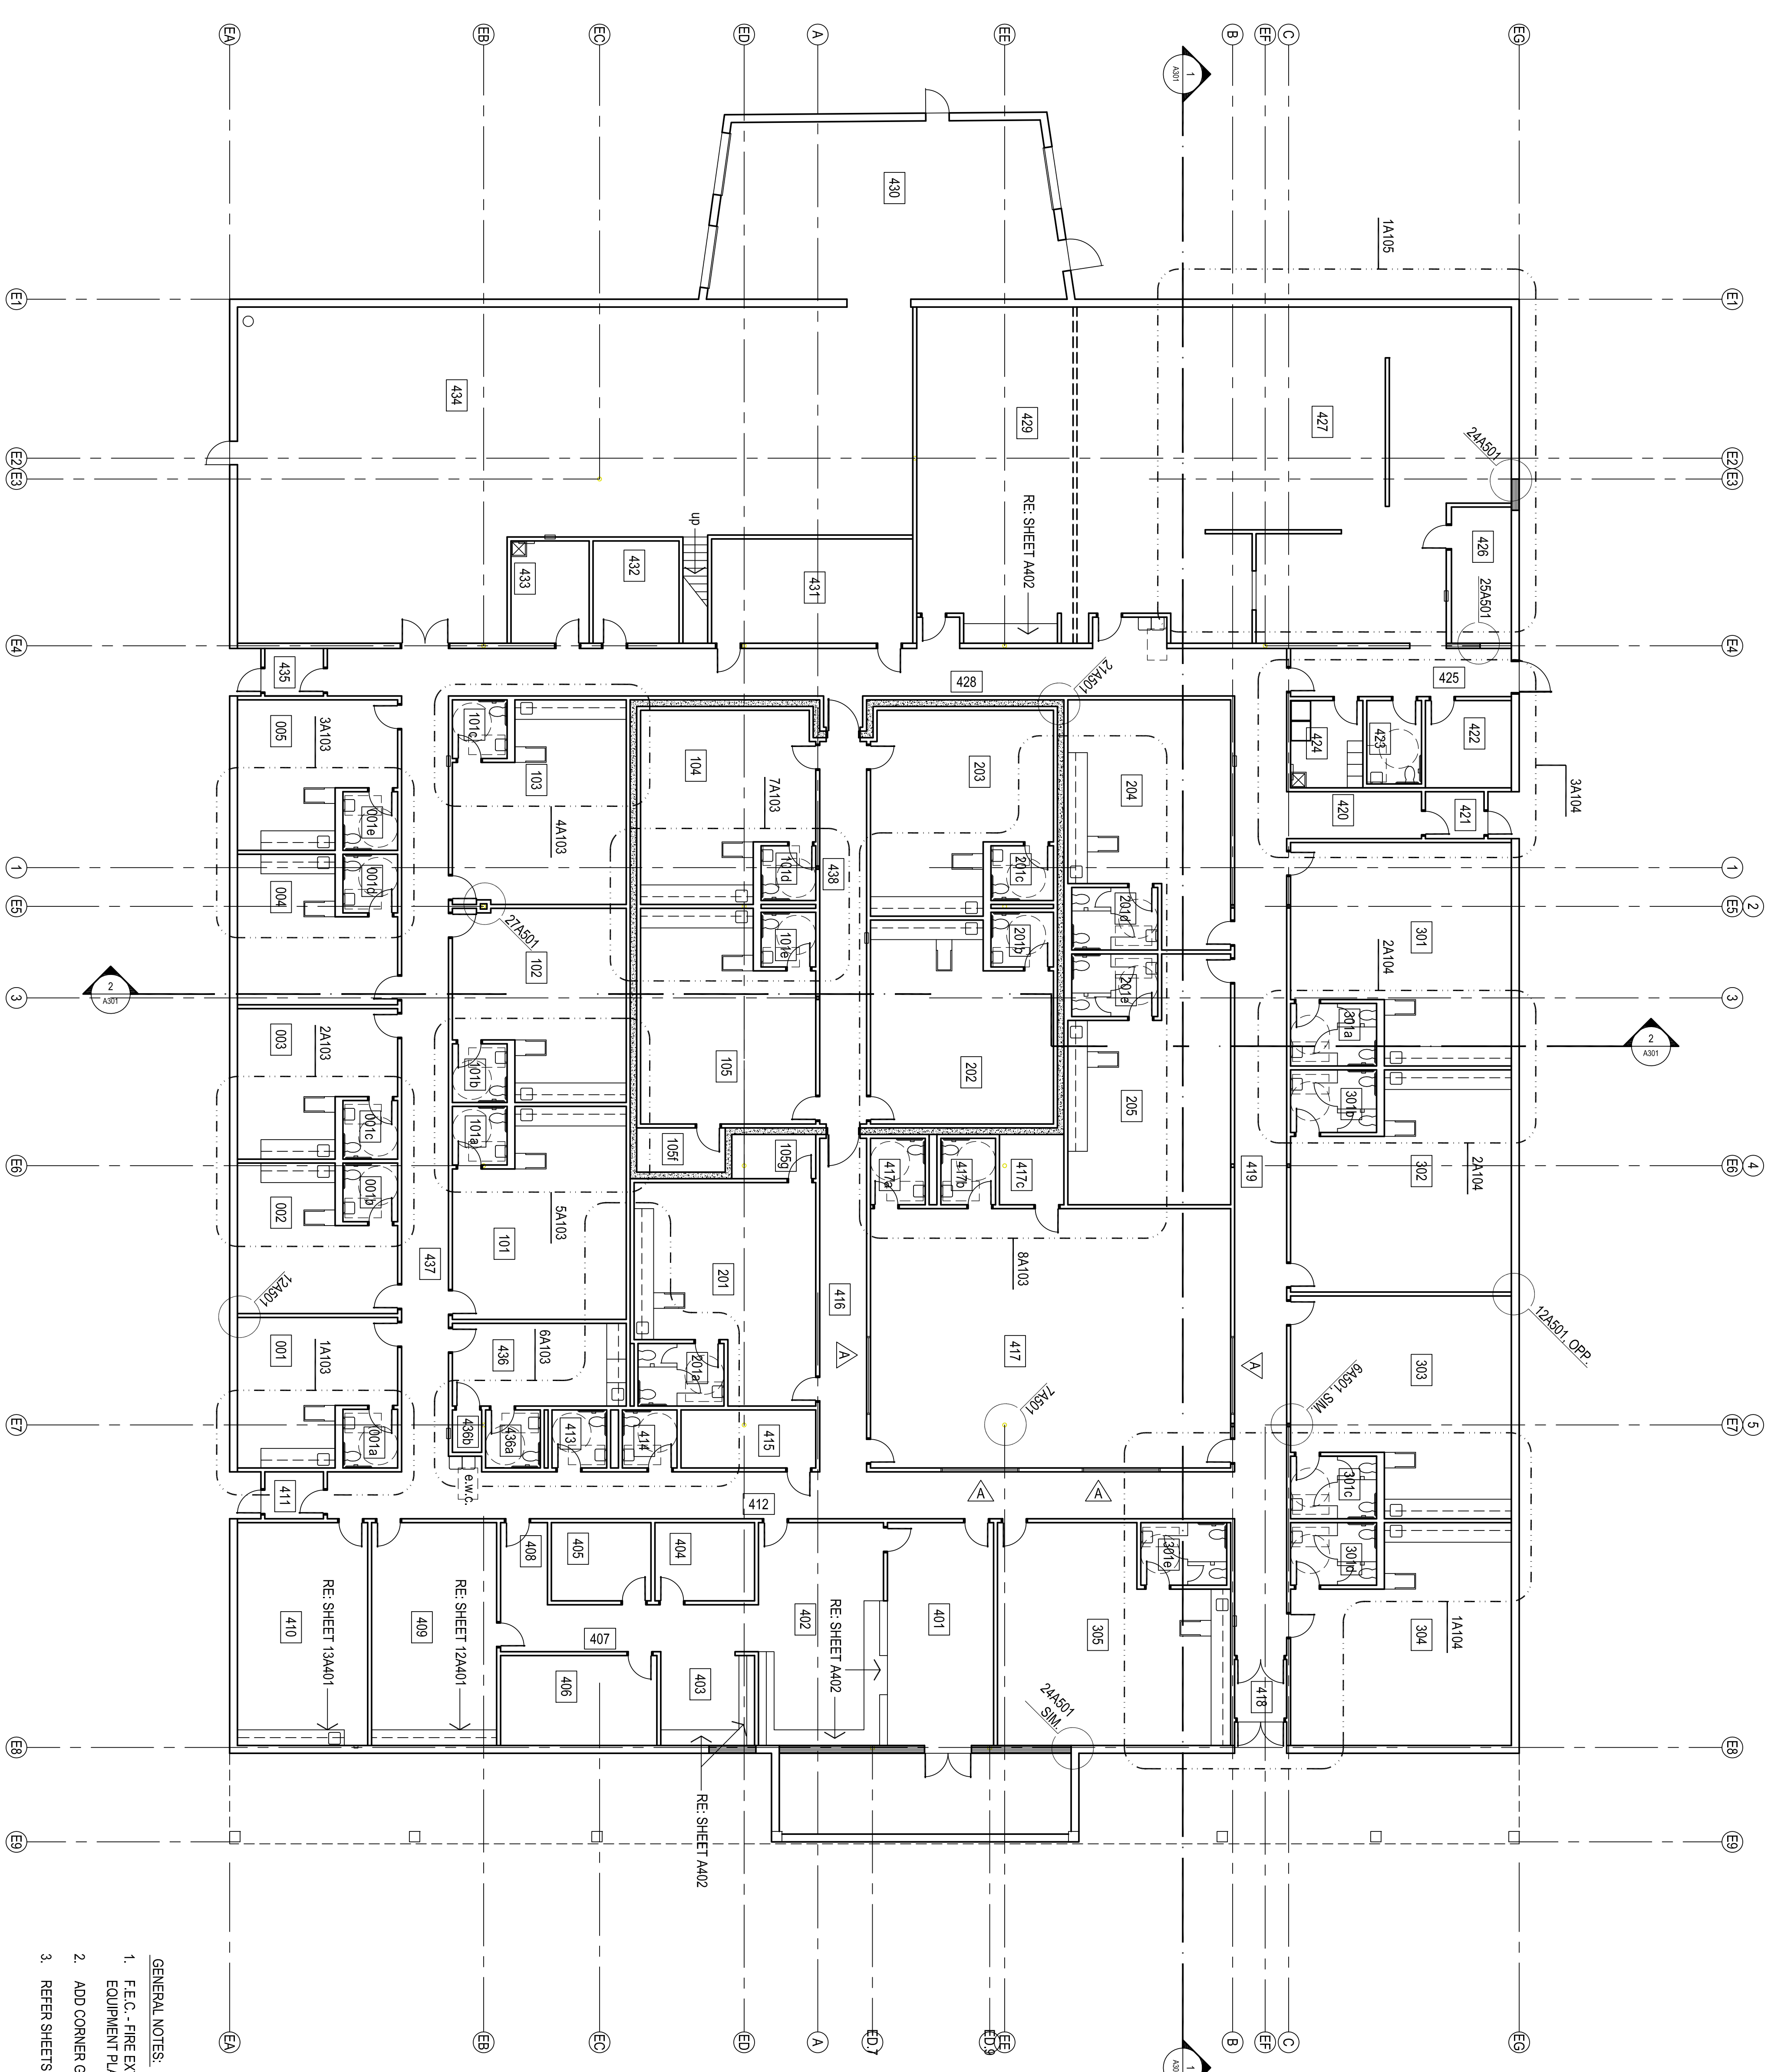

REFERENCE PLAN
3/32" = 1'-0"

