



CG
drawn by
MA
checked by
NOVEMBER 2025
date
revisions





OLD SCHOOL
REPLACEMENT

sheet no:

A110

EQUIPMENT PLAN

OWNERSHIP USE OF DOCUMENTS:
AGP EXPRESSLY RESERVES ITS
COPYRIGHT AND OTHER PROPERTY
RIGHTS OF ALL PLANS AND DRAWINGS
DESIGNED AND/OR PRODUCED. PLANS
AND DRAWINGS ARE NOT TO BE
REPRODUCED IN ANY FORM OR MANNER
WITHOUT THE EXPRESSED WRITTEN
CONSENT OF AGP.

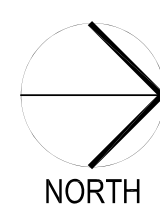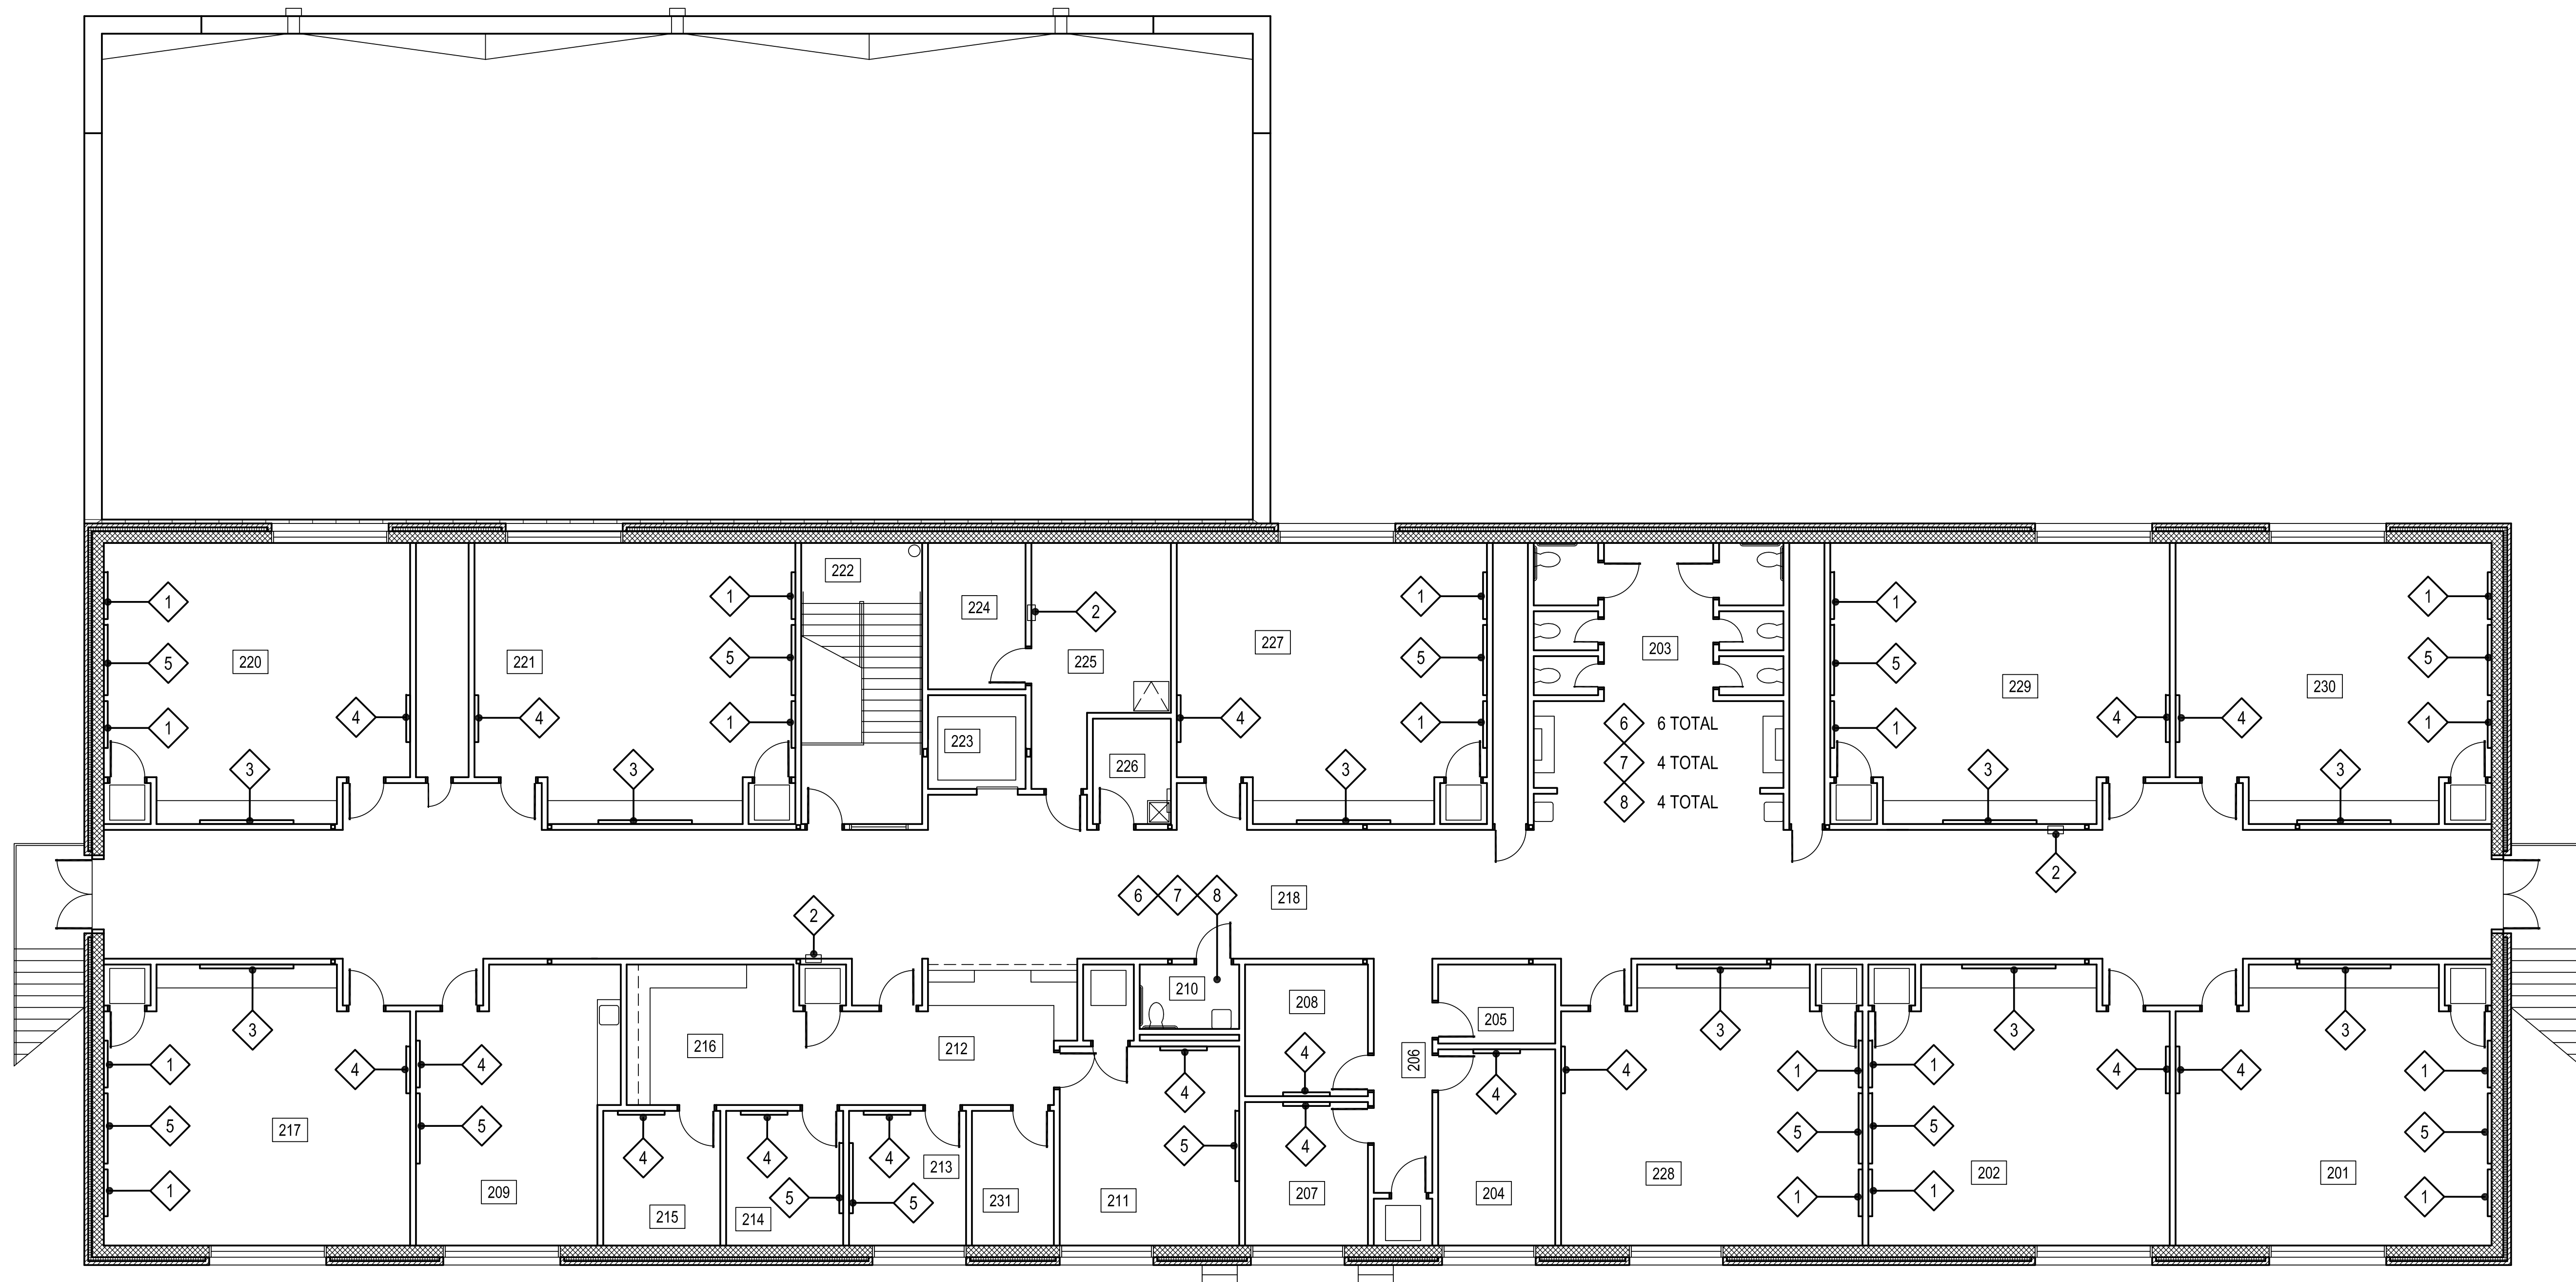

1

SECOND FLOOR EQUIPMENT PLAN
1/8" = 1'-0"

NOTES:

- ALL CHALKBOARDS & TACKBOARDS MOUNTED @ EXTERIOR WALLS SHALL HAVE "STAND-OFF" MOUNTING BRACKETS TO PREVENT CONDENSATION BEHIND BOARDS.

LEGEND :

- CONTRACTOR FURNISHED AND INSTALLED (CFI)
- OWNER FURNISHED AND INSTALLED (OFI)
- OWNER FURNISHED AND CONTRACTOR INSTALLED (OF / CI)