

NO.	REVISIONS	DATE

CAPTIVE AIR
www.captiveaire.com
Tulsa Office
12101 East 51st Street, Suite 101A, Tulsa, OK, 74146 PHONE: (918) 258 - 0291 FAX: 9182275947 EMAIL: reg90@captiveaire.com

Old School Building
201 N Broadway Ave,
Moore, OK, 73160

DATE: 8/12/2025
DWG.#:
8170091
DRAWN BY: R-JH-80
SCALE:
3/4" = 1'-0"
MASTER DRAWING
SHEET NO.
8

NO.	REVISIONS	DATE

NO.	REVISIONS	DATE

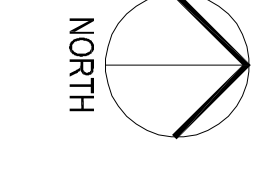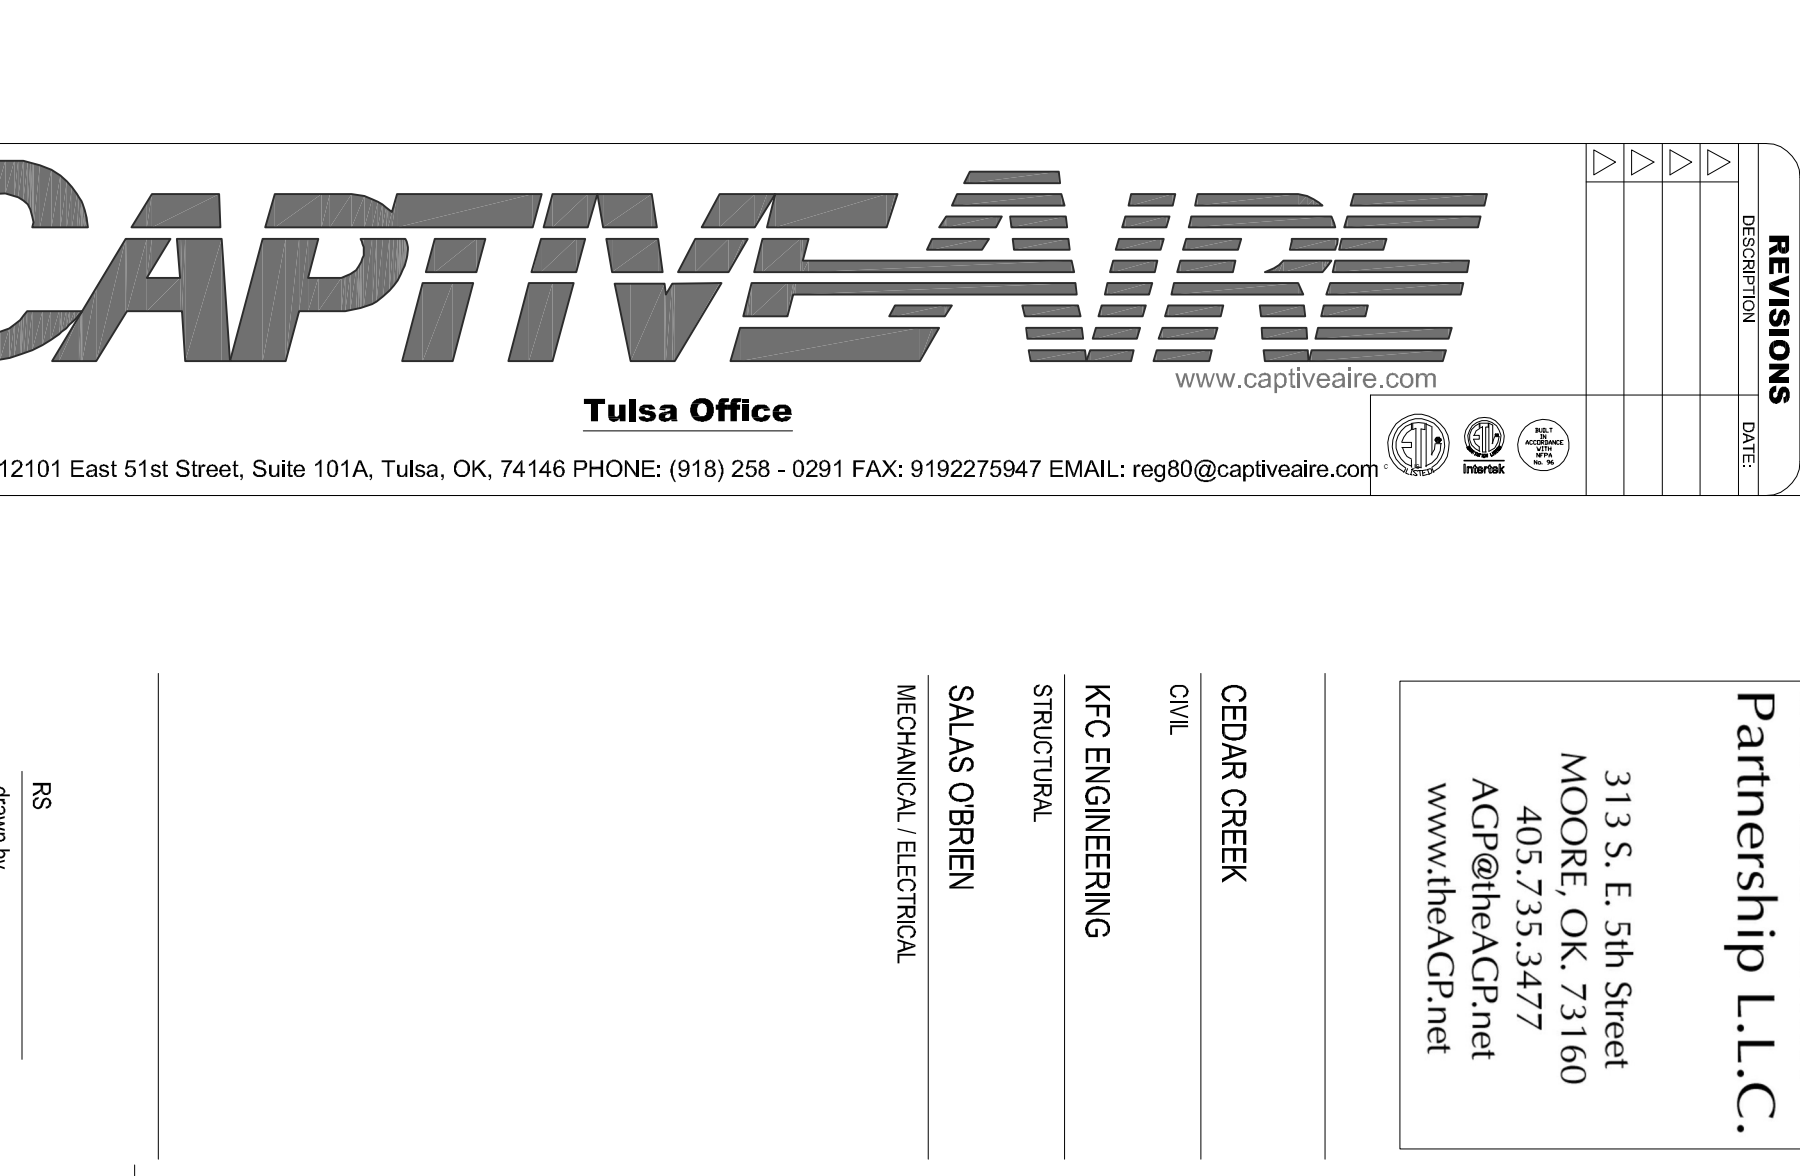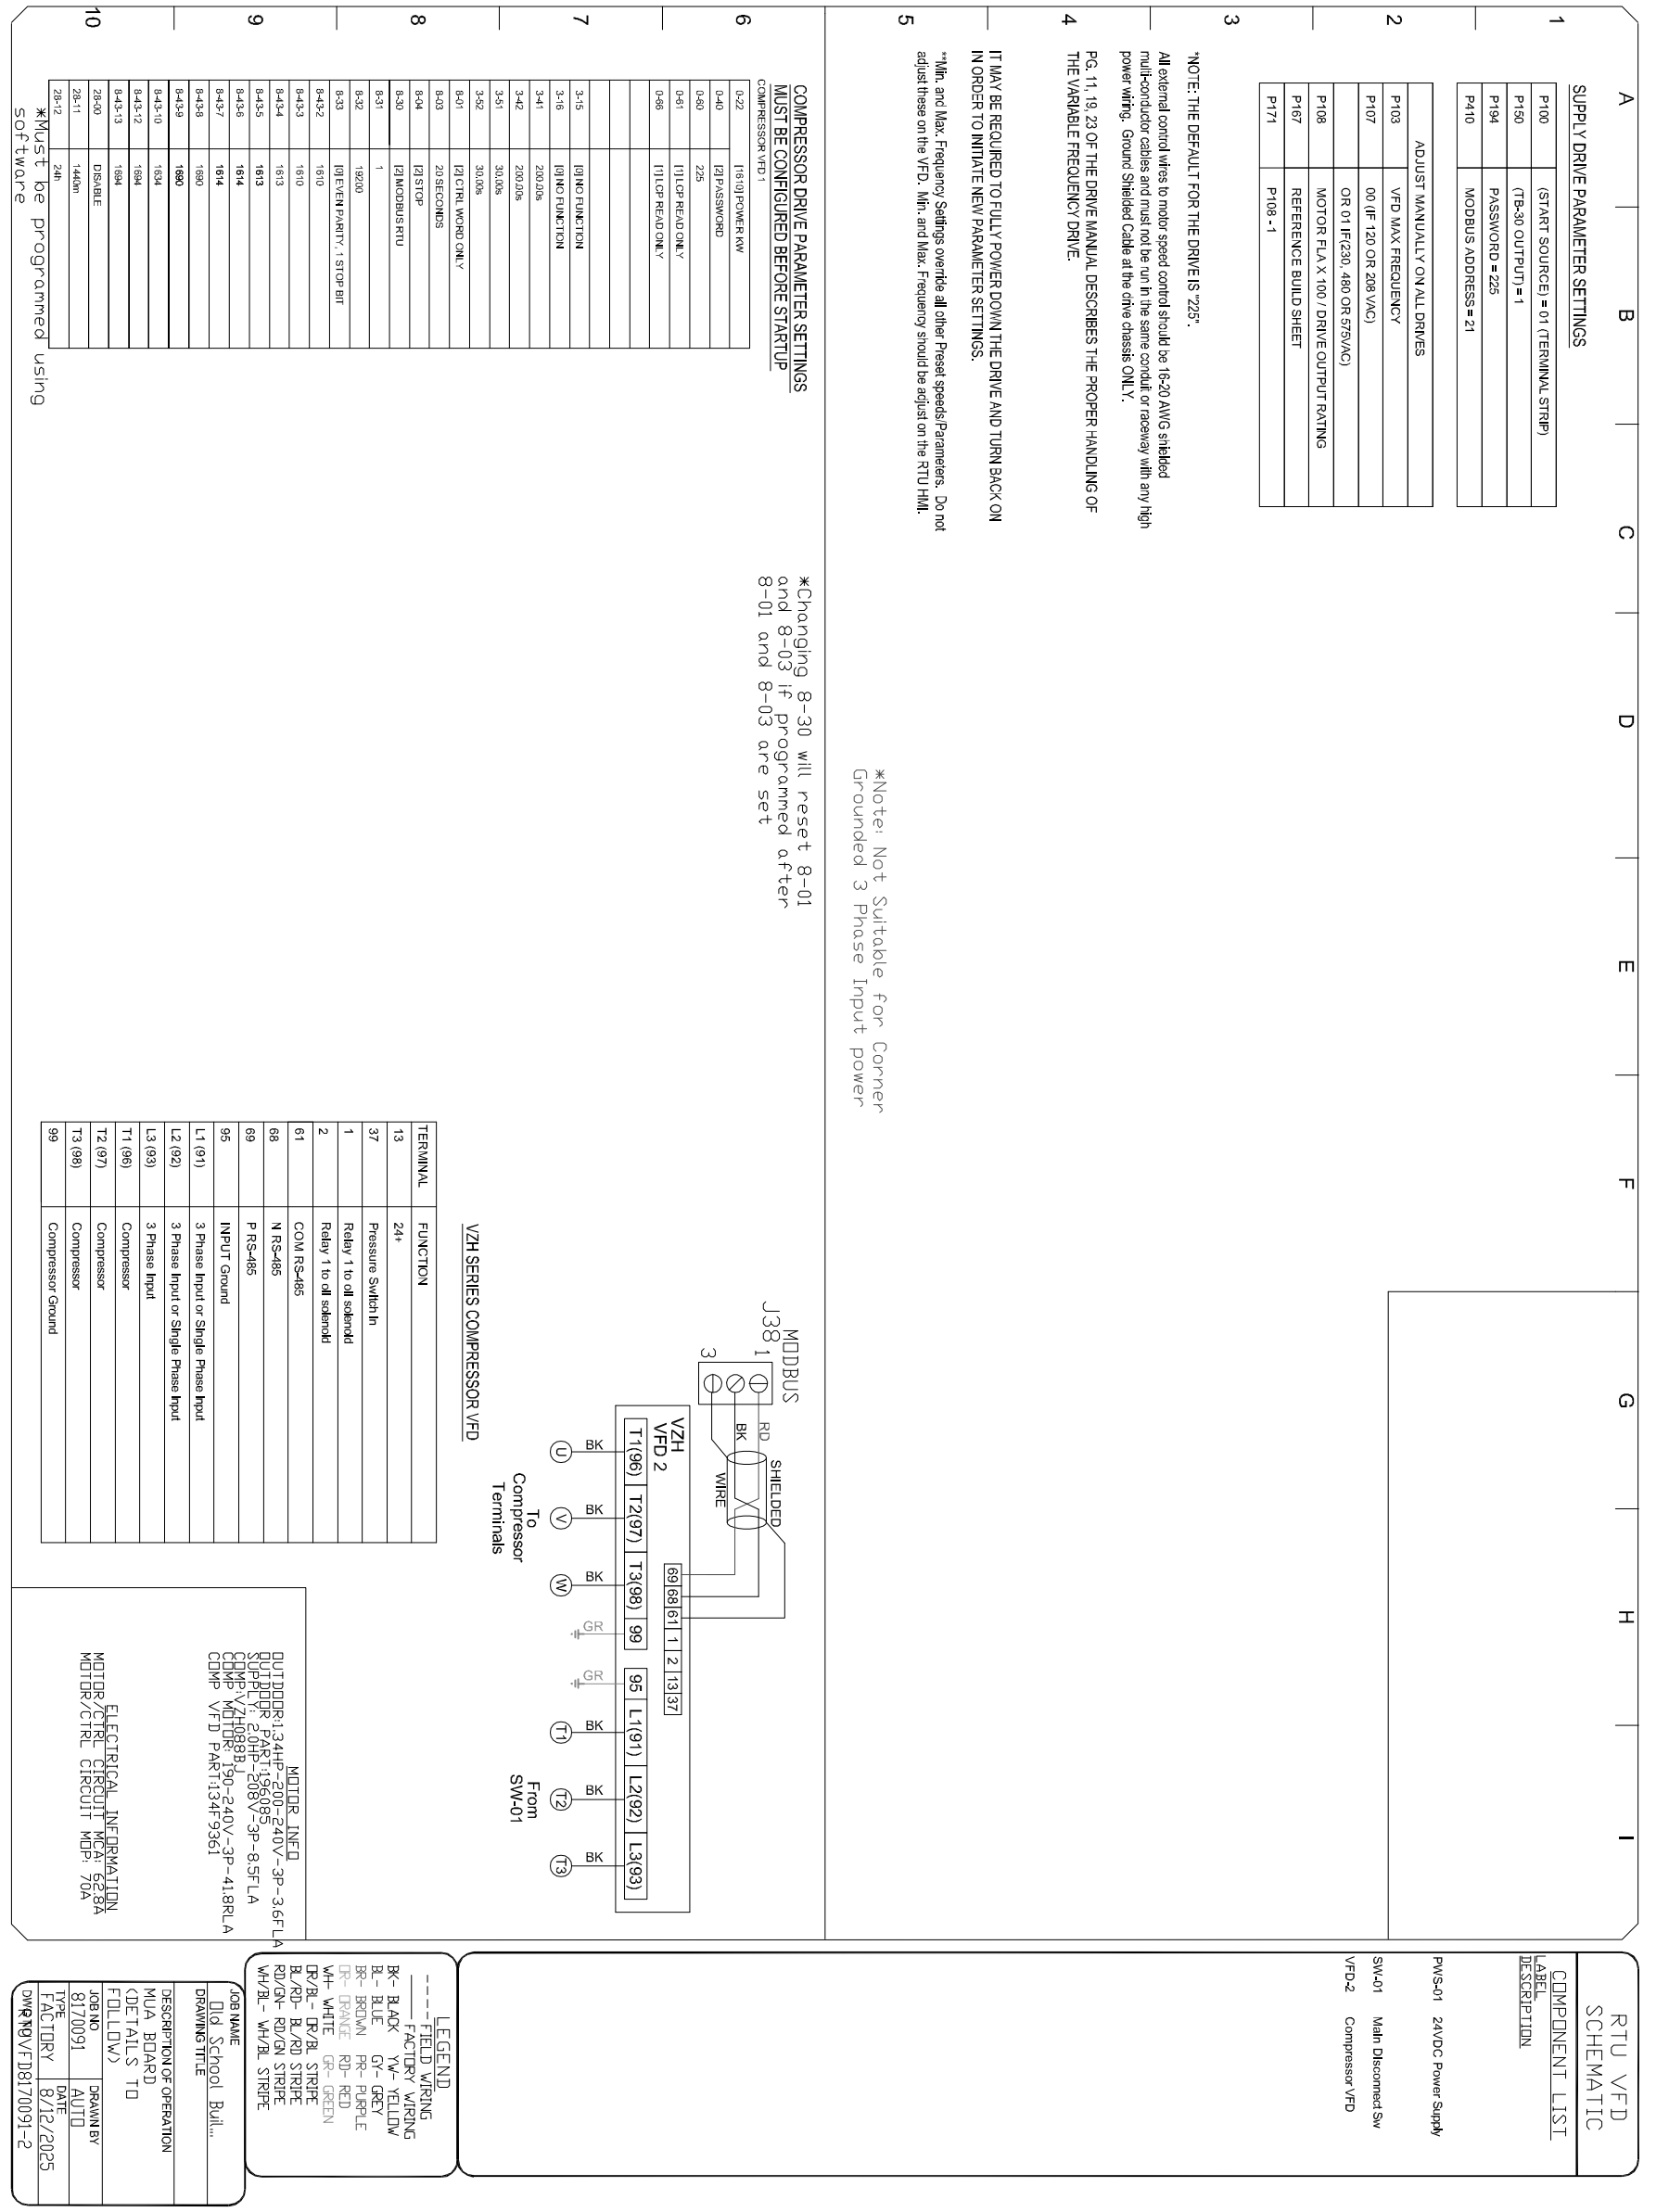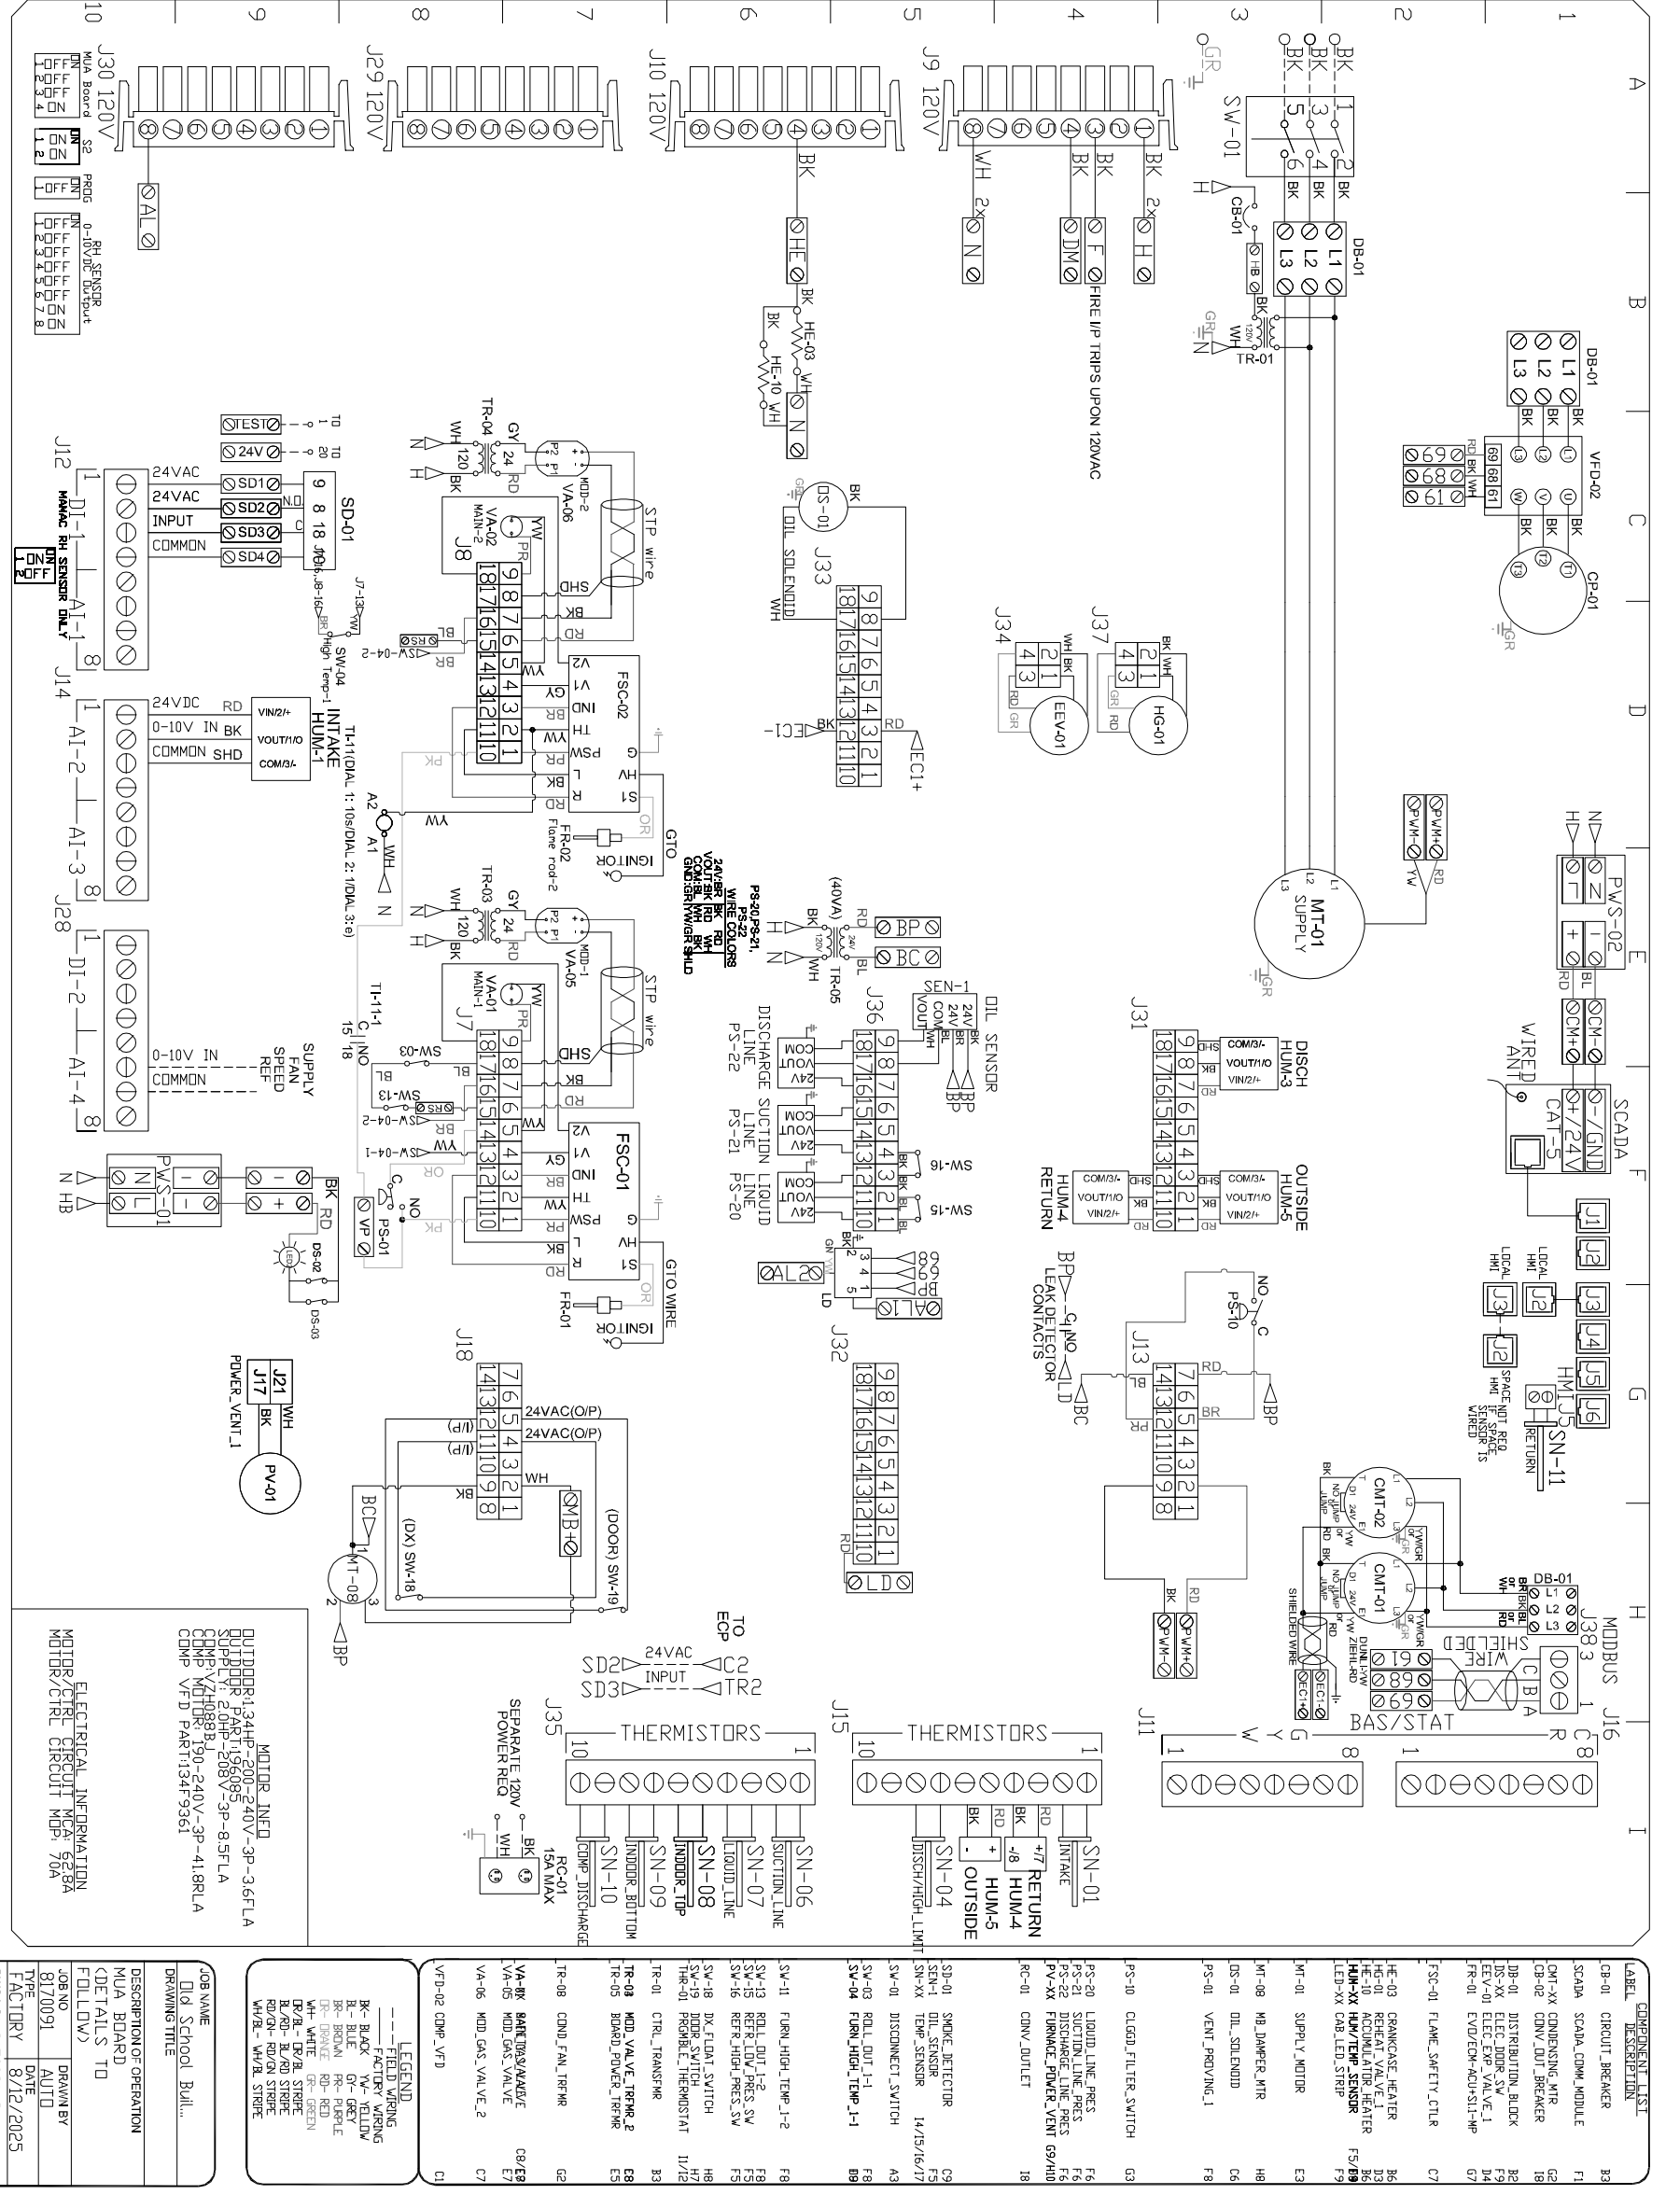

1

FOODSERVICE EQUIPMENT VENTILATOR PLAN
1/4" = 1'-0"