

CG  
drawn by  
MA  
checked by  
MAY 2024  
date

revisions  
1 CITY COMMENT  
RESPONSE

MOORE PUBLIC SCHOOLS  
BOARD OF EDUCATION  
MOORE, OKLAHOMA




RED OAK  
ELEMENTARY SCHOOL  
SECURITY UPGRADES

Sheet no:

**A102b**

EGRESS PLAN

OWNERSHIP USE OF DOCUMENTS:  
AGP EXPRESSLY RESERVES ITS  
COPYRIGHT AND OTHER PROPERTY  
RIGHTS OF ALL PLANS AND DRAWINGS  
DESIGNED AND/OR PRODUCED. PLANS  
AND DRAWINGS ARE NOT TO BE  
REPRODUCED IN ANY FORM OR MANNER  
WITHOUT THE EXPRESSED WRITTEN  
CONSENT OF AGP.

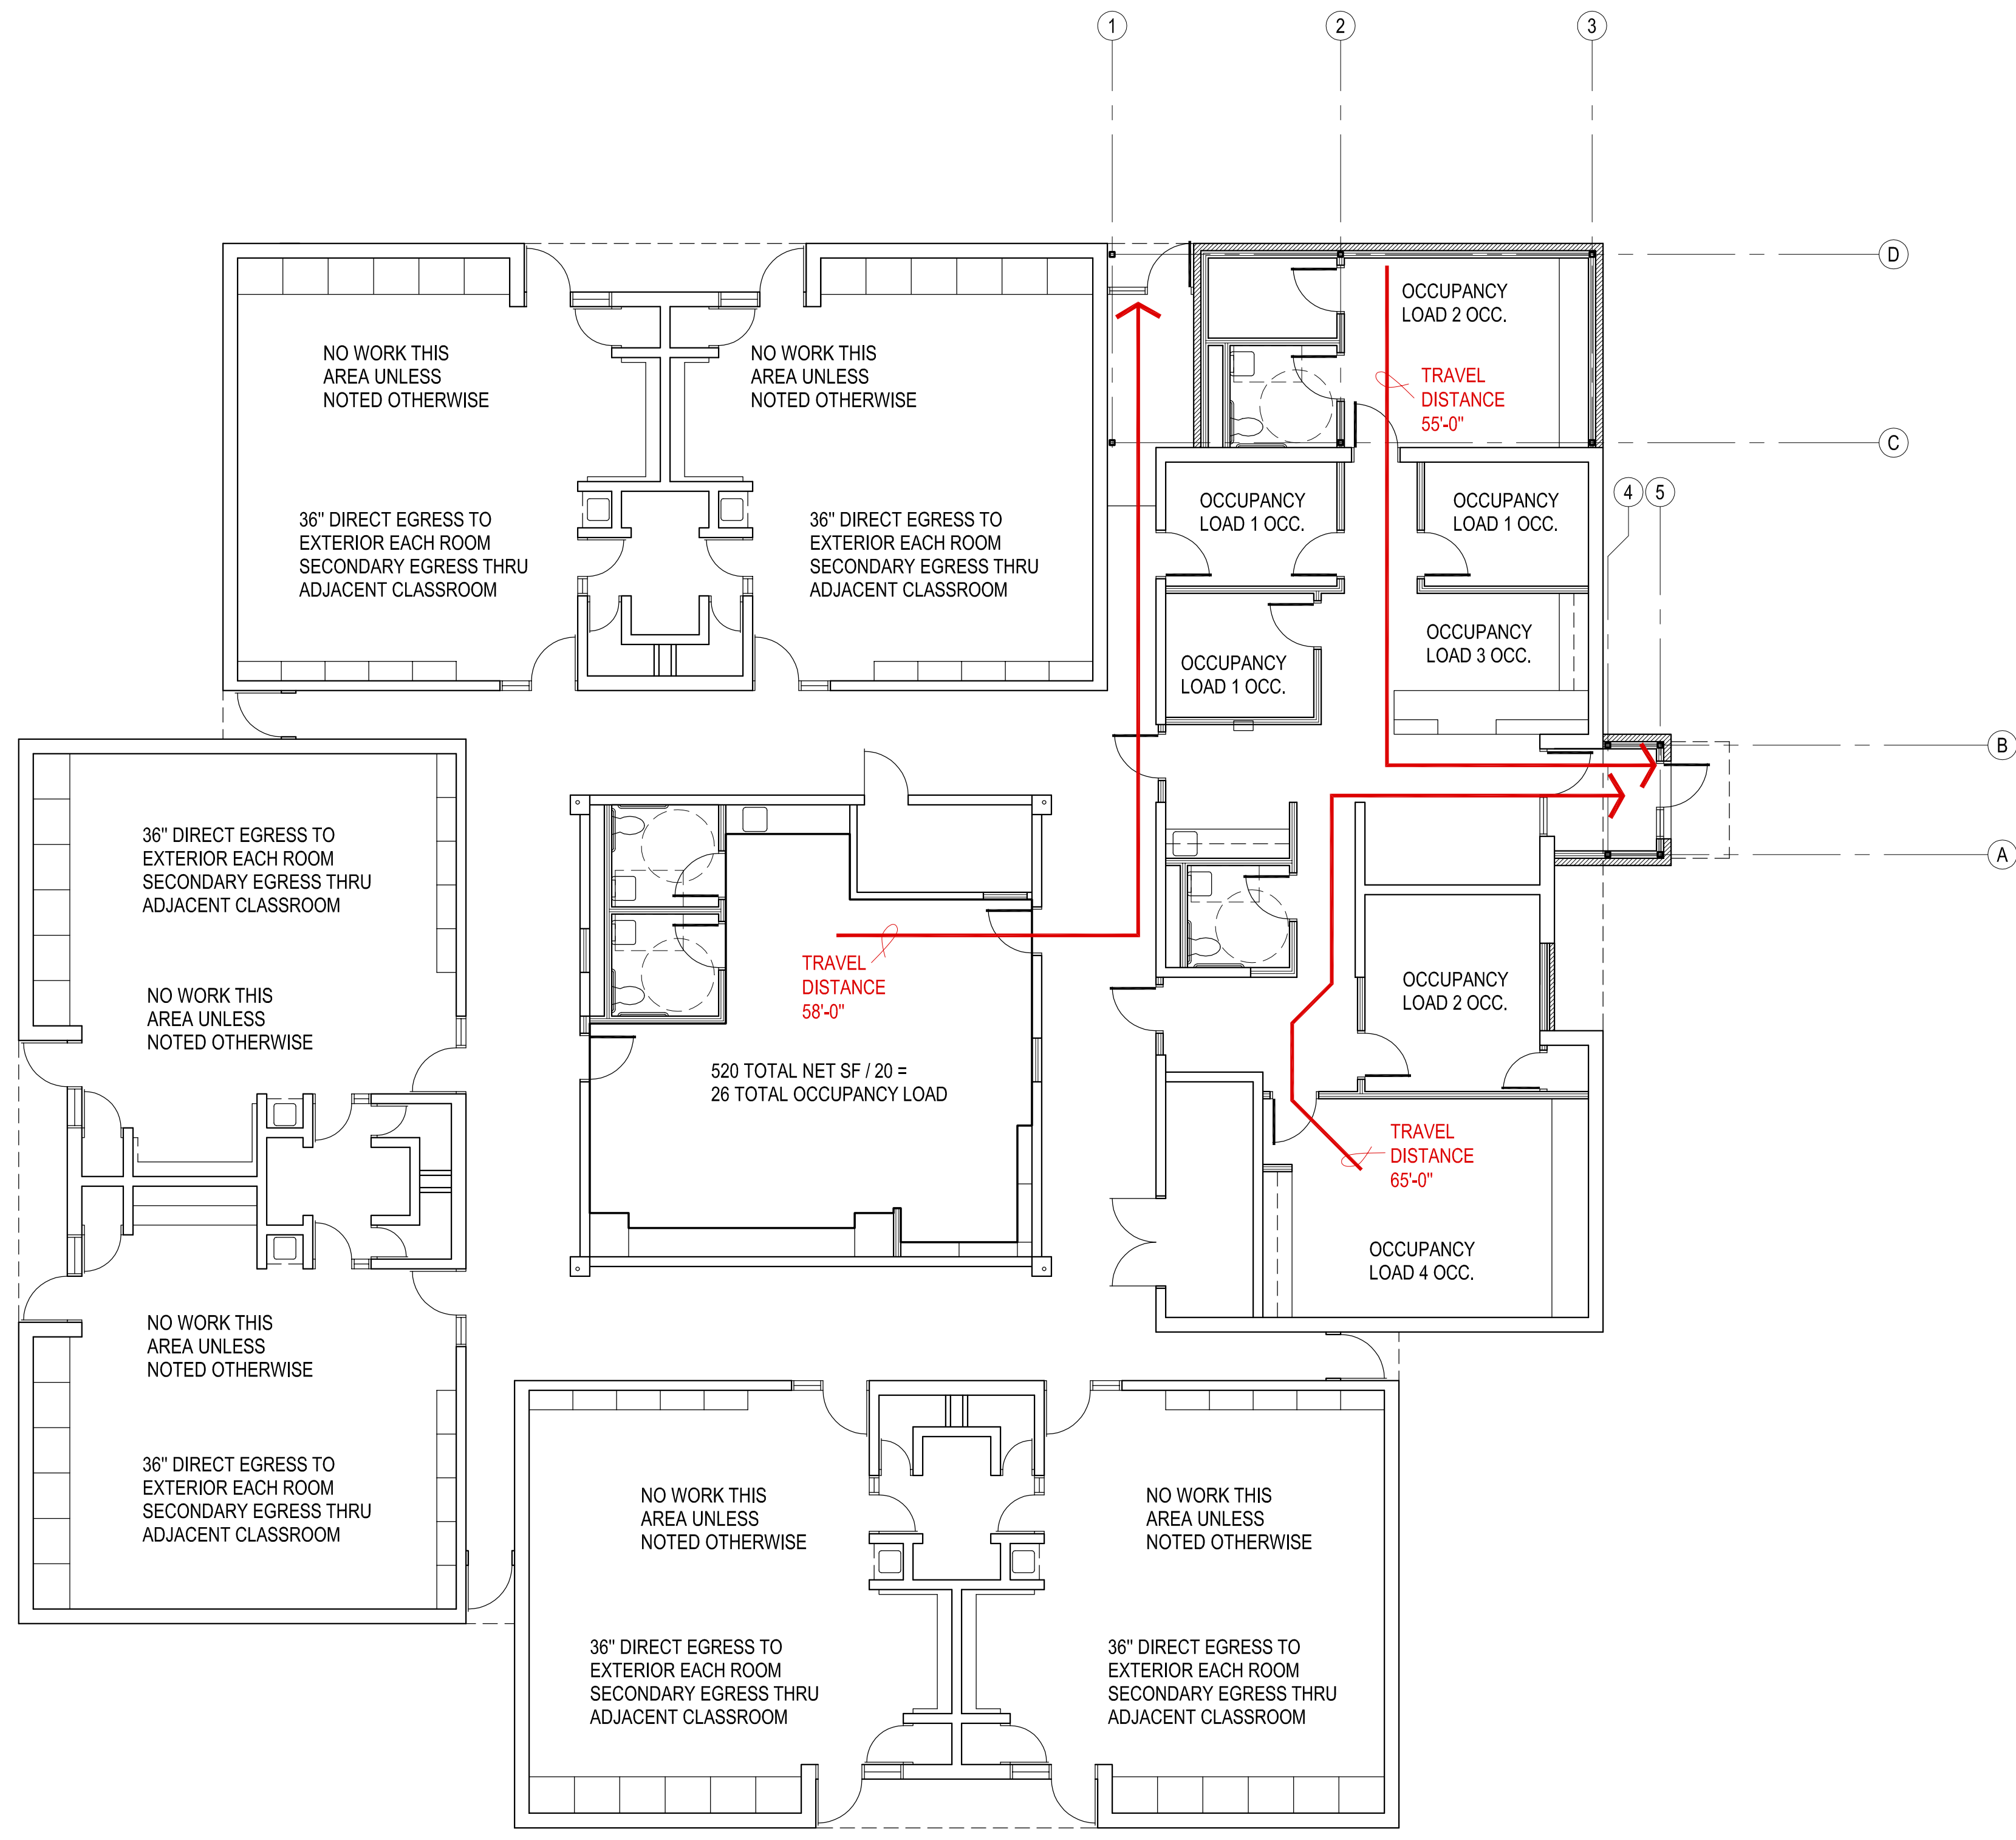

**1** EGRESS PLAN  
1/8" = 1'-0"  
NORTH

