

CG
drawn by
MA
checked by
SEPTEMBER 2023
088
revisions


MOORE PUBLIC SCHOOLS
BOARD OF EDUCATION
MOORE, OKLAHOMA

MOORE Public Schools
LEARNING FOR LIFE

OFFICE
ADDITION -
SKYRANCH
ELEMENTARY SCHOOL

Sheet No.
A501

OWNERSHIP USE OF DOCUMENTS:
AGP EXPRESSLY RESERVES ITS
COPYRIGHT AND OTHER PROPERTY
RIGHTS OF ALL PLANS AND DRAWINGS
DESIGNED AND/OR PRODUCED BY AGP.
REPRODUCTION IN ANY FORM OR MANNER
WITHOUT THE EXPRESSED WRITTEN
CONSENT OF AGP.

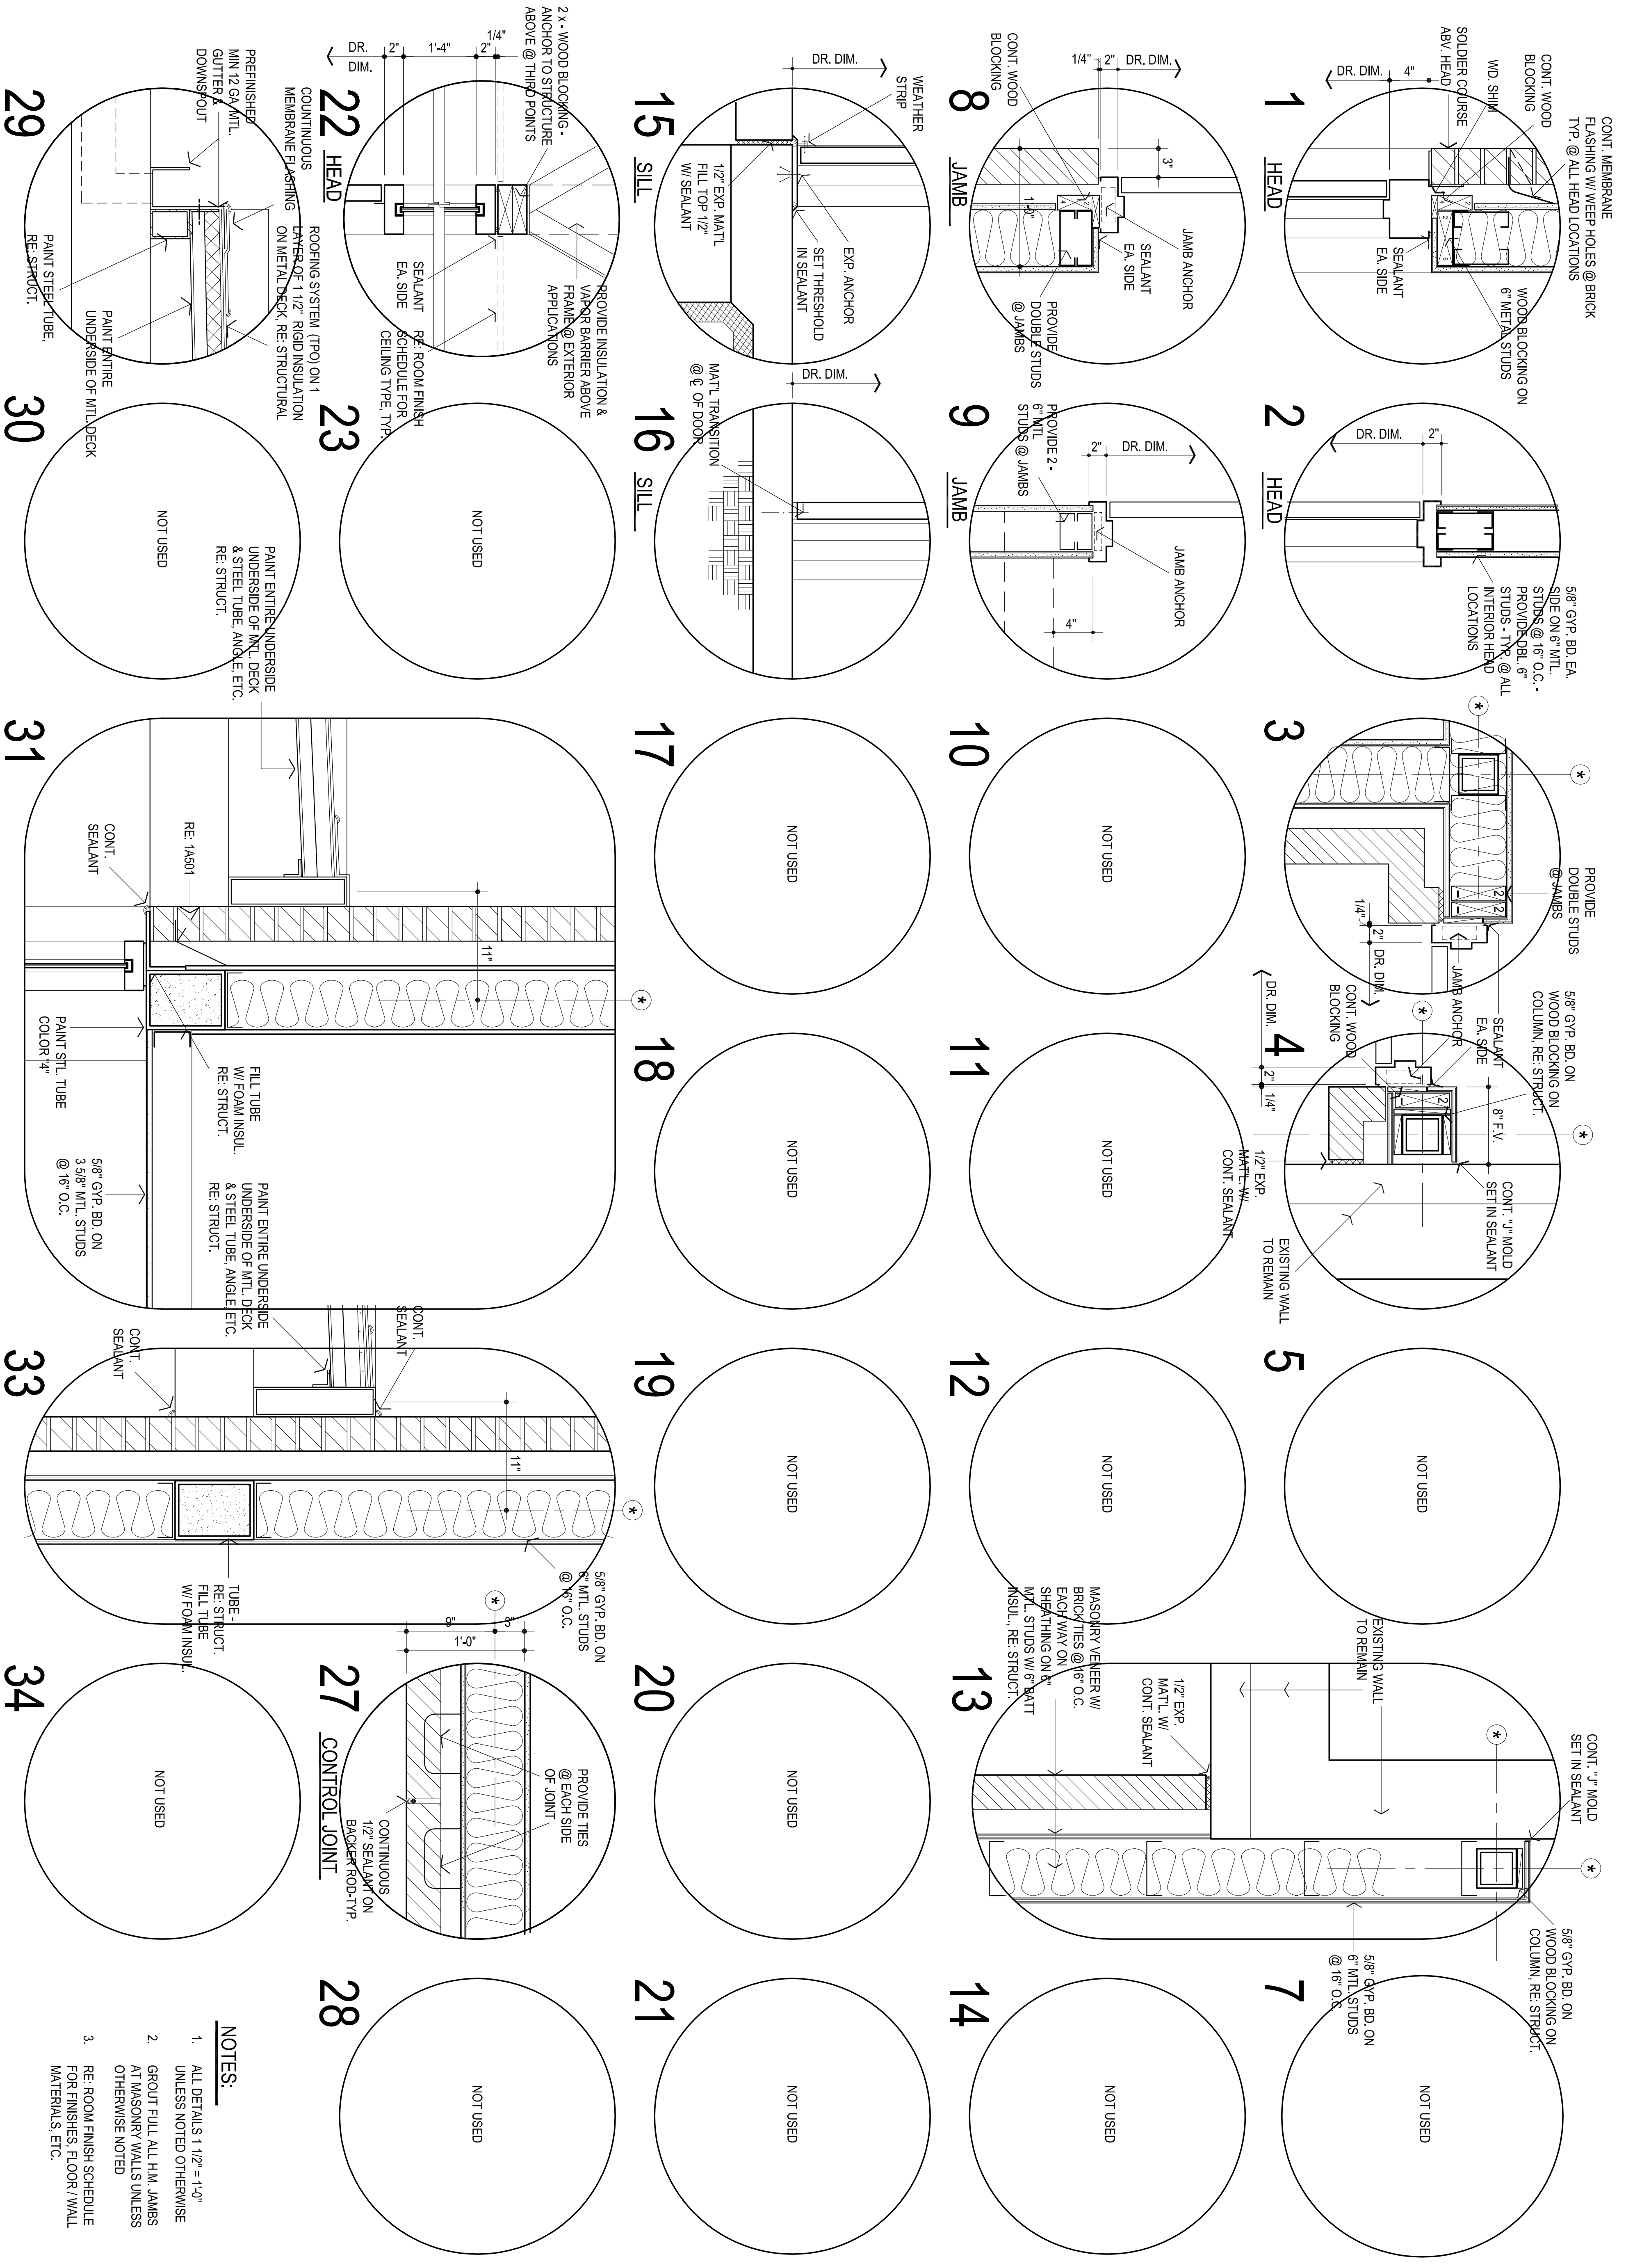

- NOTES:**
1. ALL DETAILS 1/2" = 1'-0" UNLESS NOTED OTHERWISE
 2. GROUT FILL ALL H.M. JAMBS AT MASONRY WALLS UNLESS OTHERWISE NOTED
 3. RE-ROOM FINISH SCHEDULE FOR FINISHES, FLOOR / WALL MATERIALS, ETC.