




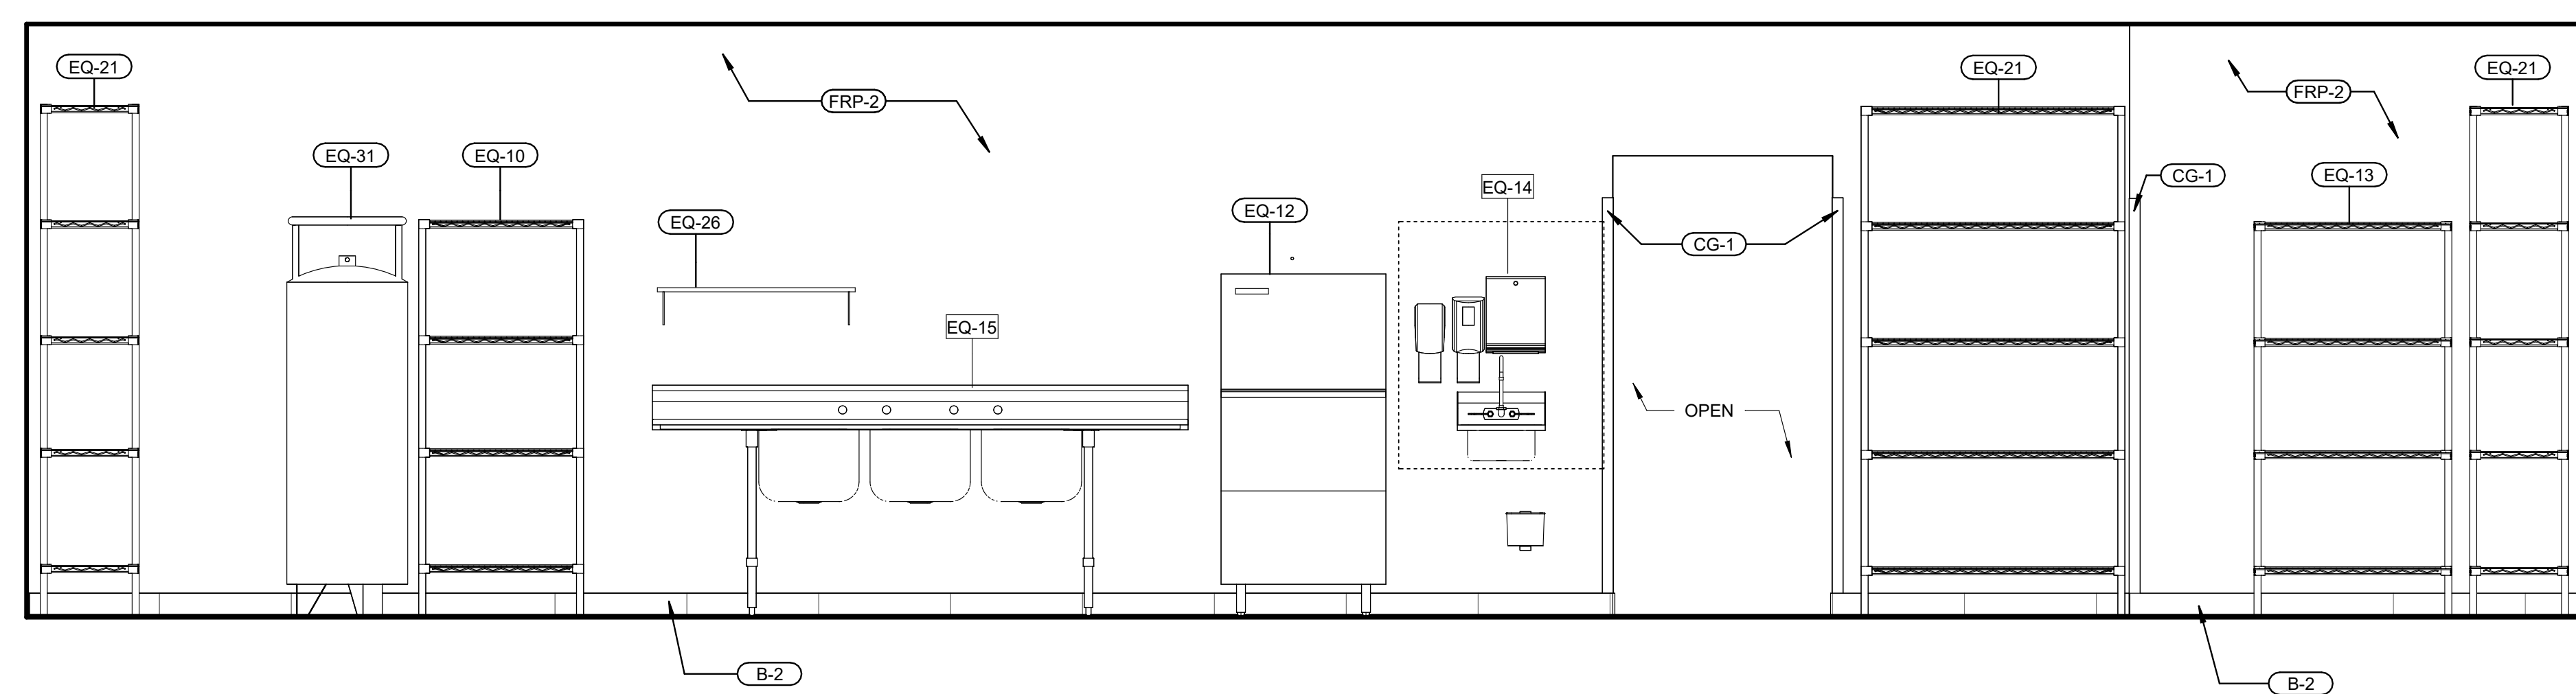


① **PREP AREA**
SCALE: 1/2" = 1'-0"

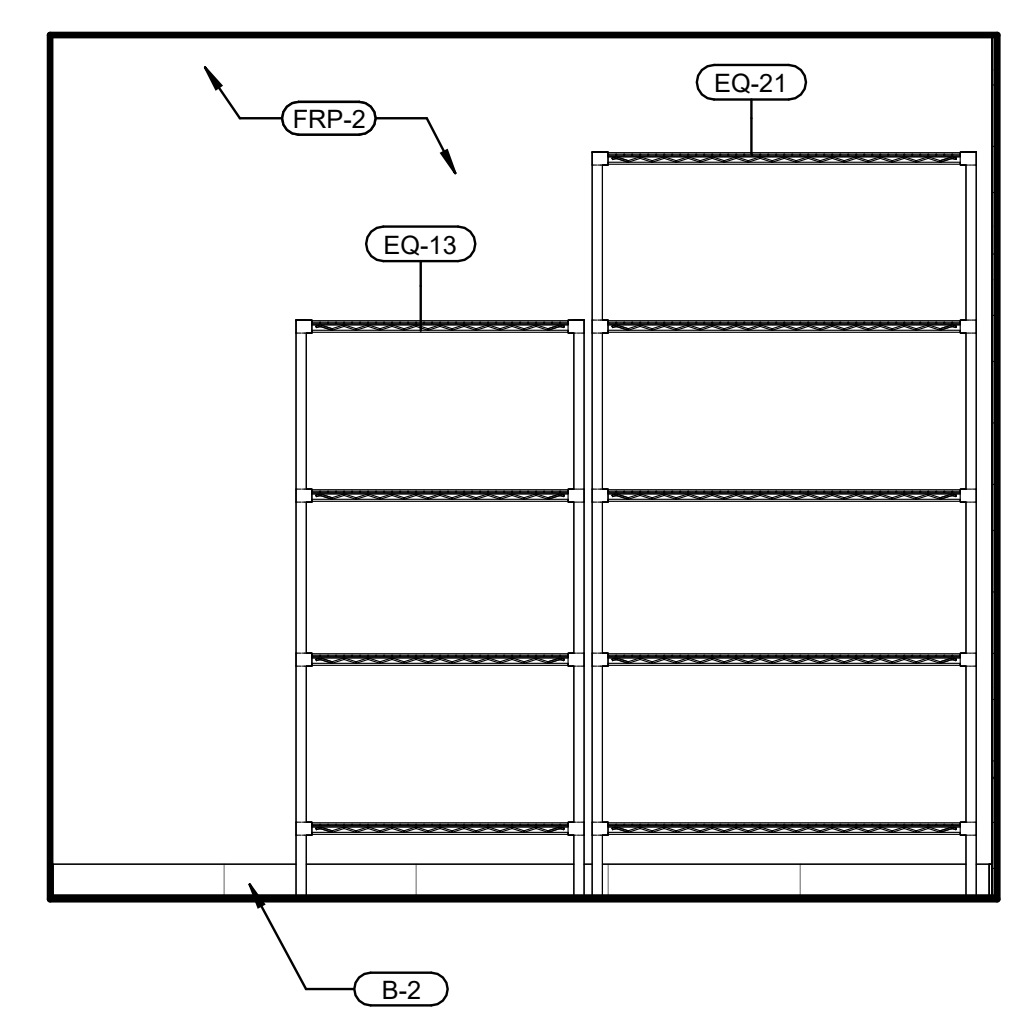


② **PREP AREA**
SCALE: 1/2" = 1'-0"

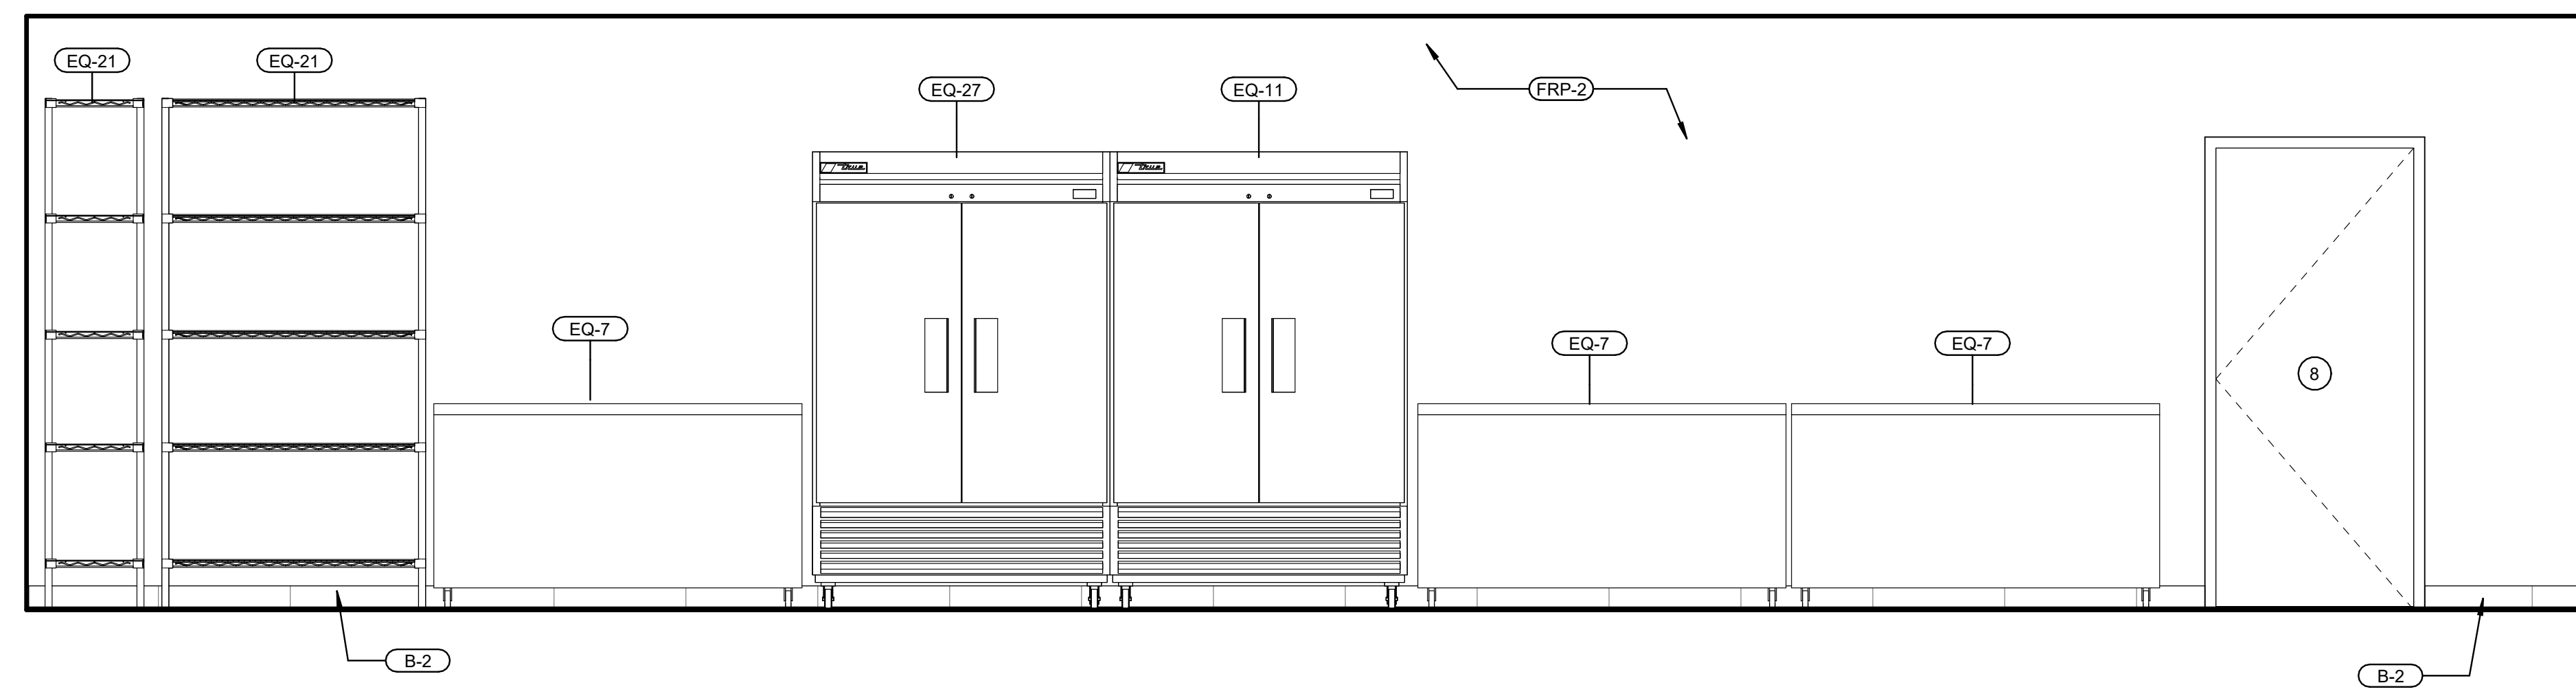


③ **PREP AREA**
SCALE: 1/2" = 1'-0"

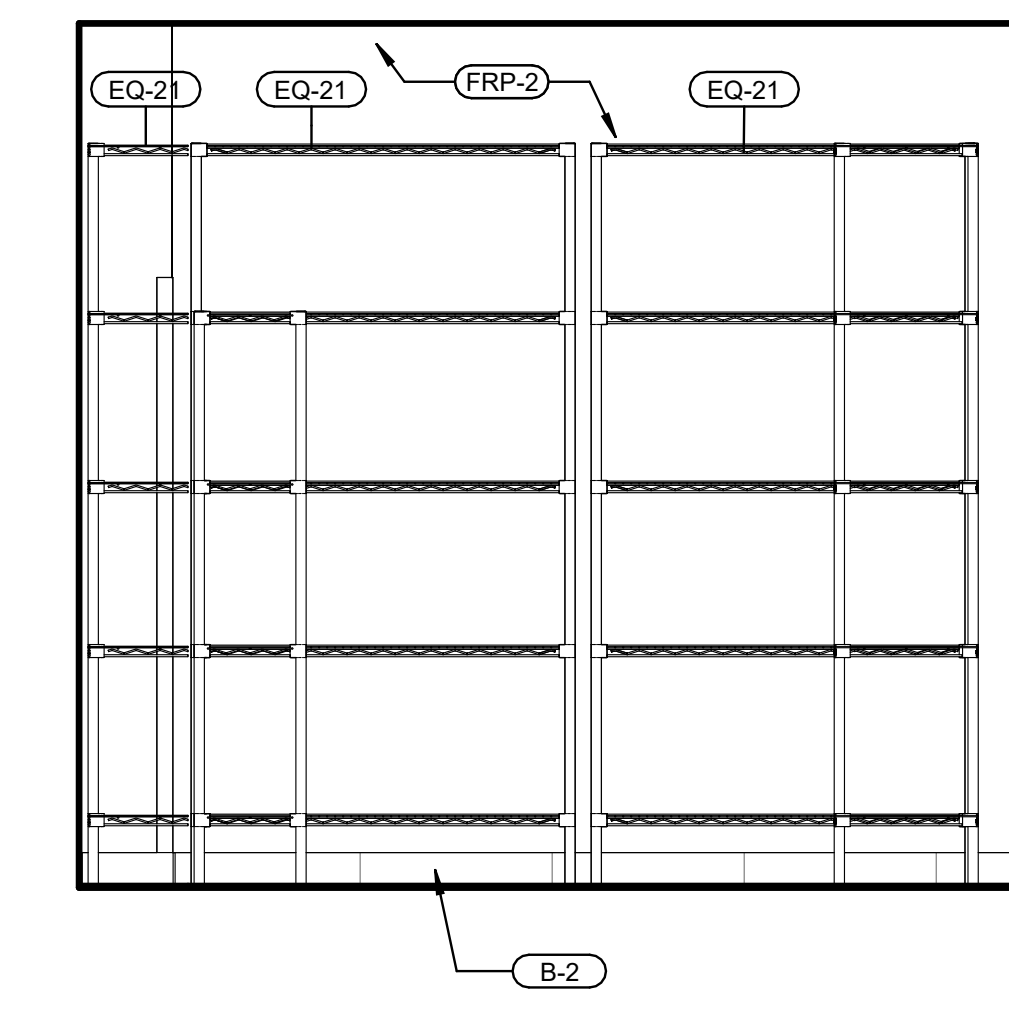


④ **PREP AREA**
SCALE: 1/2" = 1'-0"

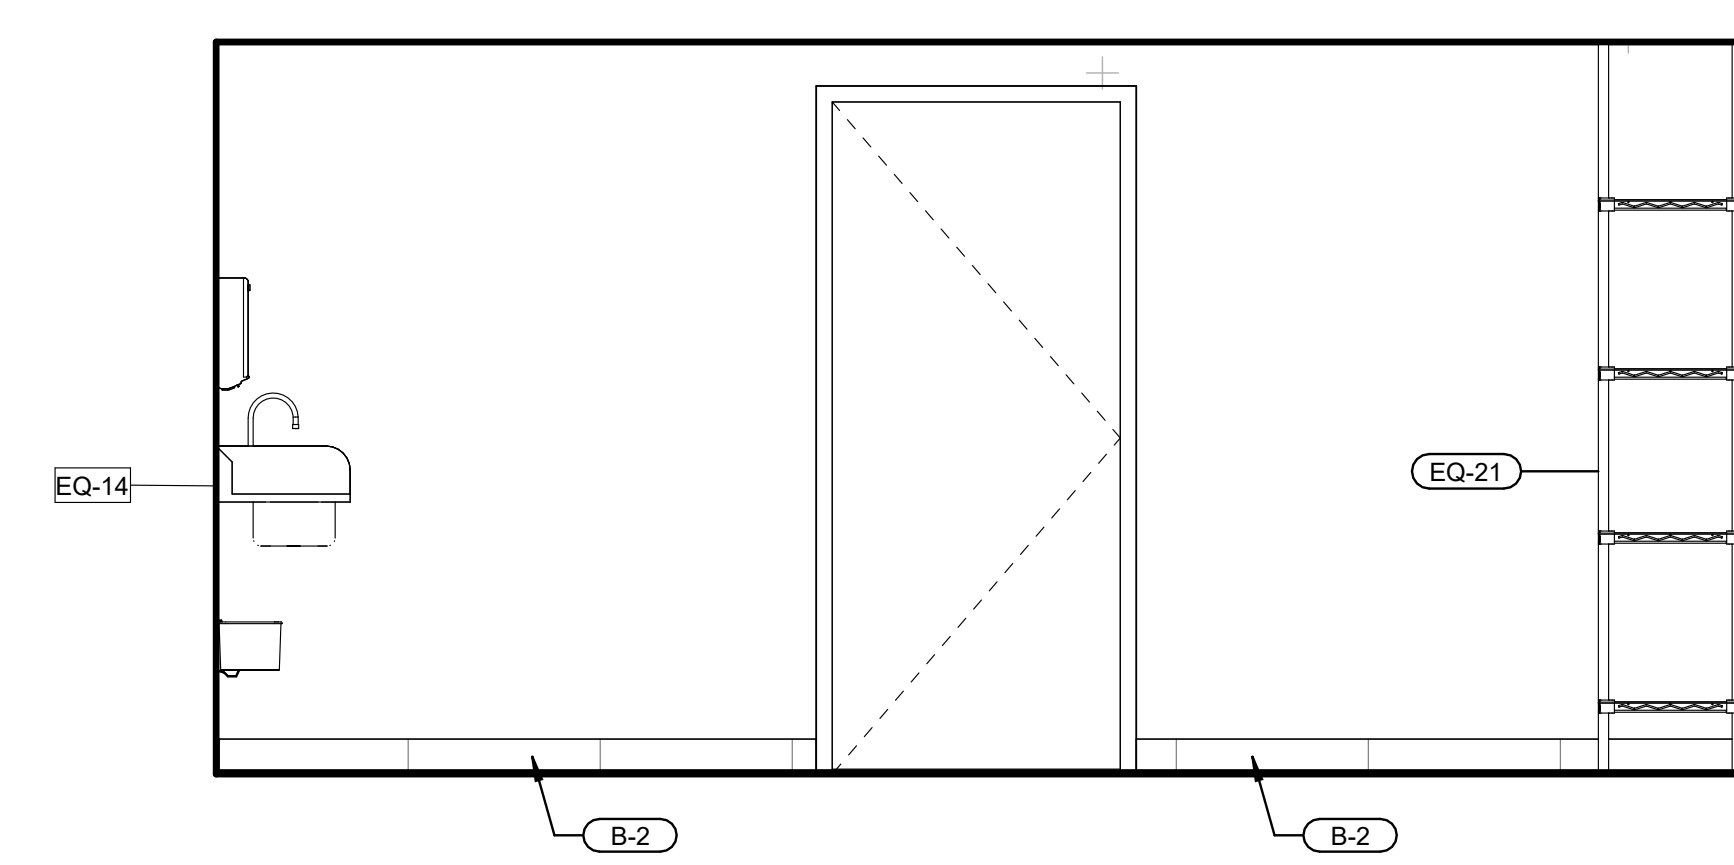


⑤ **PARTY HOST**
SCALE: 1/2" = 1'-0"

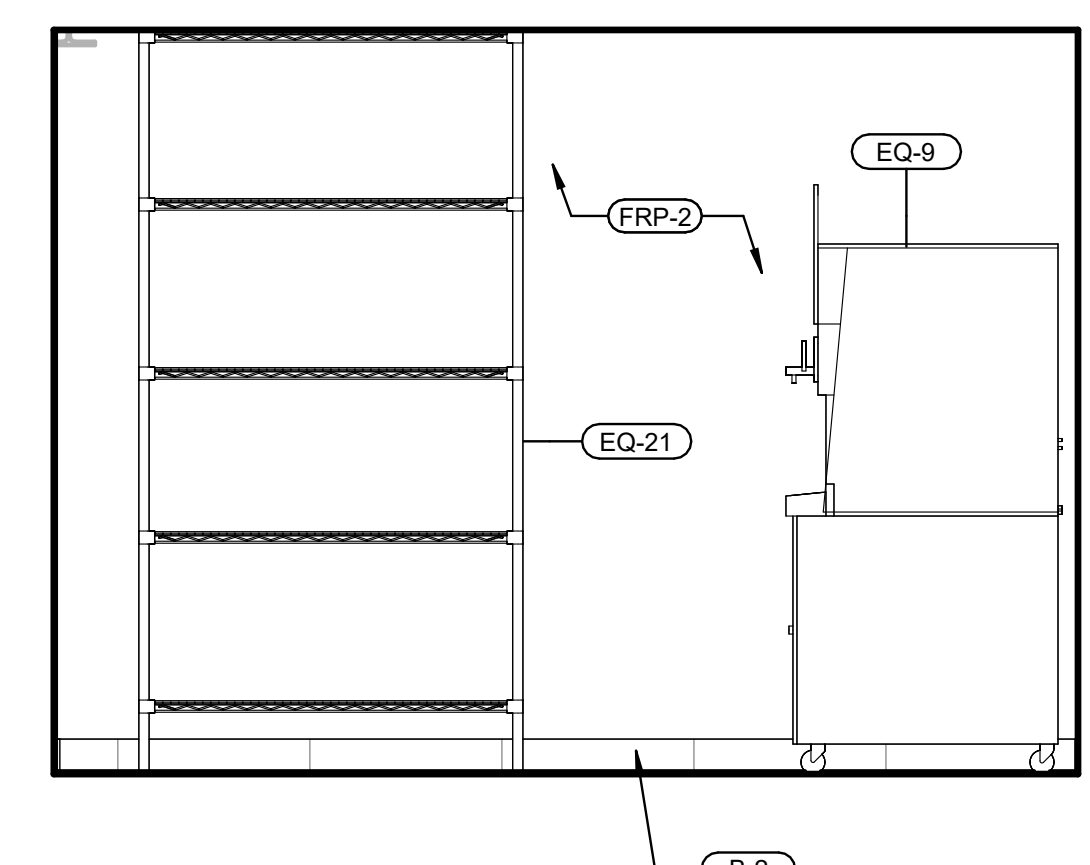

⑥ **PARTY HOST**
SCALE: 1/2" = 1'-0"

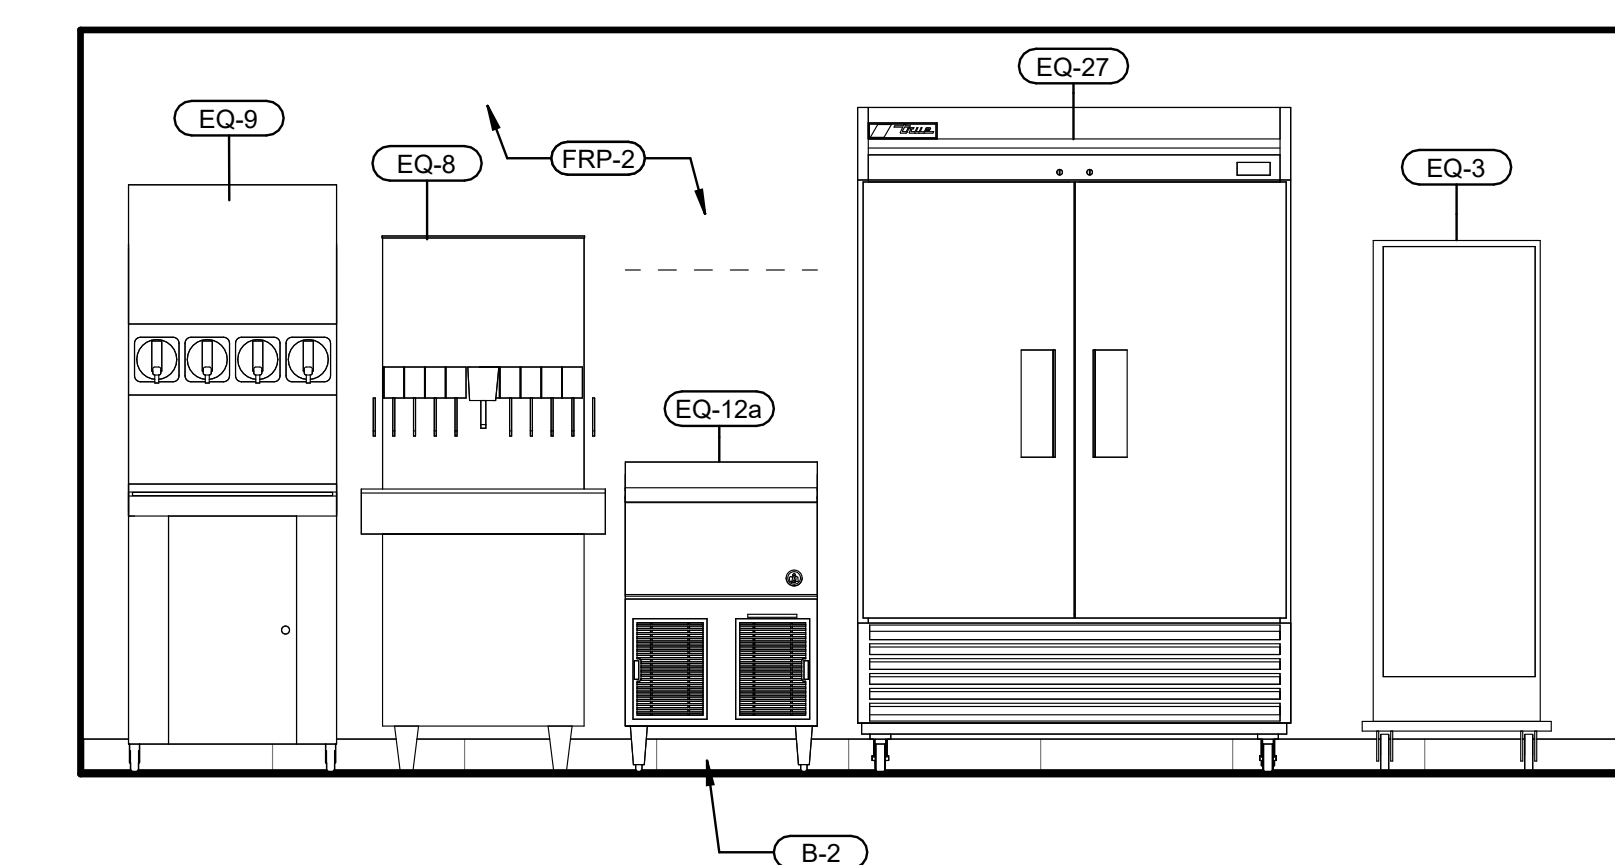

⑦ **PARTY HOST**
SCALE: 1/2" = 1'-0"

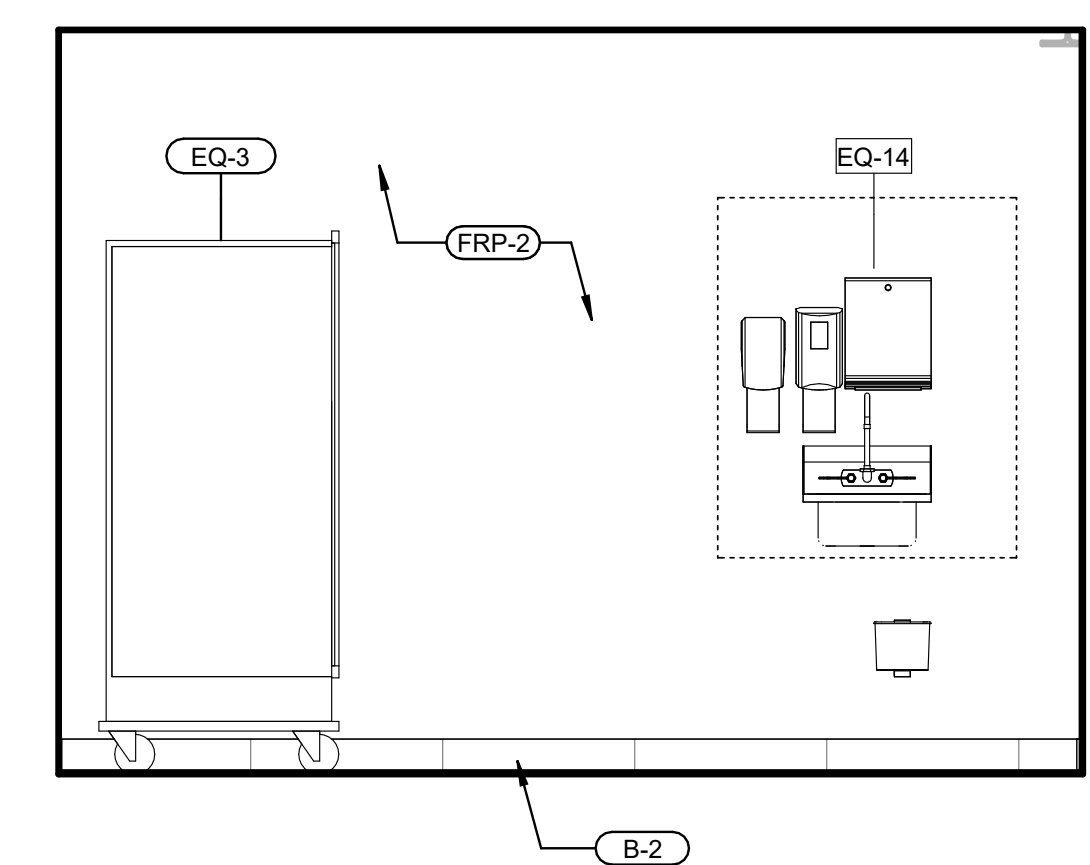

⑧ **PARTY HOST**
SCALE: 1/2" = 1'-0"