




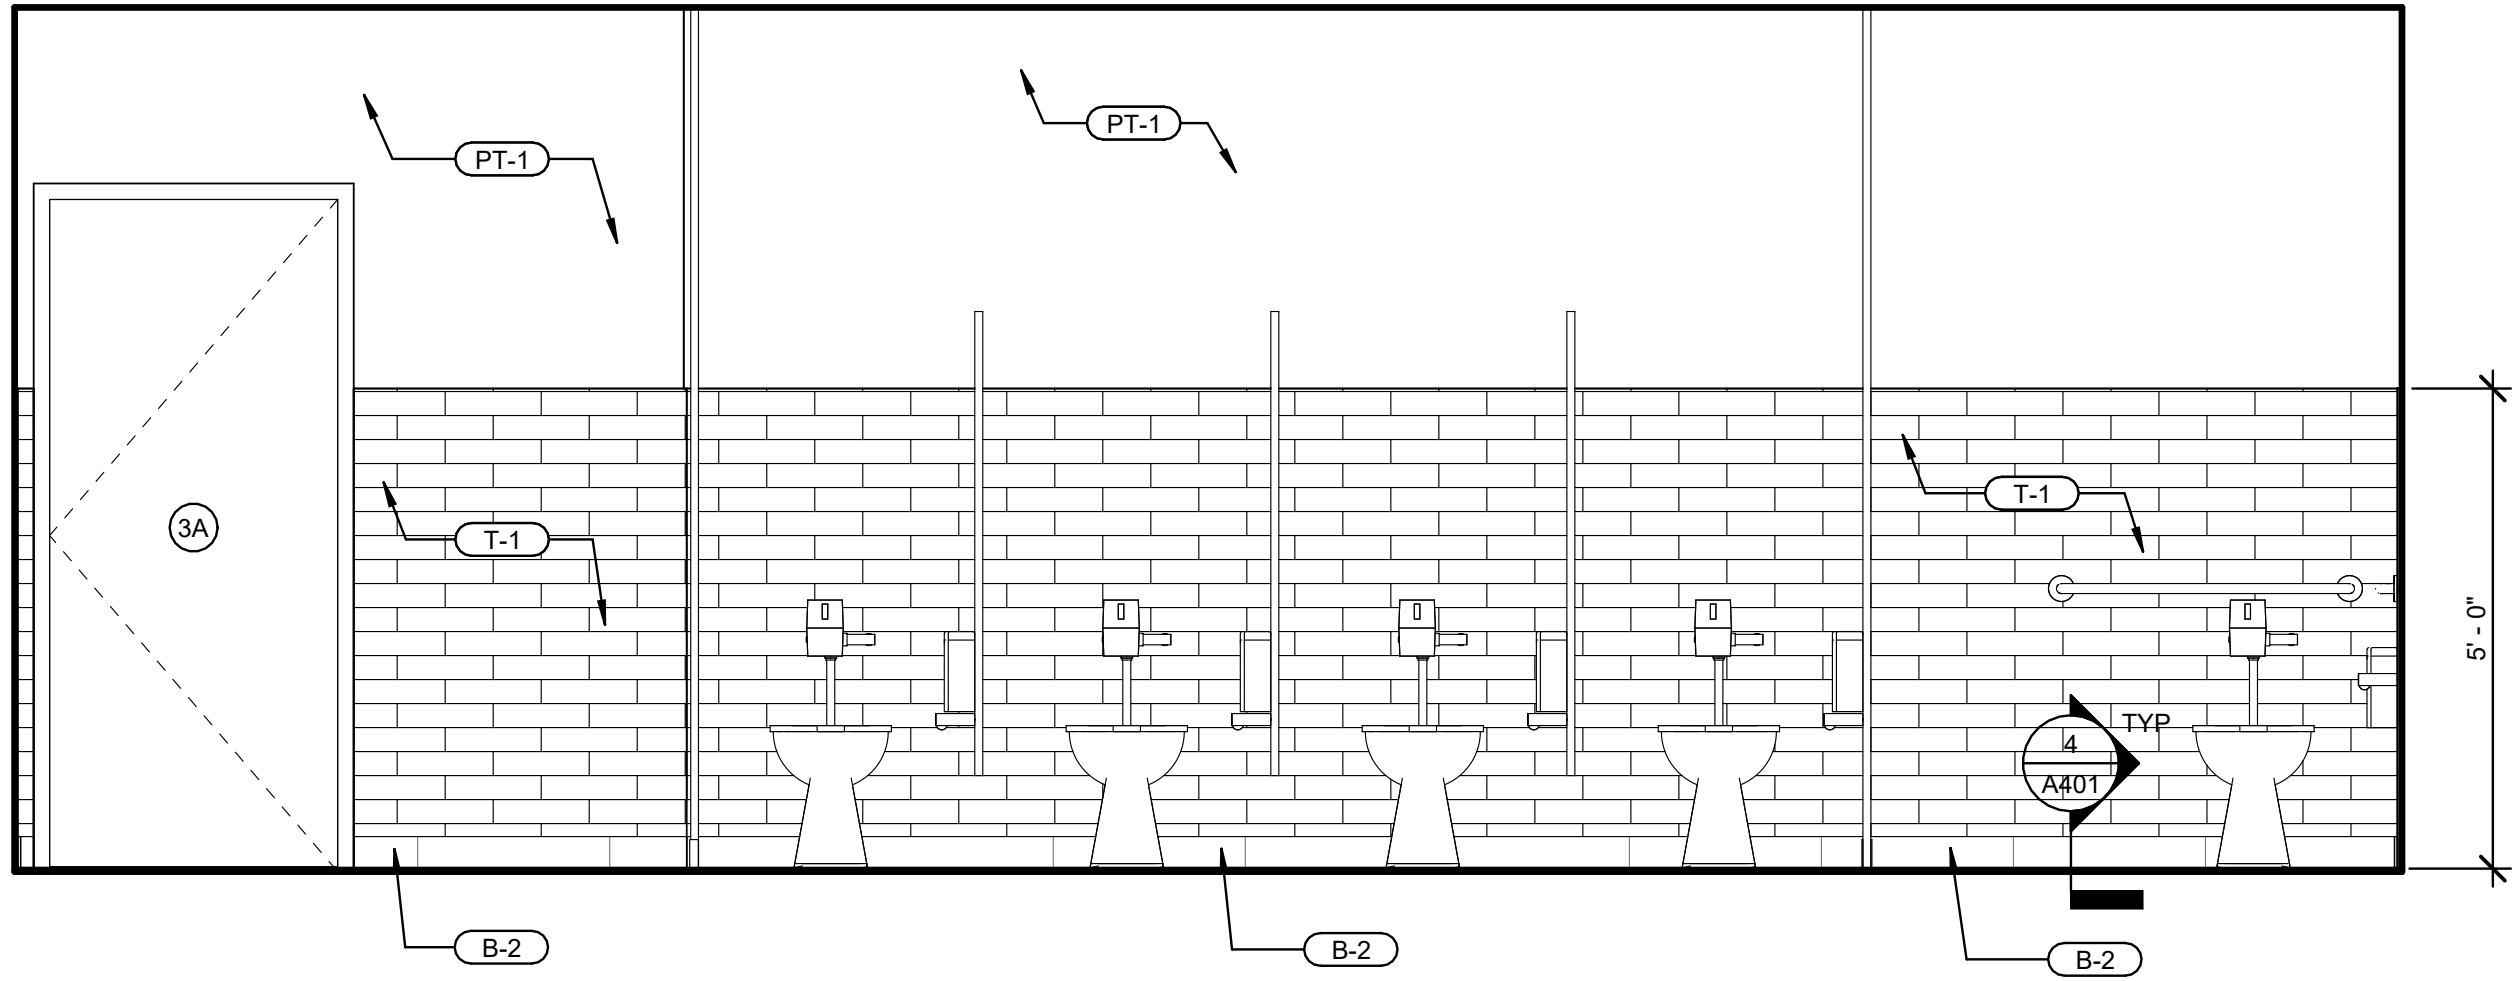


① WOMEN
SCALE: 1/2" = 1'-0"

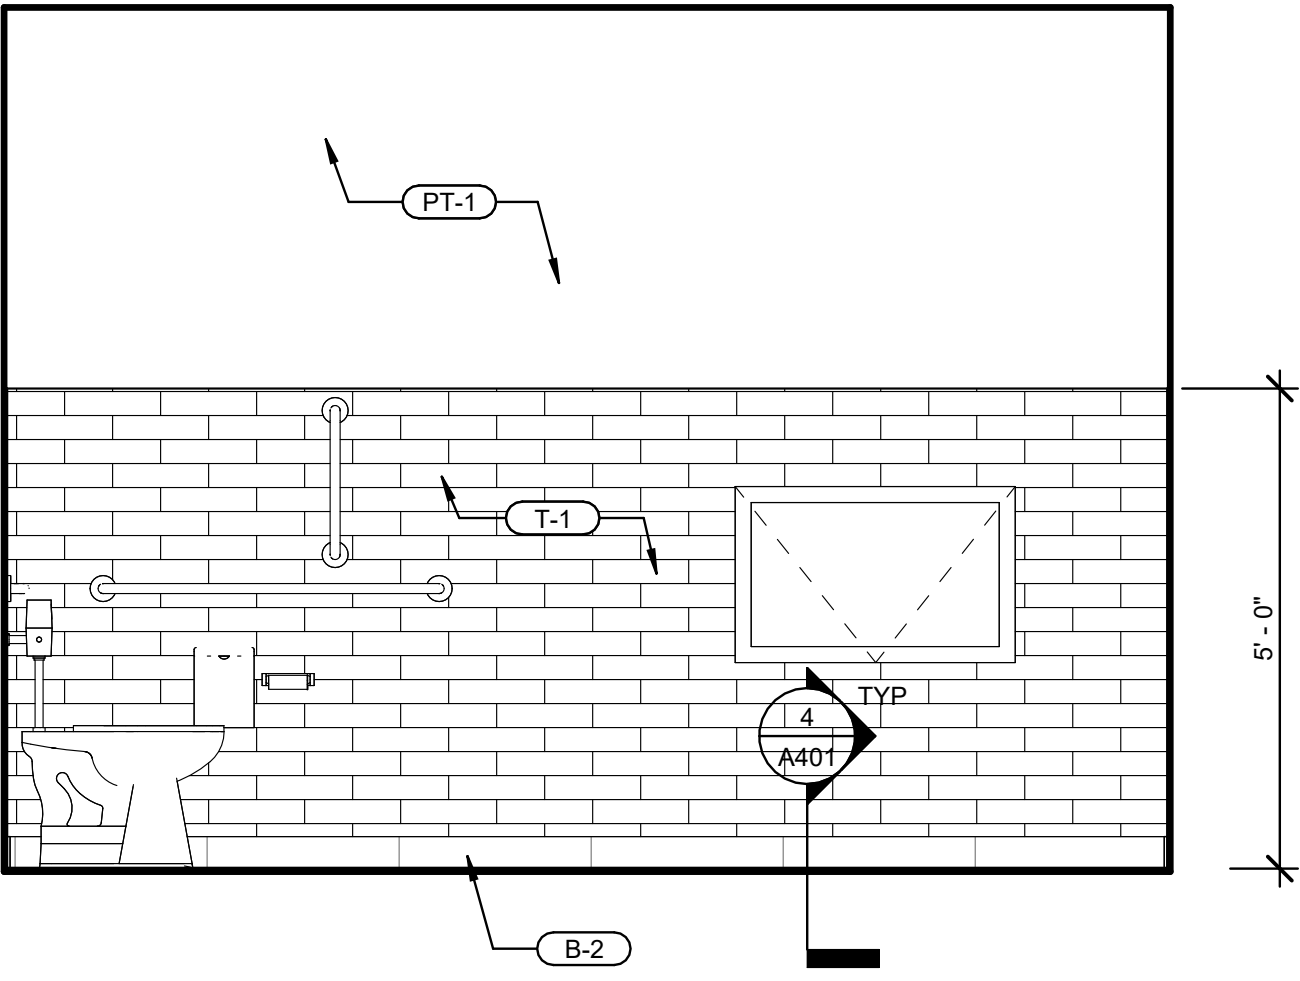

② WOMEN
SCALE: 1/2" = 1'-0"

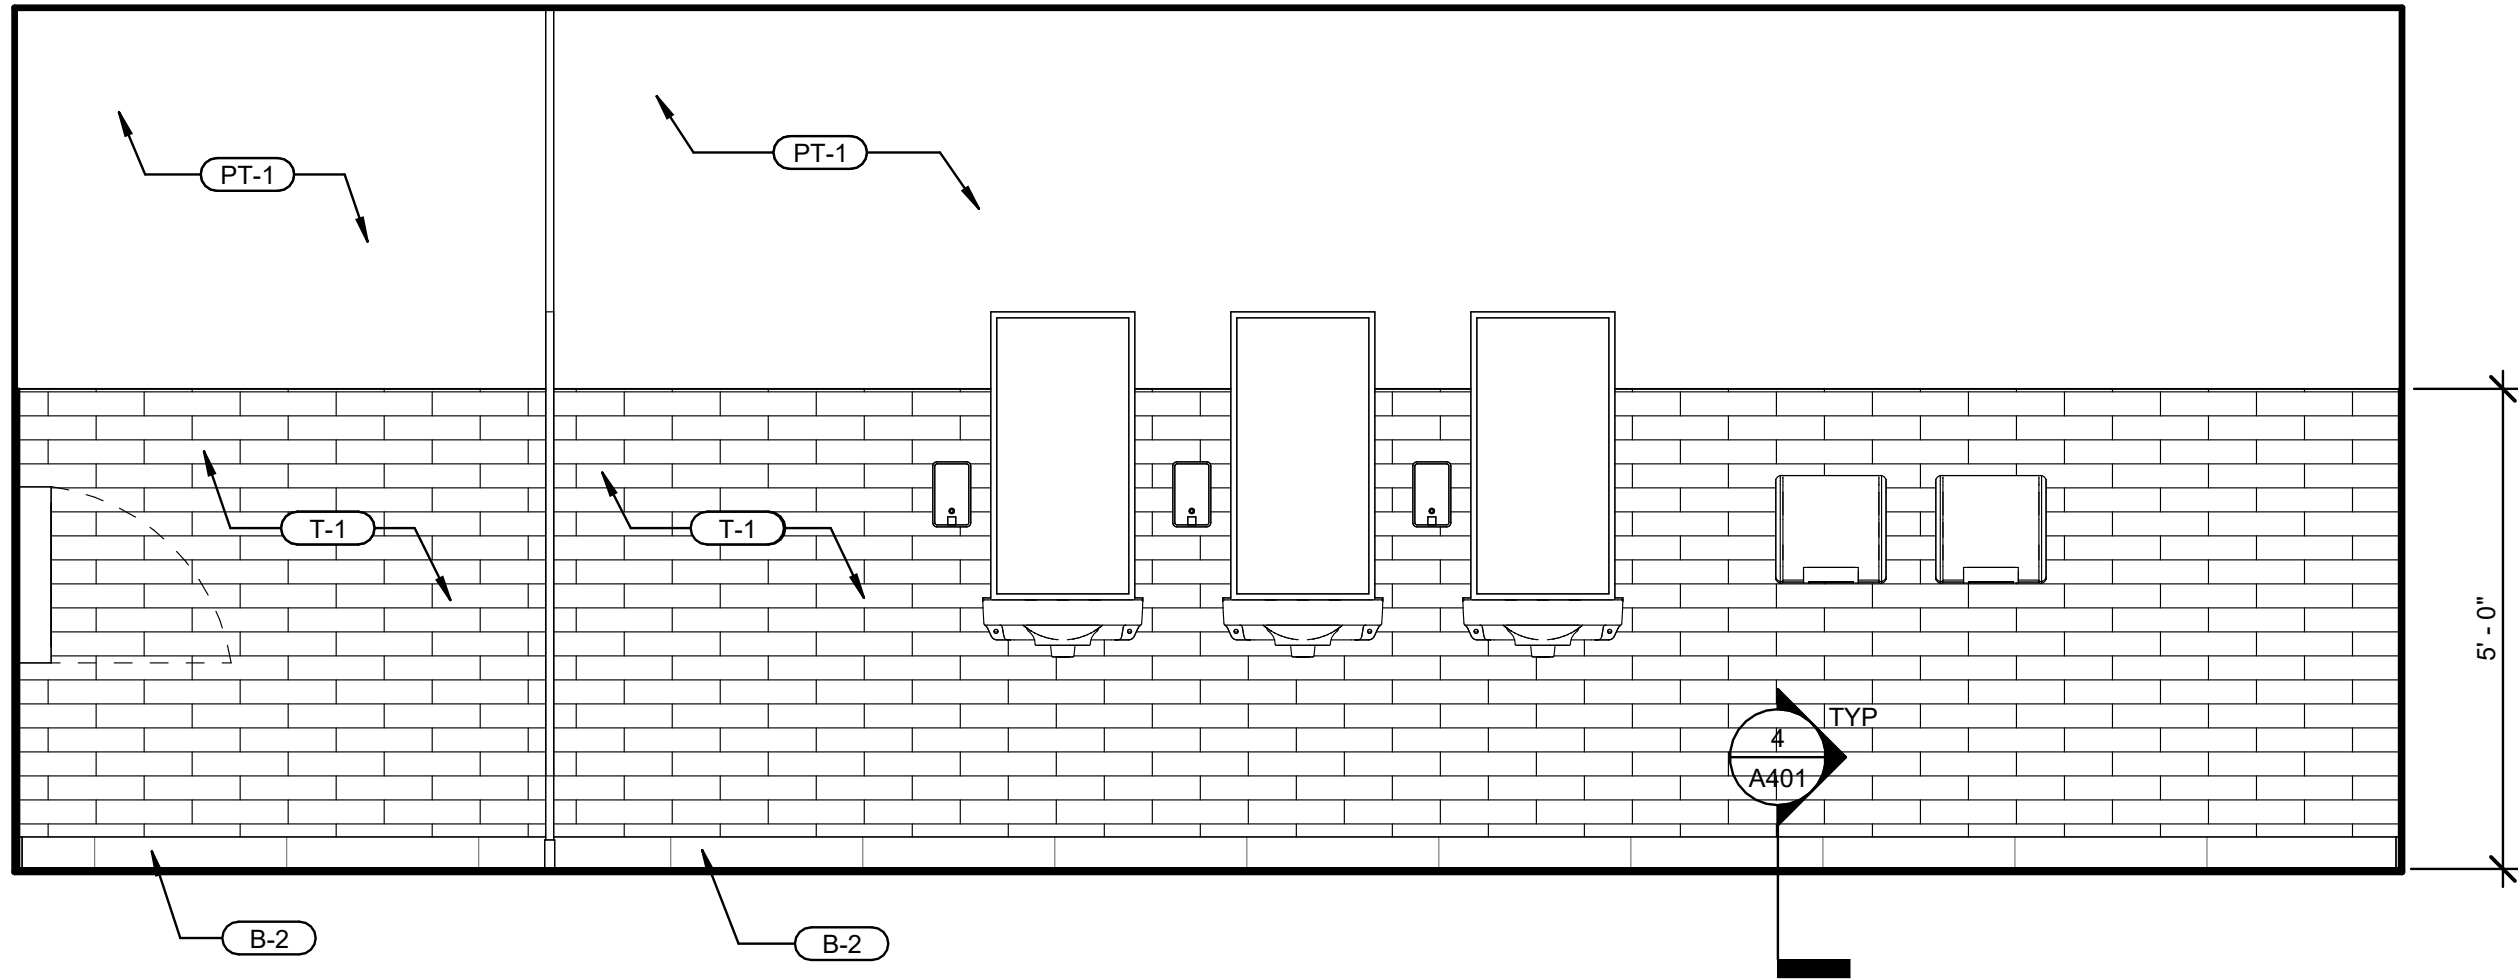

③ WOMEN
SCALE: 1/2" = 1'-0"

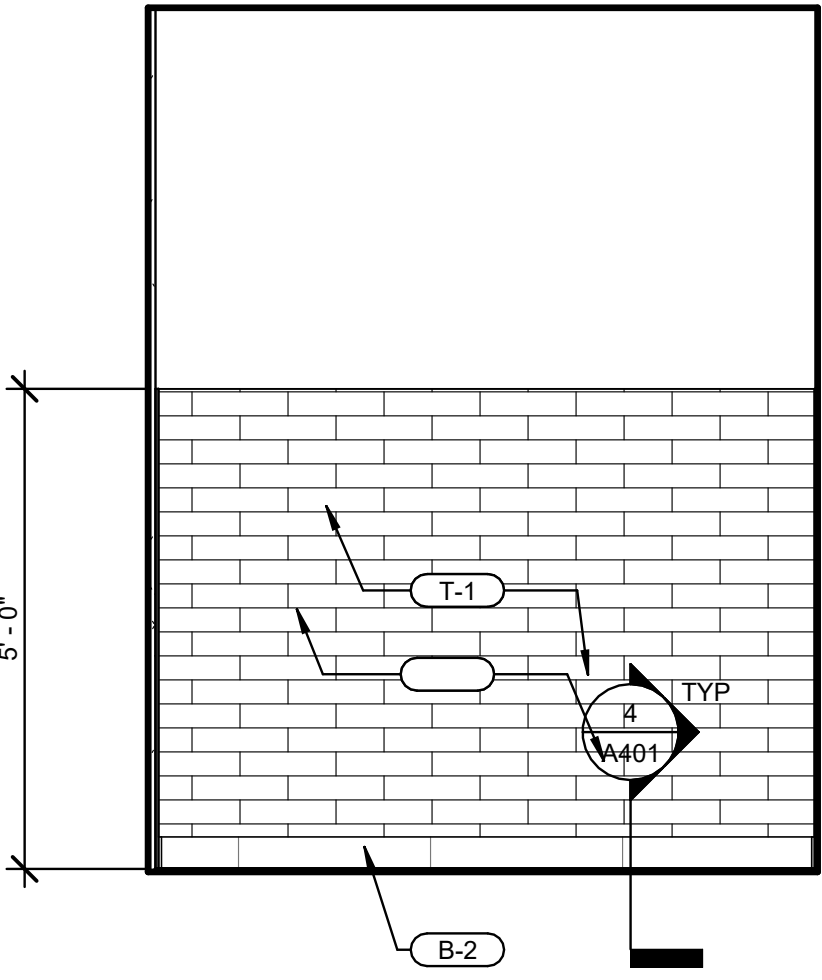

④ WOMEN
SCALE: 1/2" = 1'-0"