



REVISION RECORD		
NO	DATE	REVISION

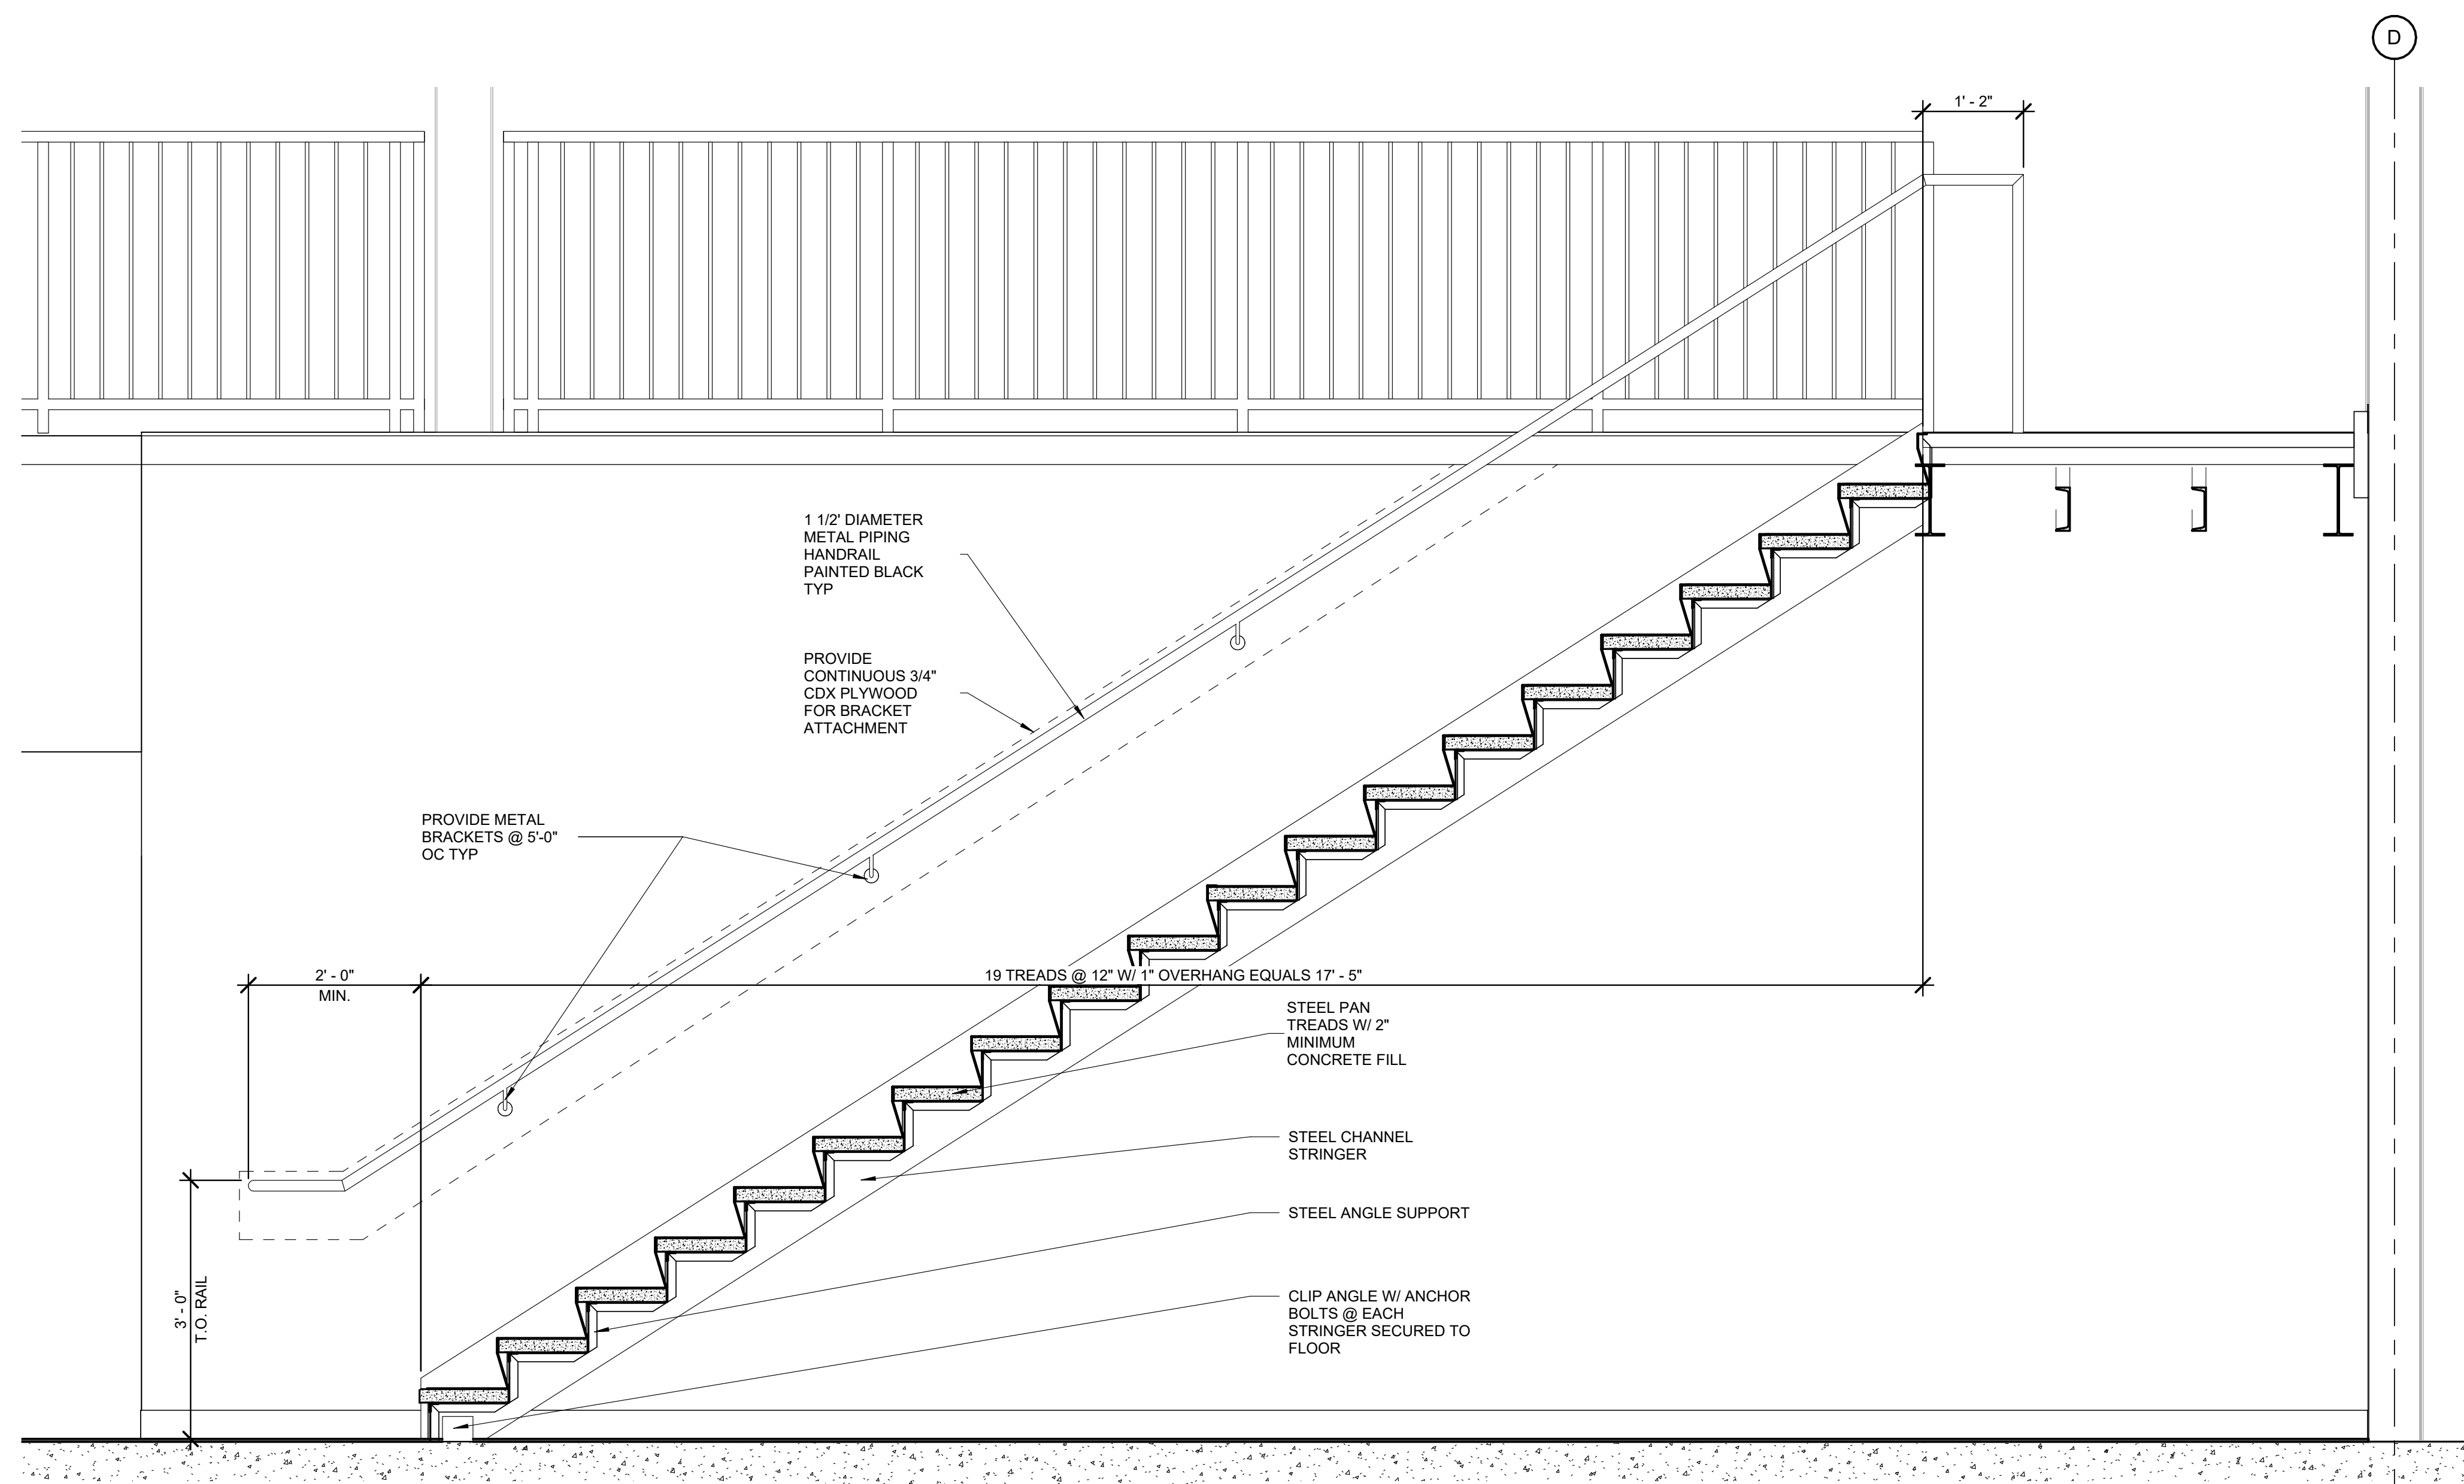

11 STAIR SECTION
SCALE: 3/4" = 1'-0"

NOTE: DESIGN OF METAL STAIR BY GC STEEL
SUB-CONTRACTOR, DEFERRED SUBMITTAL

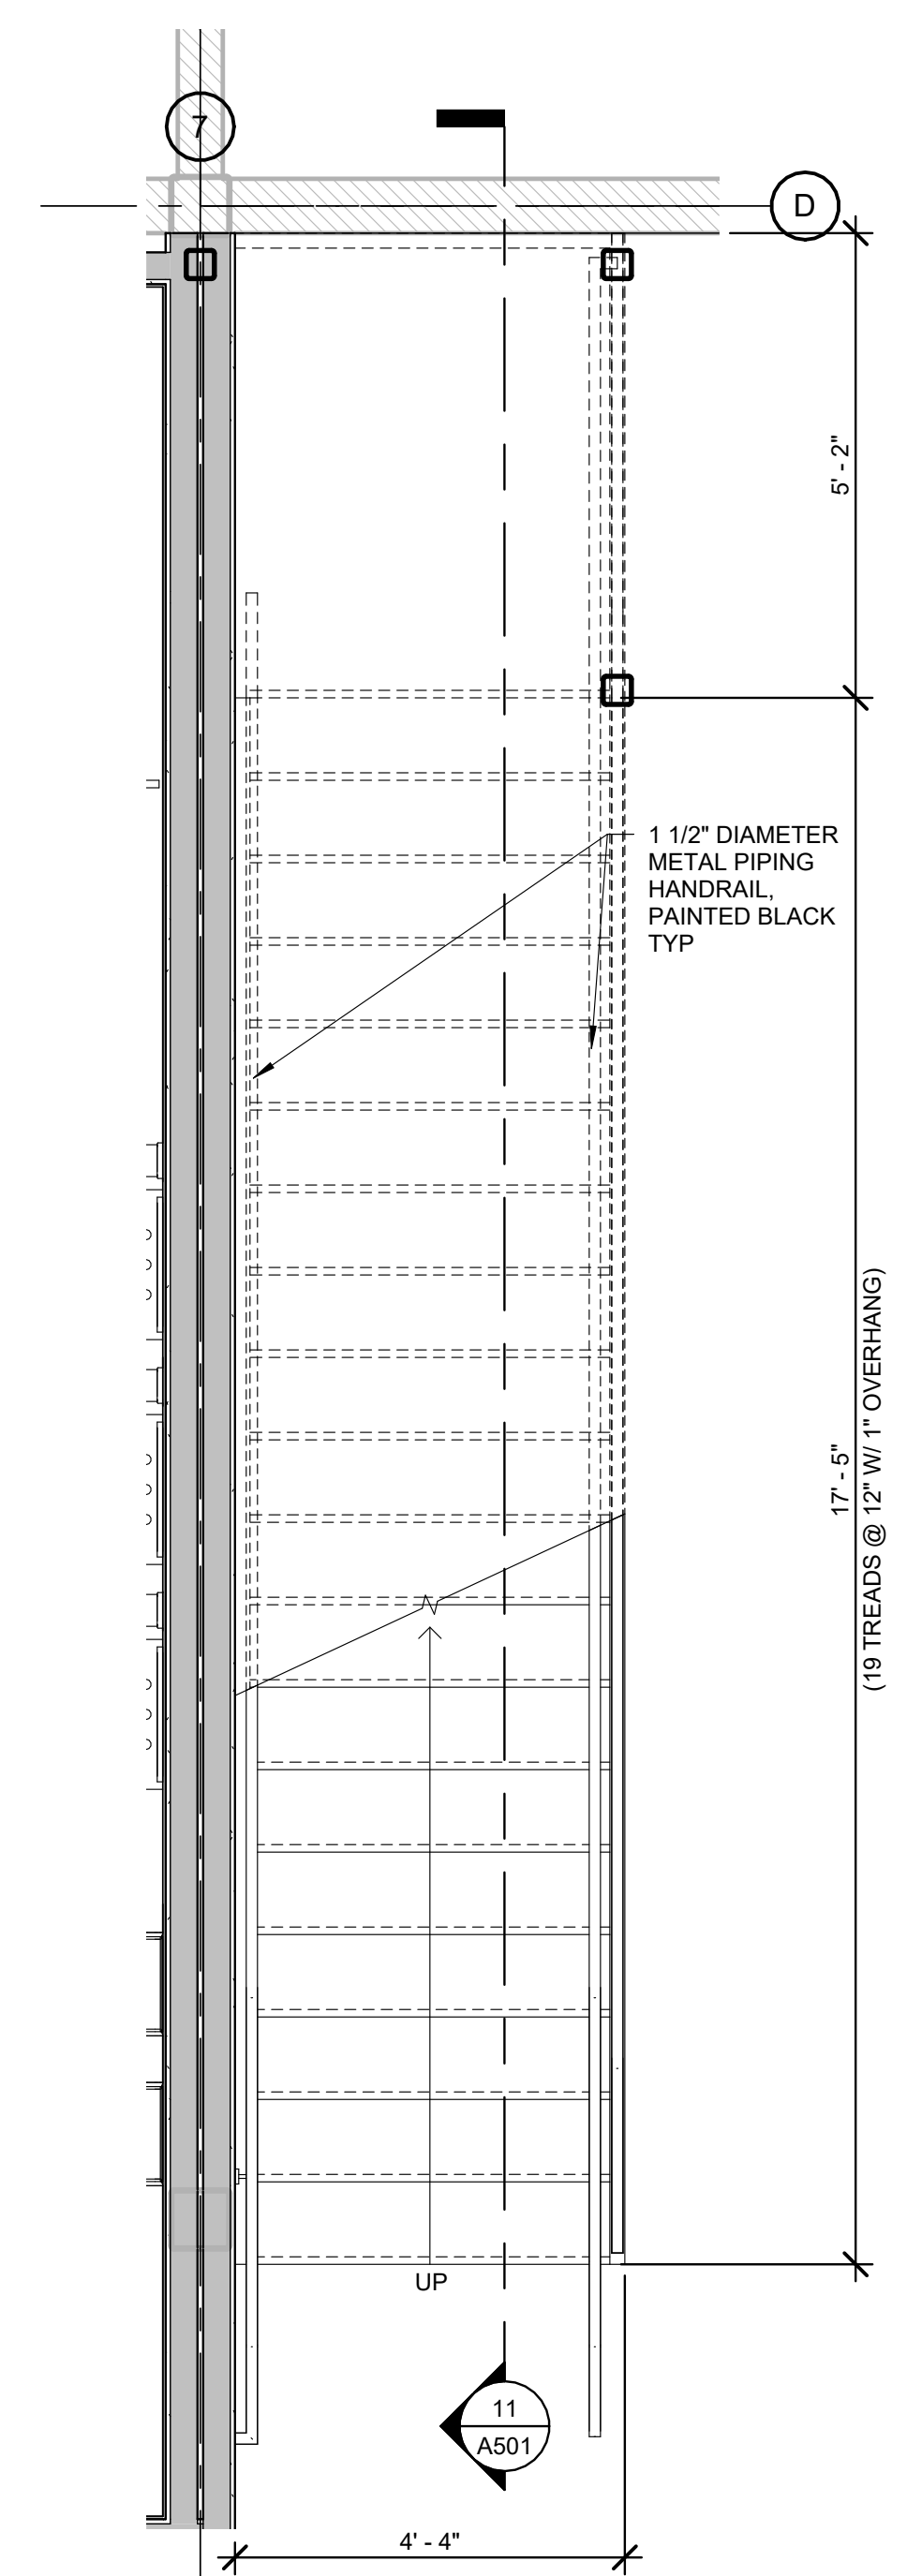

1 ENLARGED STAIR PLAN
SCALE: 1/2" = 1'-0"

REMODEL
PROJECT NAME

1100 W. MAIN ST.
NORMAN, OK 73069

PROJECT NUMBER
26-0061
SHEET TITLE
INTERIOR DETAILS

SHEET NUMBER
A501