


GENERAL NOTES

- A. VERIFY LOCATION OF ALL EQUIPMENT WITH ARCHITECT AND OTHER TRADES.
- B. ELECTRICAL CONTRACTOR IS RESPONSIBLE FOR FIELD VERIFICATION OF ALL CONDITIONS AND IS ALSO RESPONSIBLE FOR REPORTING ANY CONFLICTS TO THE ENGINEER PRIOR TO THE START OF WORK.
- C. COORDINATE OUTLET ORIENTATION WITH EQUIPMENT PLUGS SO THAT ALL 90 DEGREE PLUGS WILL HANG CORD DOWN.
- D. ALL 120V, 20A RECEPTACLES WITHIN 6 FEET FROM THE OUTSIDE EDGE OF ALL WET SINKS SHALL BE GFCI-PROTECTED.
- E. ALL RECEPTACLES WITHIN THE KITCHEN AREA SHALL BE GFCI TYPE. PROVIDE A GFCI CIRCUIT BREAKER IF RECEPTACLE IS NOT READILY ACCESSIBLE. SEE PANEL SCHEDULES FOR MORE DETAILS.
- F. CONTRACTOR SHALL VERIFY RECEPTACLE NEMA CONFIGURATION FOR EQUIPMENT WITH EQUIPMENT SUPPLIER PRIOR TO INSTALLATION. NOTIFY ARCH. & ENGINEER OF ANY CONFLICT OR DISCREPANCY.
- G. CONTRACTOR SHALL COORDINATE THE EXACT POWER, WIRING & FINAL CONNECTION REQUIREMENTS FOR ALL EQUIPMENT BEFORE ROUGH-IN WITH RESPECTIVE EQUIPMENT PROVIDER AND MAKE ALL REQUIRED FINAL CONNECTIONS.
- H. FIXTURES NOTED WITH THE IDENTIFIER 'E' ARE EMERGENCY AND SHALL BE PROVIDED WITH 90 MINUTE EMERGENCY BATTERY.
- I. REFER TO 'E300' FOR FIXTURE SCHEDULE.
- J. COORDINATE LIGHT SWITCHES, DIMMERS AND CONTROLS WITH OWNER PRIOR TO ORDERING. SWITCHES TO BE CONFIGURED AS PREFERRED BY OWNER.
- K. HIGH BAY OCCUPANCY SENSORS REQUIRED OVER PLAY AREA.

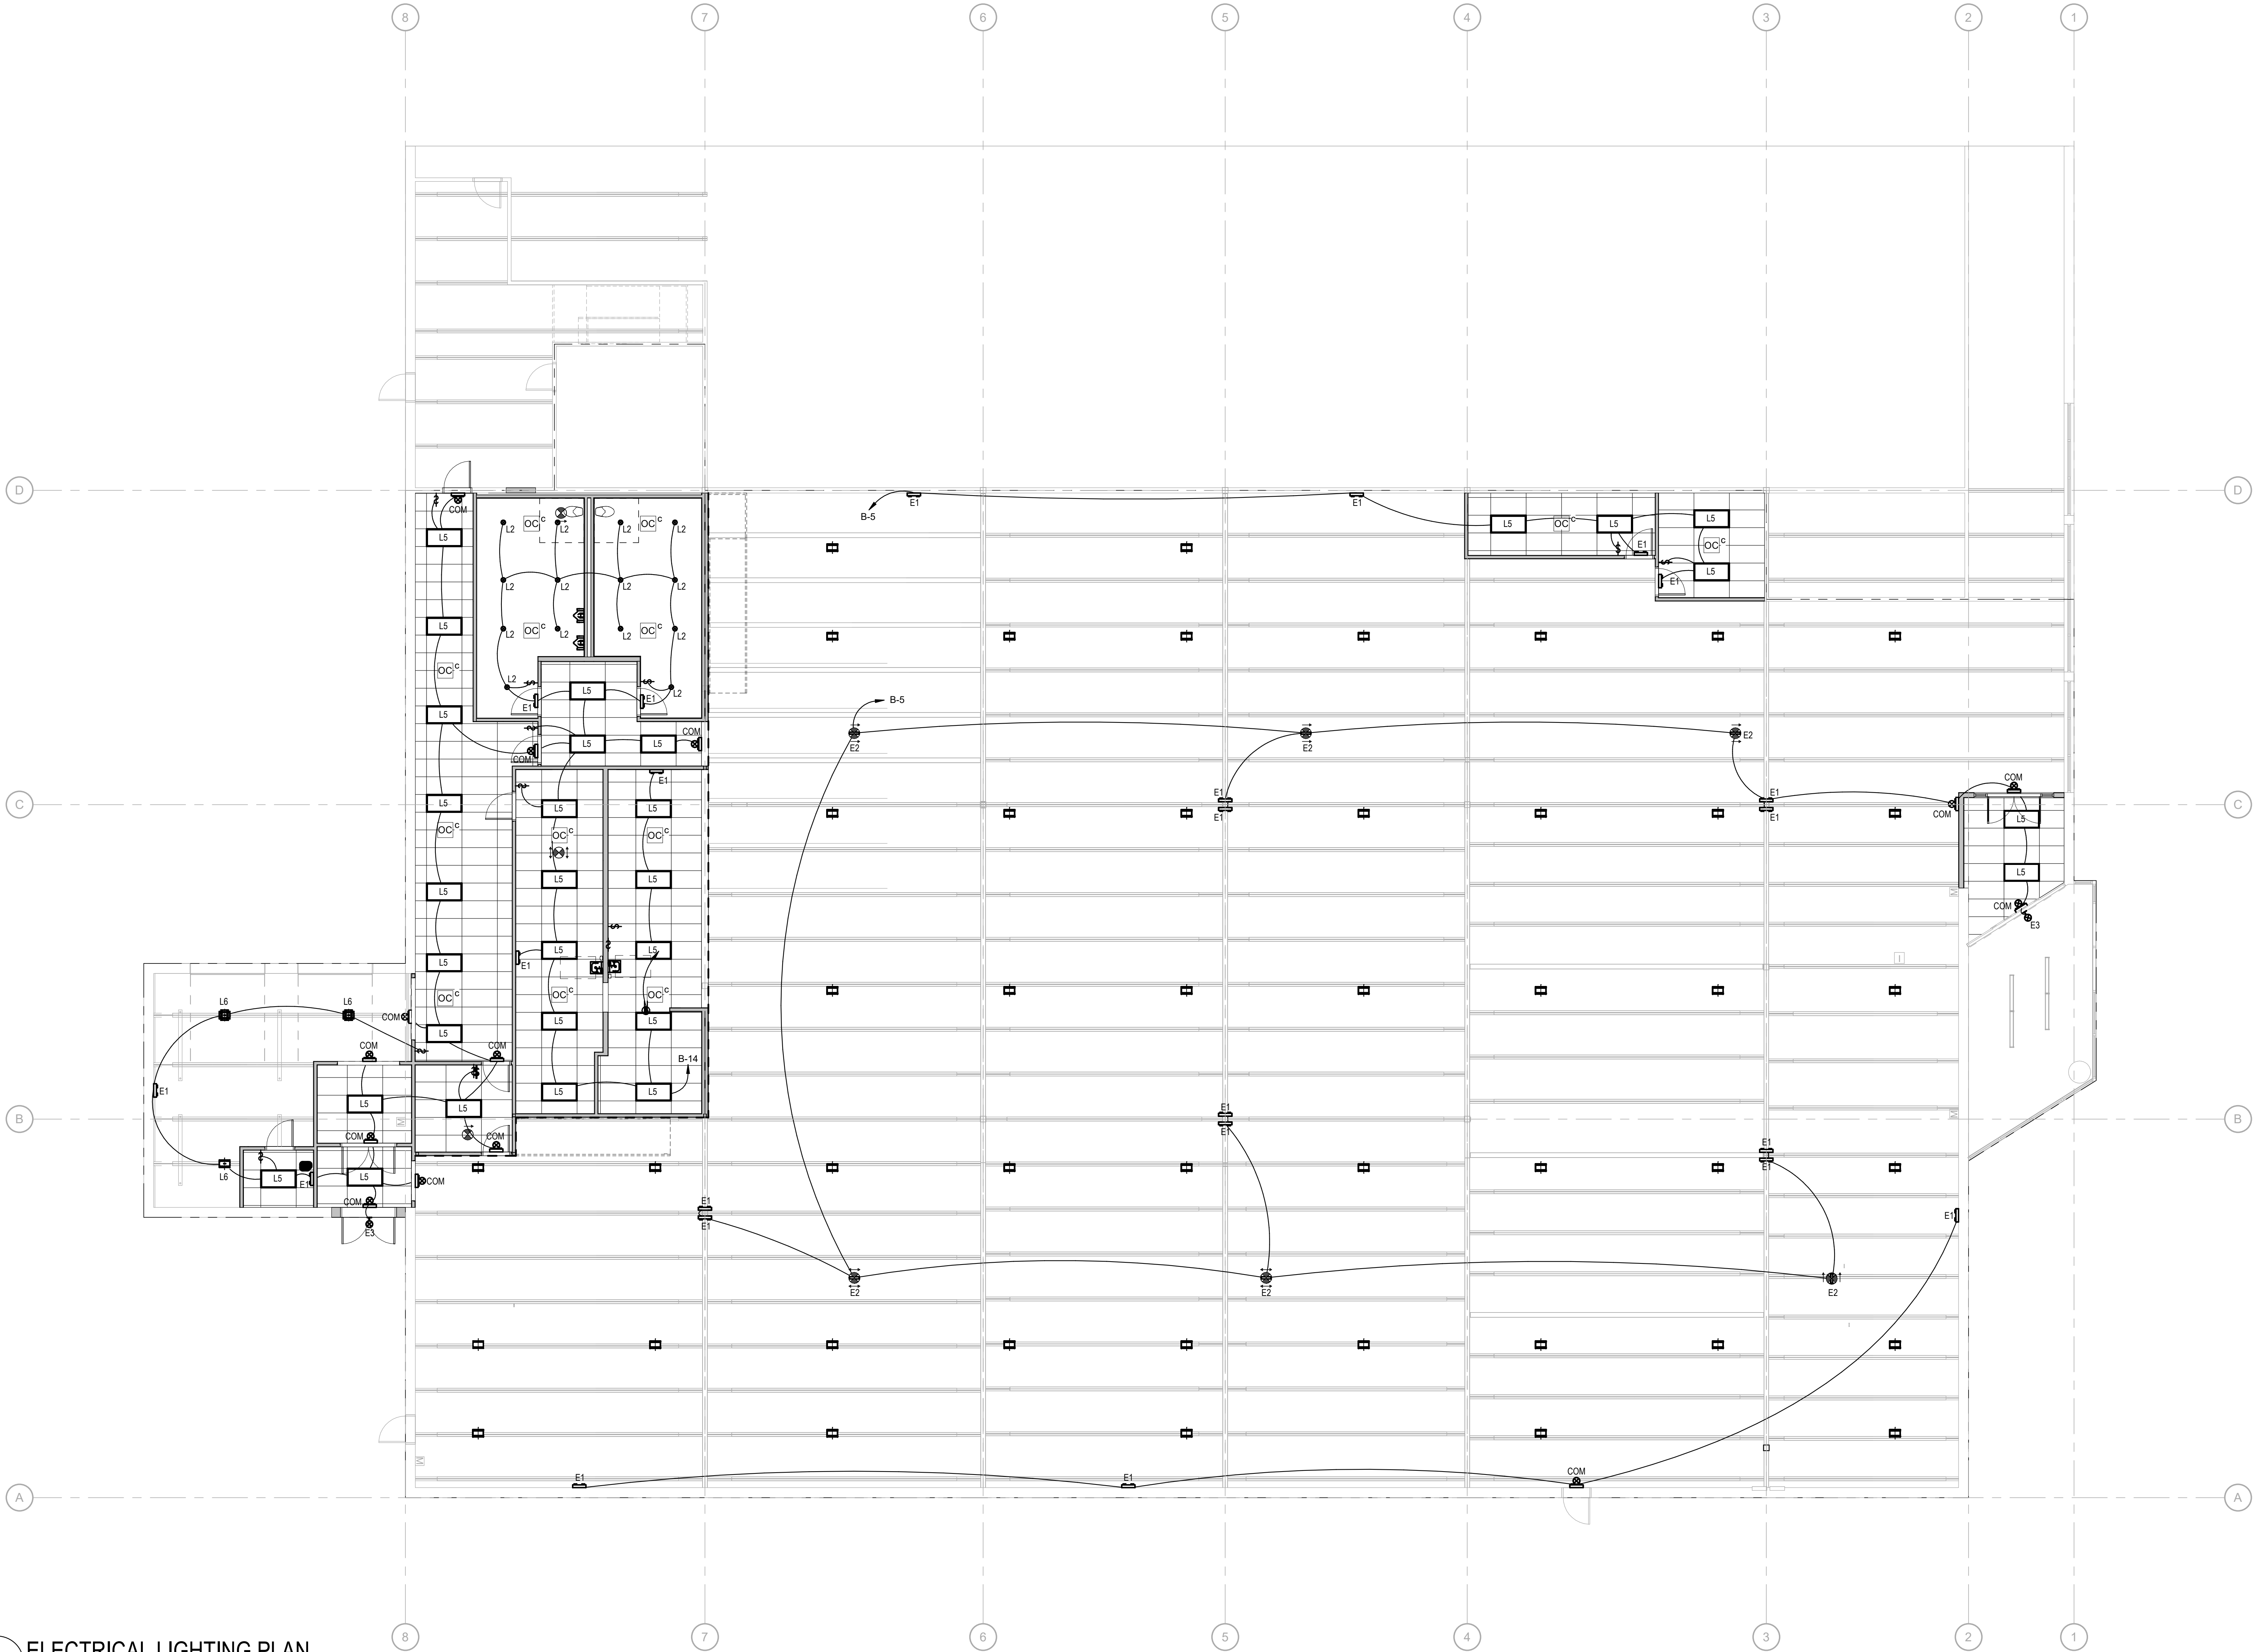

1 ELECTRICAL LIGHTING PLAN
E200 1/8" = 1'-0"