



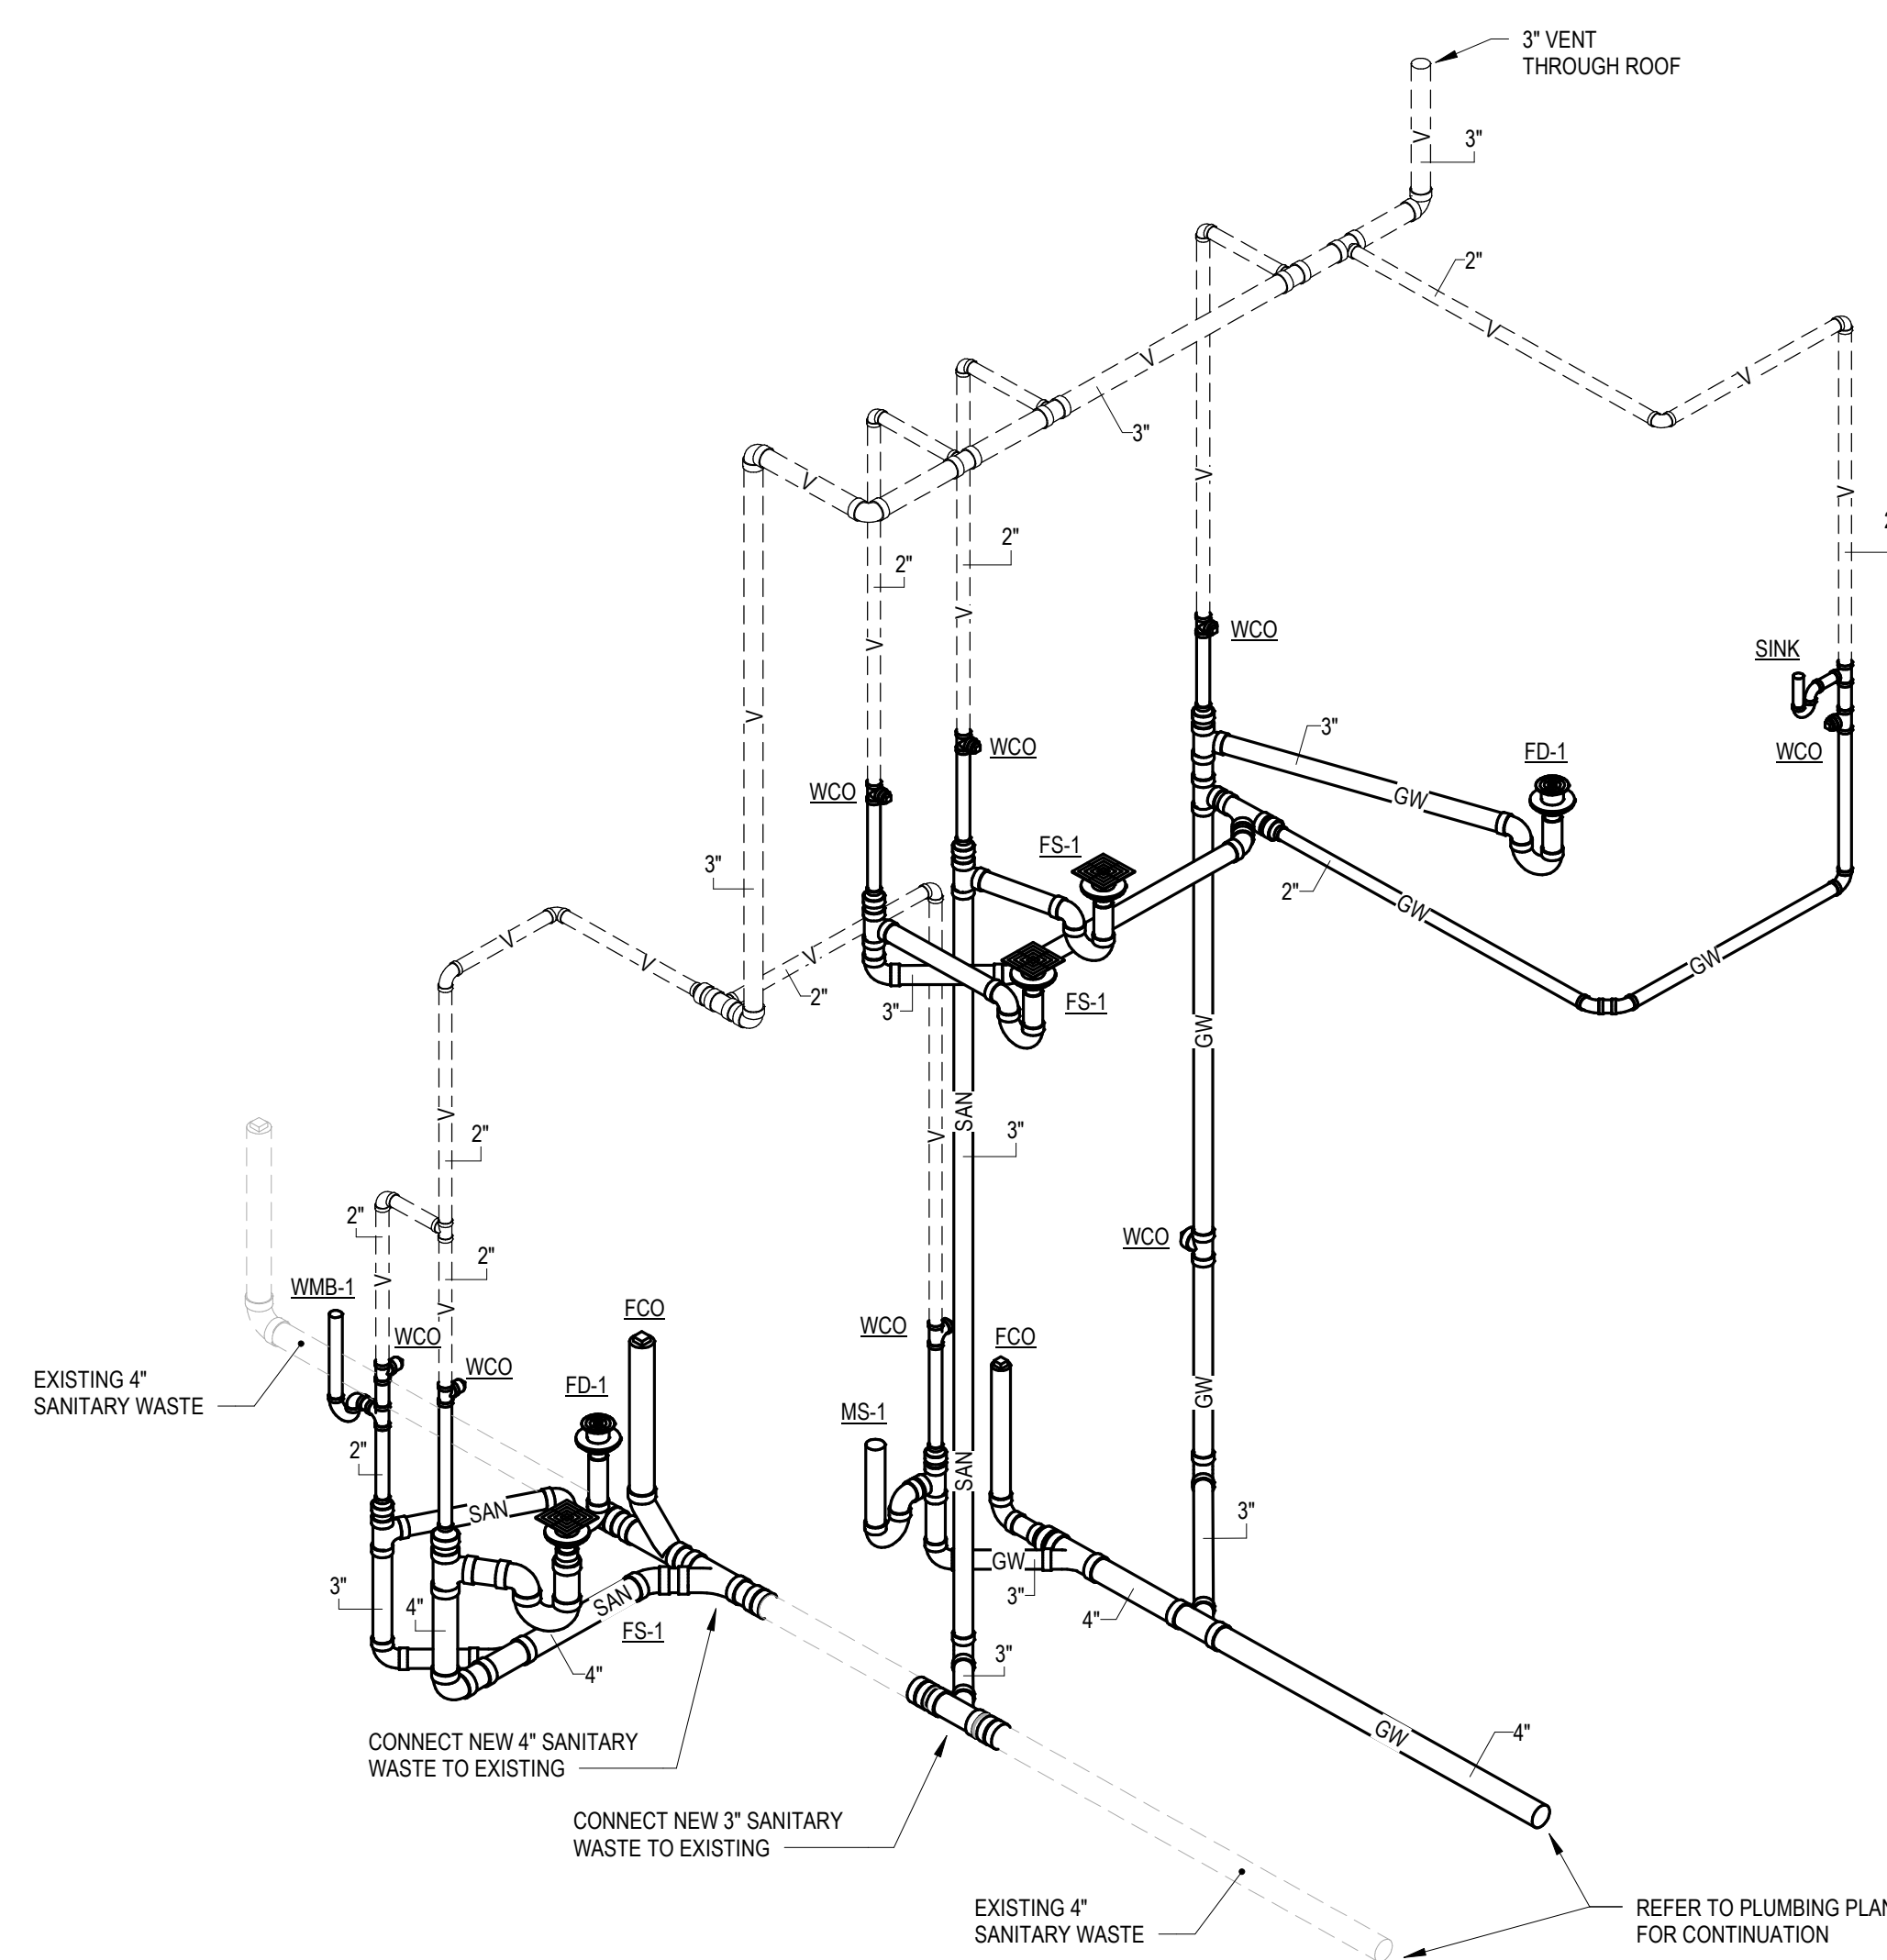

2 WASTE AND VENT RISER - MEZZANINE AND BACK OF HOUSE

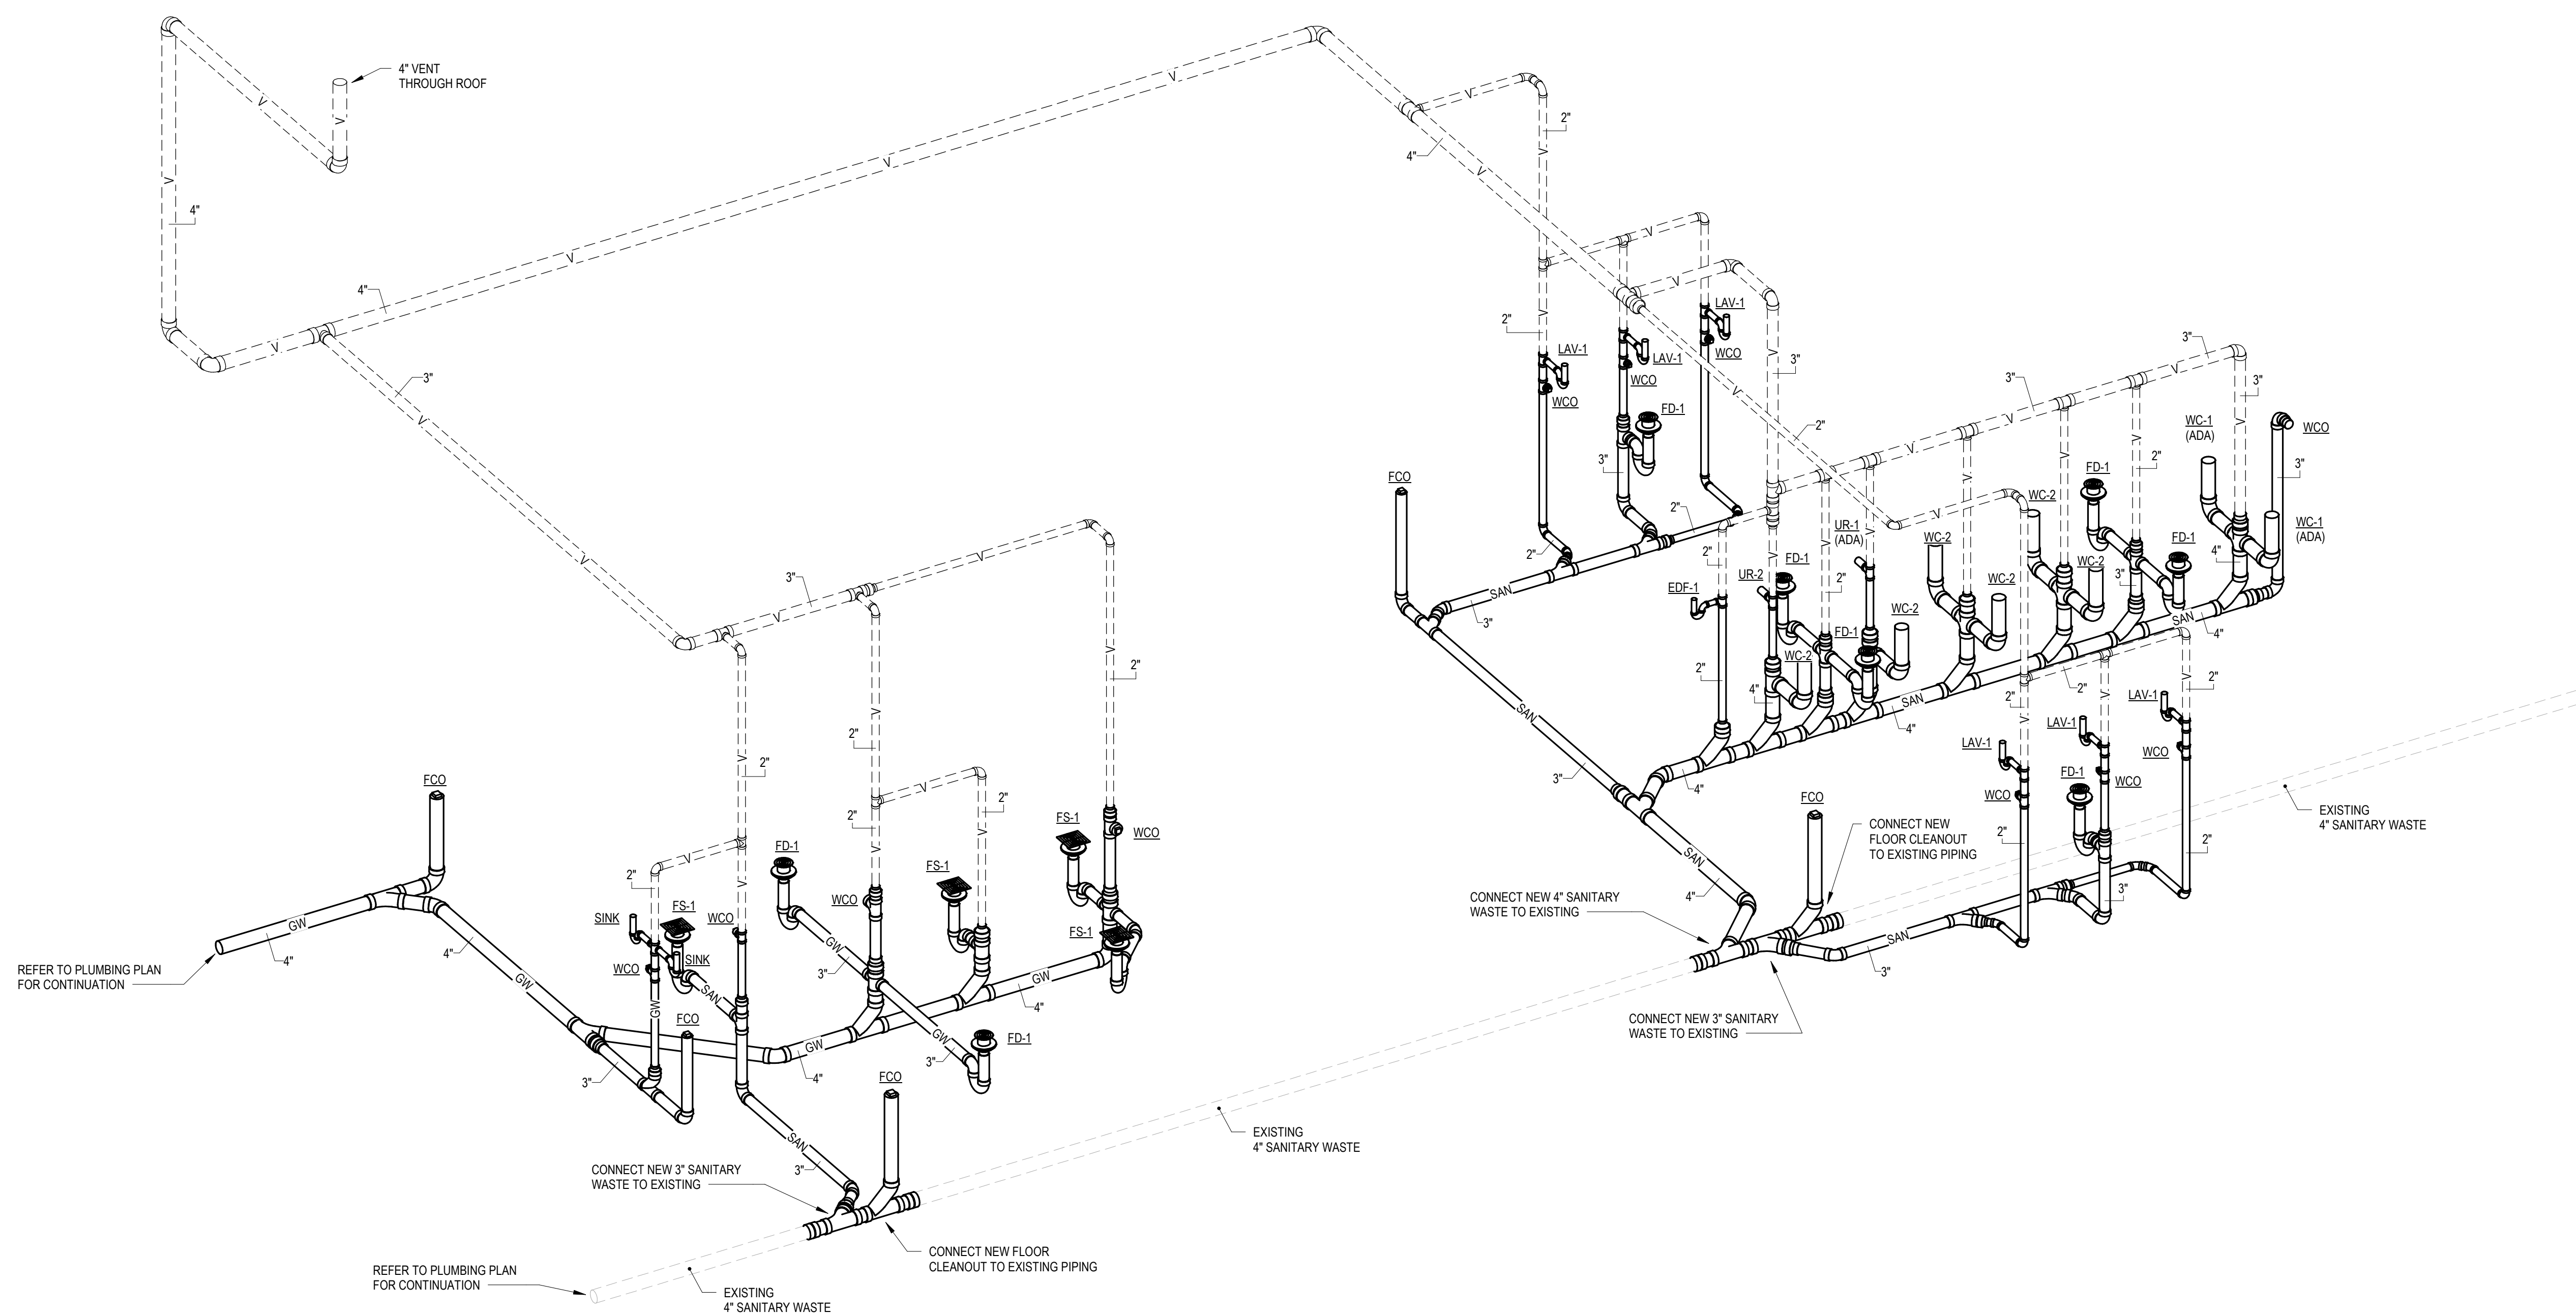

1 WASTE AND VENT RISER - RESTROOMS AND CAFE