



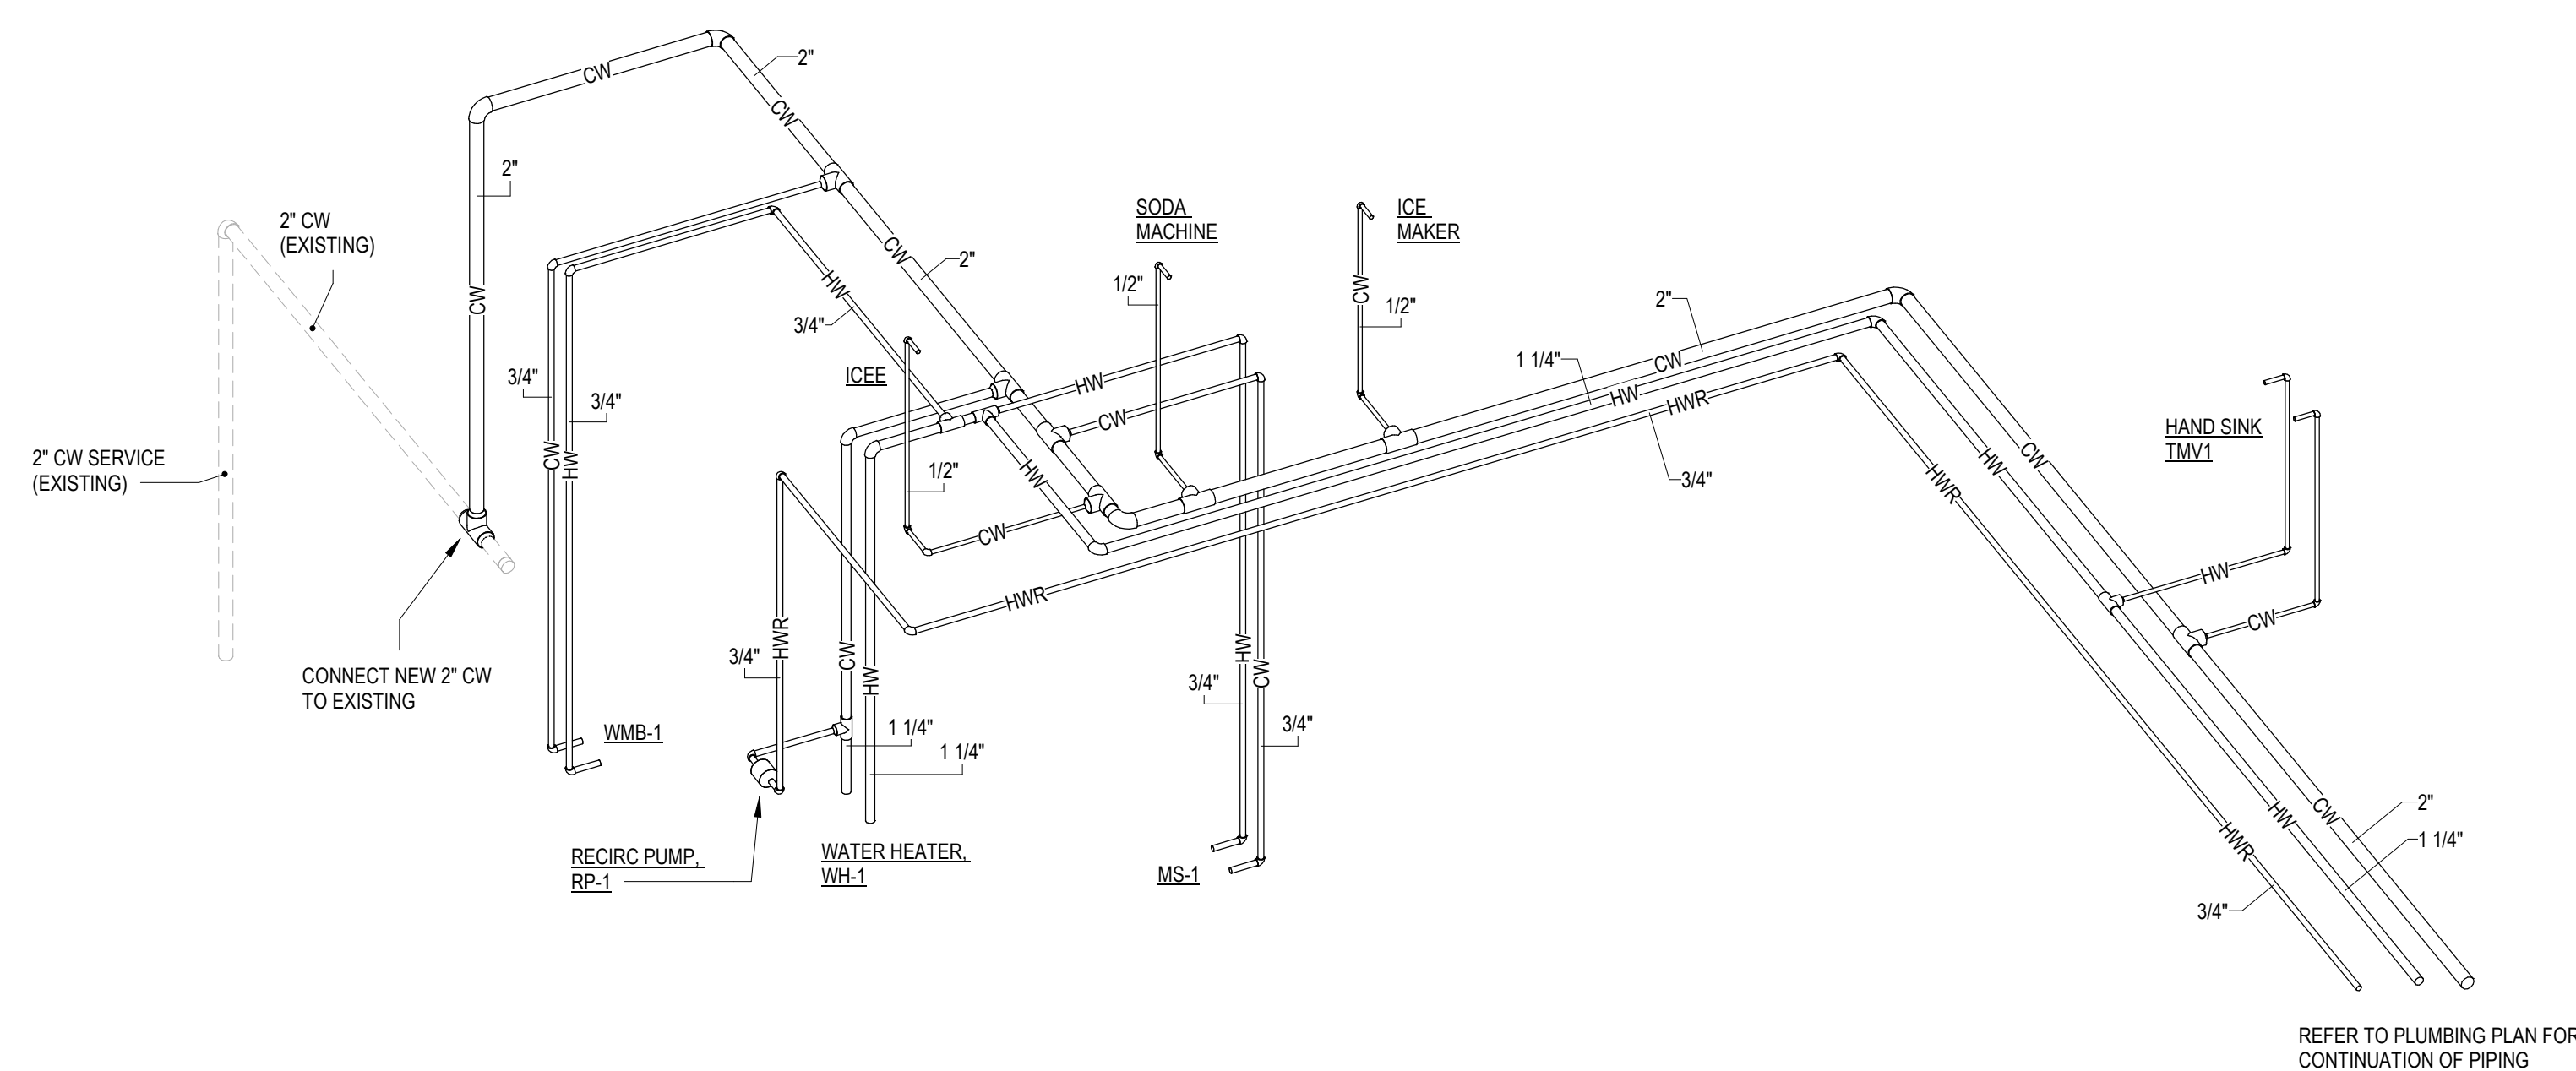

2 WATER RISER DIAGRAM - MEZZANINE AND BACK OF HOUSE
P201

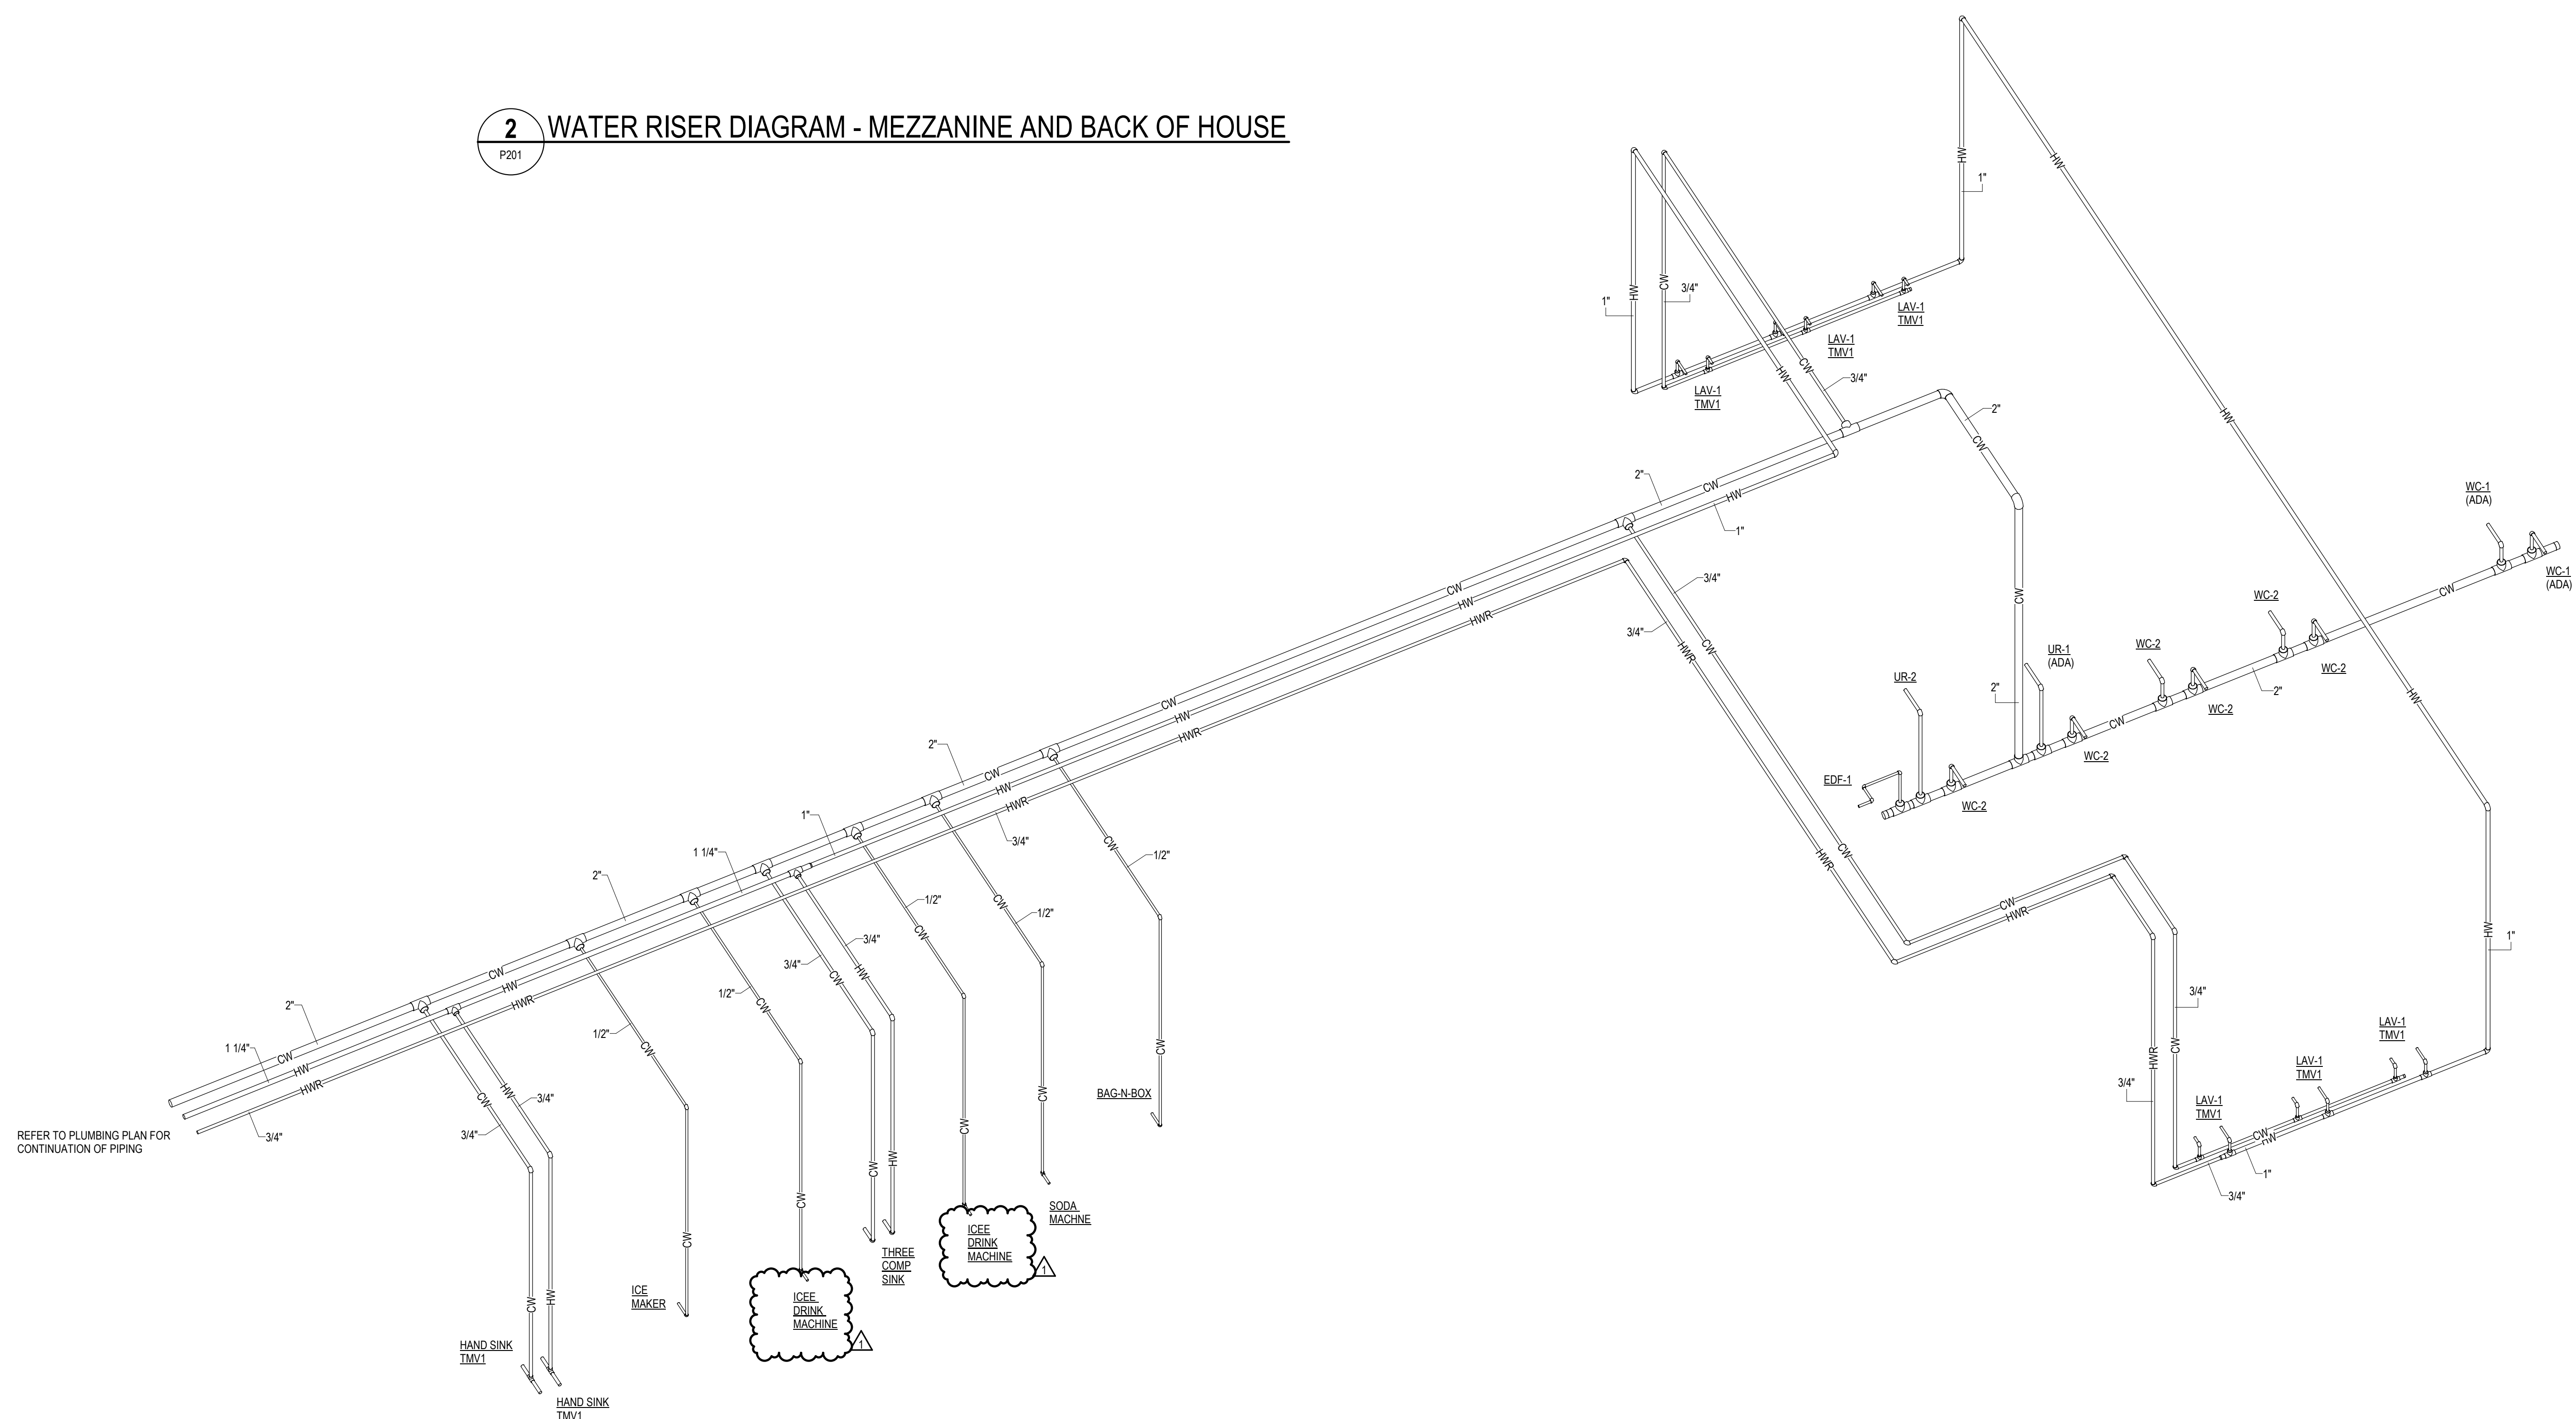

1 WATER PIPING RISER - RESTROOMS AND CAFE
P201