
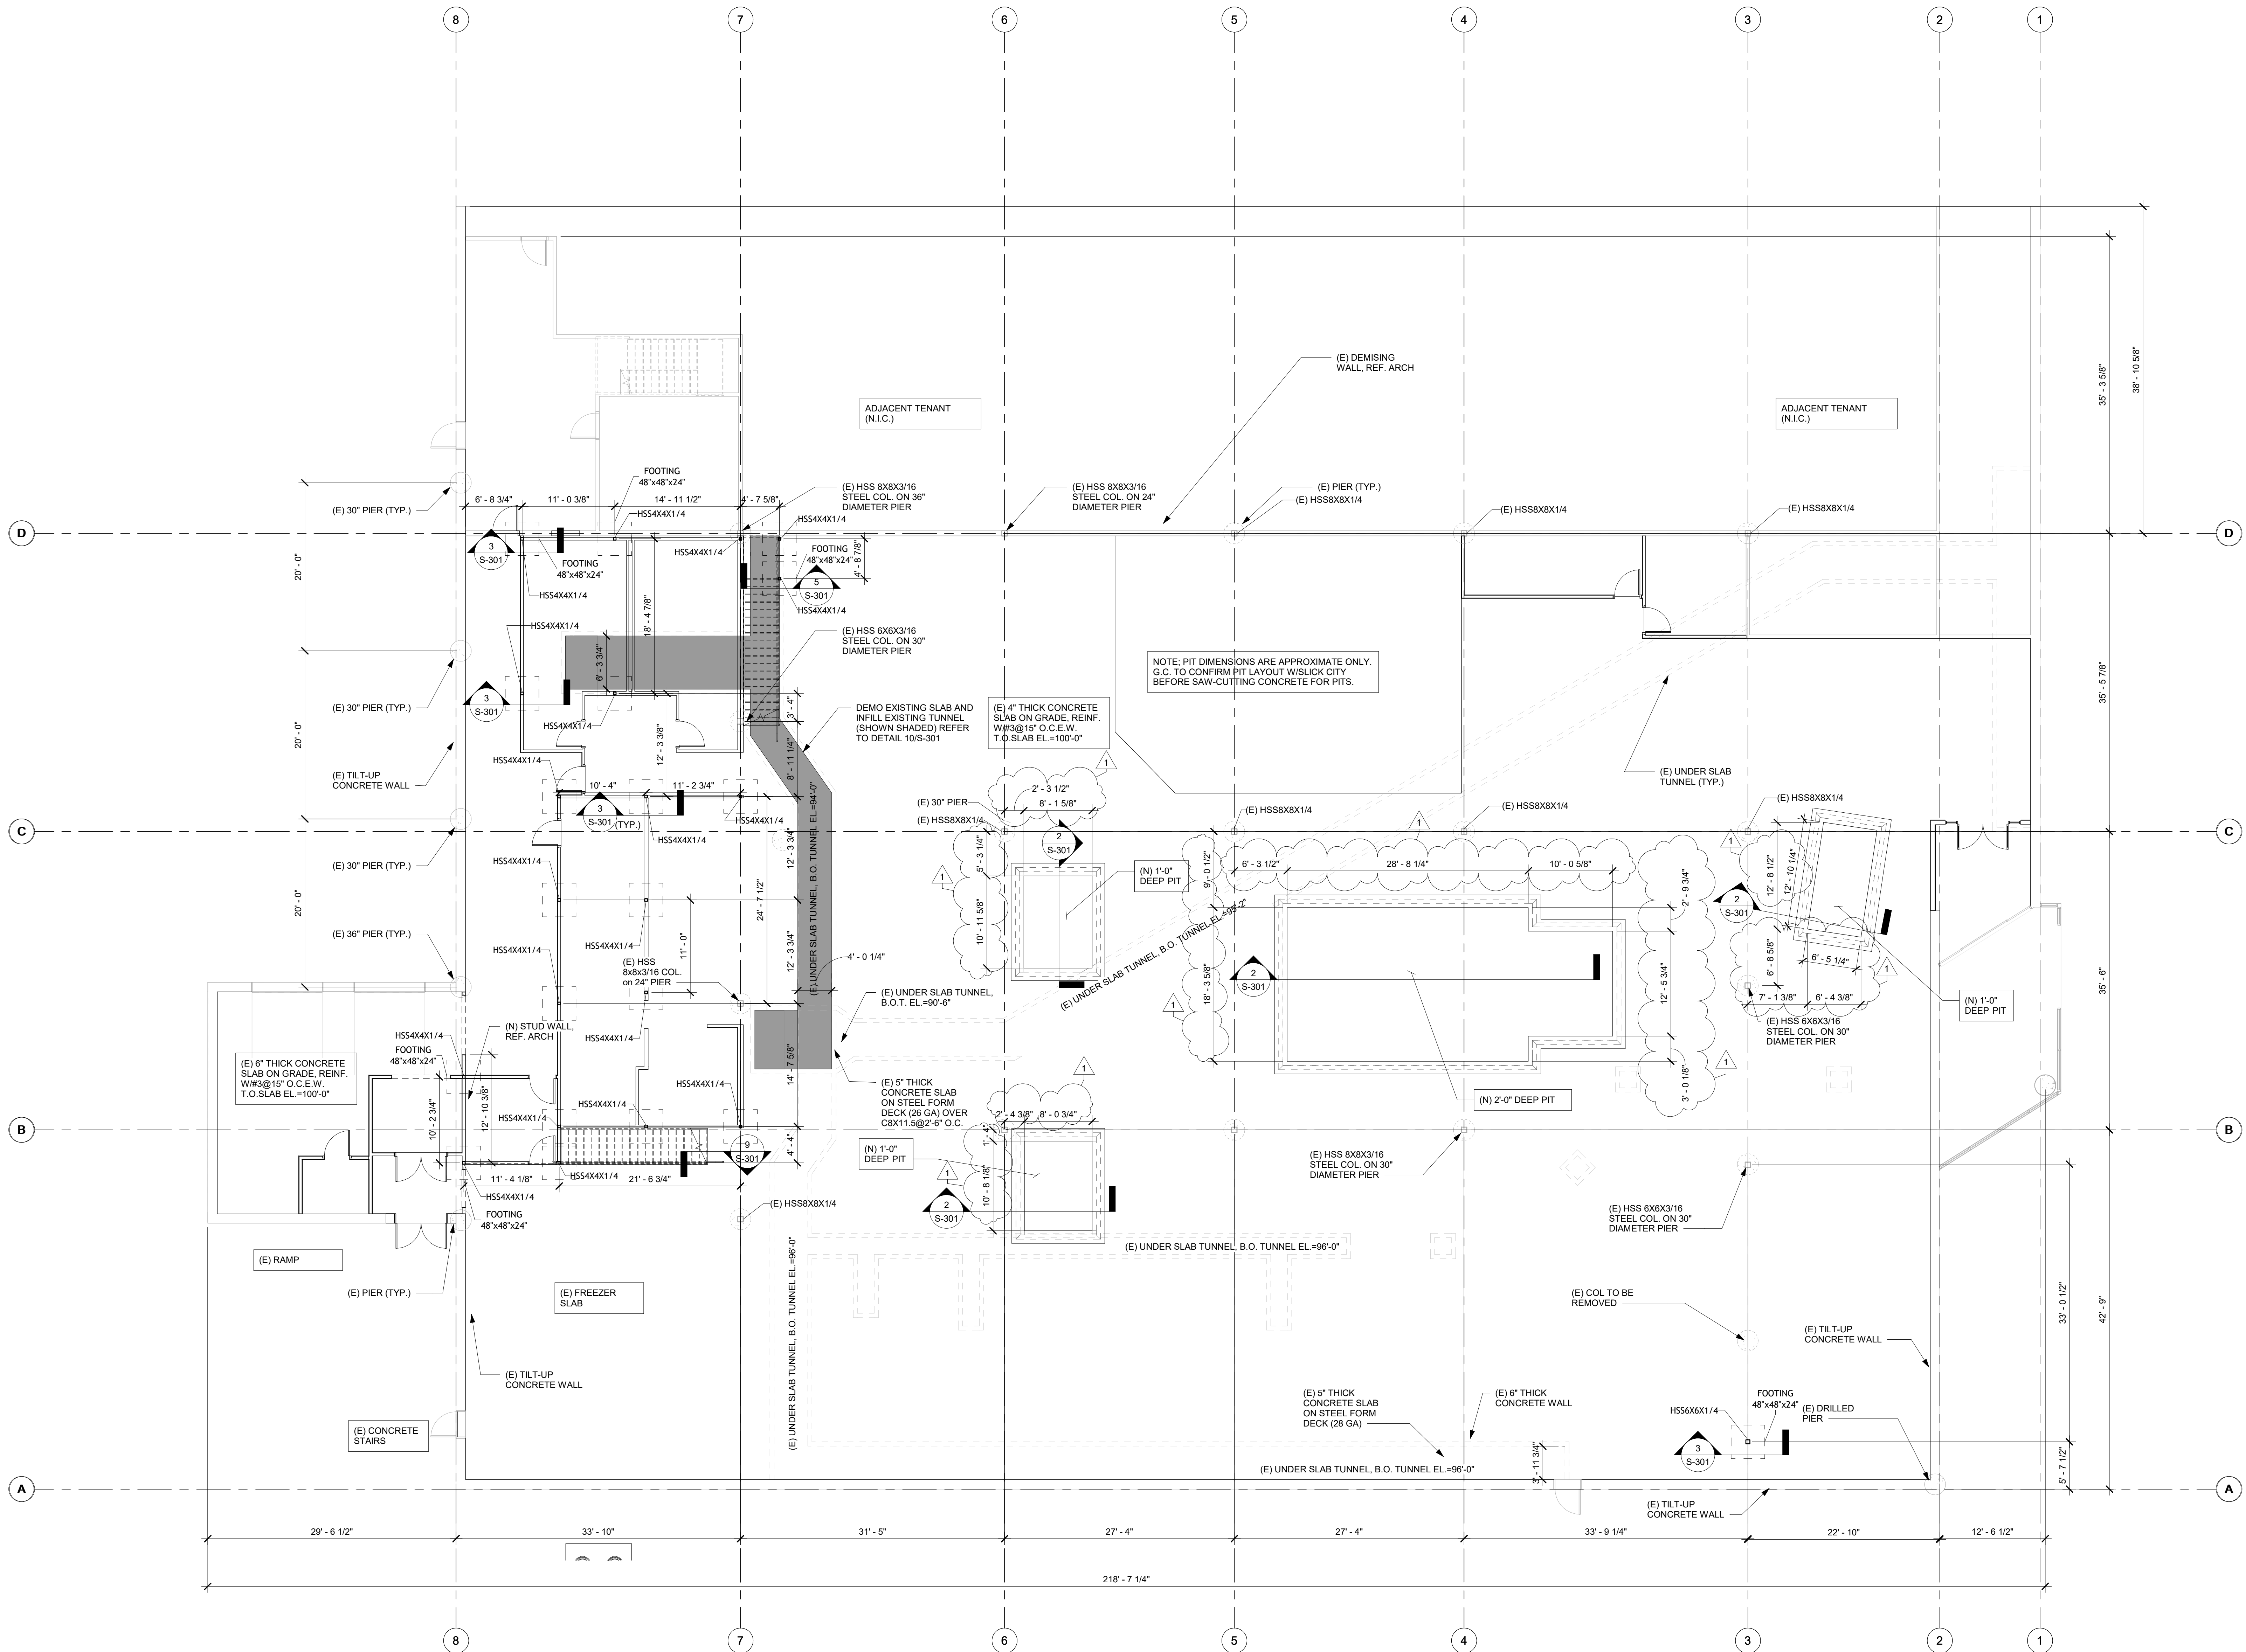


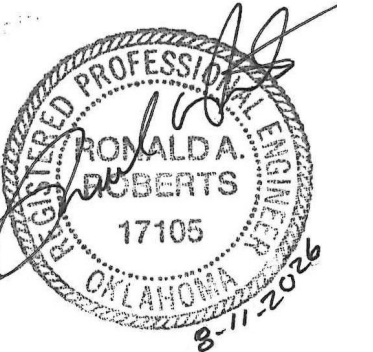

1 FOUNDATION PLAN
1/8" = 1'-0"

TYPICAL FOUNDATION PLAN NOTES

- REFER TO SHEET S-001 FOR STRUCTURAL NOTES AND SPECIAL INSPECTION REQUIREMENTS.
- FIELD VERIFY AND COORDINATE ALL DIMENSIONS WITH ARCHITECTURAL DRAWINGS.
- FIELD VERIFY ALL EXISTING FOUNDATION/FRAMING CONDITIONS. NOTIFY THE ARCHITECT AND ENGINEER OF RECORD OF ANY DISCREPANCIES.
- REFER TO ARCHITECTURAL DRAWINGS FOR FINISH AND JOINT PATTERNS ON CONCRETE SLAB.
- REFER TO S-301 FOR TYPICAL DETAILS NOT OTHERWISE INDICATED ON PLAN.