


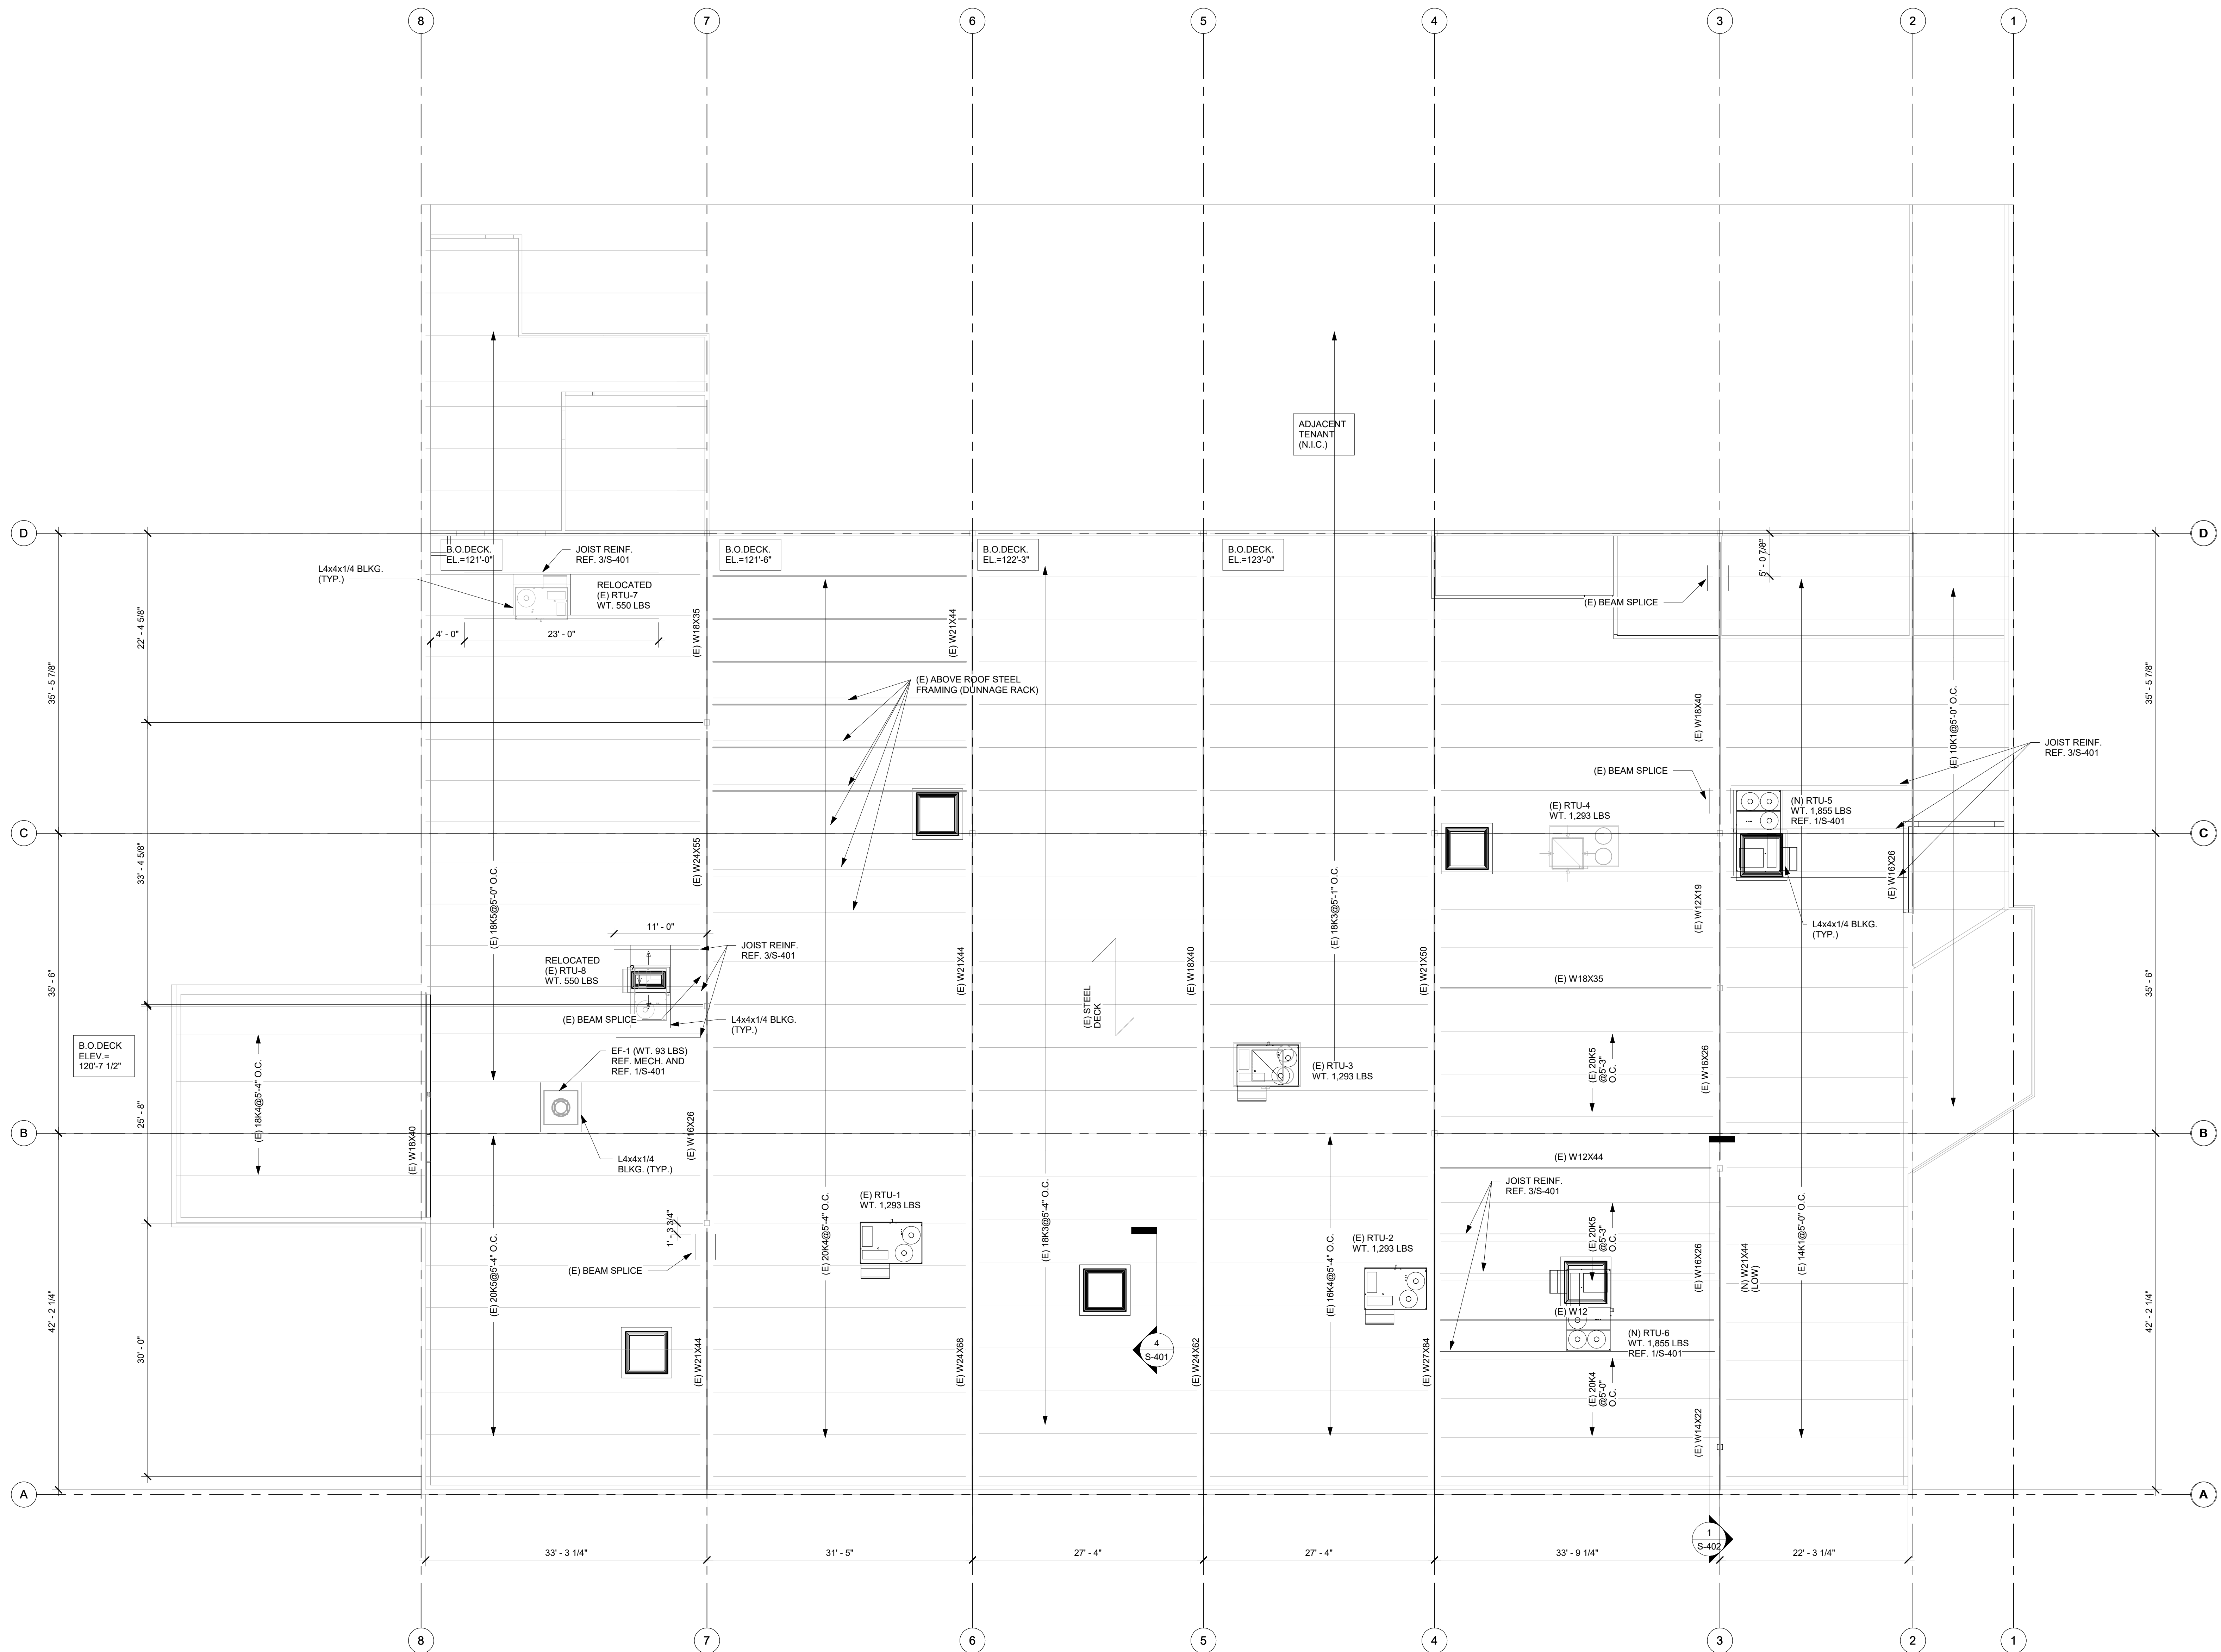

1 ROOF FRAMING PLAN
1/8" = 1'-0"

TYPICAL FRAMING PLAN NOTES

1. REFER TO SHEET S-001 FOR STRUCTURAL NOTES AND SPECIAL INSPECTION REQUIREMENTS.
2. FIELD VERIFY AND COORDINATE ALL DIMENSIONS WITH ARCHITECTURAL DRAWINGS.
3. FIELD VERIFY ALL EXISTING FOUNDATION/FRAMING CONDITIONS. NOTIFY THE ARCHITECT AND ENGINEER OF RECORD OF ANY DISCREPANCIES.