


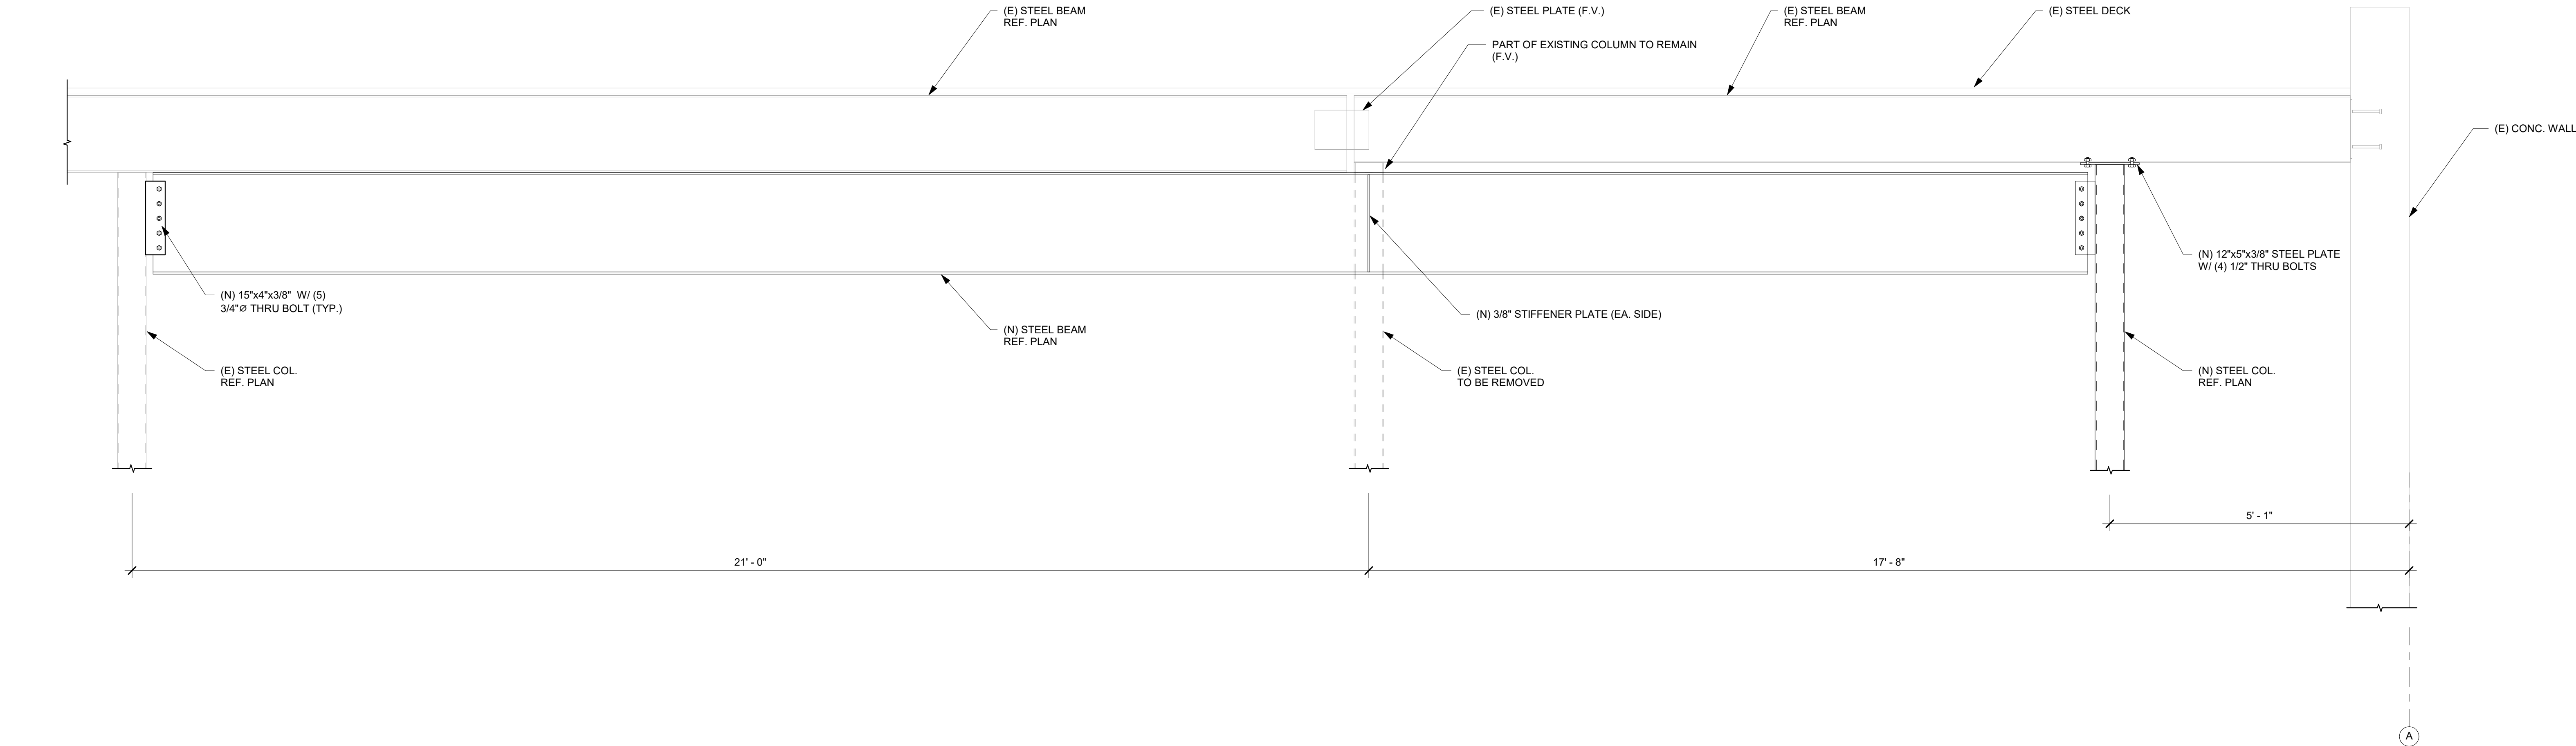

1 SECTION
3/4" = 1'-0"

