



CG
designed by
MA
checked by
MARCUS 2023
0808
revisions


MOORE PUBLIC SCHOOLS
BOARD OF EDUCATION
MOORE, OKLAHOMA



OFFICE
ADDITION -
SOUTHGATE
ELEMENTARY SCHOOL

Sheet No.
A501

OWNERSHIP USE OF DOCUMENTS:
AGP EXPRESSLY RESERVES ITS
COPYRIGHT AND OTHER PROPERTY
RIGHTS OF ALL PLANS AND DRAWINGS
DESIGNED AND/OR PRODUCED BY
AGP. ANY REPRODUCTION OF THESE
DRAWINGS IN ANY FORM OR MANNER
WITHOUT THE EXPRESSED WRITTEN
CONSENT OF AGP.

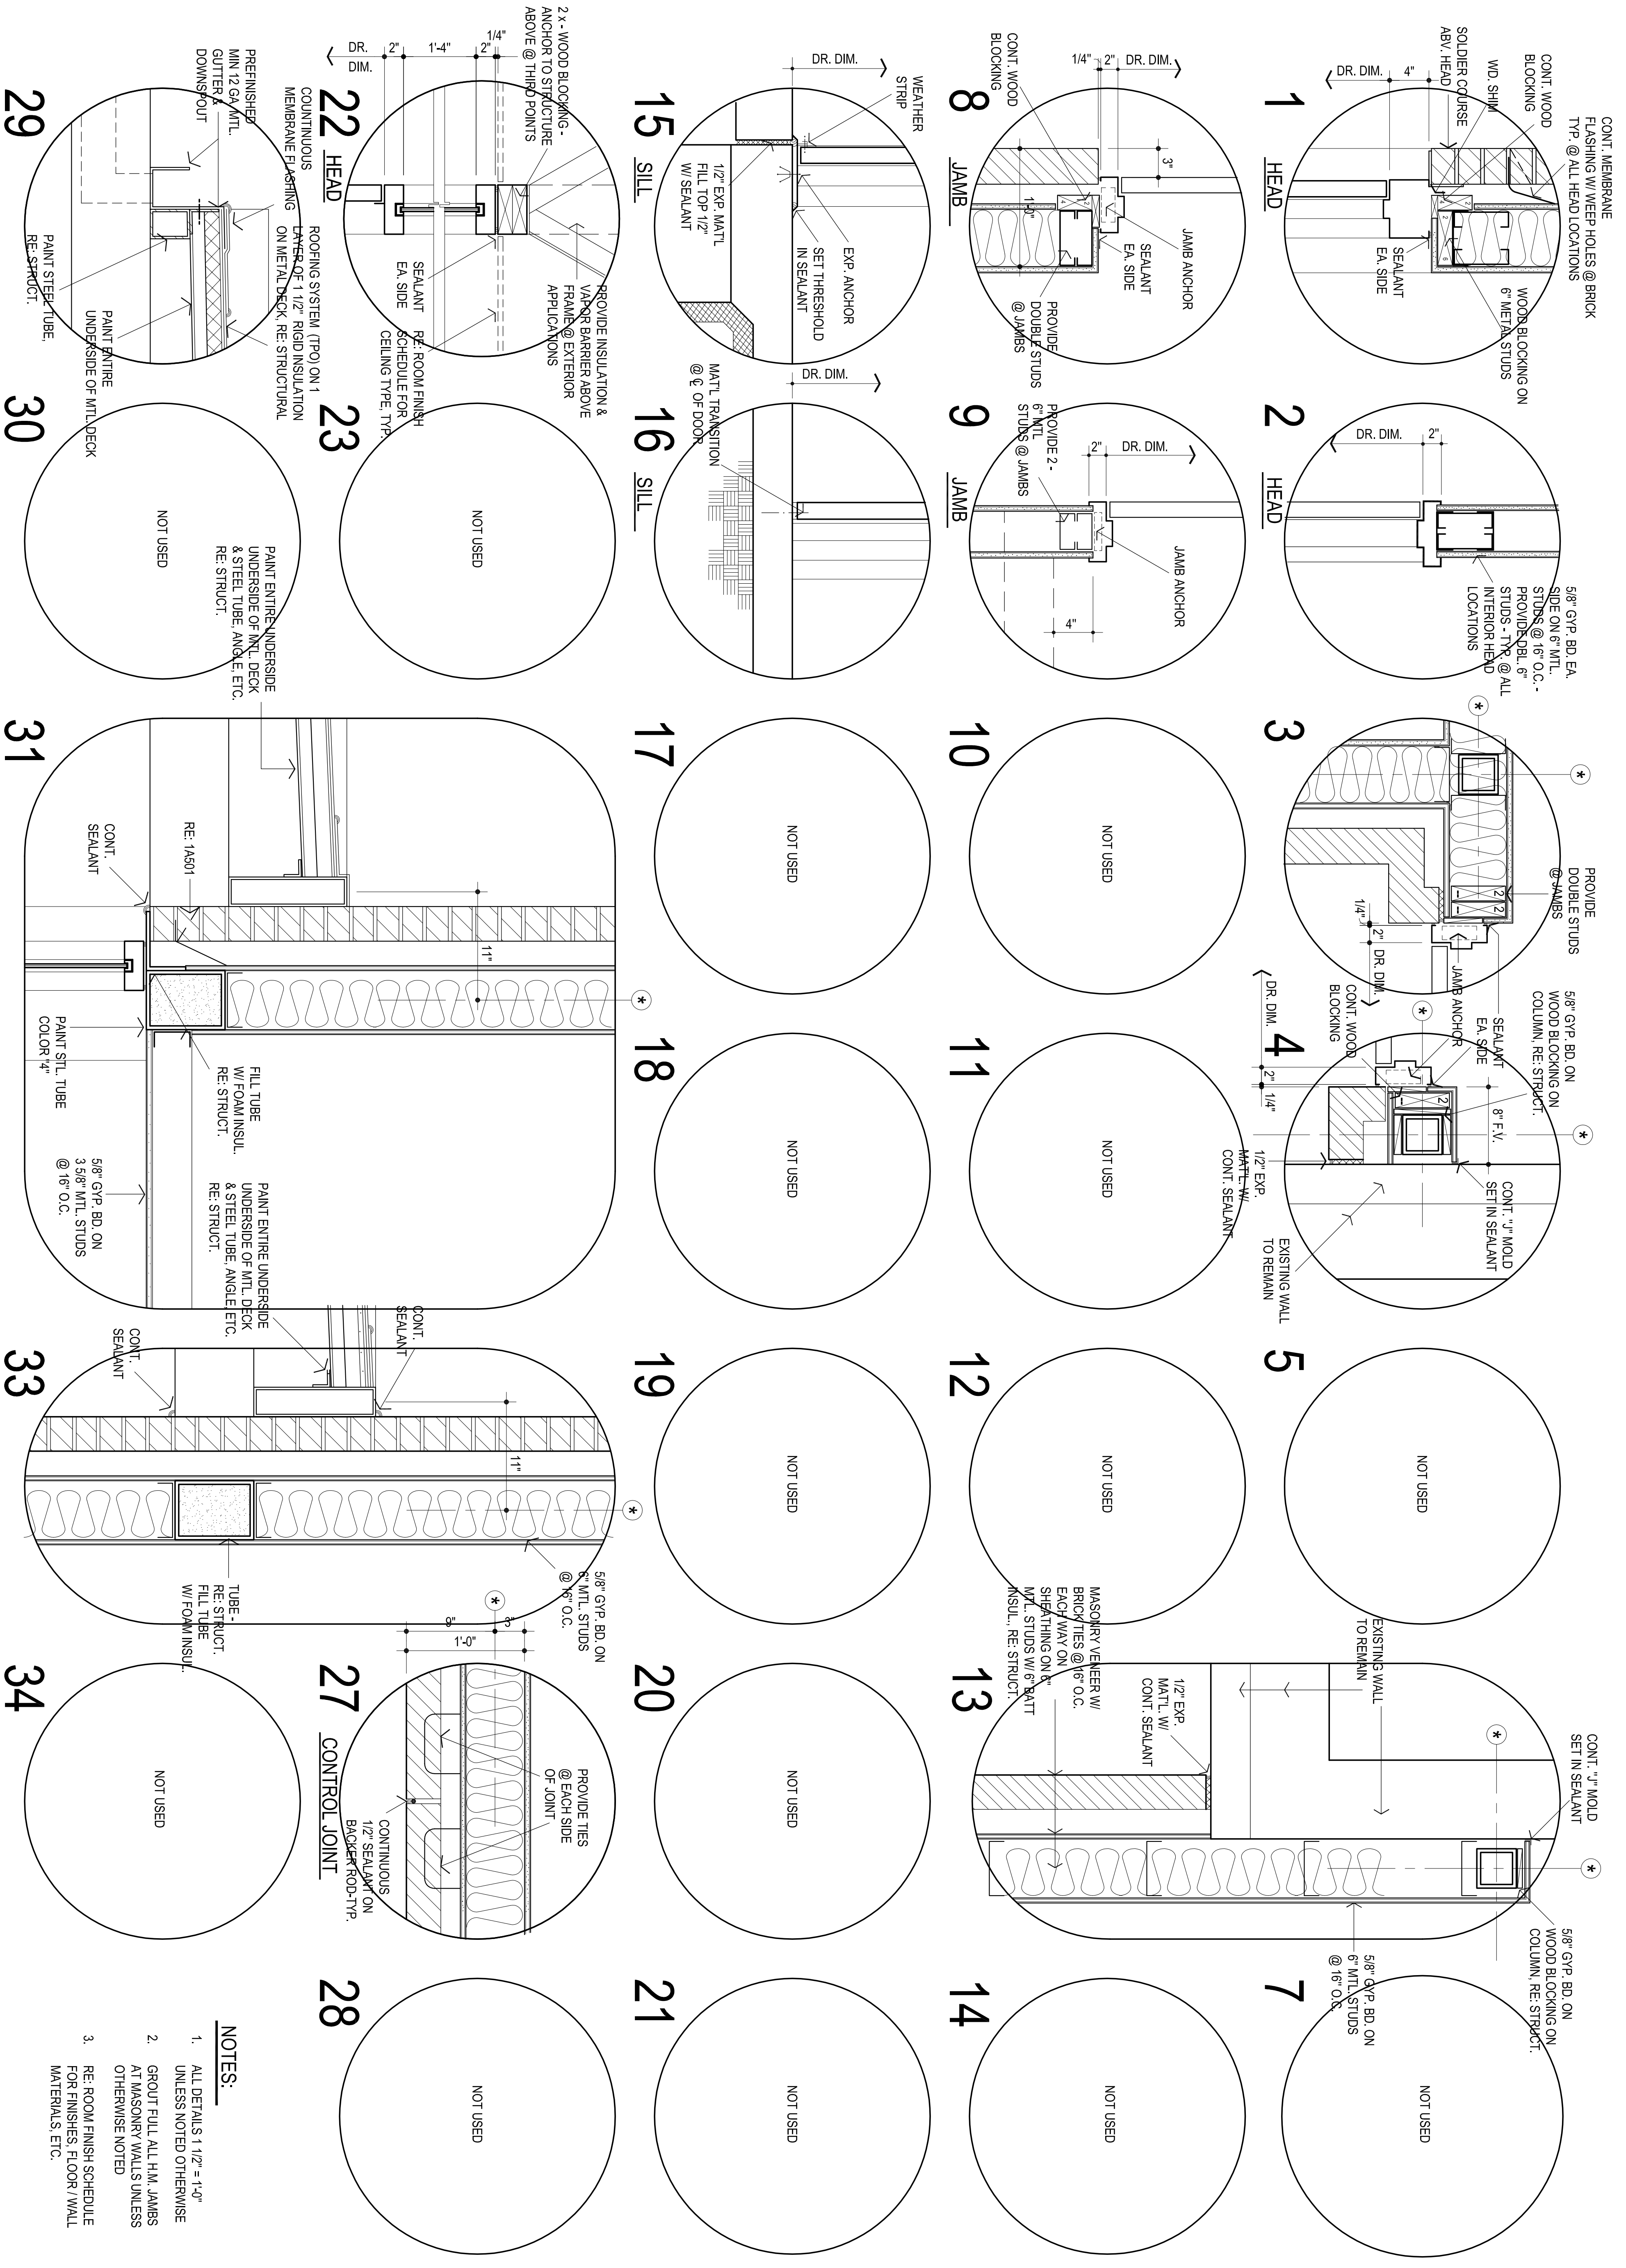

- NOTES:**
1. ALL DETAILS 1 1/2" = 1'-0" UNLESS NOTED OTHERWISE
 2. GROUT FILL ALL H.M. JAMBS AT MASONRY WALLS UNLESS OTHERWISE NOTED
 3. RE-ROOM FINISH SCHEDULE FOR FINISHES, FLOOR / WALL MATERIALS, ETC.