



CG _____
drawn by _____

MA _____
checked by _____

APRIL 2026 _____
date _____

revisions _____




SOUTHGATE
ELEMENTARY
KITCHEN UPGRADES
and ADDITION

sheet no:

A100


OWNERSHIP USE OF DOCUMENTS:

AGP EXPRESSLY RESERVES ITS
COPYRIGHT AND OTHER PROPERTY
RIGHTS OF ALL PLANS AND DRAWINGS
DESIGNED AND/OR PRODUCED. PLANS
AND DRAWINGS ARE NOT TO BE
REPRODUCED IN ANY FORM OR MANNER
WITHOUT THE EXPRESSED WRITTEN
CONSENT OF AGP.

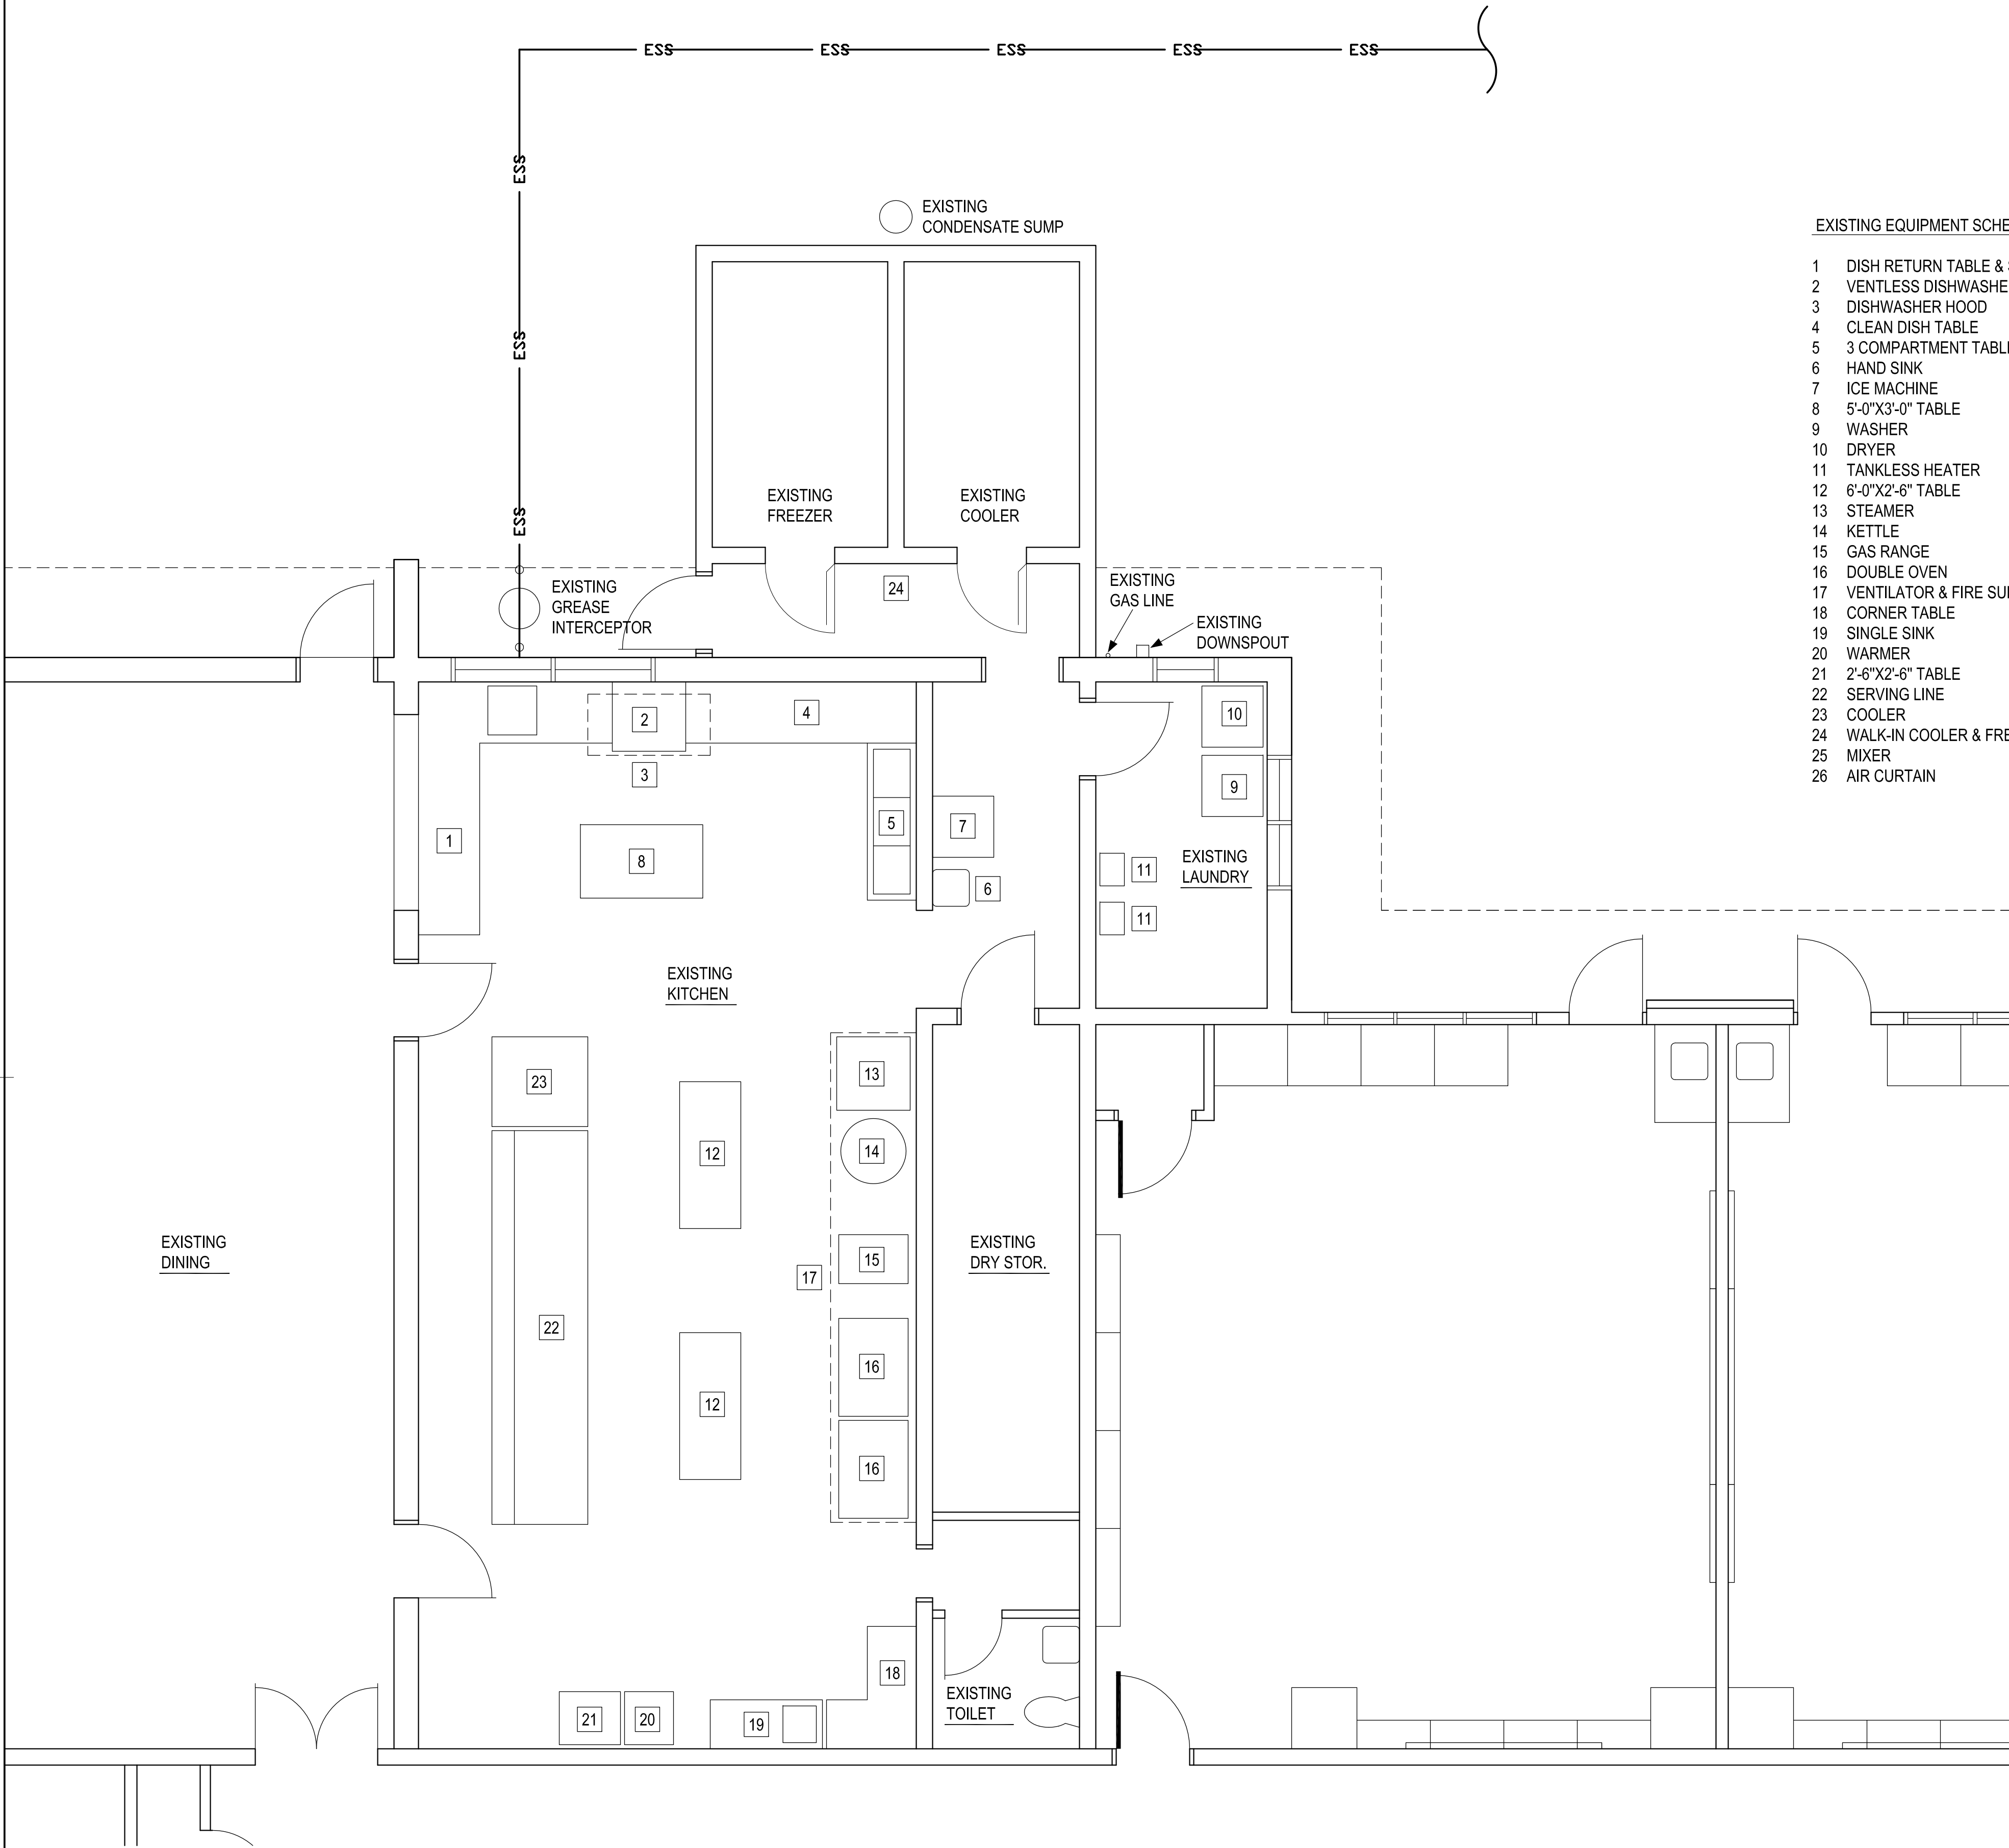

EXISTING EQUIPMENT SCHEDULE:

- | | | |
|----|---|---|
| 1 | DISH RETURN TABLE & SINK | DISH RETURN TABLE & SINK |
| 2 | VENTLESS DISHWASHER WITH BOOSTER HEATER | INSINGER MACHINE COMPANY - ADMIRAL 44VG |
| 3 | DISHWASHER HOOD | ITEM TO BE REMOVED |
| 4 | CLEAN DISH TABLE | CUSTOM FABRICATED DISH TABLE |
| 5 | 3 COMPARTMENT TABLE | REINSTALLED 3 COMPARTMENT TABLE |
| 6 | HAND SINK | HAND SINK |
| 7 | ICE MACHINE | SCOTSMAN |
| 8 | 5'-0"X3'-0" TABLE | REINSTALLED 5'-0"X3'-0" TABLE |
| 9 | WASHER | REINSTALLED WASHER |
| 10 | DRYER | REINSTALLED DRYER |
| 11 | TANKLESS HEATER | EXISTING TANKLESS HEATER |
| 12 | 6'-0"X2'-6" TABLE | REINSTALLED |
| 13 | STEAMER | STEAMER CLEVELAND RANGE LLC MODEL 36CGM300 |
| 14 | KETTLE | KETTLE CLEVELAND MODEL KDL 40SH |
| 15 | GAS RANGE | GAS RANGE GARLAND MODEL H2SS |
| 16 | DOUBLE OVEN | DOUBLE OVEN VULCAN MODEL VC4GD-11D350K |
| 17 | VENTILATOR & FIRE SUPPRESSION SYSTEM | RE: MECHANICAL |
| 18 | CORNER TABLE | REINSTALLED CORNER TABLE |
| 19 | SINGLE SINK | REINSTALLED SINGLE SINK TABLE |
| 20 | WARMER | WARMER CRESCOR MODEL 121-PH-UA-11D |
| 21 | 2'-6"X2'-6" TABLE | REINSTALLED 2'-6"X2'-6" TABLE |
| 22 | SERVING LINE | DUKE THURMADUKE DC-T8380-SS-679610M DUKE DC-TEHF-60SS-679640M |
| 23 | COOLER | MILK COOLER TRUE MANUFACTURING CO TMC-49-S-SS |
| 24 | WALK-IN COOLER & FREEZER | THERMO-KOOL |
| 25 | MIXER | HOBART MODEL D300 |
| 26 | AIR CURTAIN | MARS AIR SYSTEM MODEL NH248-1UA-TSW |

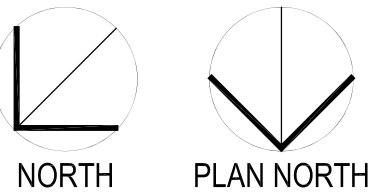

1

EXISTING KITCHEN PLAN
1/4" = 1'-0"