


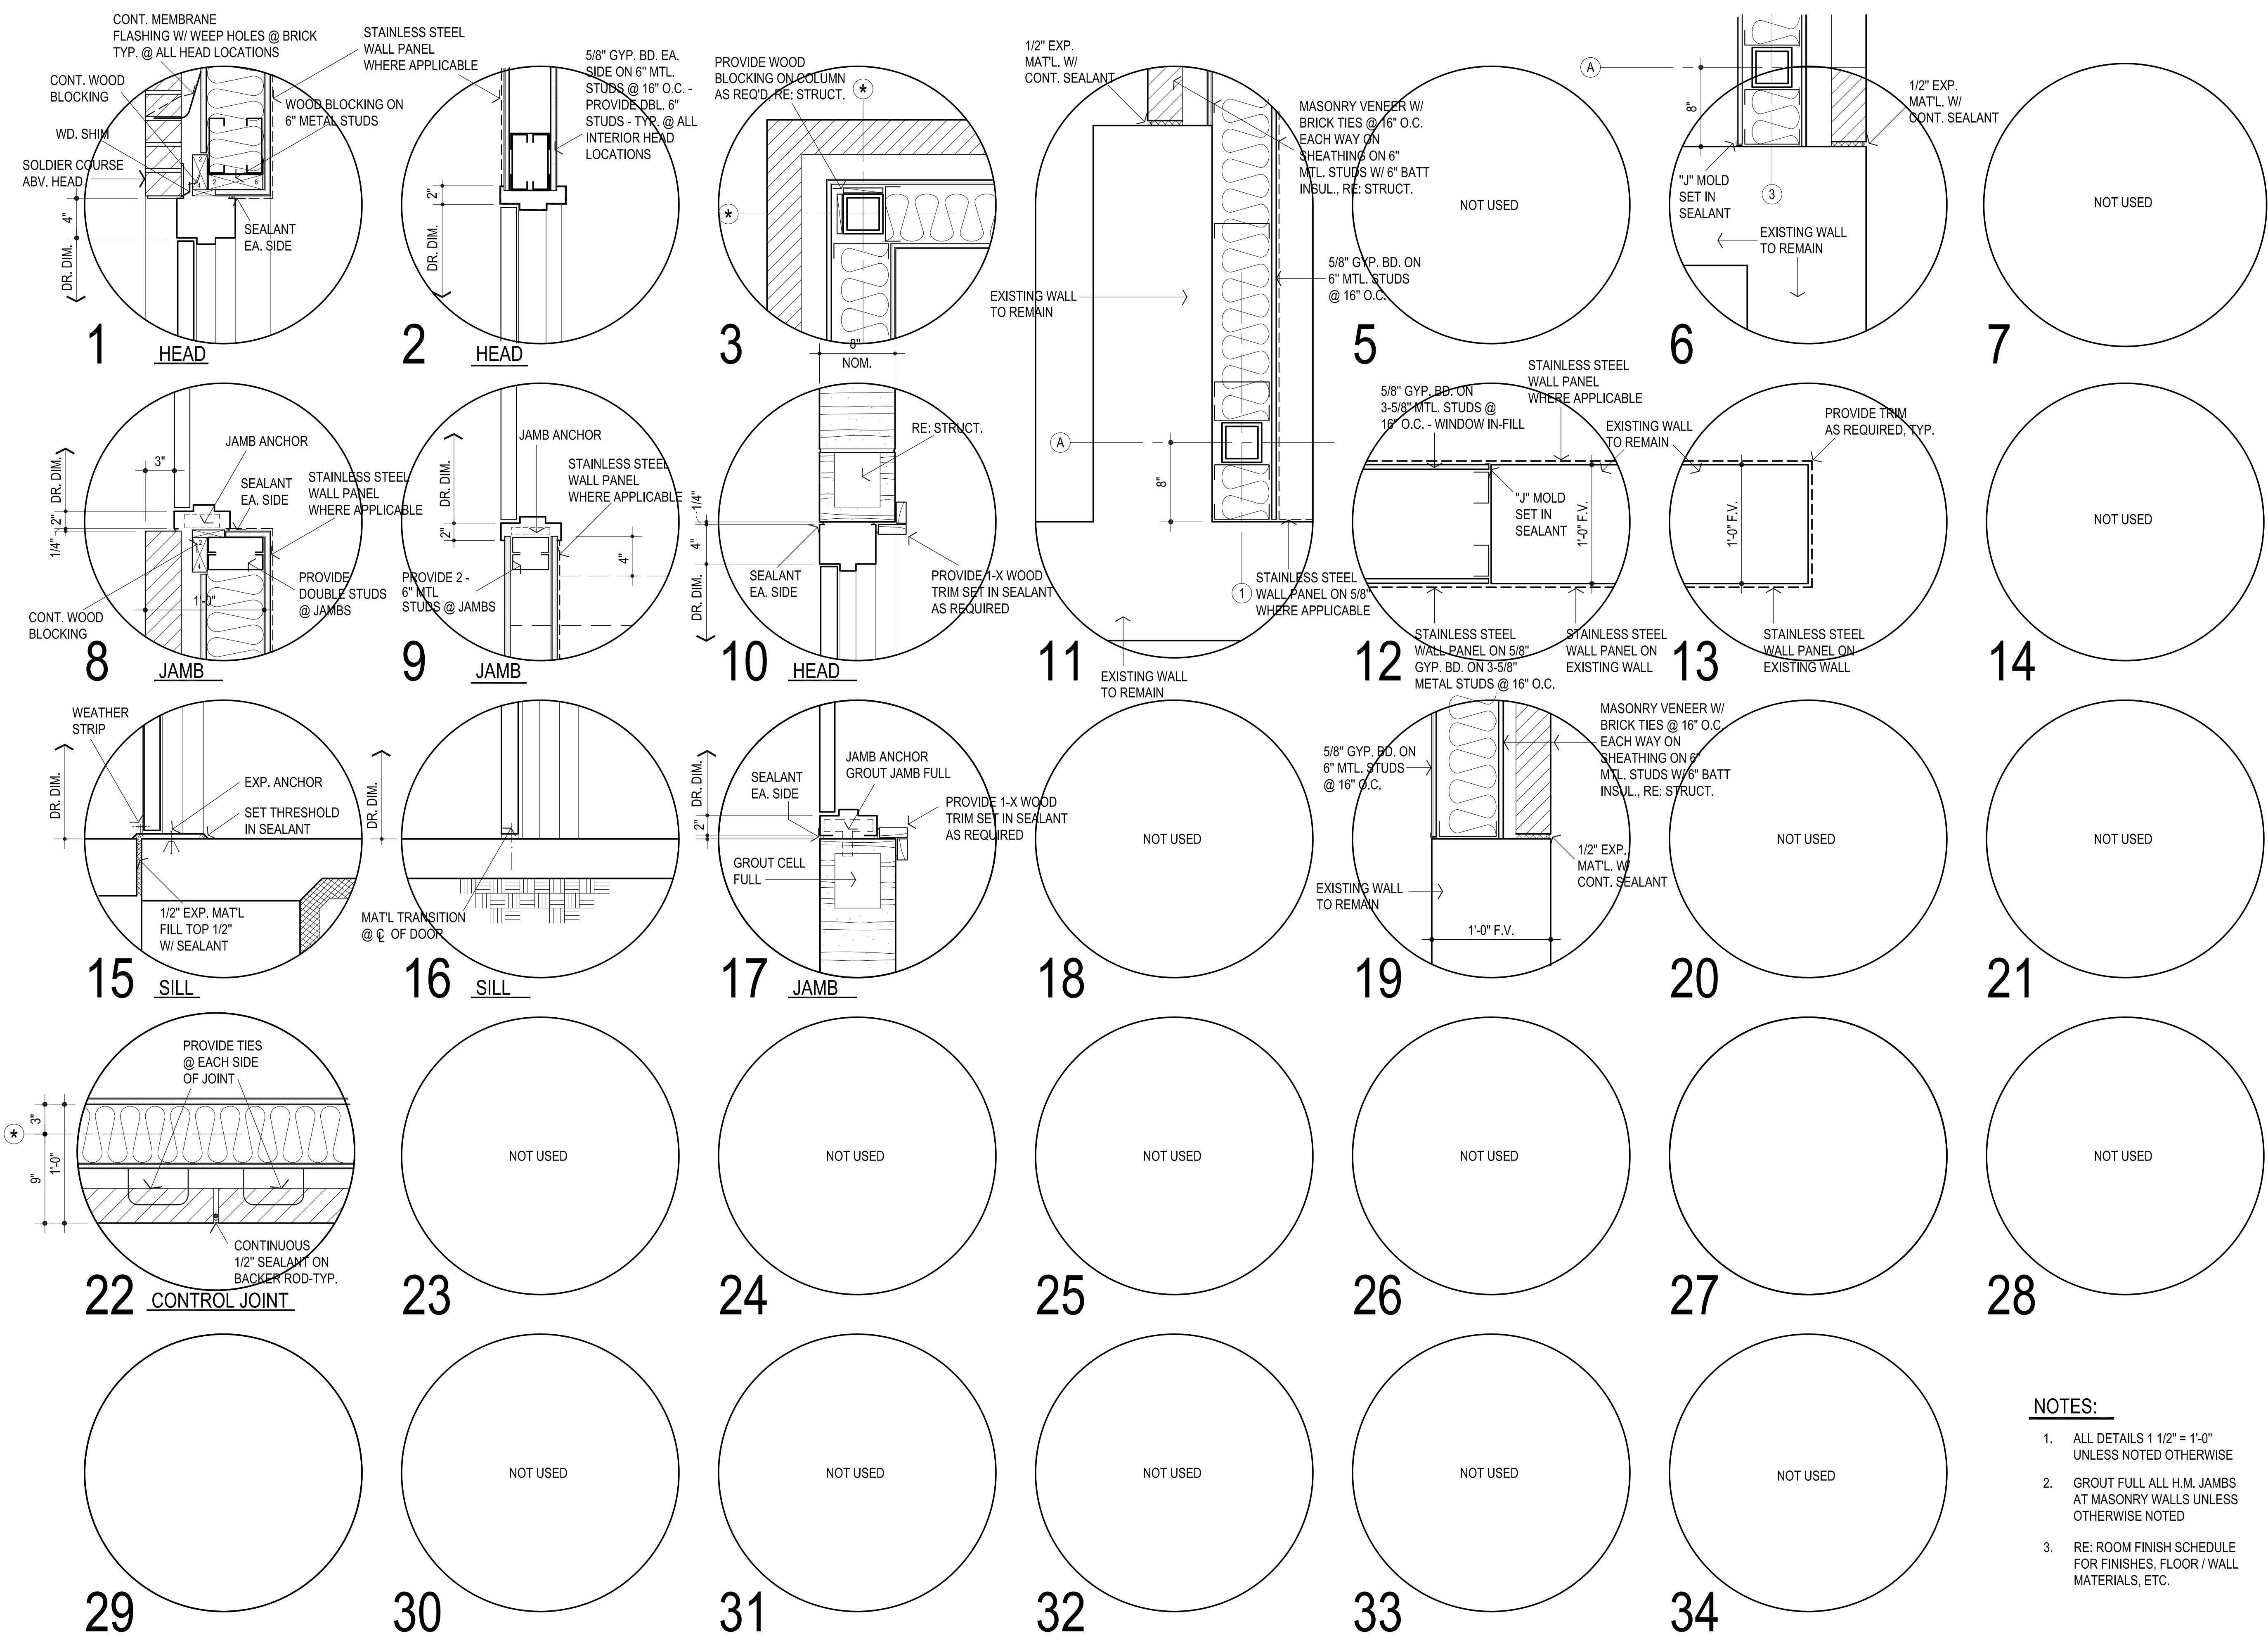

NOTES:

- ALL DETAILS 1 1/2" = 1'-0" UNLESS NOTED OTHERWISE
- GROUT FULL ALL H.M. JAMBS AT MASONRY WALLS UNLESS OTHERWISE NOTED
- RE: ROOM FINISH SCHEDULE FOR FINISHES, FLOOR / WALL MATERIALS, ETC.