


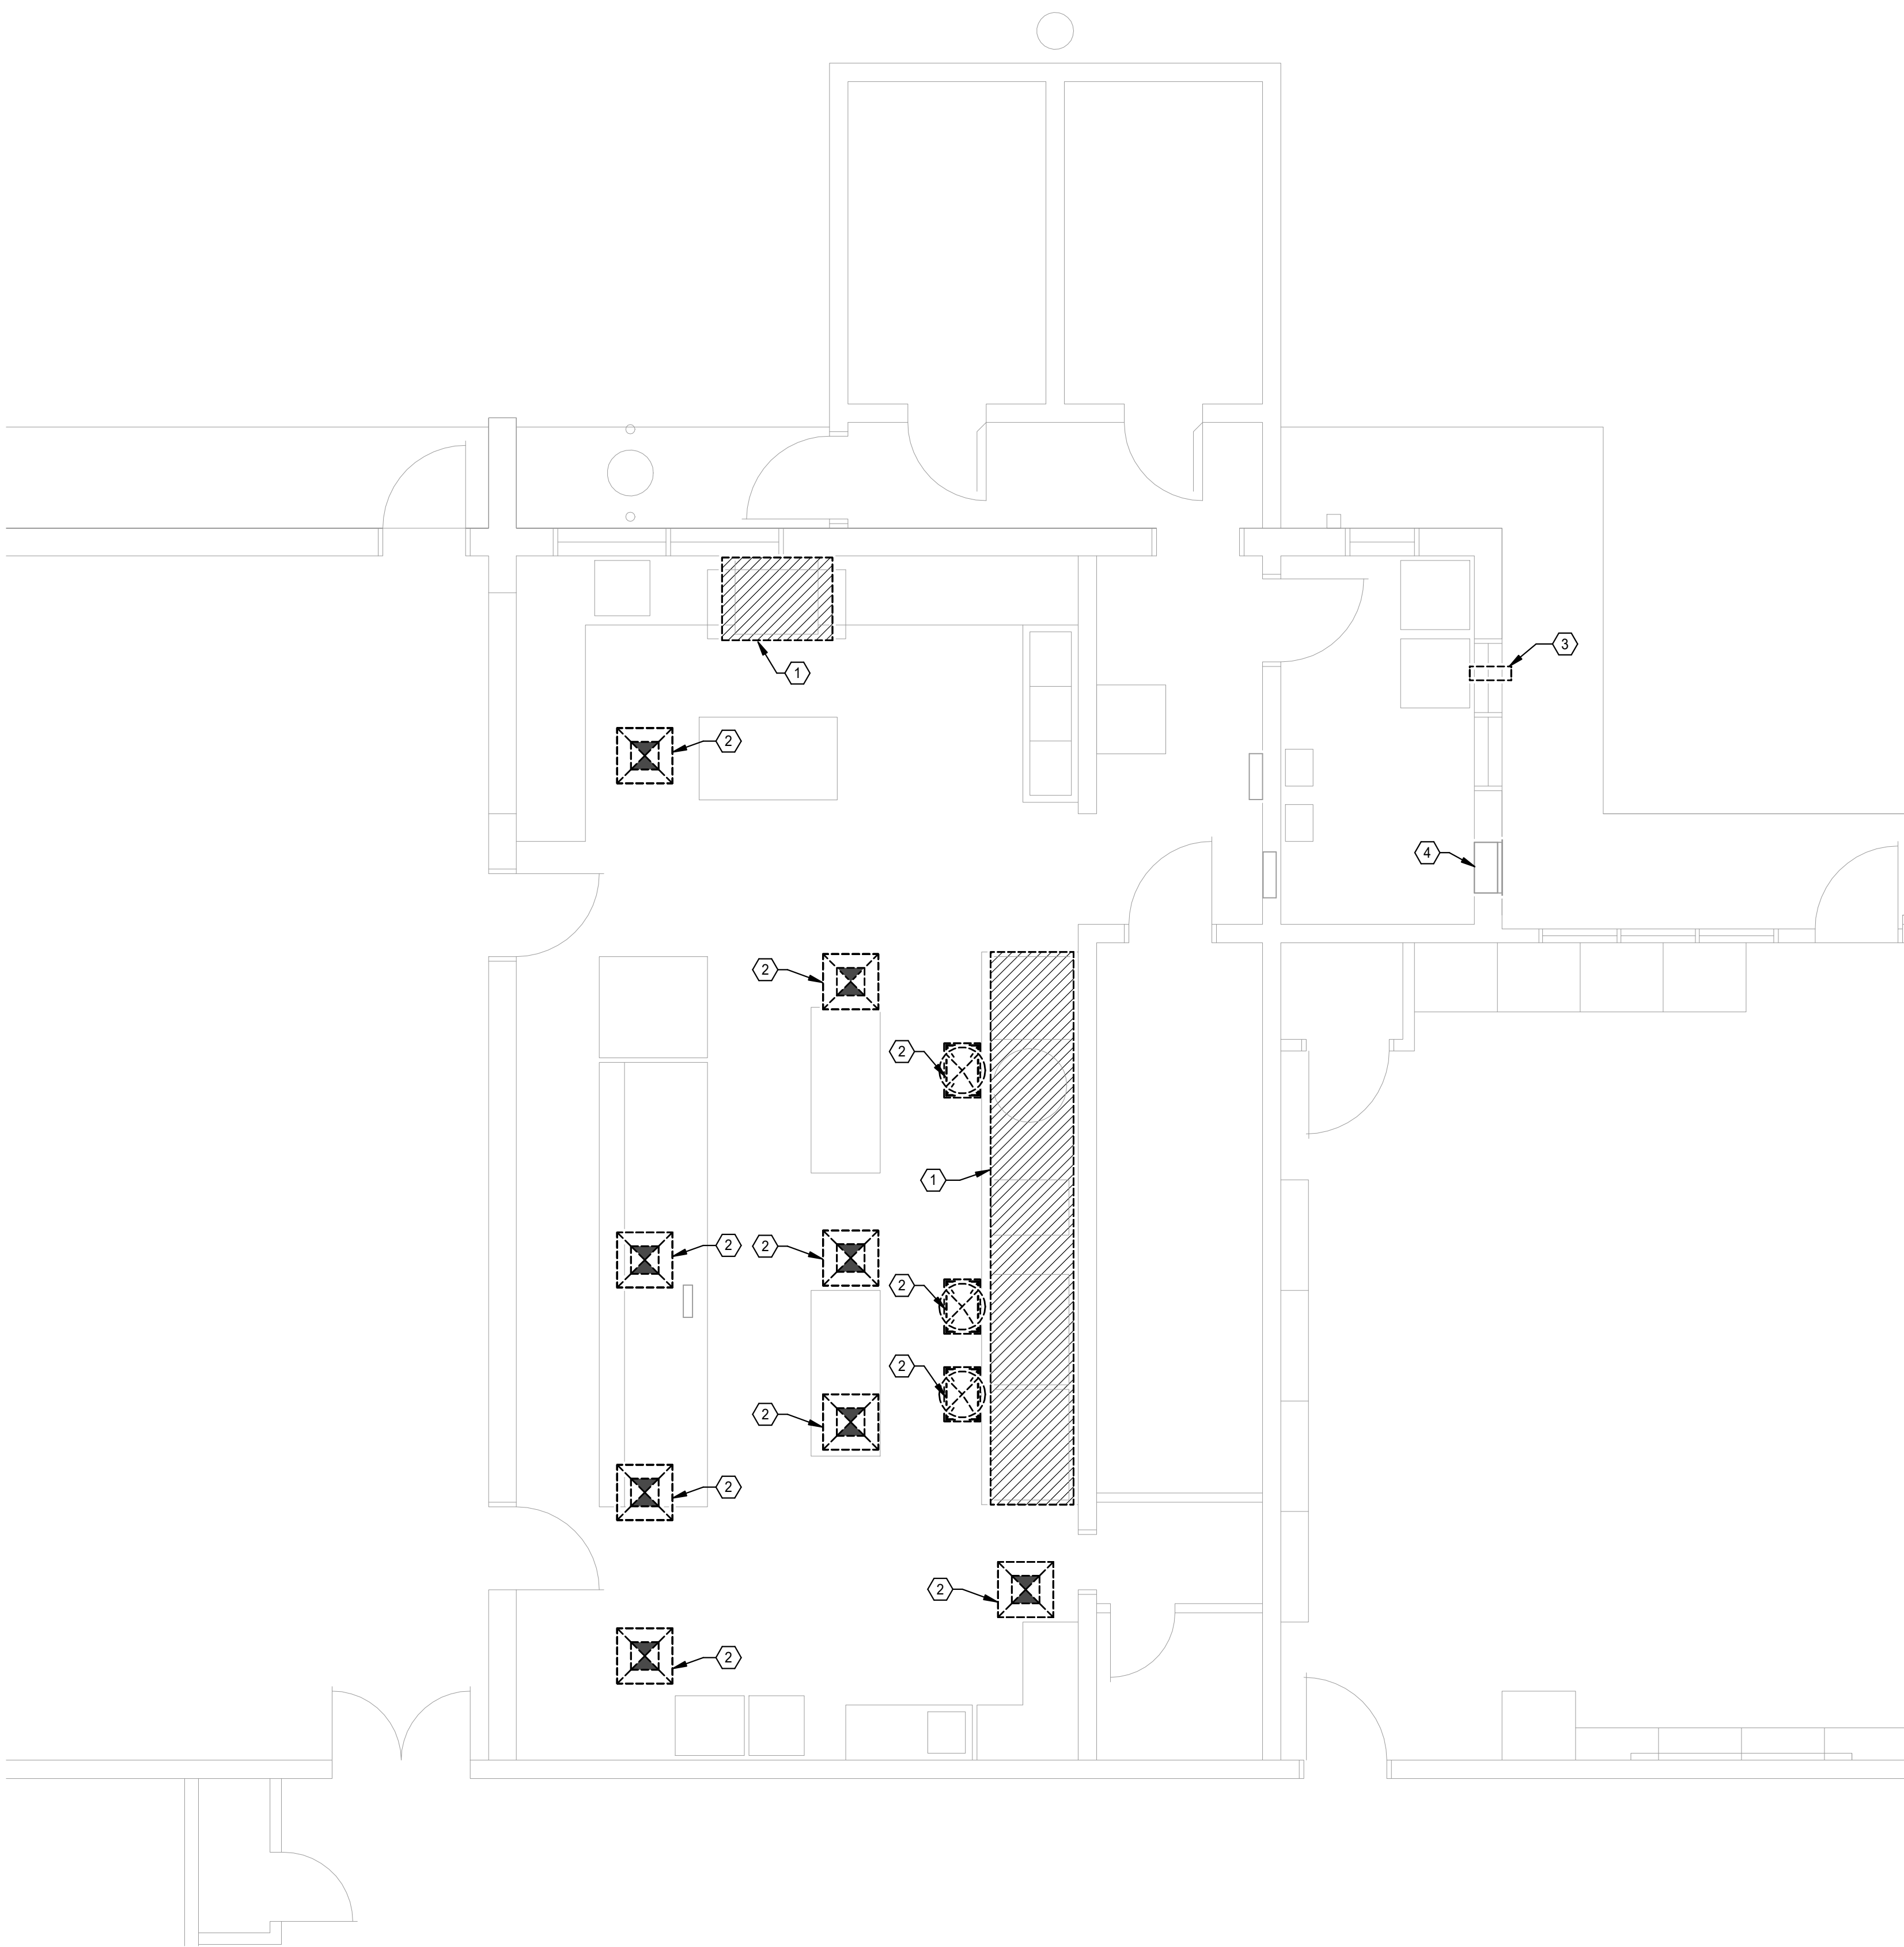

1

MECHANICAL DEMOLITION PLAN

Scale: 1/4" = 1'-0"

GENERAL DEMOLITION NOTES

1. PROVIDE OWNER WITH FIRST RIGHT OF REFUSAL ON ALL DEMO'D EQUIPMENT.
2. DISPOSE OF ALL DEMO'D EQUIPMENT THAT IS NOT BEING RETAINED IN A LEGAL MANNER.
3. PATCH ALL PENETRATIONS THAT ARE NOT BEING REUSED. COORDINATE WITH GENERAL CONTRACTOR.

MECHANICAL KEYED NOTES

- | | |
|---|--|
| 1 | DEMOLISH KITCHEN HOOD, ANSUL SYSTEM, REMOTE SHUT-OFF, AND ASSOCIATED DUCTWORK. |
| 2 | DEMOLISH AIR DEVICE AND DUCTWORK UP TO ROOF. |
| 3 | REMOVE DRYER EXHAUST DUCT. PATCH AND SEAL WINDOW PENETRATION WATERTIGHT. |
| 4 | CAP OFF LOUVER FROM INTERIOR. INSULATE AND SEAL TO PREVENT AIR LEAKAGE. |

AGP
the Abila Griffin
Partnership L.L.C.

313 S. E. 5th Street
MOORE, OK. 73160
405.735.3477
AGP@theAGP.net
www.theAGP.net

CEDAR CREEK
CIVIL

KFC ENGINEERING
STRUCTURAL

SALAS O'BRIEN
MECHANICAL / ELECTRICAL



KF
drawn by

DG
checked by

APRIL 2026
date

REVISIONS

Δ	DESCRIPTION	DATE



SOUTHGATE
ELEMENTARY
KITCHEN UPGRADES
and ADDITION

sheet no:

MD101

OWNERSHIP USE OF DOCUMENTS:

AGP EXPRESSLY RESERVES ITS
COPYRIGHT AND OTHER PROPERTY
RIGHTS OF ALL PLANS AND DRAWINGS
DESIGNED AND/OR PRODUCED. PLANS
AND DRAWINGS ARE NOT TO BE
REPRODUCED IN ANY FORM OR MANNER
WITHOUT THE EXPRESSED WRITTEN
CONSENT OF AGP.

**Salas O'Brien**

Salas O'Brien, Inc. - Oklahoma City
2900 S. Telephone Road, Suite 120
Moore, OK 73160
CA# 9820 Expiration Date: 06/30/2027
Salas O'Brien Project Number: 2650-00226-00