



KF
drawn by

DG
checked by

APRIL 2026
date

REVISIONS		
Δ	DESCRIPTION	DATE



SOUTHGATE
ELEMENTARY
KITCHEN UPGRADES
and ADDITION

sheet no:

MD201

OWNERSHIP USE OF DOCUMENTS:


AGP EXPRESSLY RESERVES ITS
COPYRIGHT AND OTHER PROPERTY
RIGHTS OF ALL PLANS AND DRAWINGS
DESIGNED AND/OR PRODUCED. PLANS
AND DRAWINGS ARE NOT TO BE
REPRODUCED IN ANY FORM OR MANNER
WITHOUT THE EXPRESSED WRITTEN
CONSENT OF AGP.

GENERAL DEMOLITION NOTES

1. PROVIDE OWNER WITH FIRST RIGHT OF REFUSAL ON ALL DEMO'D EQUIPMENT.
2. DISPOSE OF ALL DEMO'D EQUIPMENT THAT IS NOT BEING RETAINED IN A LEGAL MANNER.
3. PATCH ALL PENETRATIONS THAT ARE NOT BEING REUSED. COORDINATE WITH GENERAL CONTRACTOR.

MECHANICAL KEYED NOTES

- | | |
|---|--|
| 1 | DEMOLISH ALL MECHANICAL EQUIPMENT, DUCTWORK, HANGERS, AND AIR DEVICES ASSOCIATED WITH SYSTEM MARKED. |
| 2 | REMOVE ROOF CURB. SEAL ROOF WEATHER TIGHT. COORDINATE WITH ROOFING CONTRACTOR AND GC. |

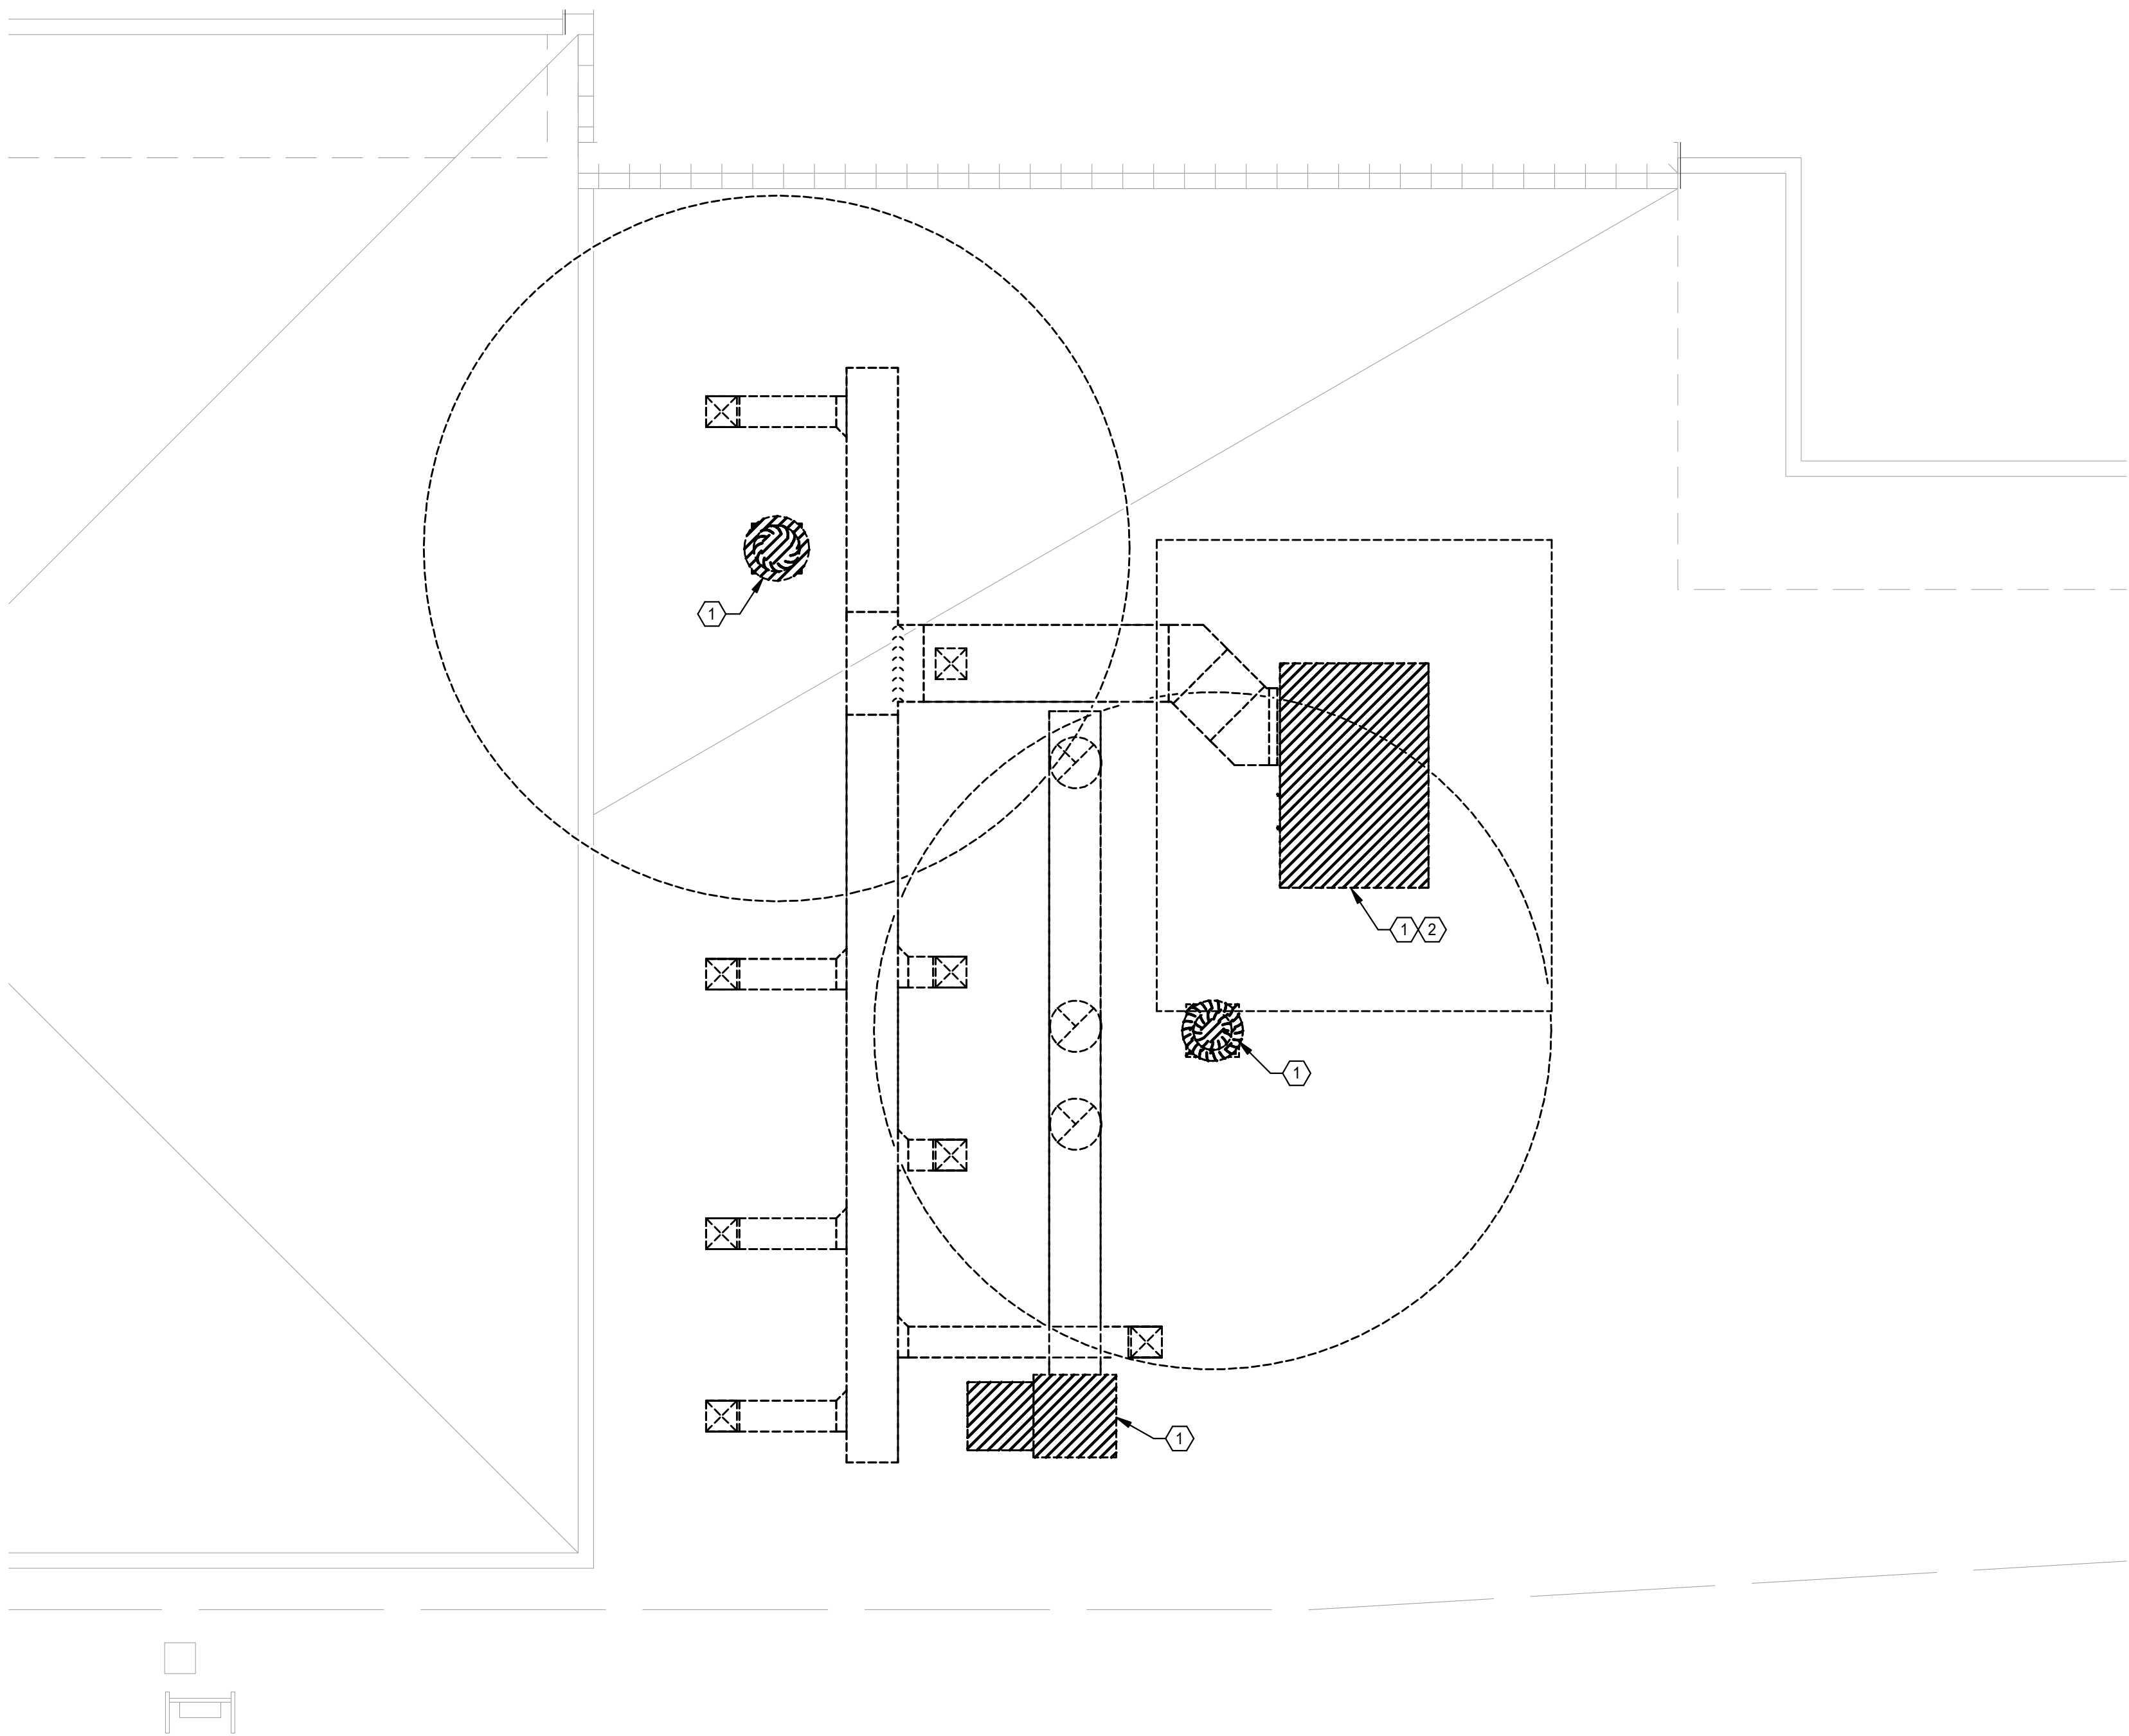

1

MECHANICAL ROOF DEMOLITION PLAN

Scale: 1/4" = 1'-0"