




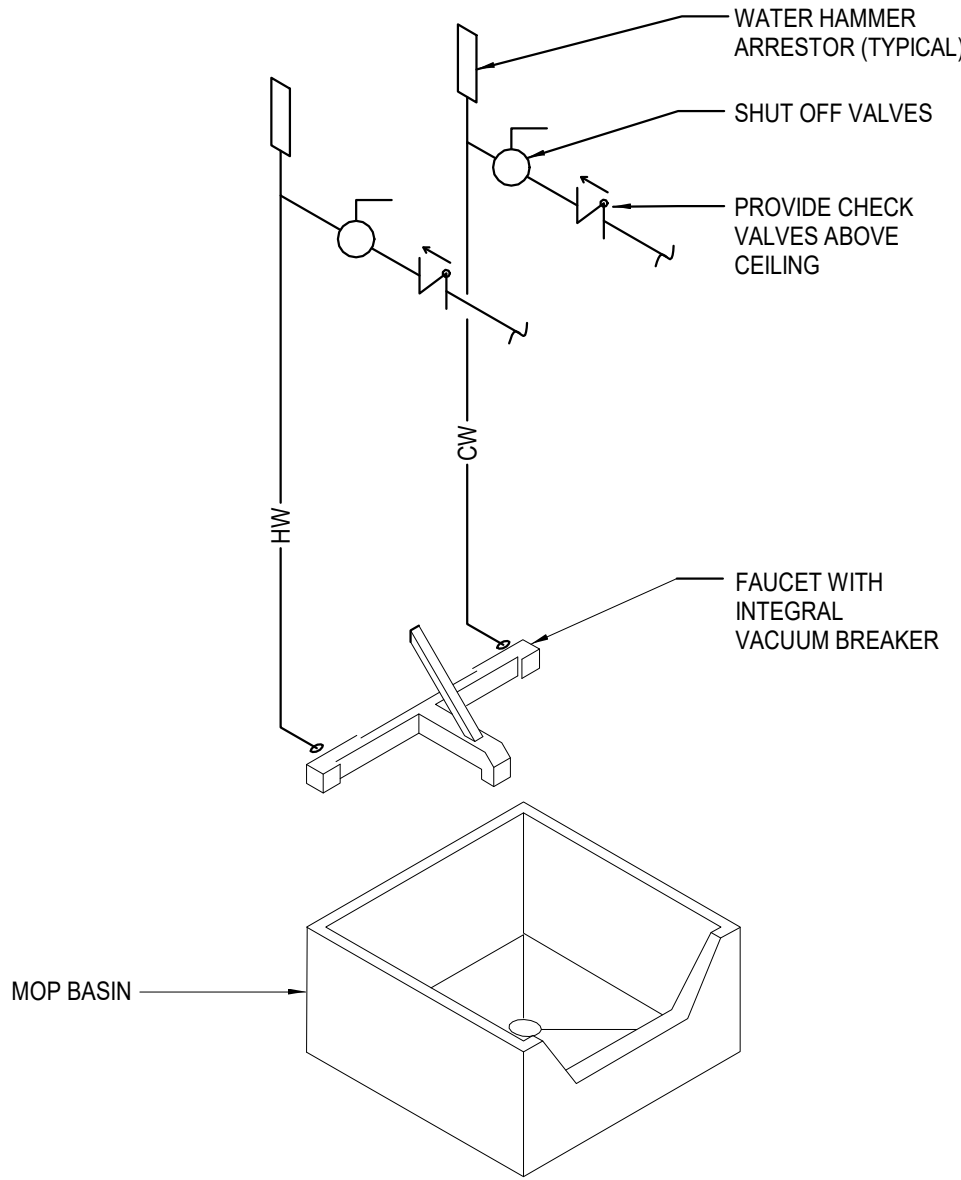


3 MOP SINK DETAIL
Scale: N.T.S.

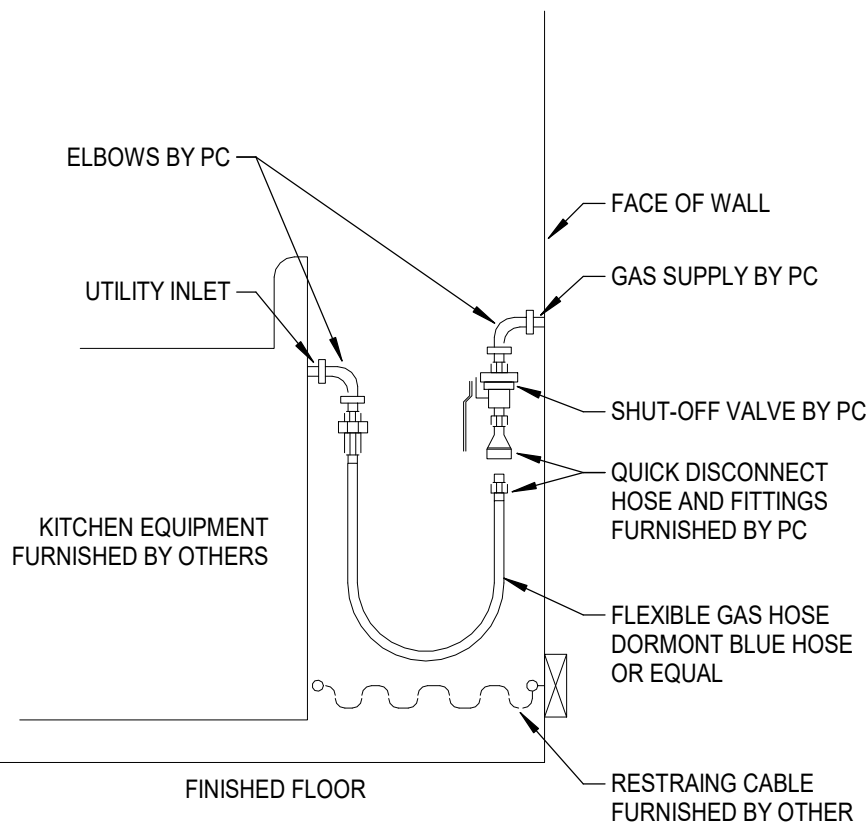


6 GAS QUICK CONNECT DETAIL
Scale: N.T.S.

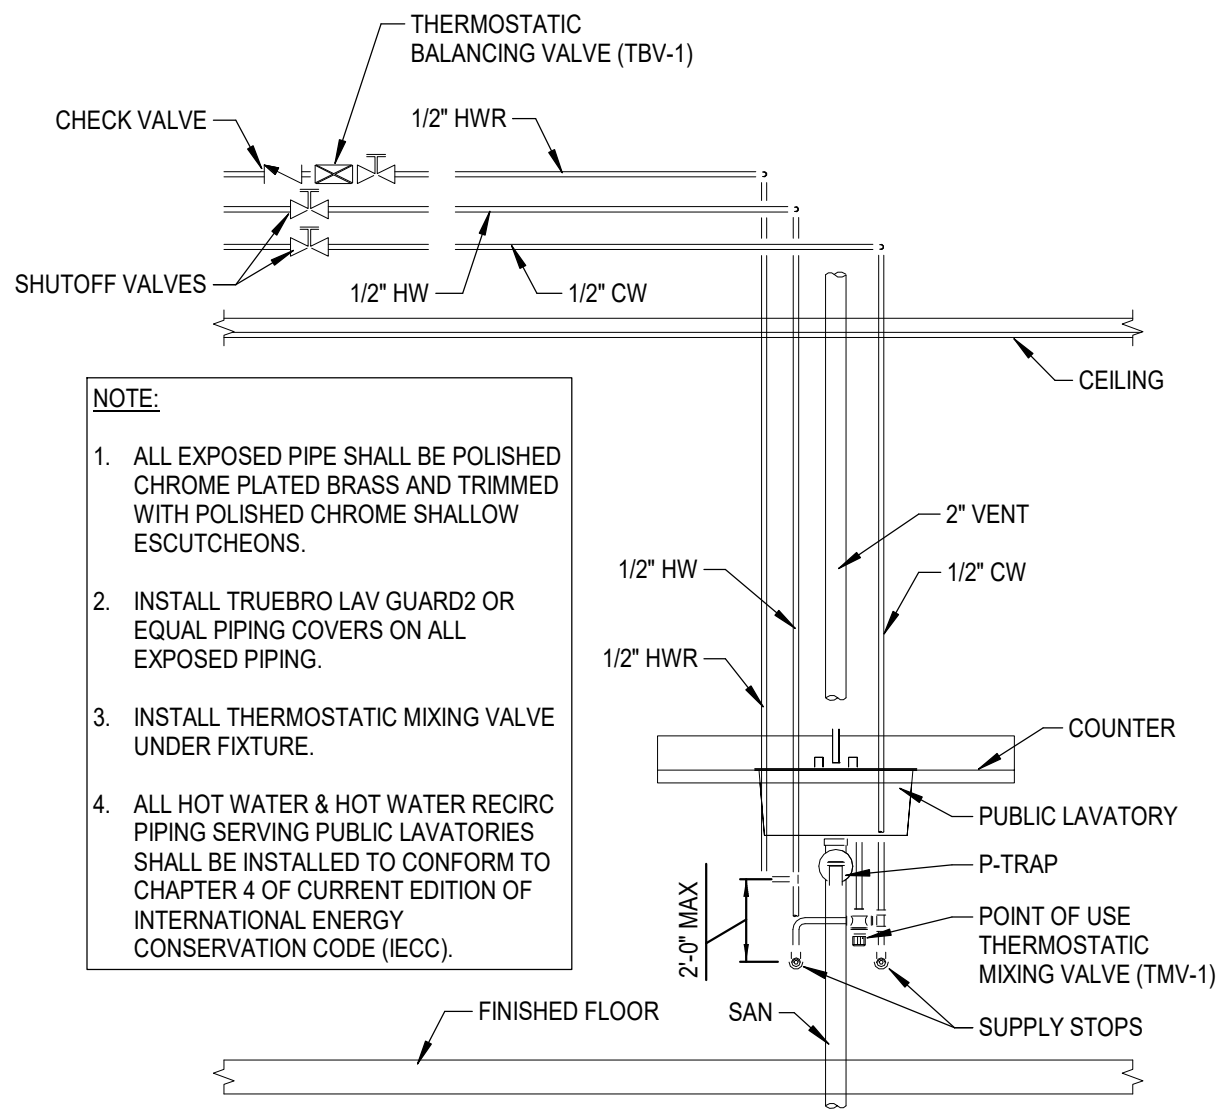


2 LAVATORY HW RECIRCULATION DETAIL
Scale: N.T.S.

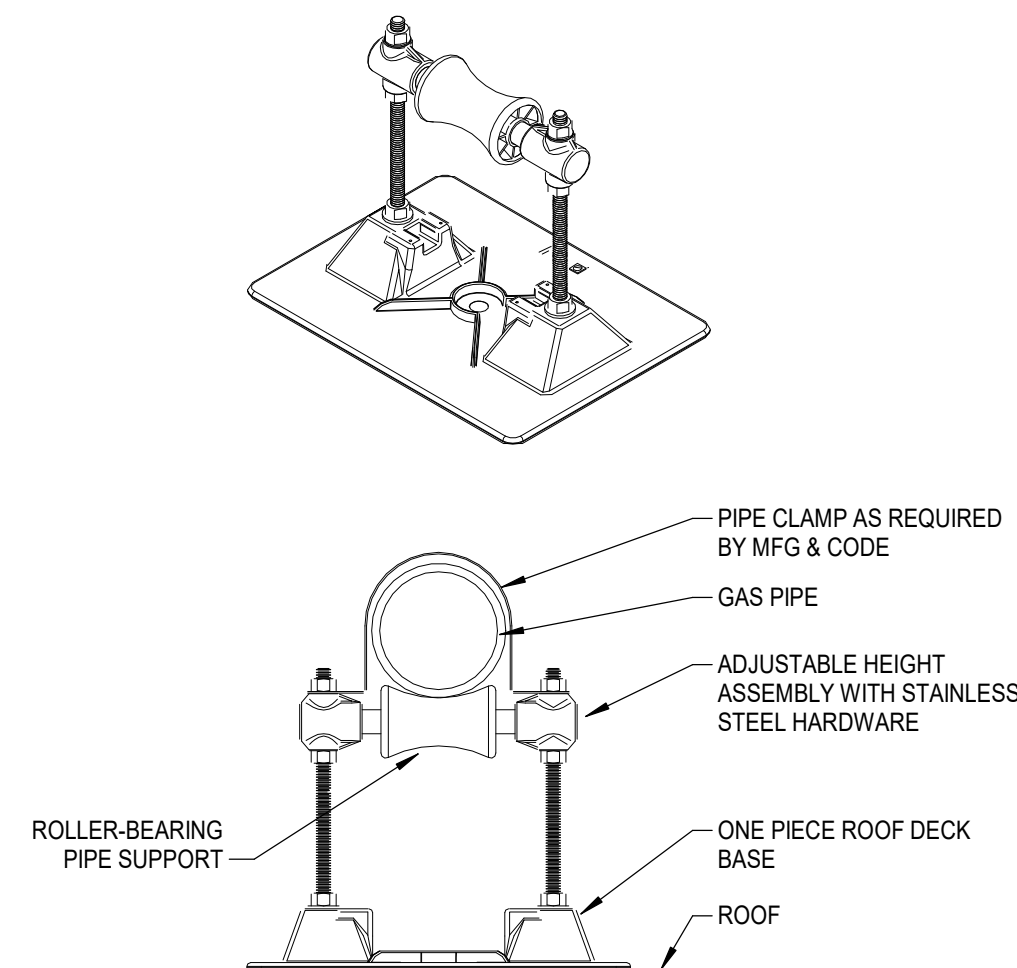

5 ROOF PIPE SUPPORT DETAIL
Scale: N.T.S.

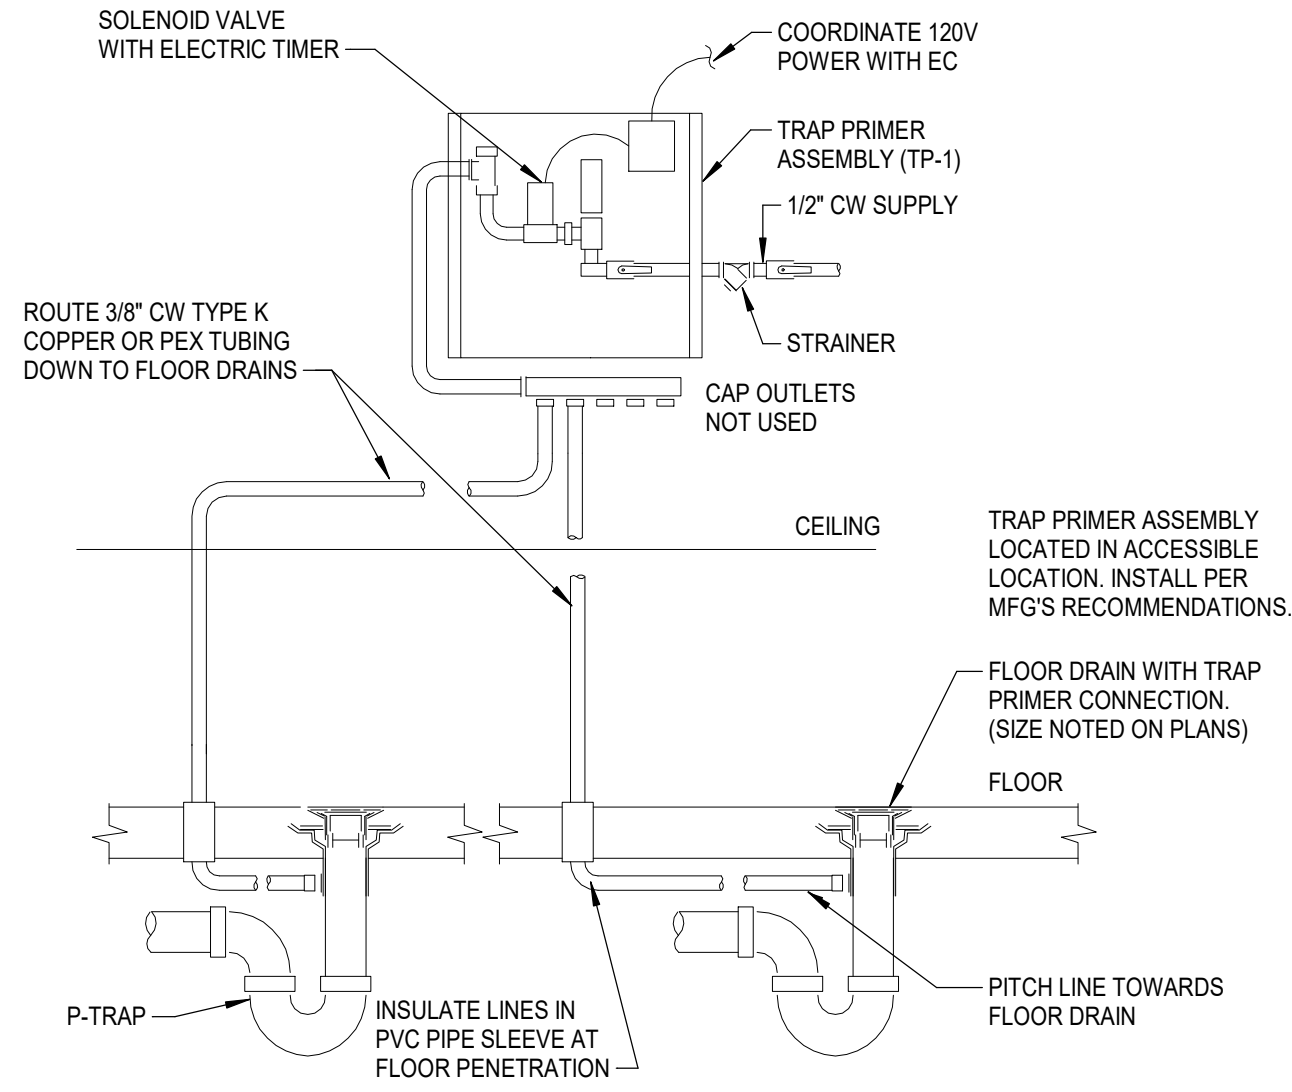

1 ELECTRIC TRAP PRIMER MANIFOLD DETAIL
Scale: N.T.S.

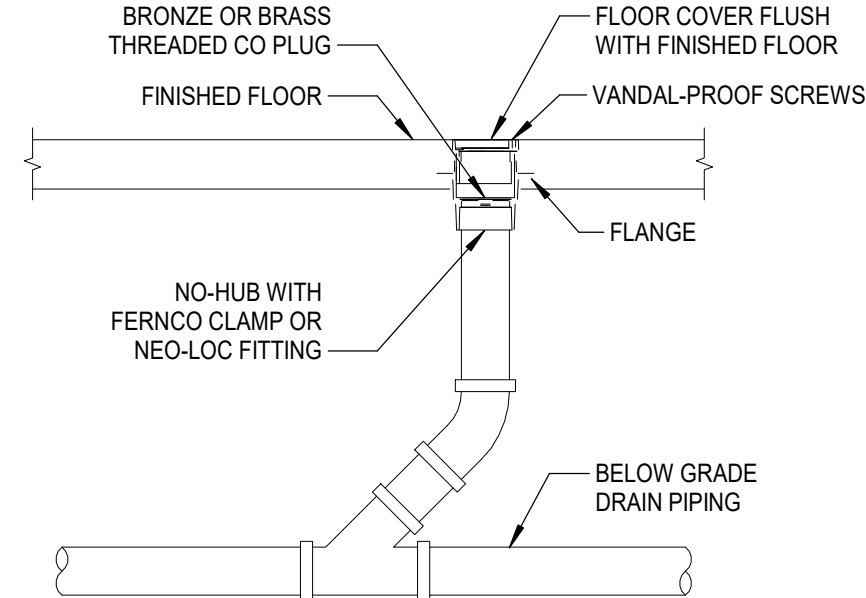

4 INTERIOR CLEANOUT DETAIL (PVC)
Scale: N.T.S.



KS
drawn by
KP
checked by
APRIL 2026
date

Δ	DESCRIPTION	DATE



SOUTHGATE
ELEMENTARY
KITCHEN UPGRADES
and ADDITION

sheet no:

P501

OWNERSHIP USE OF DOCUMENTS:

**Salas O'Brien**

Salas O'Brien, Inc. - Oklahoma City
2900 S. Telephone Road, Suite 120
Moore, OK 73160
CA#: 9820 Expiration Date: 06/30/2027
Salas O'Brien Project Number: 2650-00226-00

AGP EXPRESSLY RESERVES ITS
COPYRIGHT AND OTHER PROPERTY
RIGHTS OF ALL PLANS AND DRAWINGS
DESIGNED AND/OR PRODUCED. PLANS
AND DRAWINGS ARE NOT TO BE
REPRODUCED IN ANY FORM OR MANNER
WITHOUT THE EXPRESSED WRITTEN
CONSENT OF AGP.